




Existing Basement

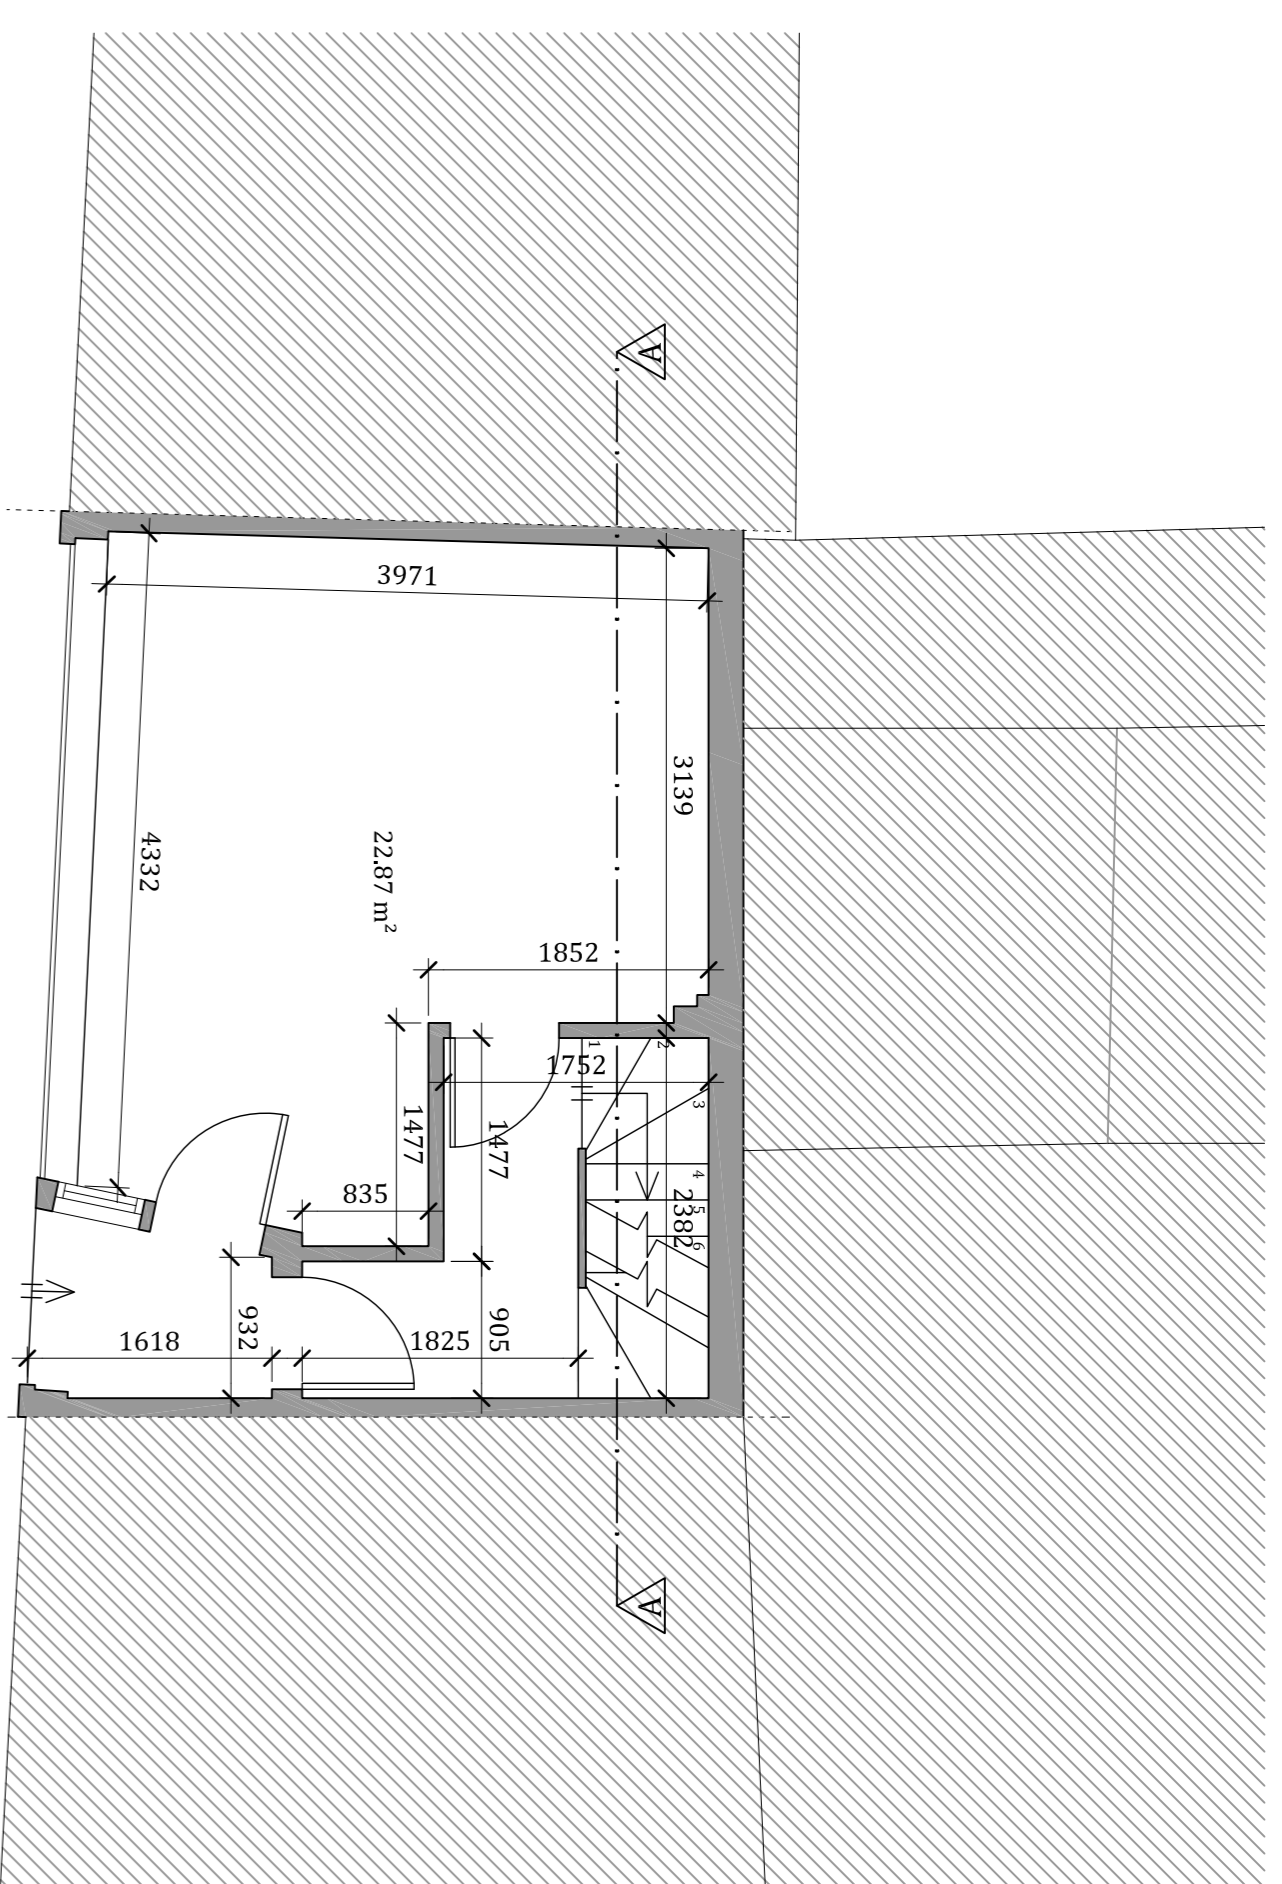


Existing Ground Floor

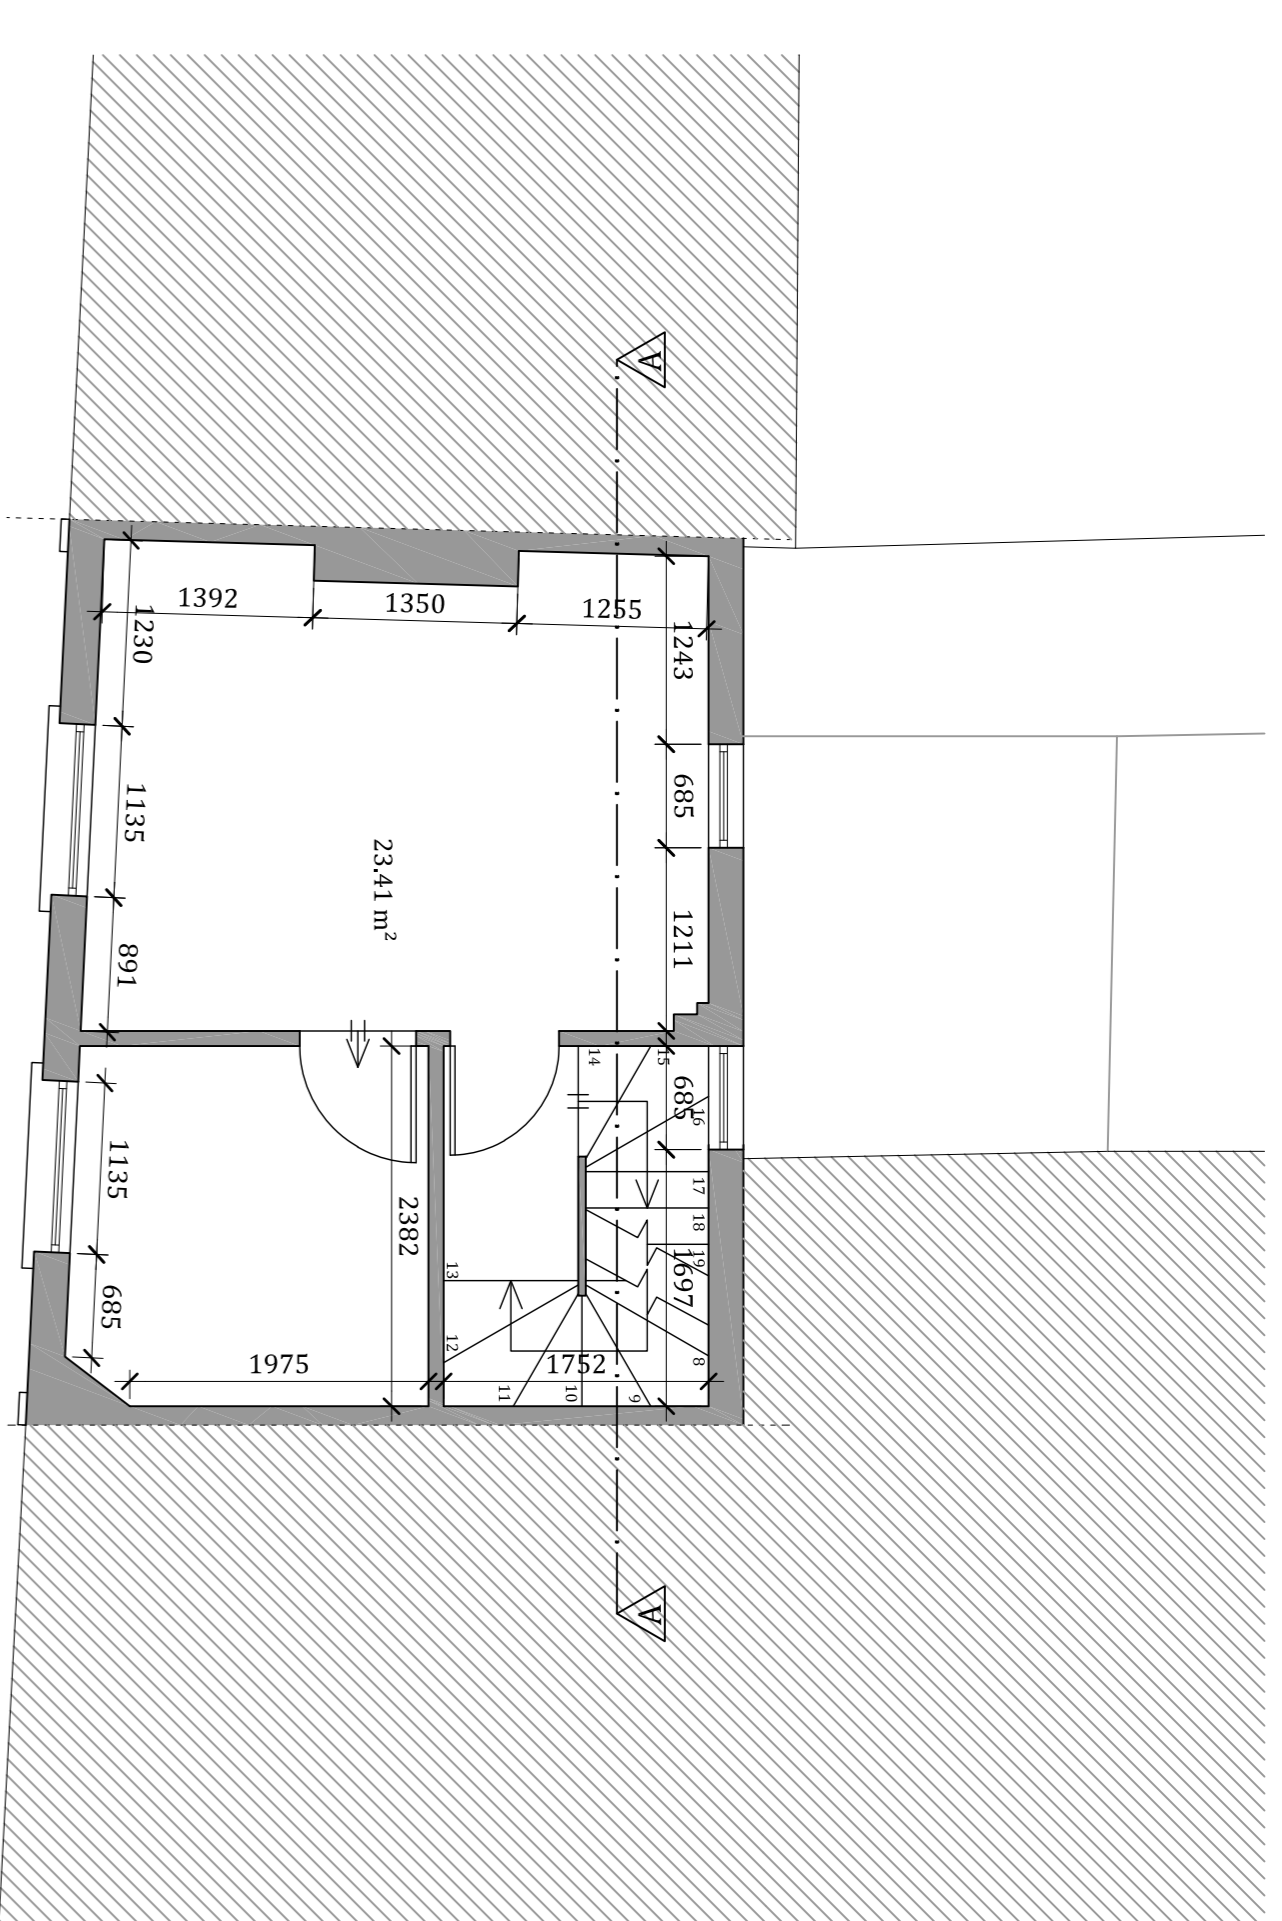


Existing First Floor

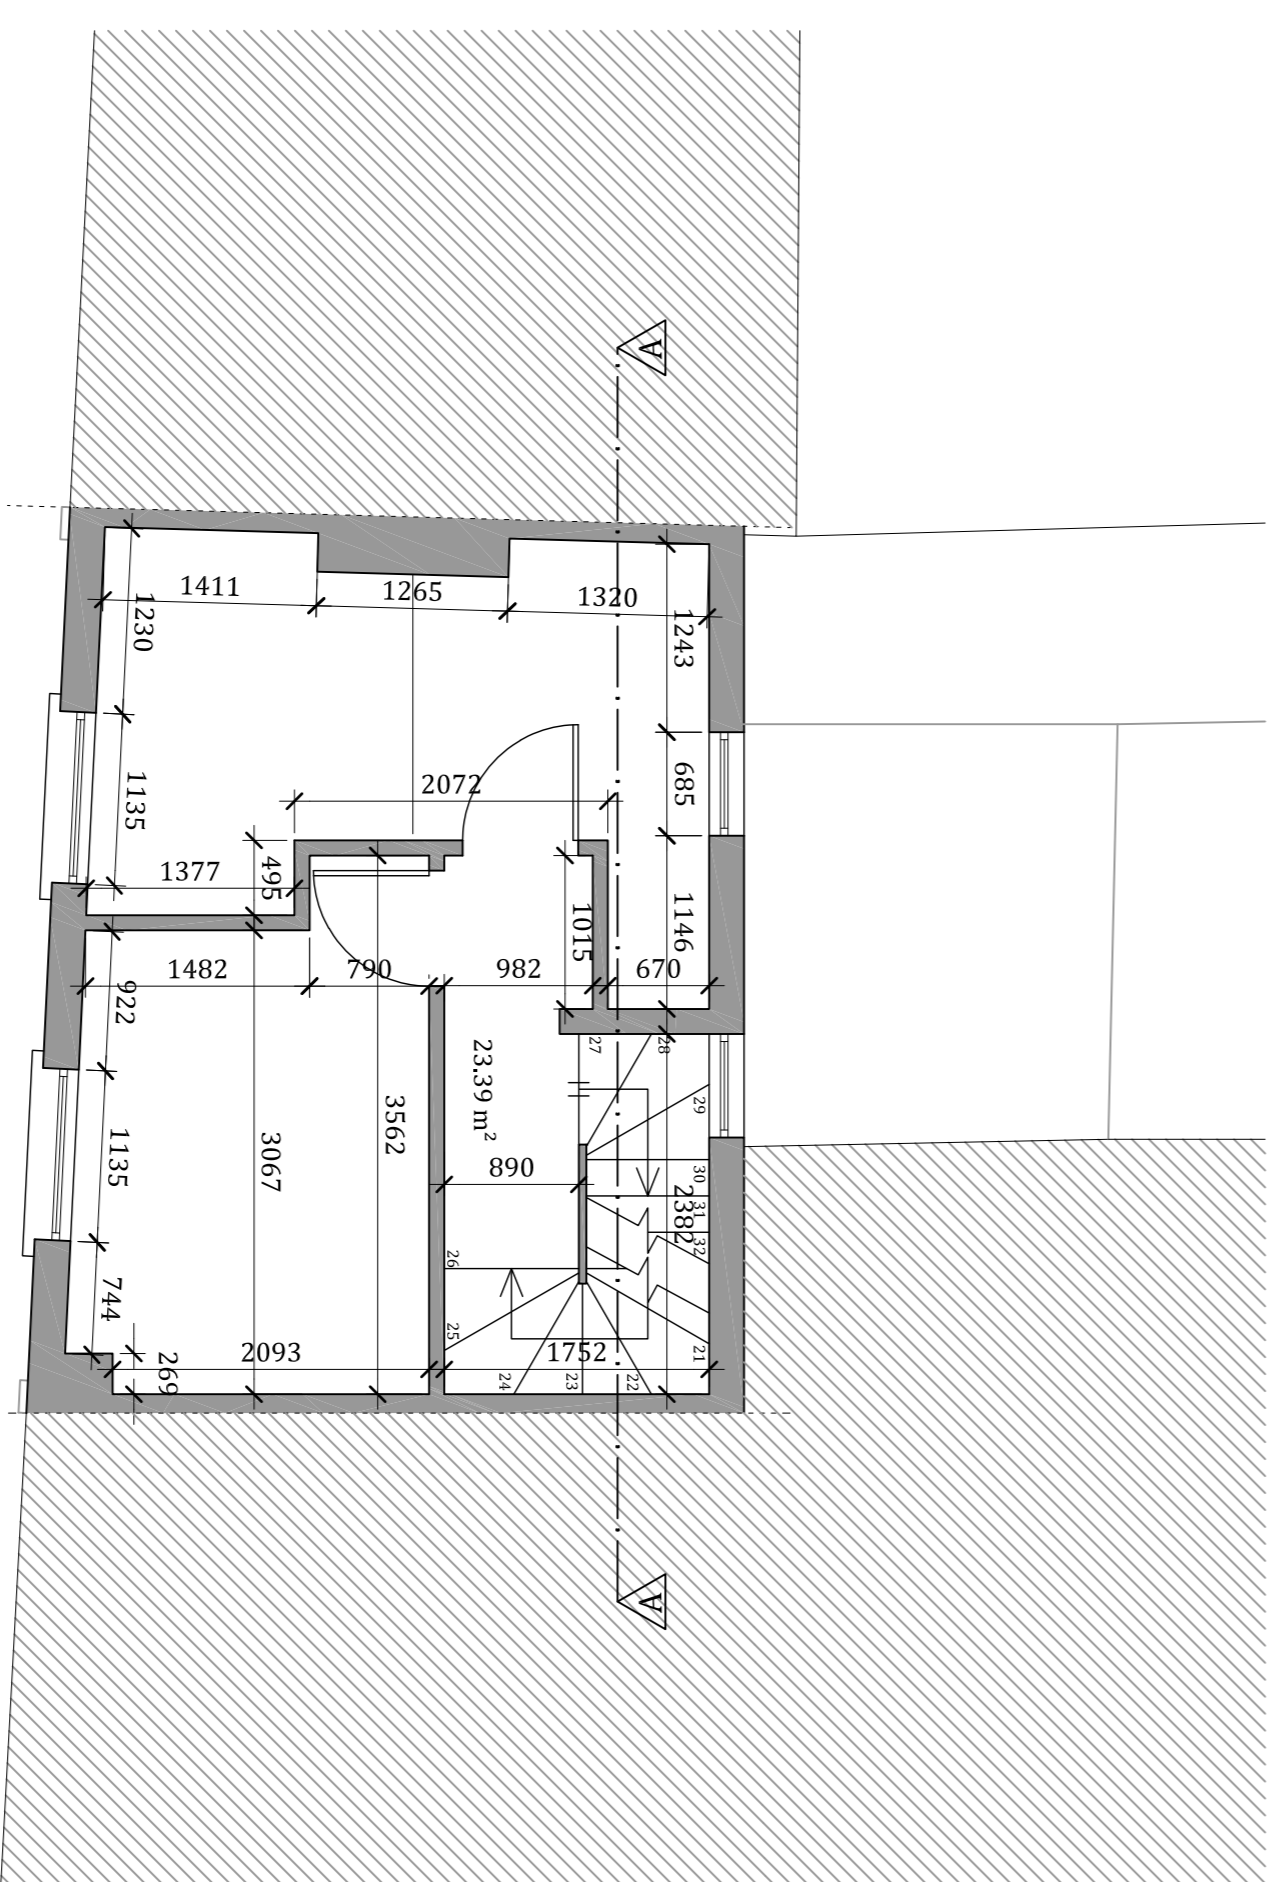

Existing Second Floor

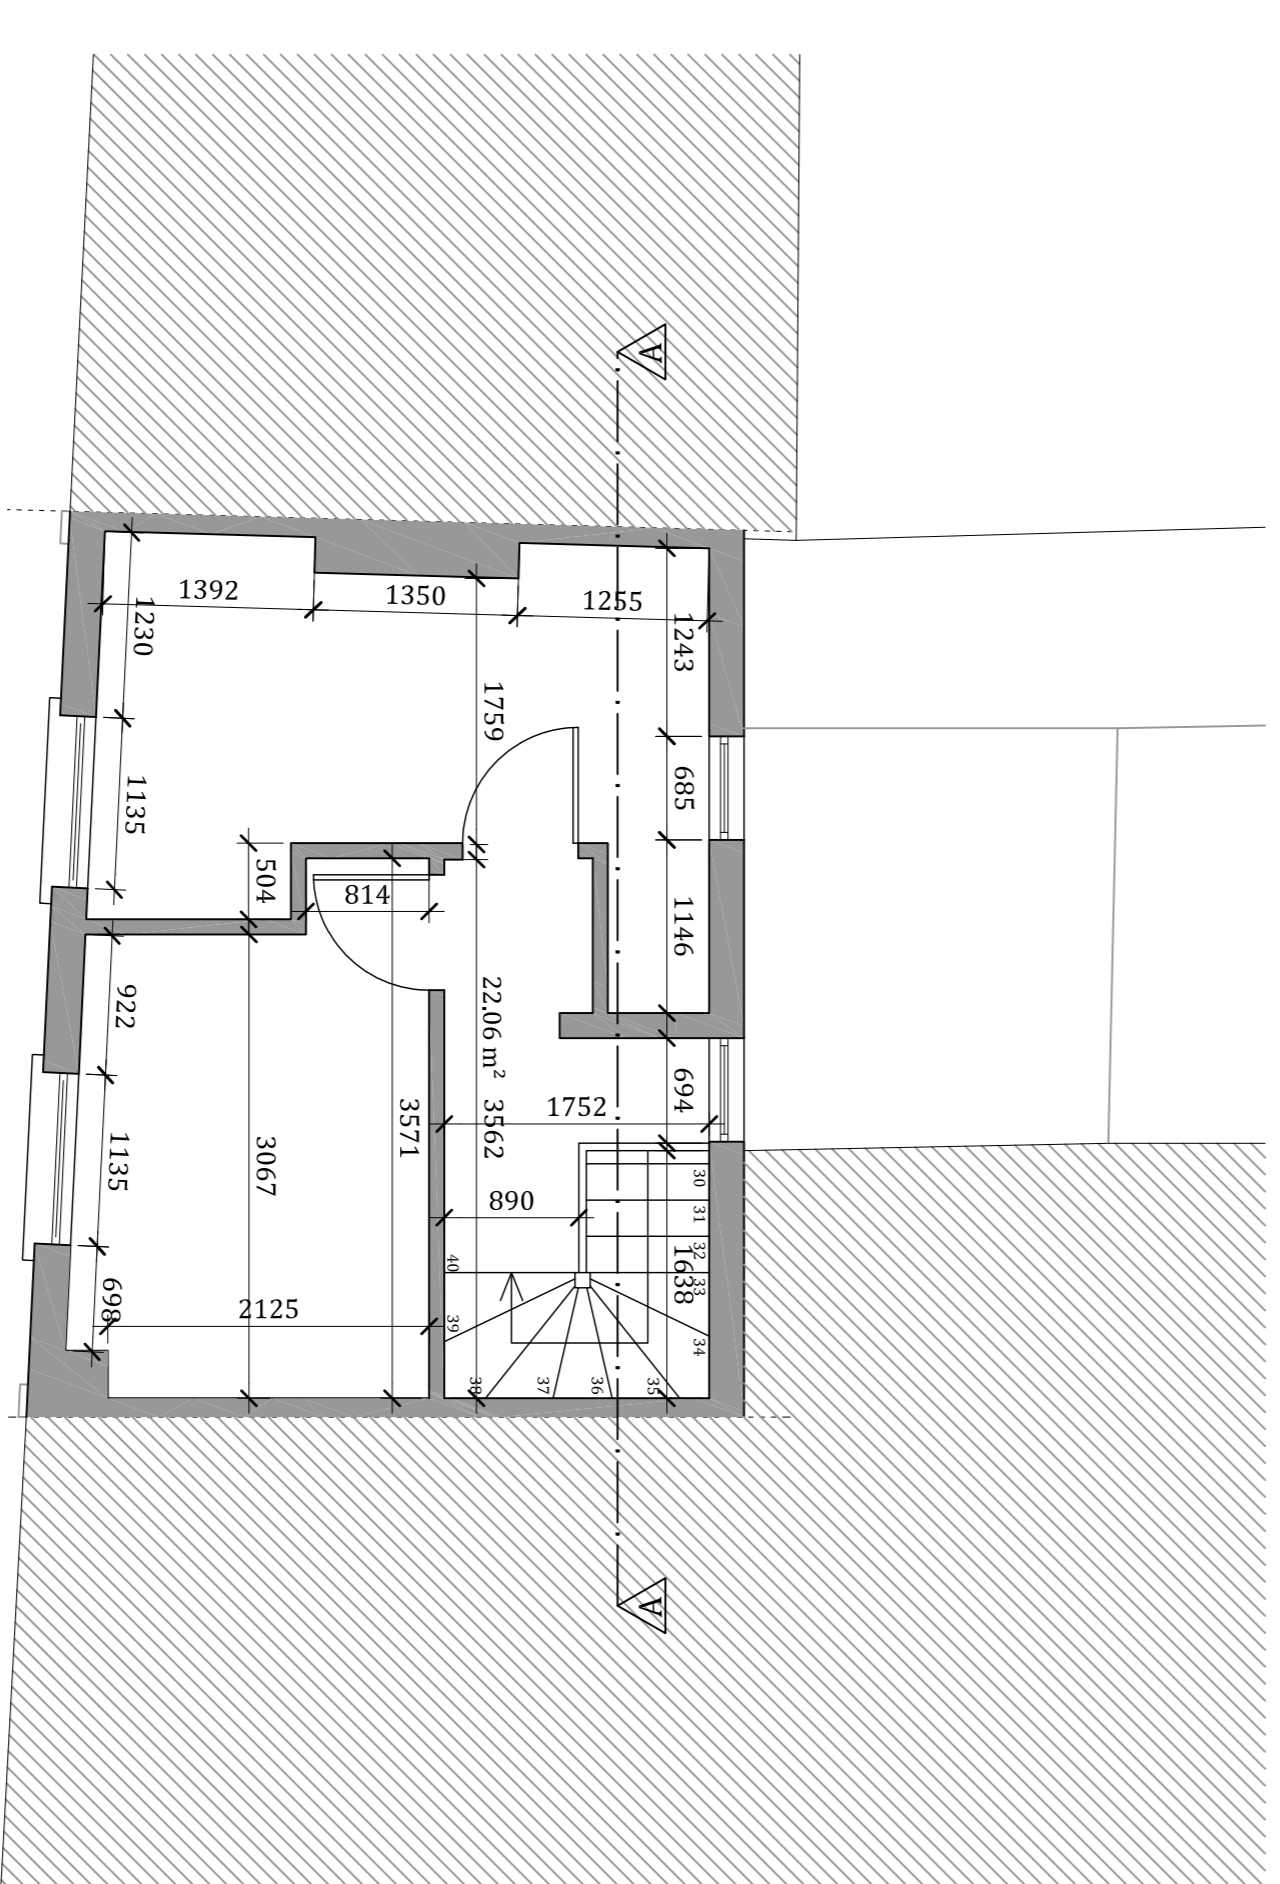

Existing Third Floor

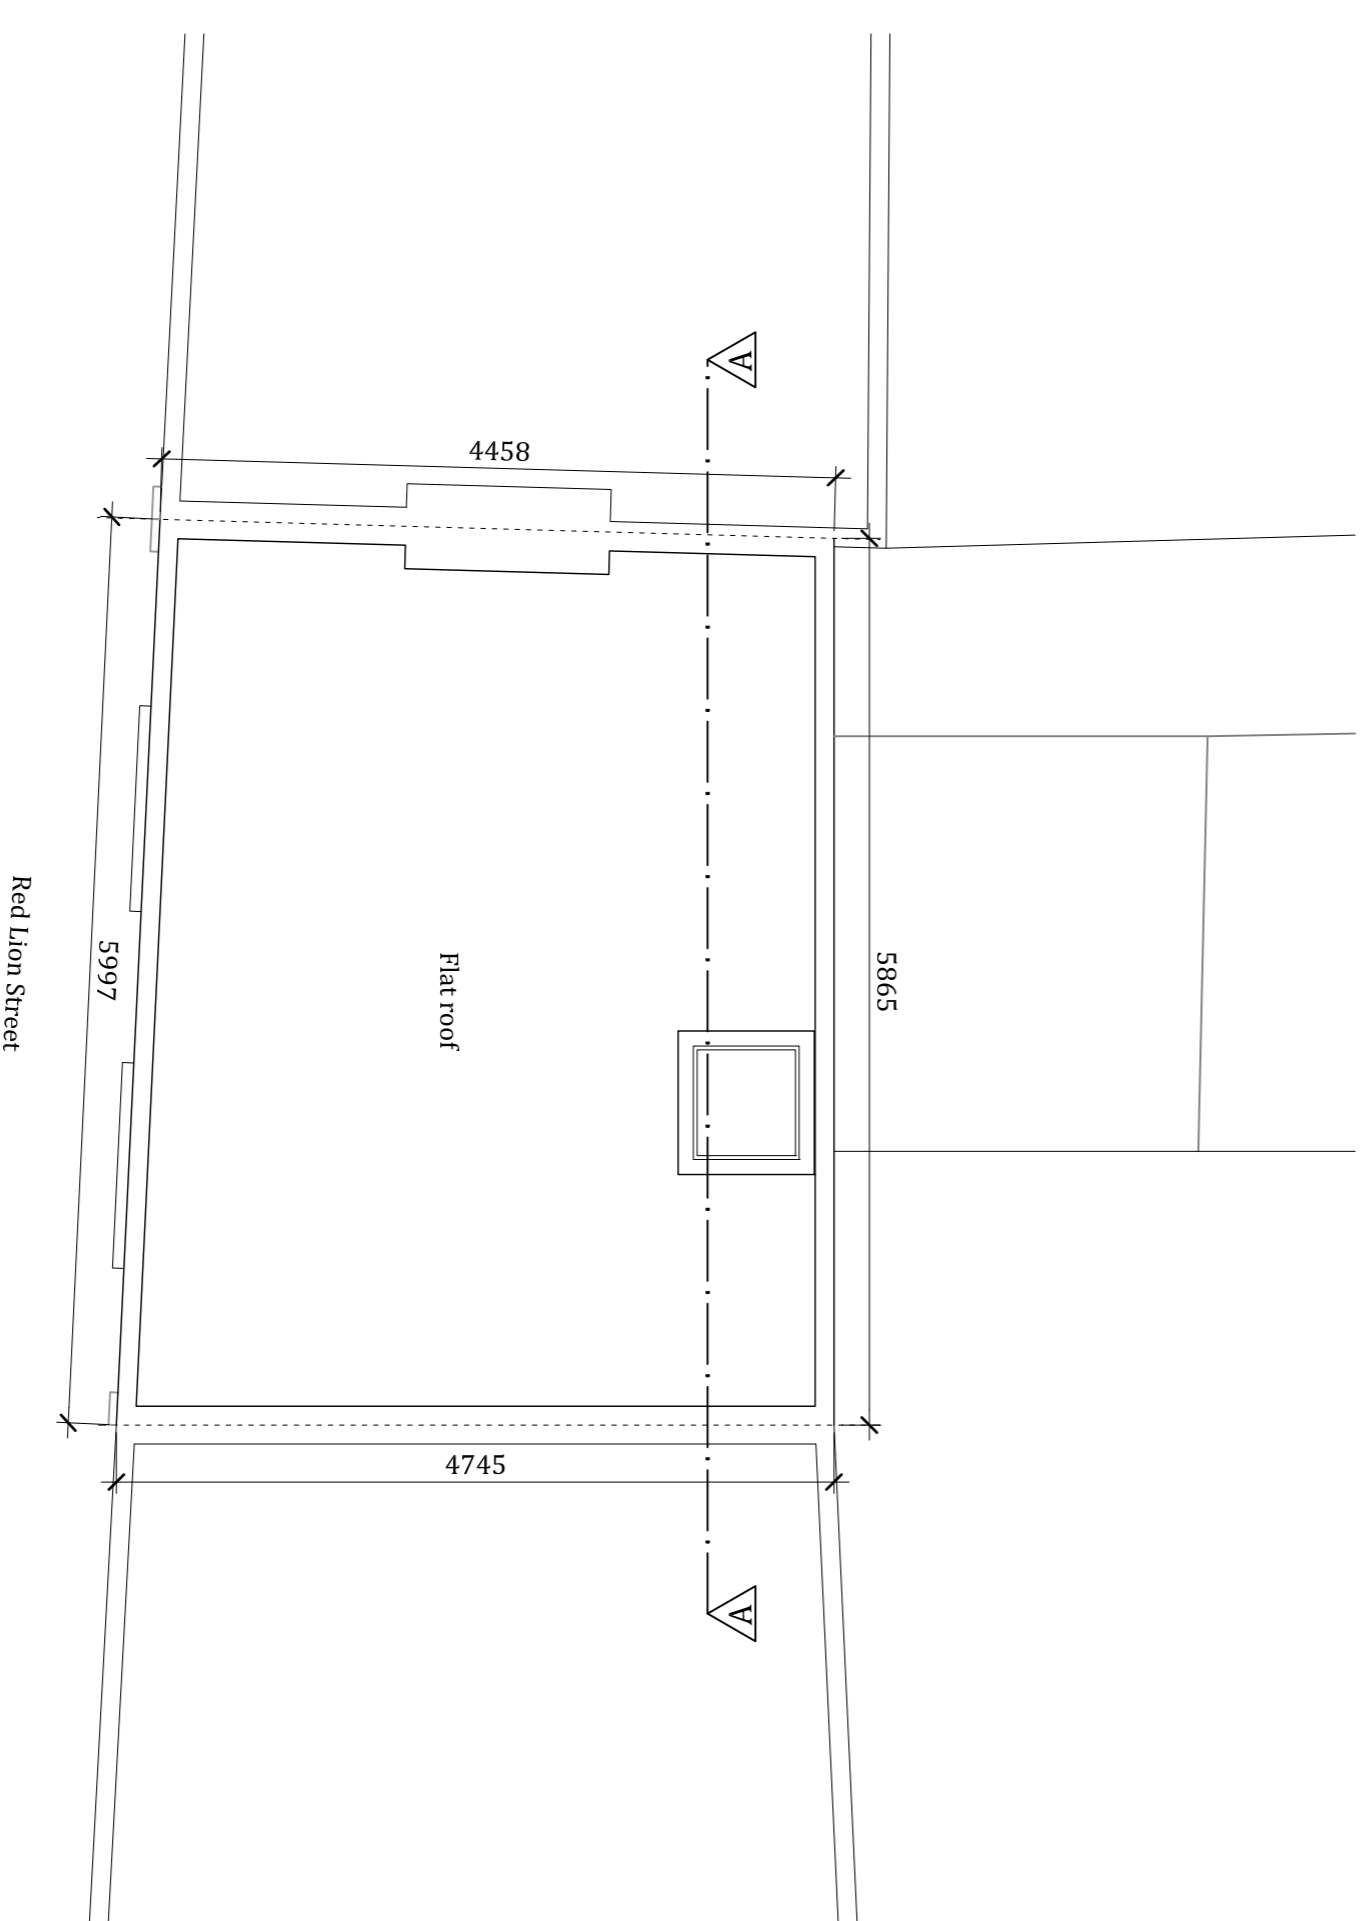

Existing Roof Plan



RevNo	Revision note	Date	Signature	Checked

Copyright 2016 one-world design ltd.
 One-world design shall have no responsibility for any use made of this document other than that which it was prepared and issued.
 All dimensions should be checked on site. Do not scale from drawings to the detriment of one-world design at the address shown overhead.

Drawn by	Checked by	Date	File Name	A3 Scale	A1 Scale
LB	CM	07/10/2016	260-20-01	1:100	1:50
one-world design architects			66 Red Lion Street		
www.one-worlddesign.co.uk			Existing Plans		
			Edition		
			Sheet		
			1/1		

