


NO ALTERATIONS TO EXTERNAL APPEARANCE ARE PROPOSED




EXISTING
FRONT ELEVATION




EXISTING
REAR ELEVATION

 <p>145-157 St John Street, EC1V 4PW London T: 077 868 02 831 E: hemalpatel@talktalk.net</p>	CLIENT: Ms Patel	PROJECT: 86 CANFIELD GARDENS	ISSUED FOR: PRELIMINARY:	
	JOB No.:	DRAWN by: DG	CHECKED by: HP	PLANNING APPLICATION
	DATE: 22-02-16	SCALE: 1: 100 @ A3	REVISION: -	TENDER:
	TITLE: FRONT & REAR ELEVATION			AS BUILT:


NO ALTERATIONS TO EXTERNAL APPEARANCE ARE PROPOSED

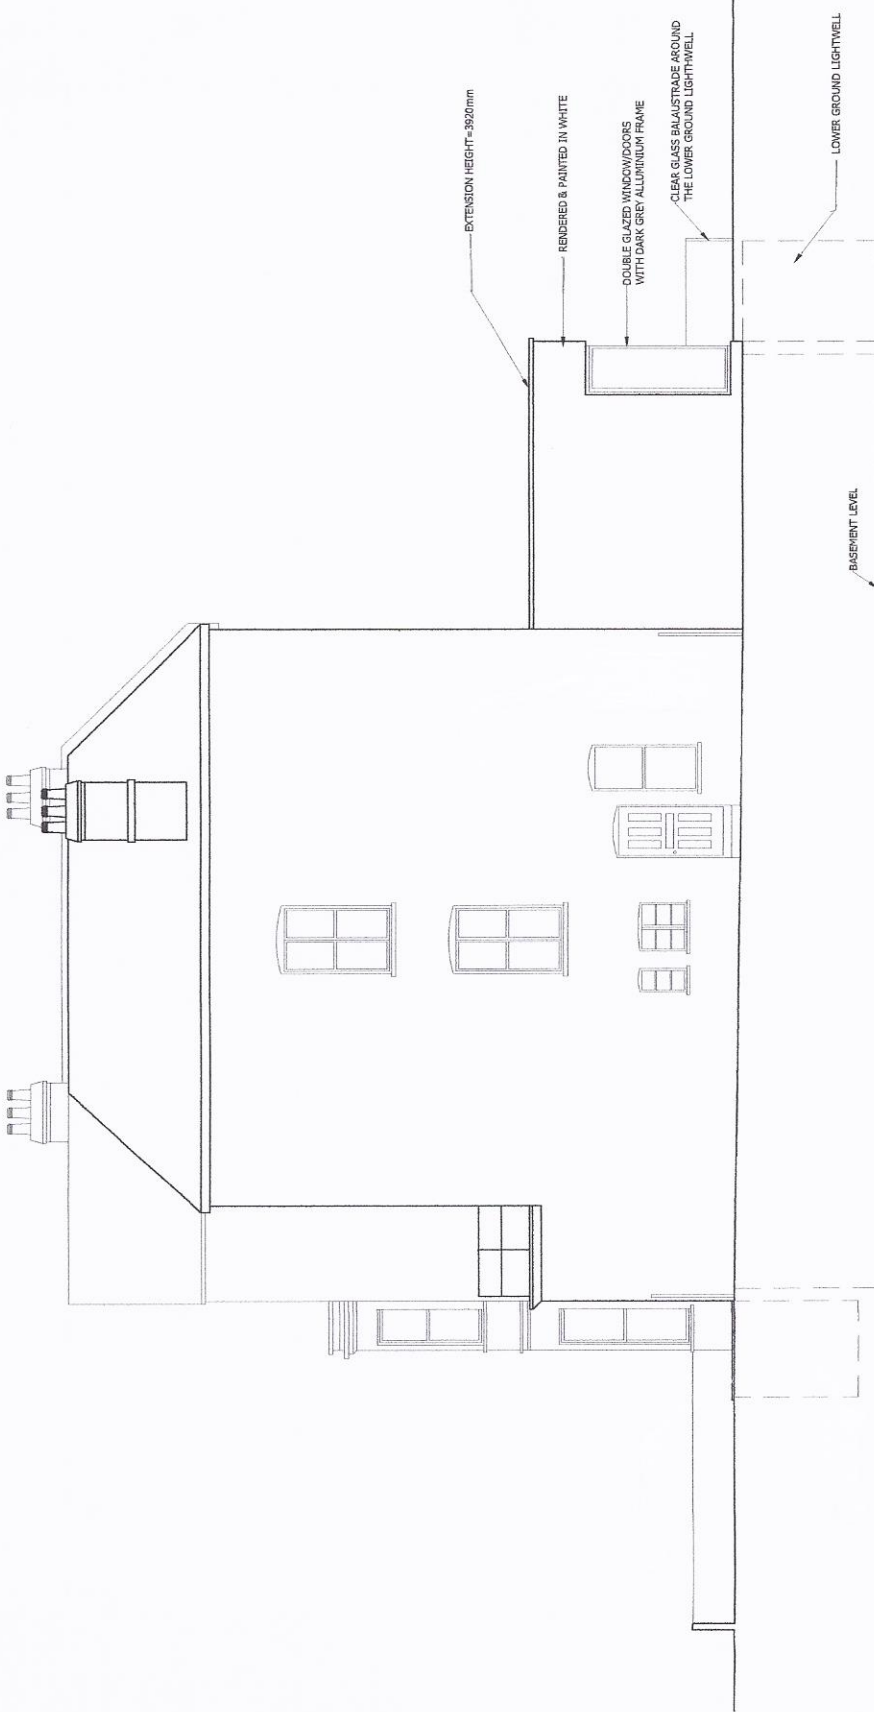


EXISTING SIDE ELEVATION

 <p>145-157 St. John Street, EC1V 4PW London T: 077 868 02 831 E: hemalpatel@talktalk.net</p>		CLIENT: Ms Patel PROJECT: 86 CANFIELD GARDENS	ISSUED FOR: PRELIMINARY: PLANNING APPLICATION
DATE: 22-02-16 TITLE: PROPOSED SIDE ELEVATION	DRAWN BY: DG SCALE: 1:100 @ A3	CHECKED BY: HP REVISION: -	TENDER: AS BUILT:


NO ALTERATIONS TO EXTERNAL APPEARANCE ARE PROPOSED

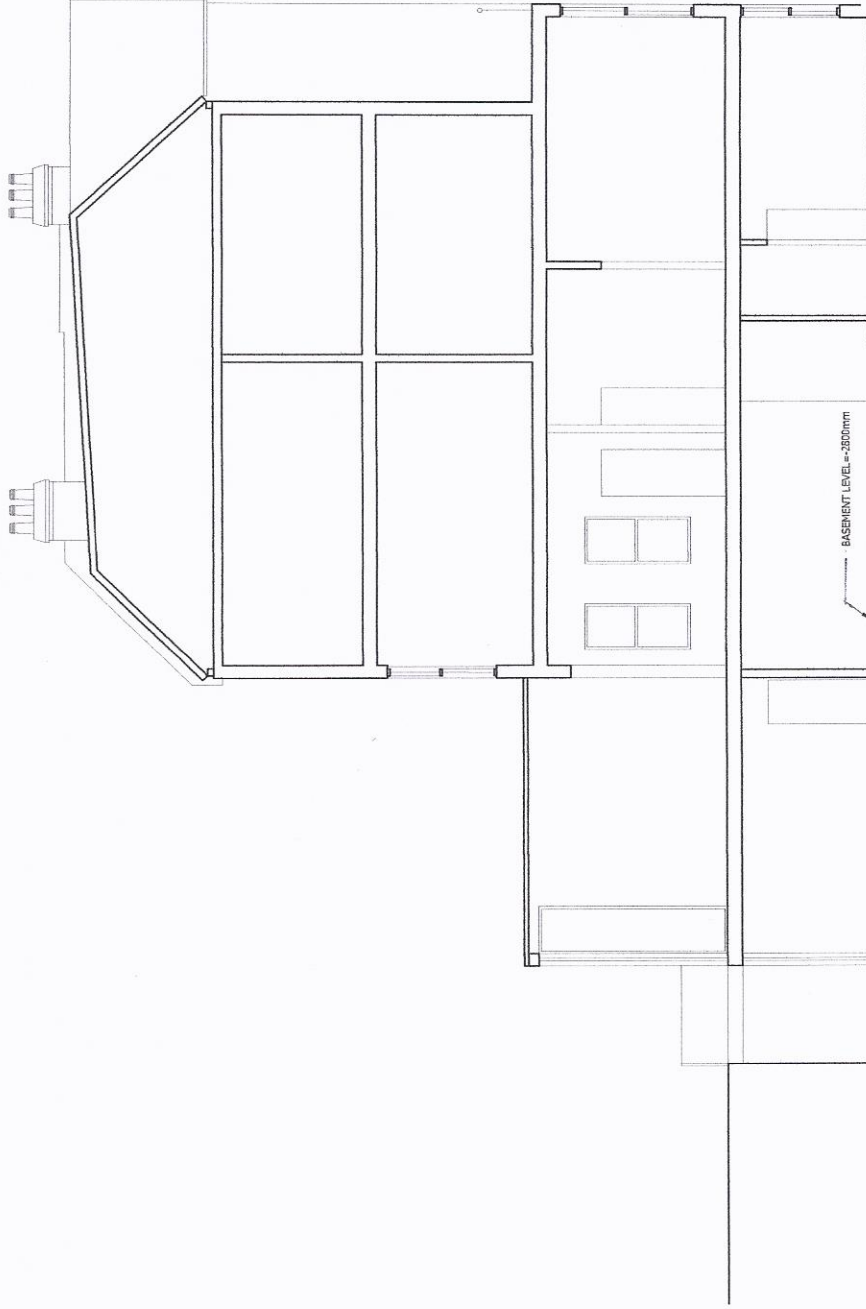


EXISTING ELEVATION/SECTION B-B

 145-157 St. John Street, EC1V 4PW London T: 077 868 02 831 E: hemalpatel@talktalk.net	CLIENT: Ms Patel	PROJECT: 86 CANFIELD GARDENS	ISSUED FOR: PRELIMINARY: PLANNING APPLICATION
	DATE: 22-02-16	DRAWN BY: DG	CHECKED BY: HP
TITLE: PROPOSED ELEVATION/SECTION B-B	SCALE: 1:100 @ A3	REVISION: -	TENDER: AS BUILT:


NO ALTERATIONS TO EXTERNAL APPEARANCE ARE PROPOSED

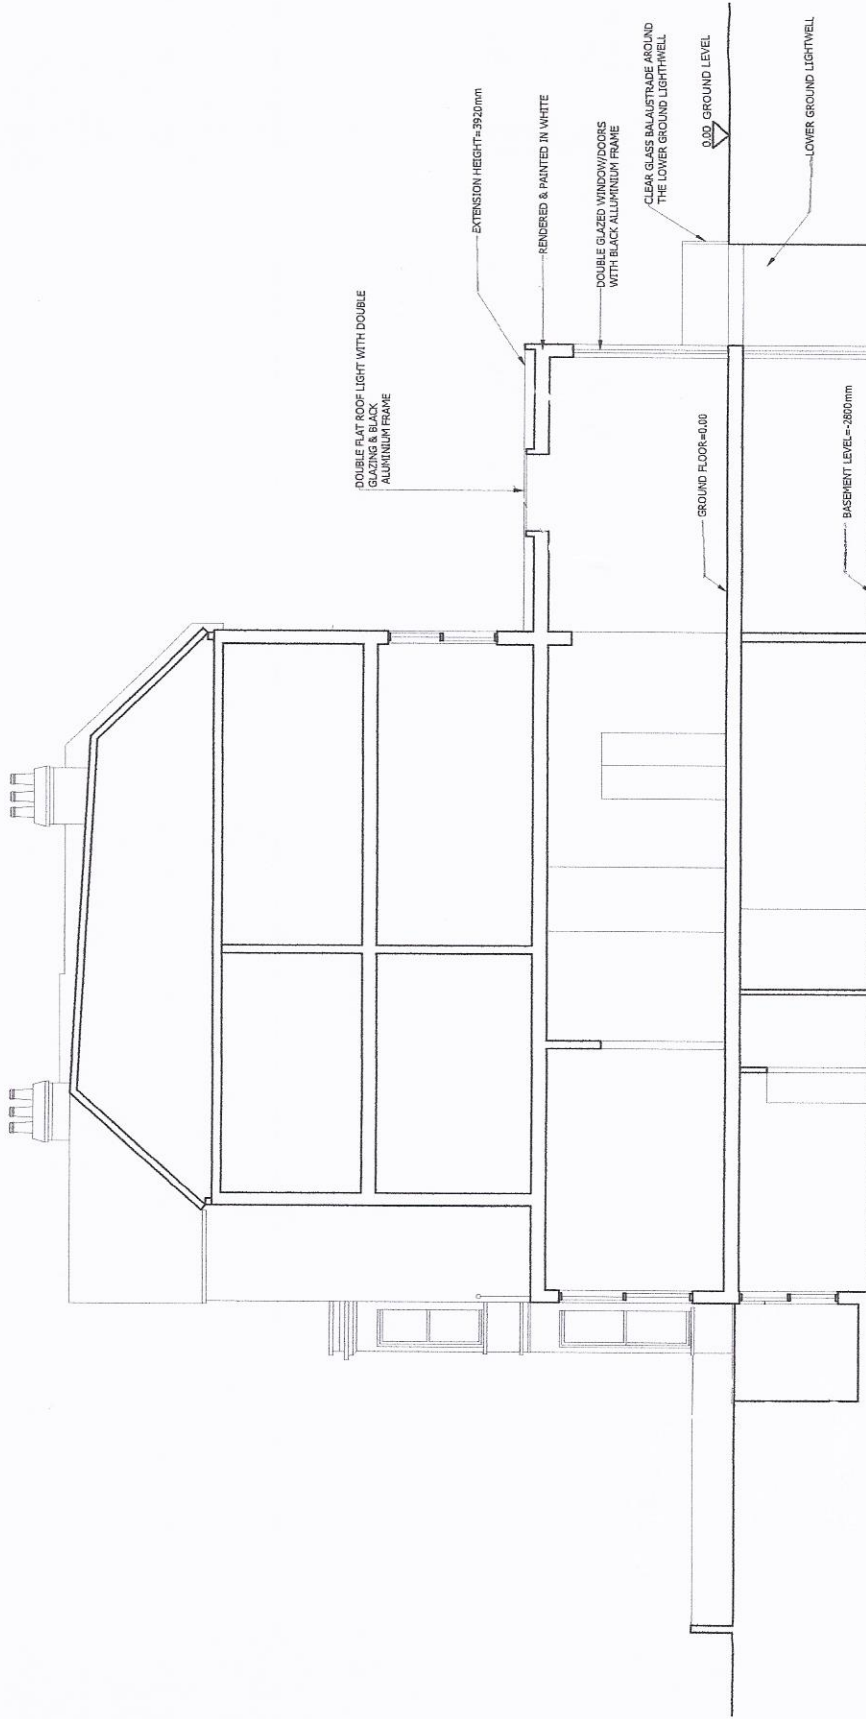


EXISTING LONG SECTION A-A

 <p>Property Developer 145-157 St John Street, EC1V 4PW London T: 077 868 02 831 E: hemalpatel@talktalk.net</p>		CLIENT: Ms Patel	PROJECT: 86 CANFIELD GARDENS	ISSUED FOR: PRELIMINARY: PLANNING APPLICATION
DRAWN BY: DG	CHECKED BY: HP	DATE: 22-02-16	SCALE: 1: 100 @ A3	TENDER: AS BUILT:
LONG SECTION A-A				

NO ALTERATIONS TO EXTERNAL APPEARANCE ARE PROPOSED

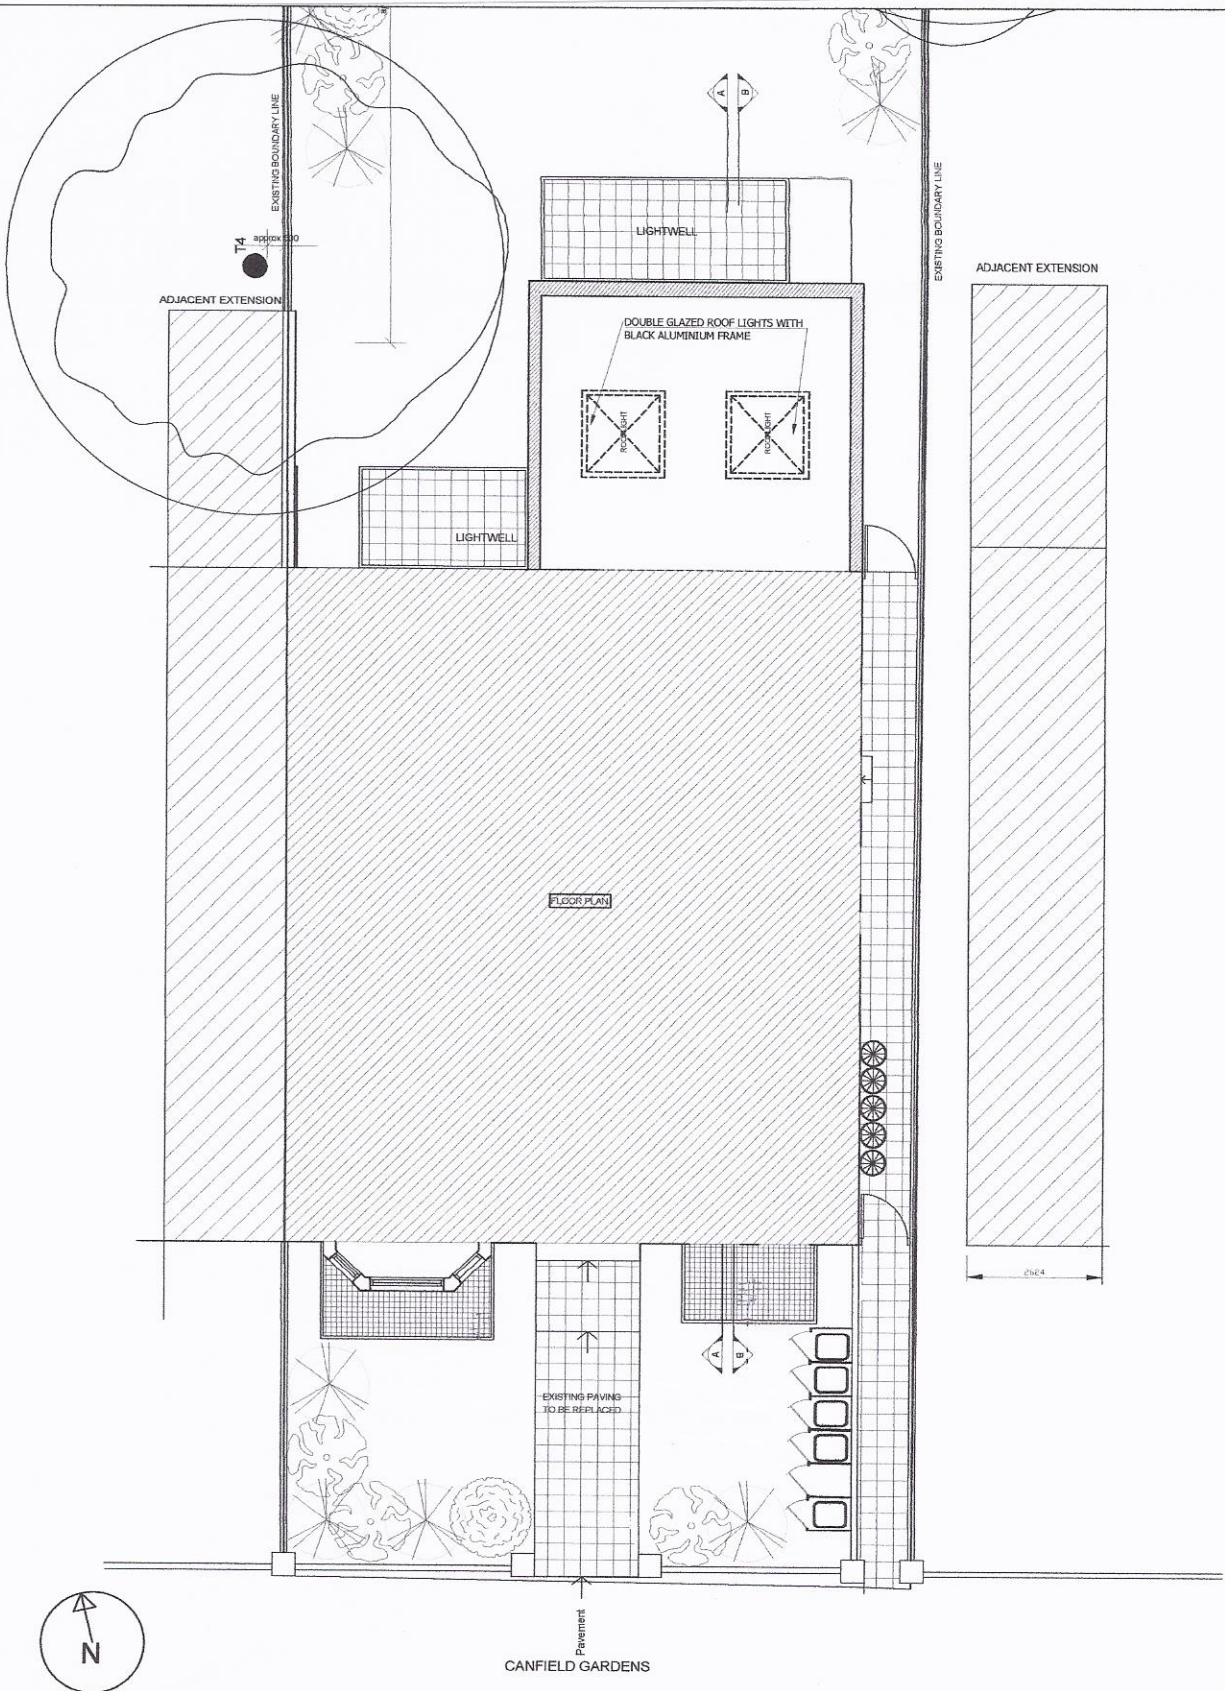

EXISTING ROOF PLAN

 <p>145-157 St John Street, EC1V 4PW London T: 077 868 02 831 E: hemalpatel@talktalk.net</p>	CLIENT: Ms Patel	PROJECT: 86 CANFIELD GARDENS	ISSUED FOR: PRELIMINARY: PLANNING APPLICATION	
	JOB N: -	DRAWN by: DG	CHECKED by: HP	
	DATE: 22-02-16	SCALE: 1: 100 @ A3	REVISION: -	TENDER:
	TITLE: PROPOSED ROOF PLAN			AS BUILT: