



GROUND FLOOR PLAN GFA 75.7M²

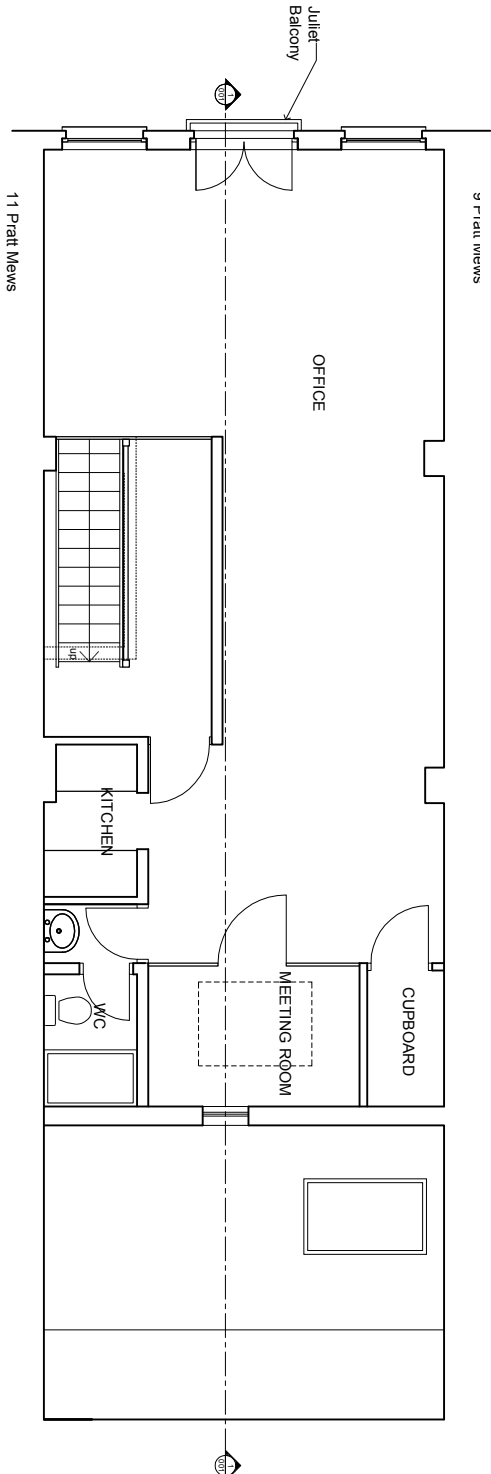

FIRST FLOOR PLAN GFA 57M²

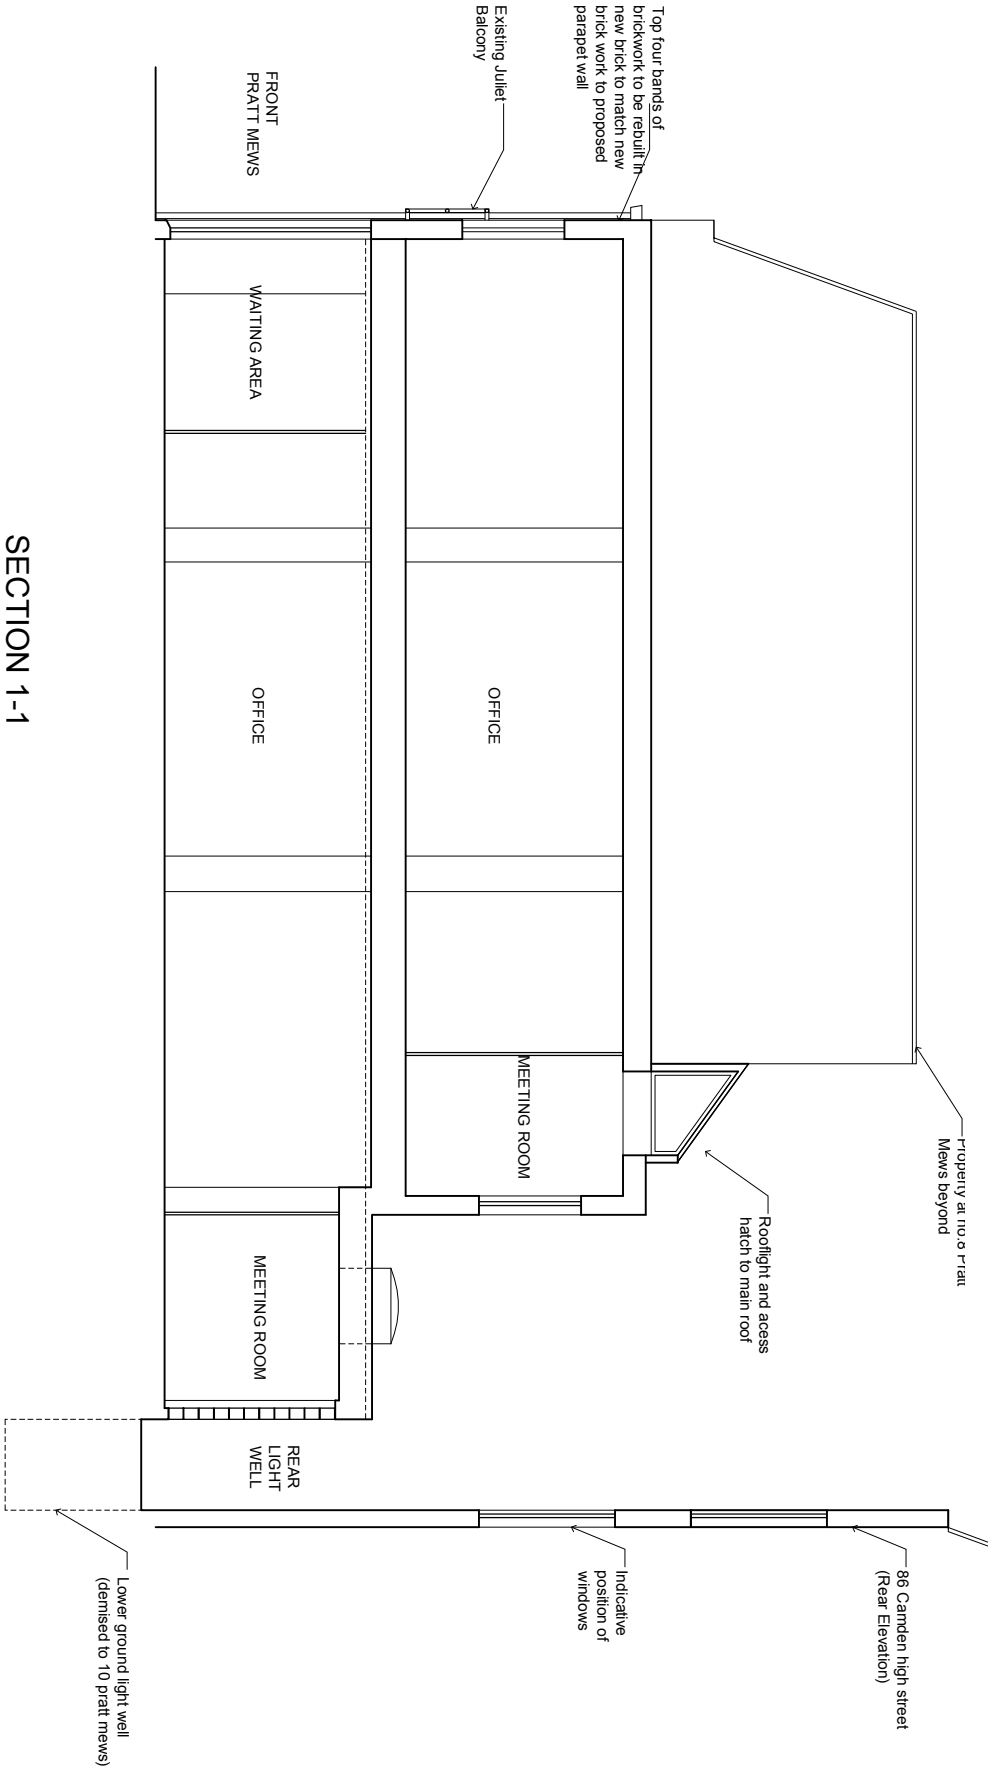

PLANNING

DATE:	31.01.2014	REVISION	Enlarge existing 1st floor windows and add note	NO.	A
DRAWN:	CAD	SCALE:	1:500A1 1:1000A3	DWG FILE:	DRAWING NUMBER: 7459001
DATE:	JUNE 2012	DRAWN:	CAD	SCALE:	1:500A1 1:1000A3
PROJECT	10 PRATT MEWS LONDON NW1	DRAWING	EXISTING FLOOR PLANS AND SECTION	REV. NO.	A
<div>Adelaide Jones 116 Seymour Place London W1H 1NW T +44 (0) 20 7725 5800 F +44 (0) 20 7725 5822 www.adelaidejones.co.uk</div>					