



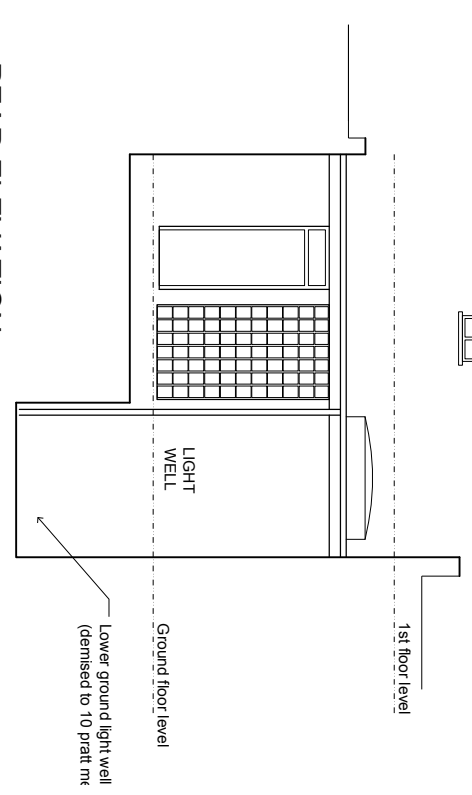

FRONT ELEVATION

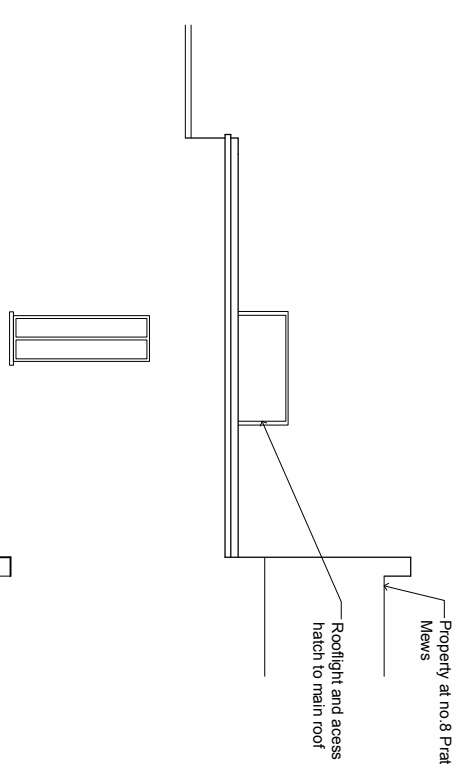

REAR ELEVATION

PLANNING

DATE	REVISION	NO.
31.01.2014	Enlarge existing 1st floor windows	A

THIS DRAWING IS NOT TO BE SCALED. ONLY FIGURED DIMENSIONS ARE TO BE USED. CONTRACTORS ARE TO CHECK ALL DIMENSIONS BEFORE WORK COMMENCES, AND REFER ANY APPARENT DISCREPANCY TO THE ARCHITECT.

PROJECT
10 PRATT MEWS
 LONDON NW1

DRAWING
 EXISTING FRONT AND
 REAR ELEVATIONS

DATE: JULY 2012
 DRAWN: CAD
 SCALE: 1:500
 1:100

DWG FILE: 7 4 5 9 0 2 A

REV. NO. A

Adelaide Jones
 116 Seymour Place
 London W1H 1NW
 T +44 (0) 20 7725 5800
 F +44 (0) 20 7725 5822
 www.adelaidejones.co.uk