


FRONT ELEVATION

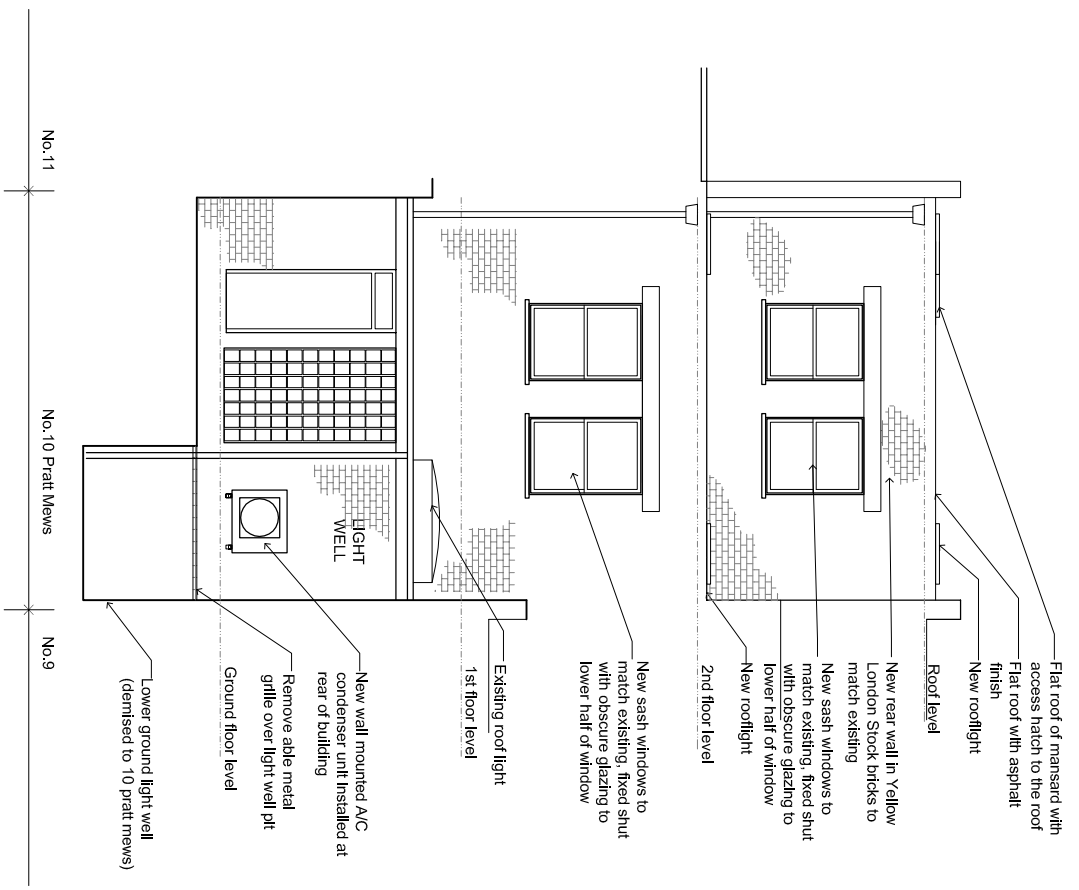

REAR ELEVATION

**PLANNING**

DATE	REVISION	NO.
24.10.2016	Planning Re-application due to elapsed time	E
04.02.2014	Reduce the size of the 1st & 2nd floor rear extension D and retain Gf roof light	D
31.01.2014	Enlarge existing 1st floor windows and add notes	C
23.08.2013	Planning amendments	B
17.06.2013	Planning amendments	A

THIS DRAWING IS NOT TO BE Scaled. ONLY FIGURED DIMENSIONS ARE TO BE USED. CONTRACTORS ARE TO CHECK ALL DIMENSIONS BEFORE WORK COMMENCES, AND REFER ANY APPARENT DISCREPANCY TO THE ARCHITECT.

PROJECT  
10 PRATT MEWS  
LONDON NW1

DRAWING  
PROPOSED FRONT AND  
REAR ELEVATIONS

DATE: JULY 2012

DRAWN: CAD

SCALE: 1:500 A1  
1:100 A3

DWG FILE: [7] [4] [5] [9] [0] [1] [3]

REV. NO. [E]

**Adelaide Jones**  
116 Seymour Place  
London W1H 1NW  
T +44 (0) 20 7725 5800  
F +44 (0) 20 7725 5822  
www.adelaidejones.co.uk