





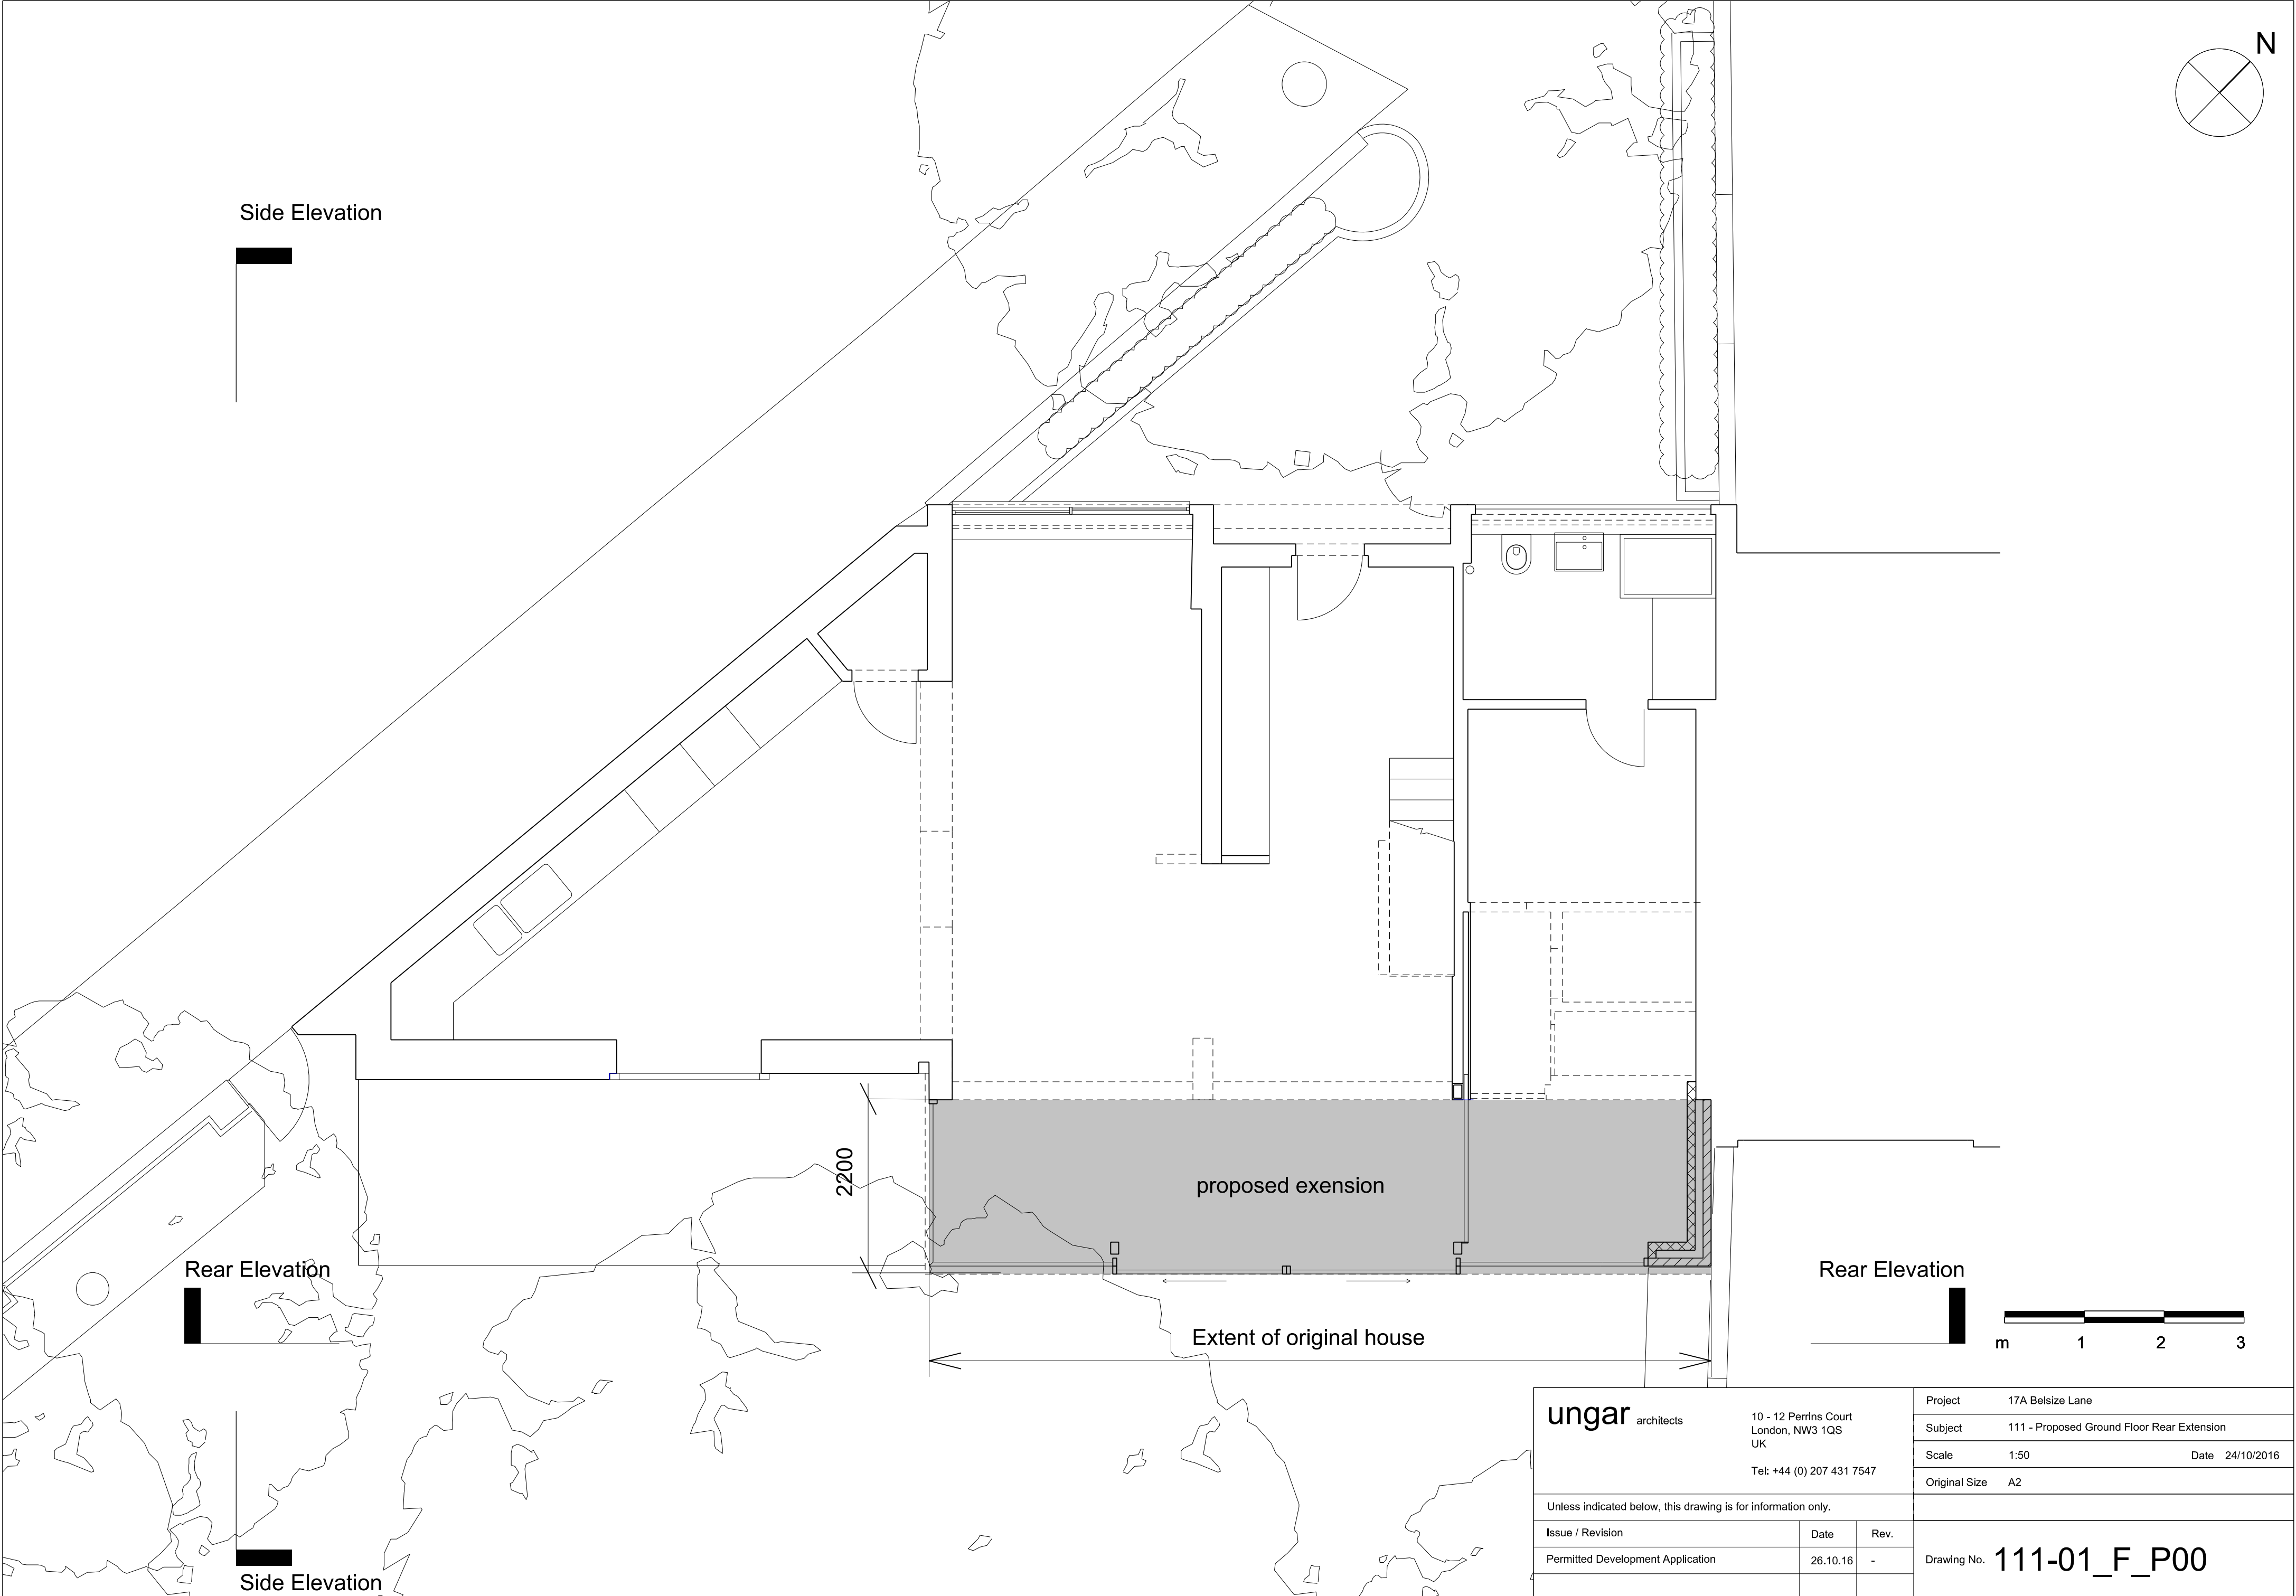

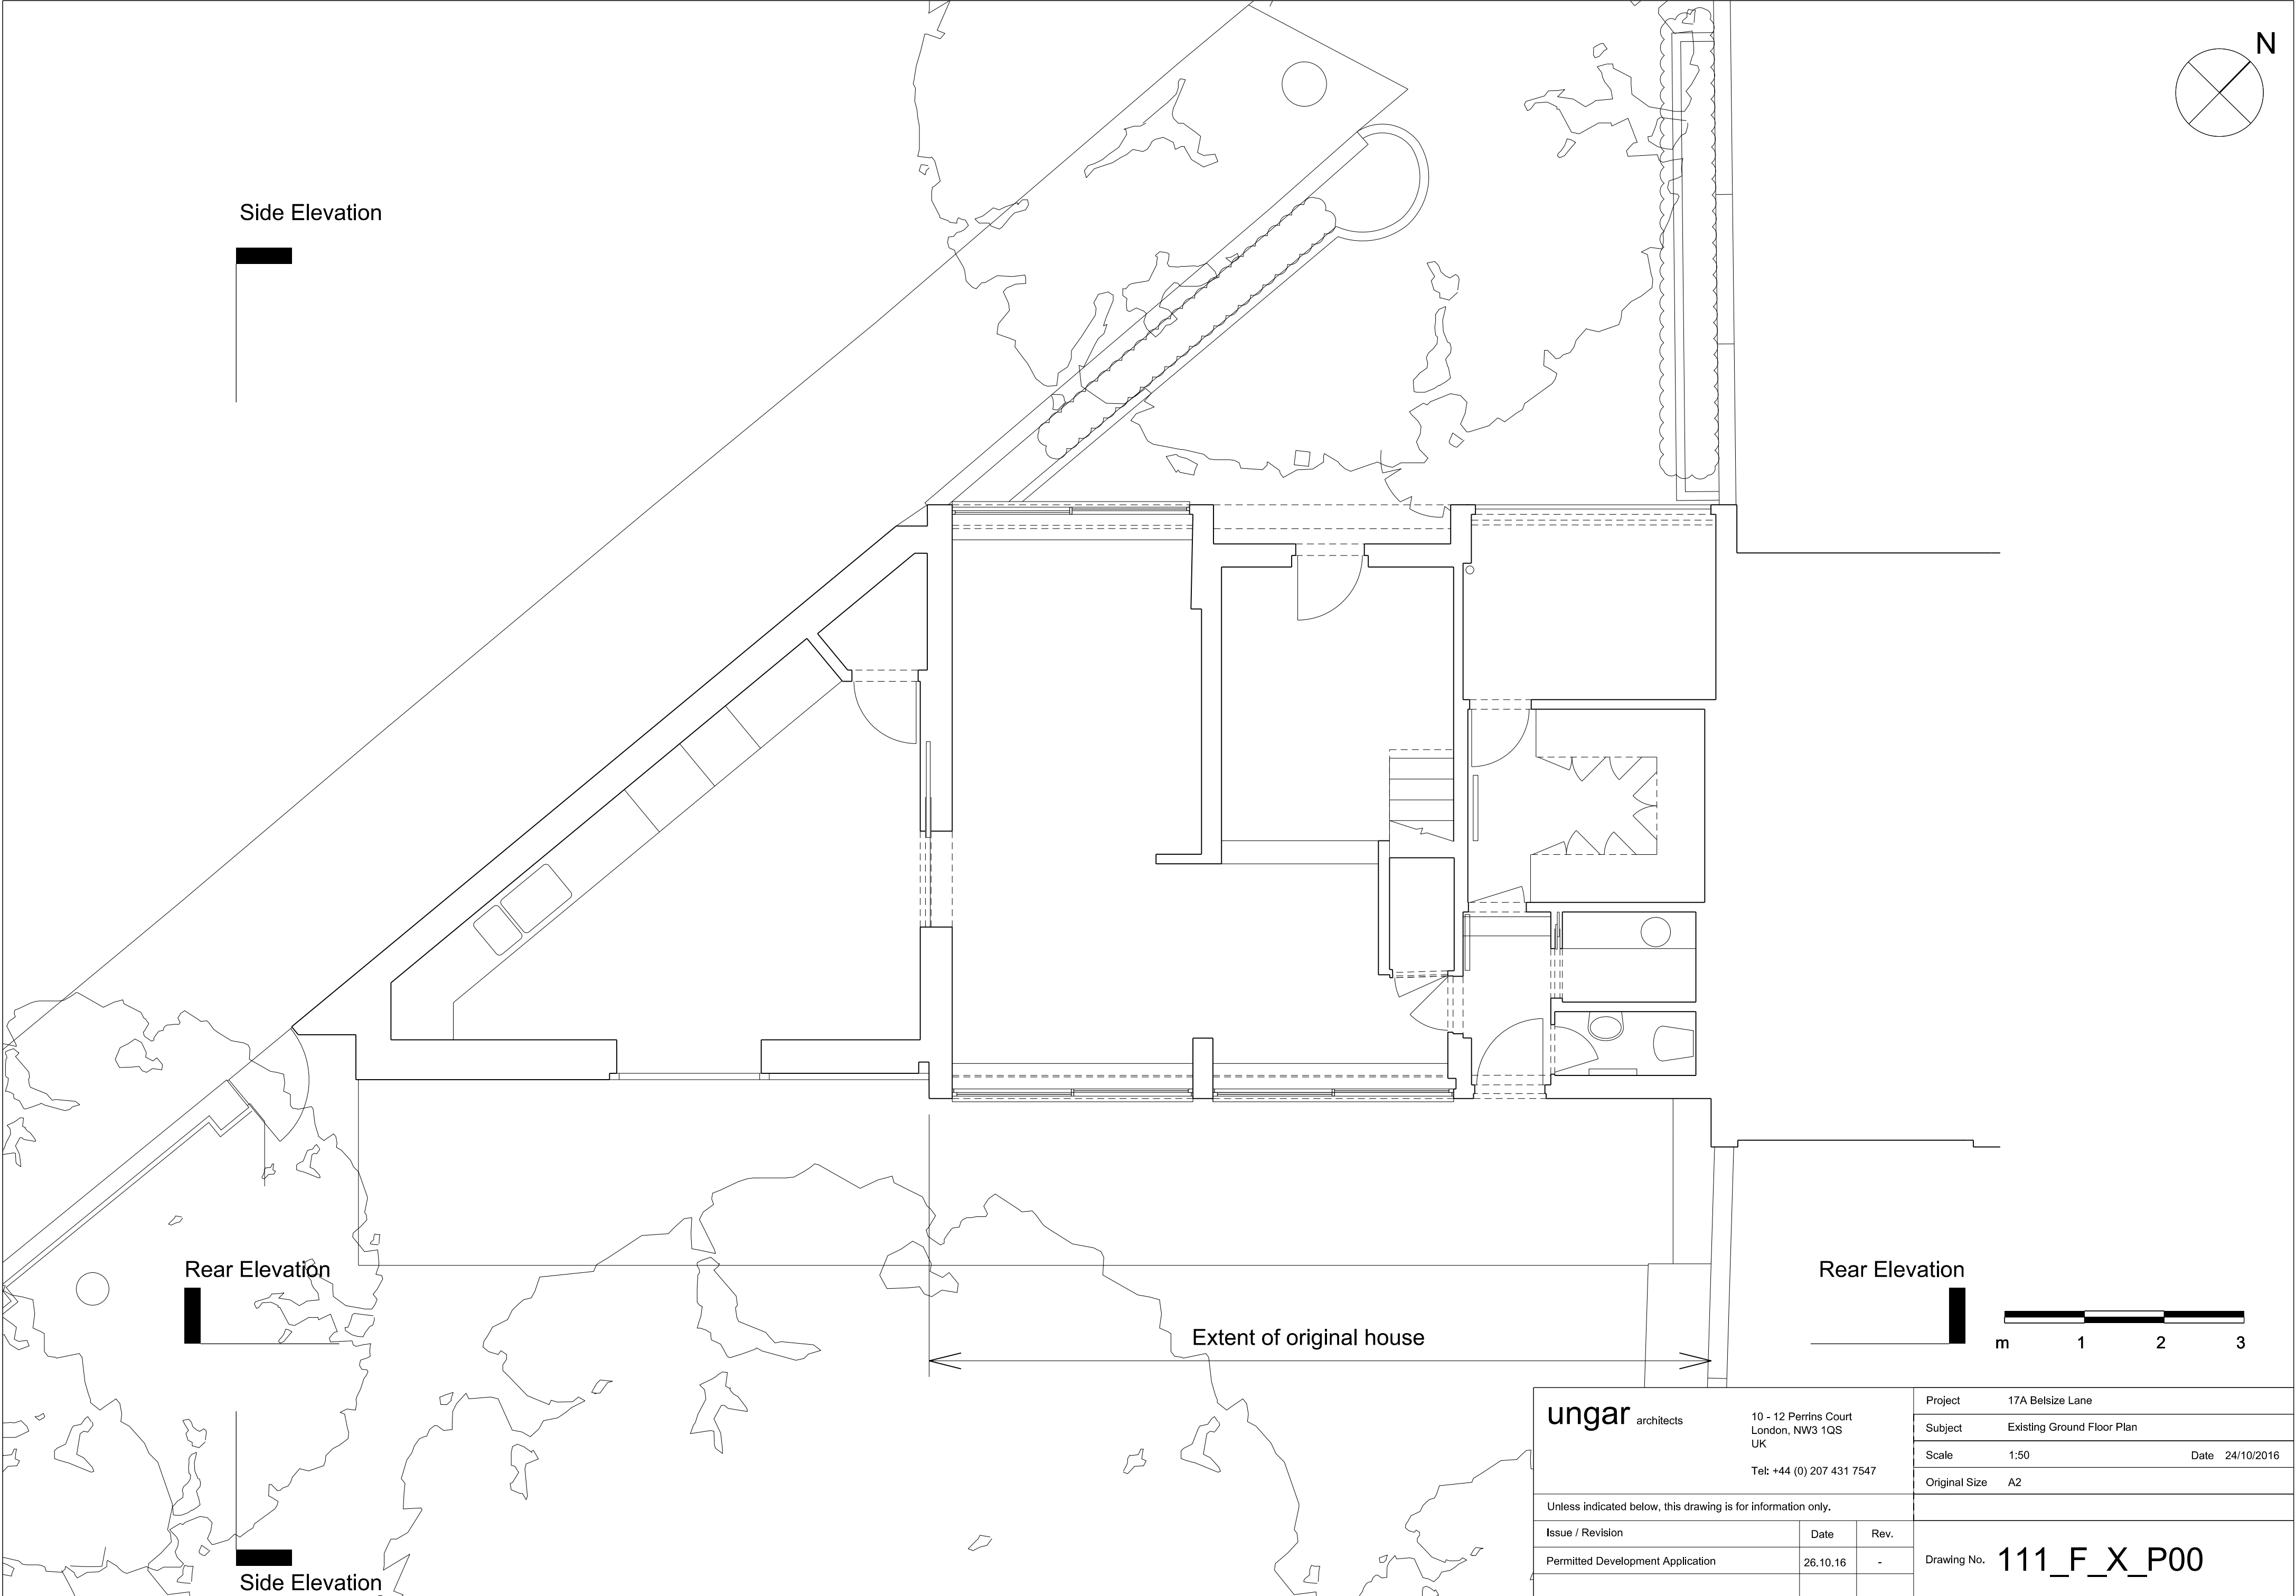

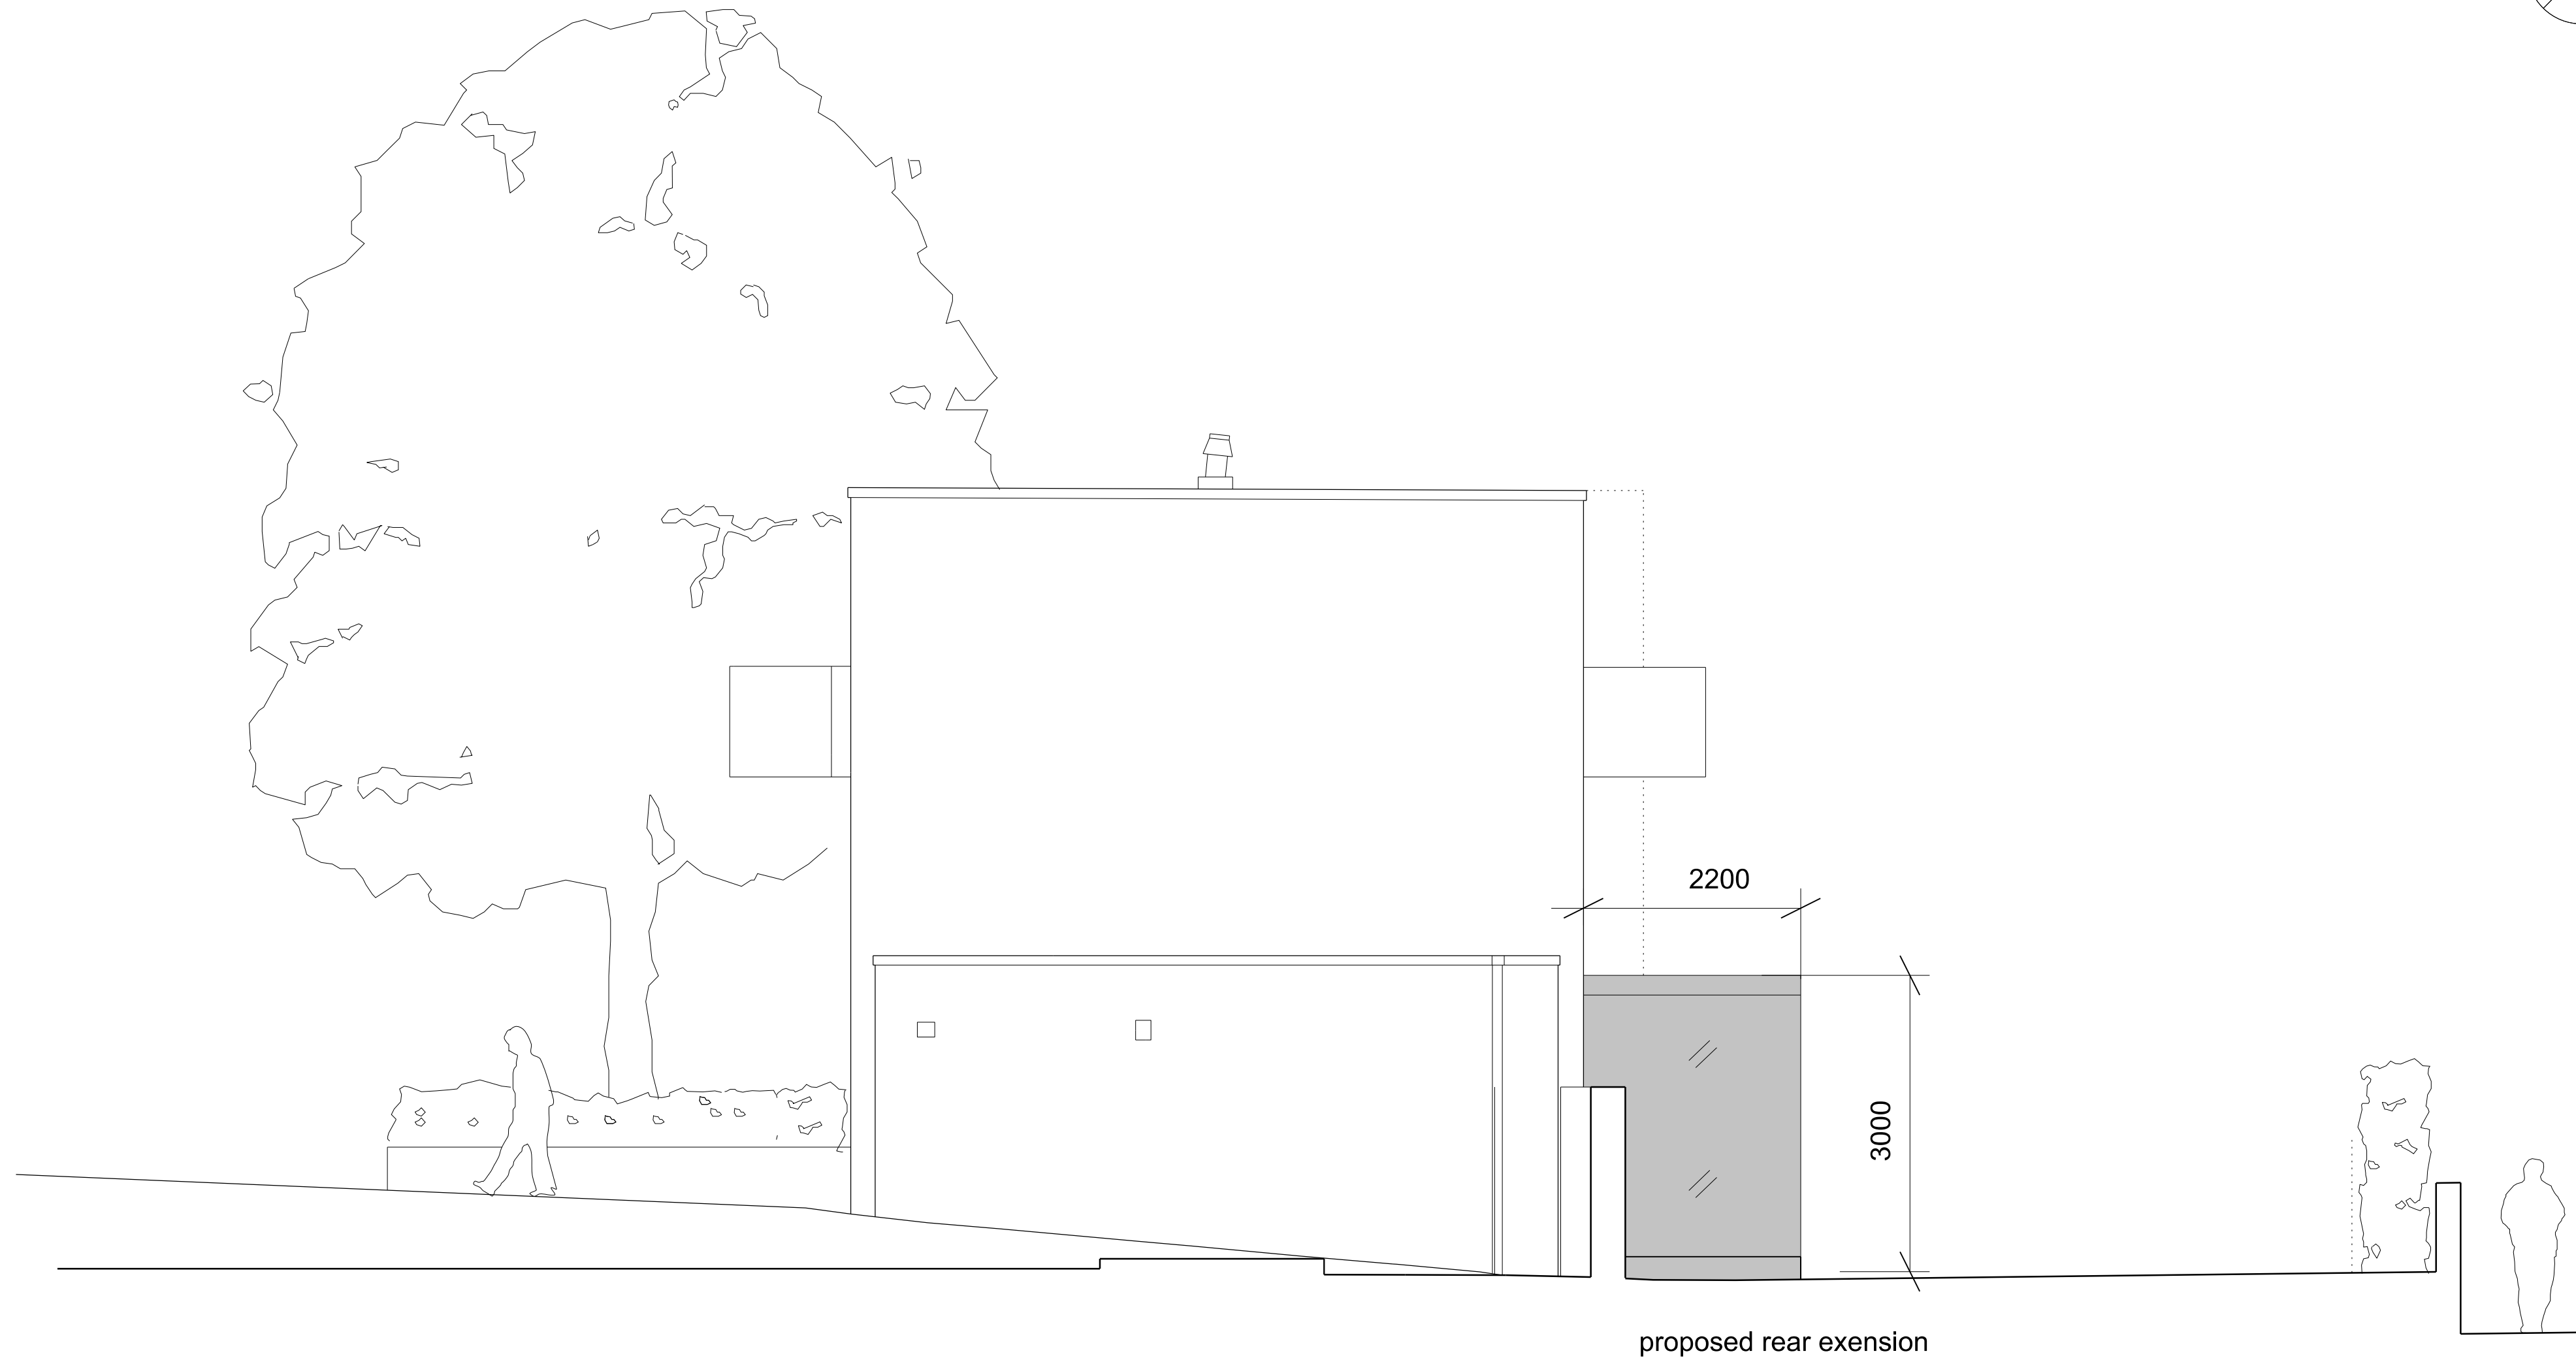


ungar architects 10 - 12 Perrins Court London, NW3 1QS UK Tel: +44 (0) 207 431 7547			Project	17A Belsize Lane
			Subject	Proposed Rear Extension
			Scale	1:50
			Original Size	A2
Unless indicated below, this drawing is for information only.				
Issue / Revision	Date	Rev.	Drawing No. 111_F_02_EL_REAR	
Permitted Development Application	25.10.16	-		

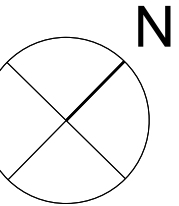



proposed rear extension




ungar architects 10 - 12 Perrins Court London, NW3 1QS UK Tel: +44 (0) 207 431 7547			Project	17A Belsize Lane
			Subject	Side Elevation to proposed extension
			Scale	1:50
			Original Size	A2
Unless indicated below, this drawing is for information only.				
Issue / Revision	Date	Rev.	Drawing No. 111_F_02_XELE_SIDE	

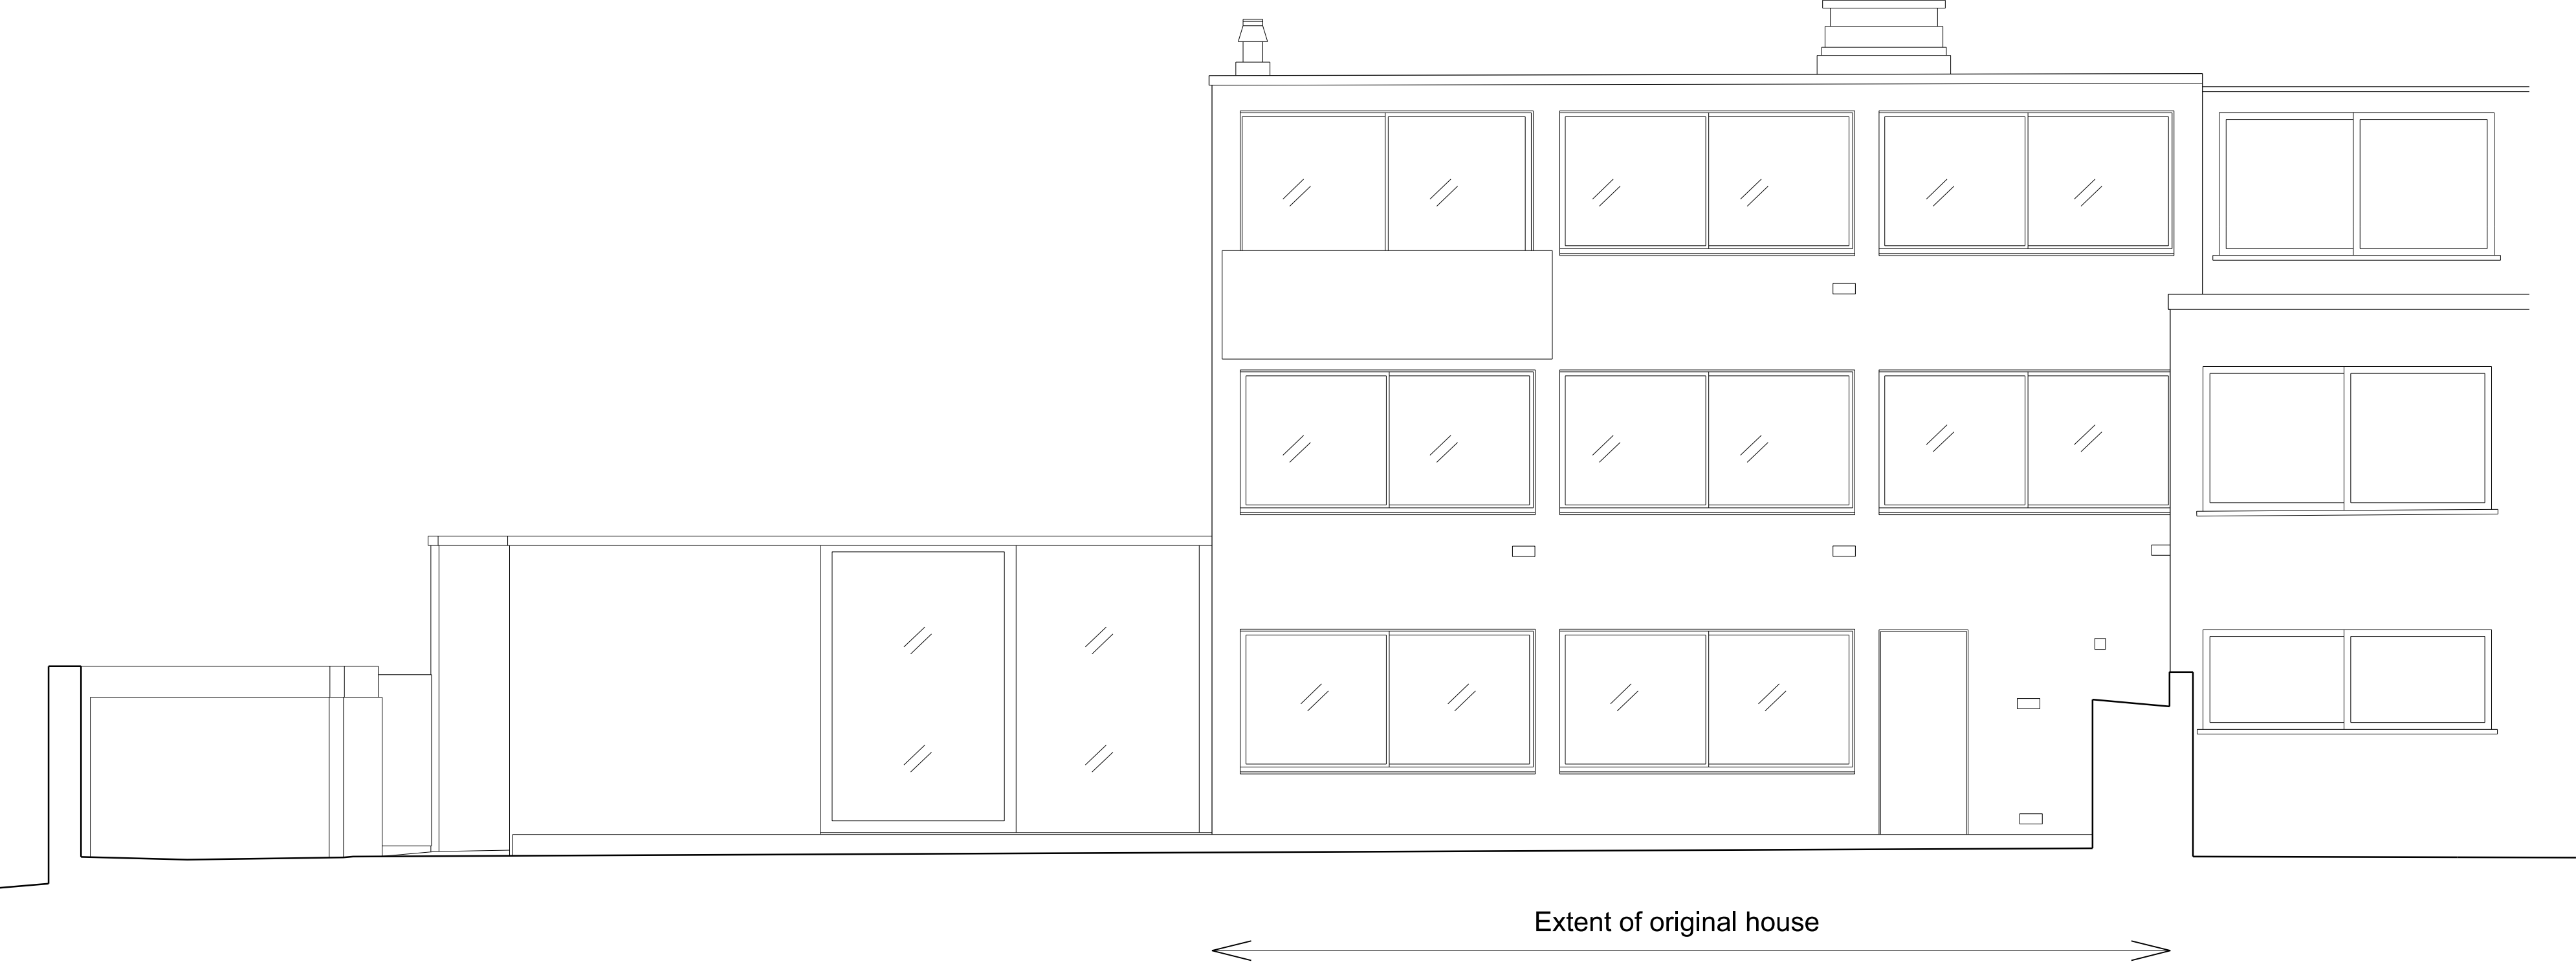

ungar architects 10 - 12 Perrins Court London, NW3 1QS UK Tel: +44 (0) 207 431 7547			Project		17A Belsize Lane			
			Subject		Existing Rear Elevation			
			Scale		1:50		Date 24/10/16	
			Original Size		A2			
Unless indicated below, this drawing is for information only.								
Issue / Revision		Date	Rev.	Drawing No. 111_F_02_XEL_REAR				
Permitted Development Application		25.10.16	Rev.					

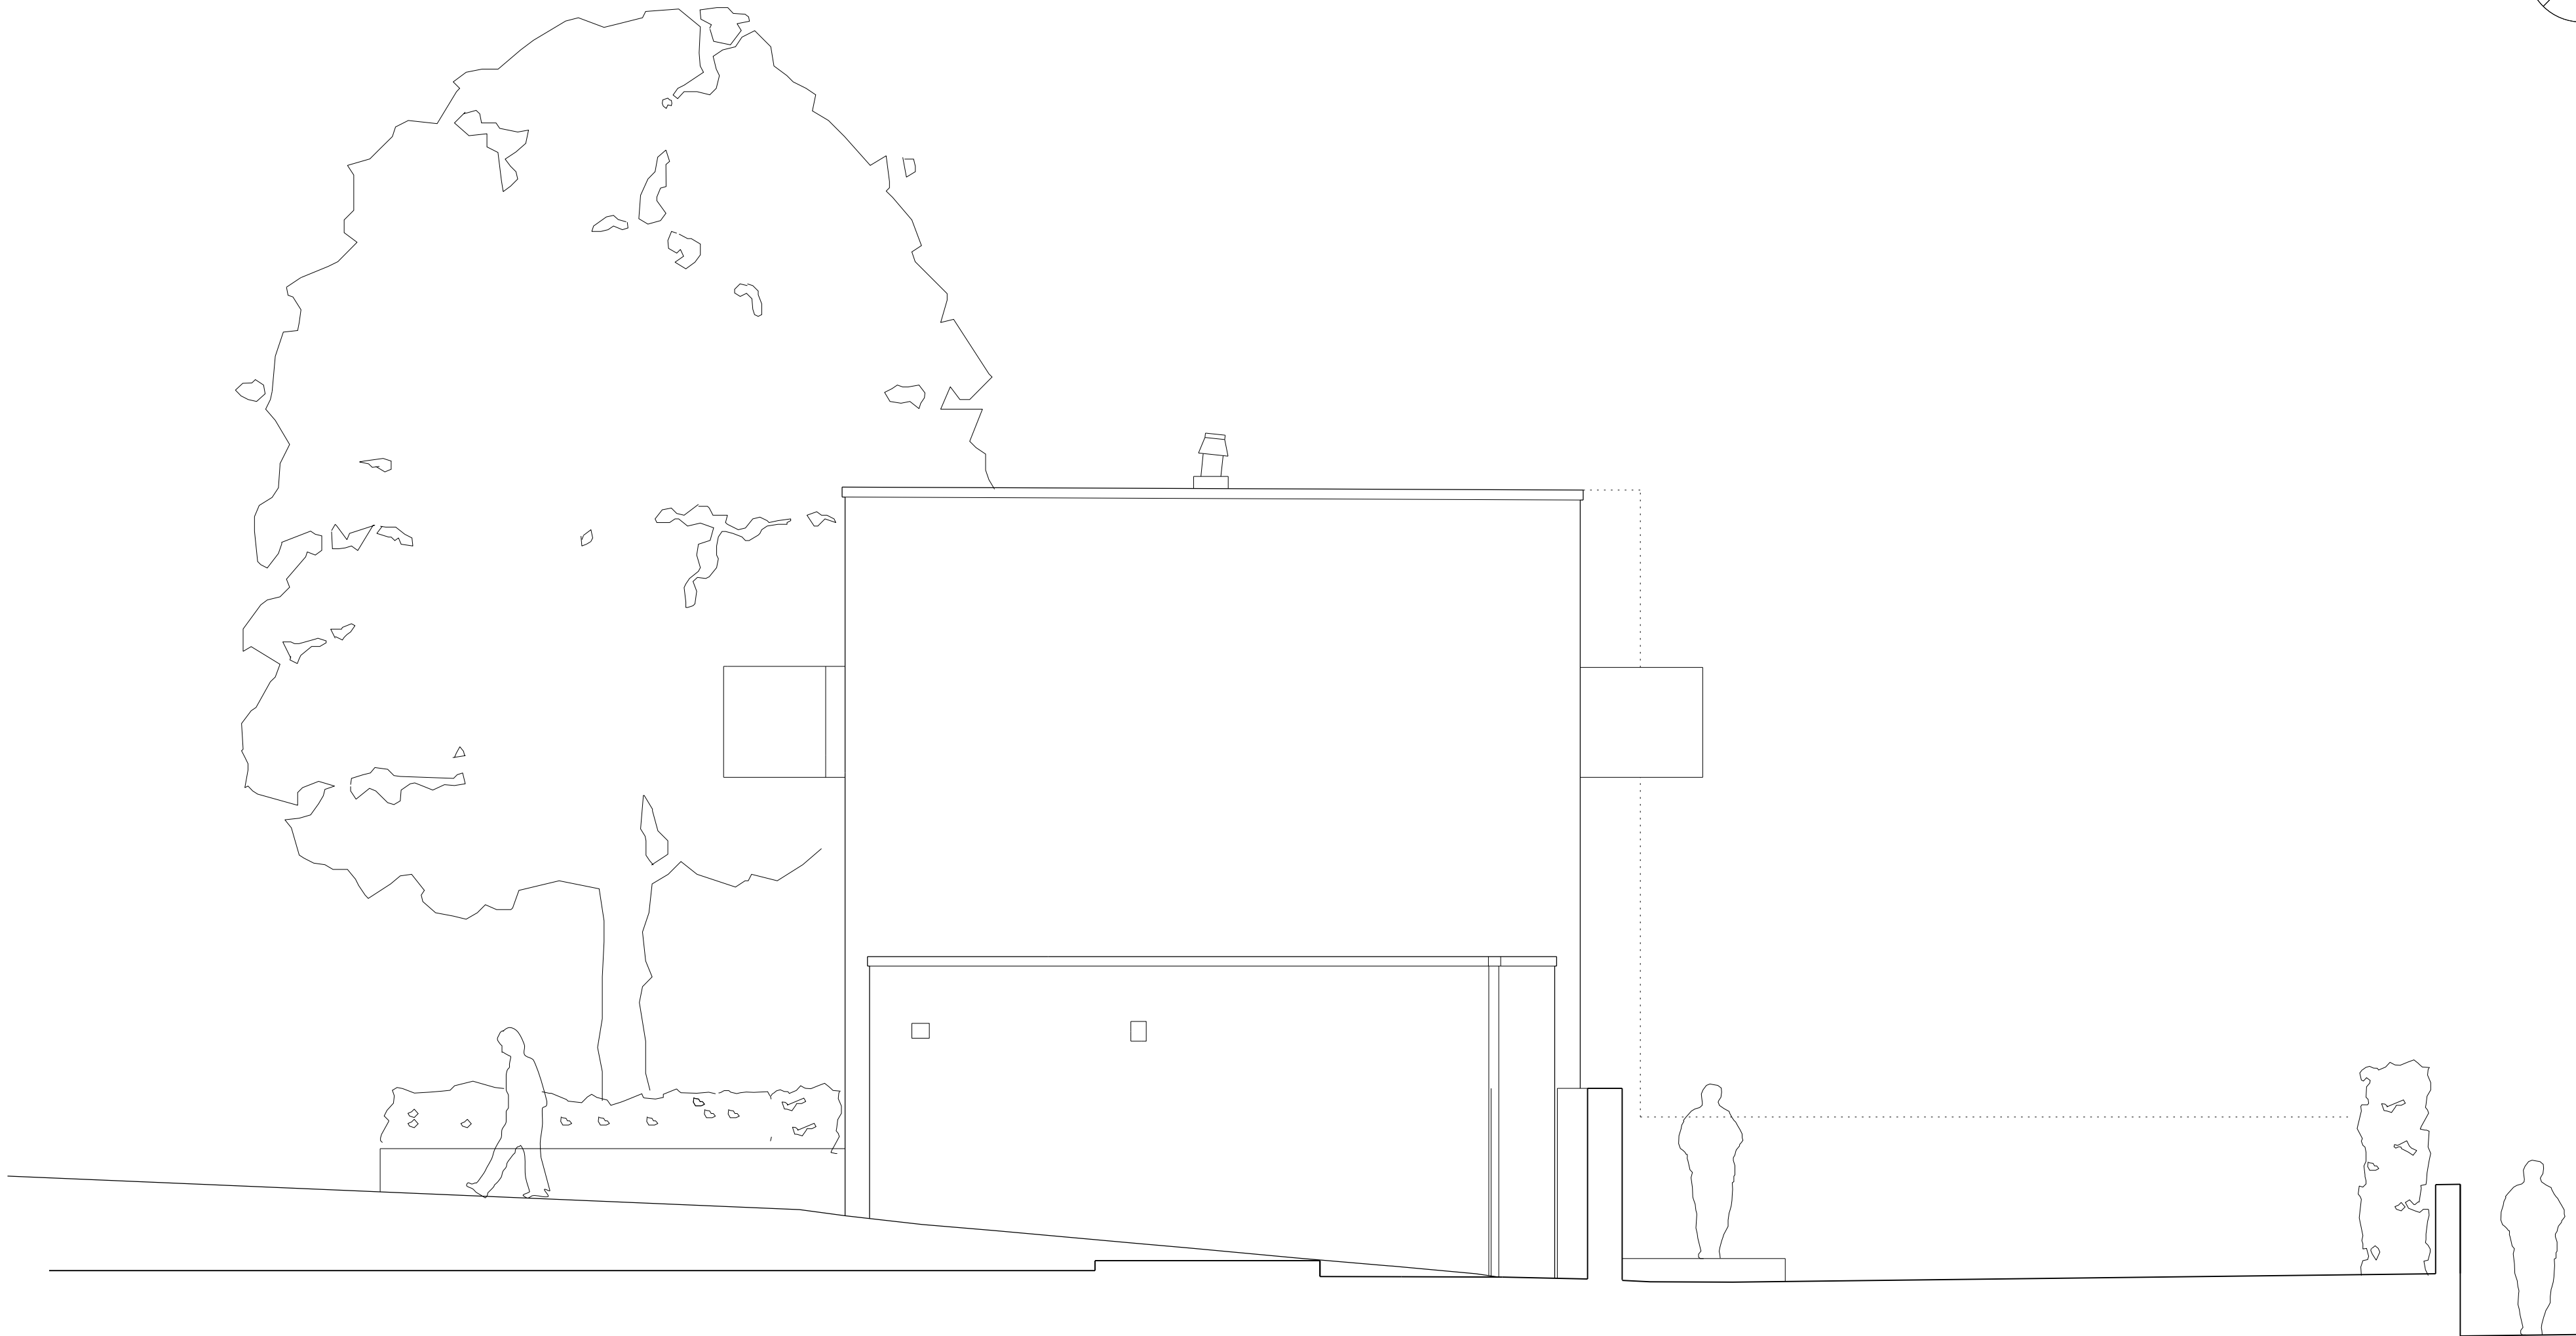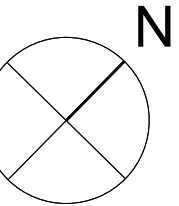

ungar architects 10 - 12 Perrins Court London, NW3 1QS UK Tel: +44 (0) 207 431 7547			Project	17A Belsize Lane
			Subject	Existing Side Elevation
			Scale	1:50
			Original Size	A2
Unless indicated below, this drawing is for information only.				
Issue / Revision	Date	Rev.	Drawing No. 111_F_02_XELE_SIDE	
Permitted Development Application	25.10.16	-		

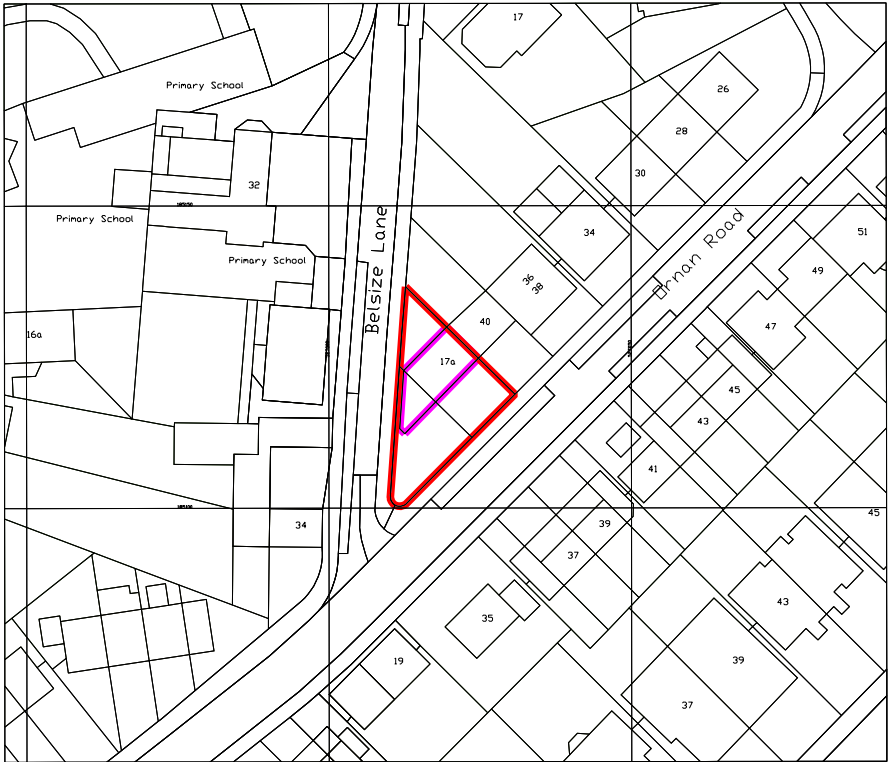

(c) UKMap Copyright. The GeoInformation Group 2016 Licence No. LANDMLDN100003121118

ungar architects 10 - 12 Perrins Court London, NW3 1QS UK Tel: +44 (0) 207 431 7547			Project	17A Belsize Lane
			Subject	Location Plan
			Scale	1:1250
			Date	25/10/2009
Unless indicated below, this drawing is for information only.			Original Size	A4
Issue / Revision	Date	Rev.	Drawing No. 111_F_LOCATION	
Permitted Development Application	26.10.16	-		