

LSDM, 167-169  
Shaftesbury Ave. +  
25 New Compton St.


Ground Floor Plan +  
Reflected Ceiling  
as Proposed

**1605.04.a**

Scale: 1.50 at A1, 1.100 at A3  
Drawn: ef  
Date: Sept. 2016


Evan Ferguson Architects  
Manor Farm, Helporthorpe  
Malton, N.Yorks YO17 8TQ

Tel. 01944 738 255  
efarchitect@hotmail.com

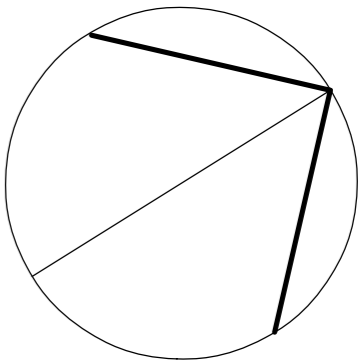

0 5m

Scale: 1.50 at A1  
1.100 at A3

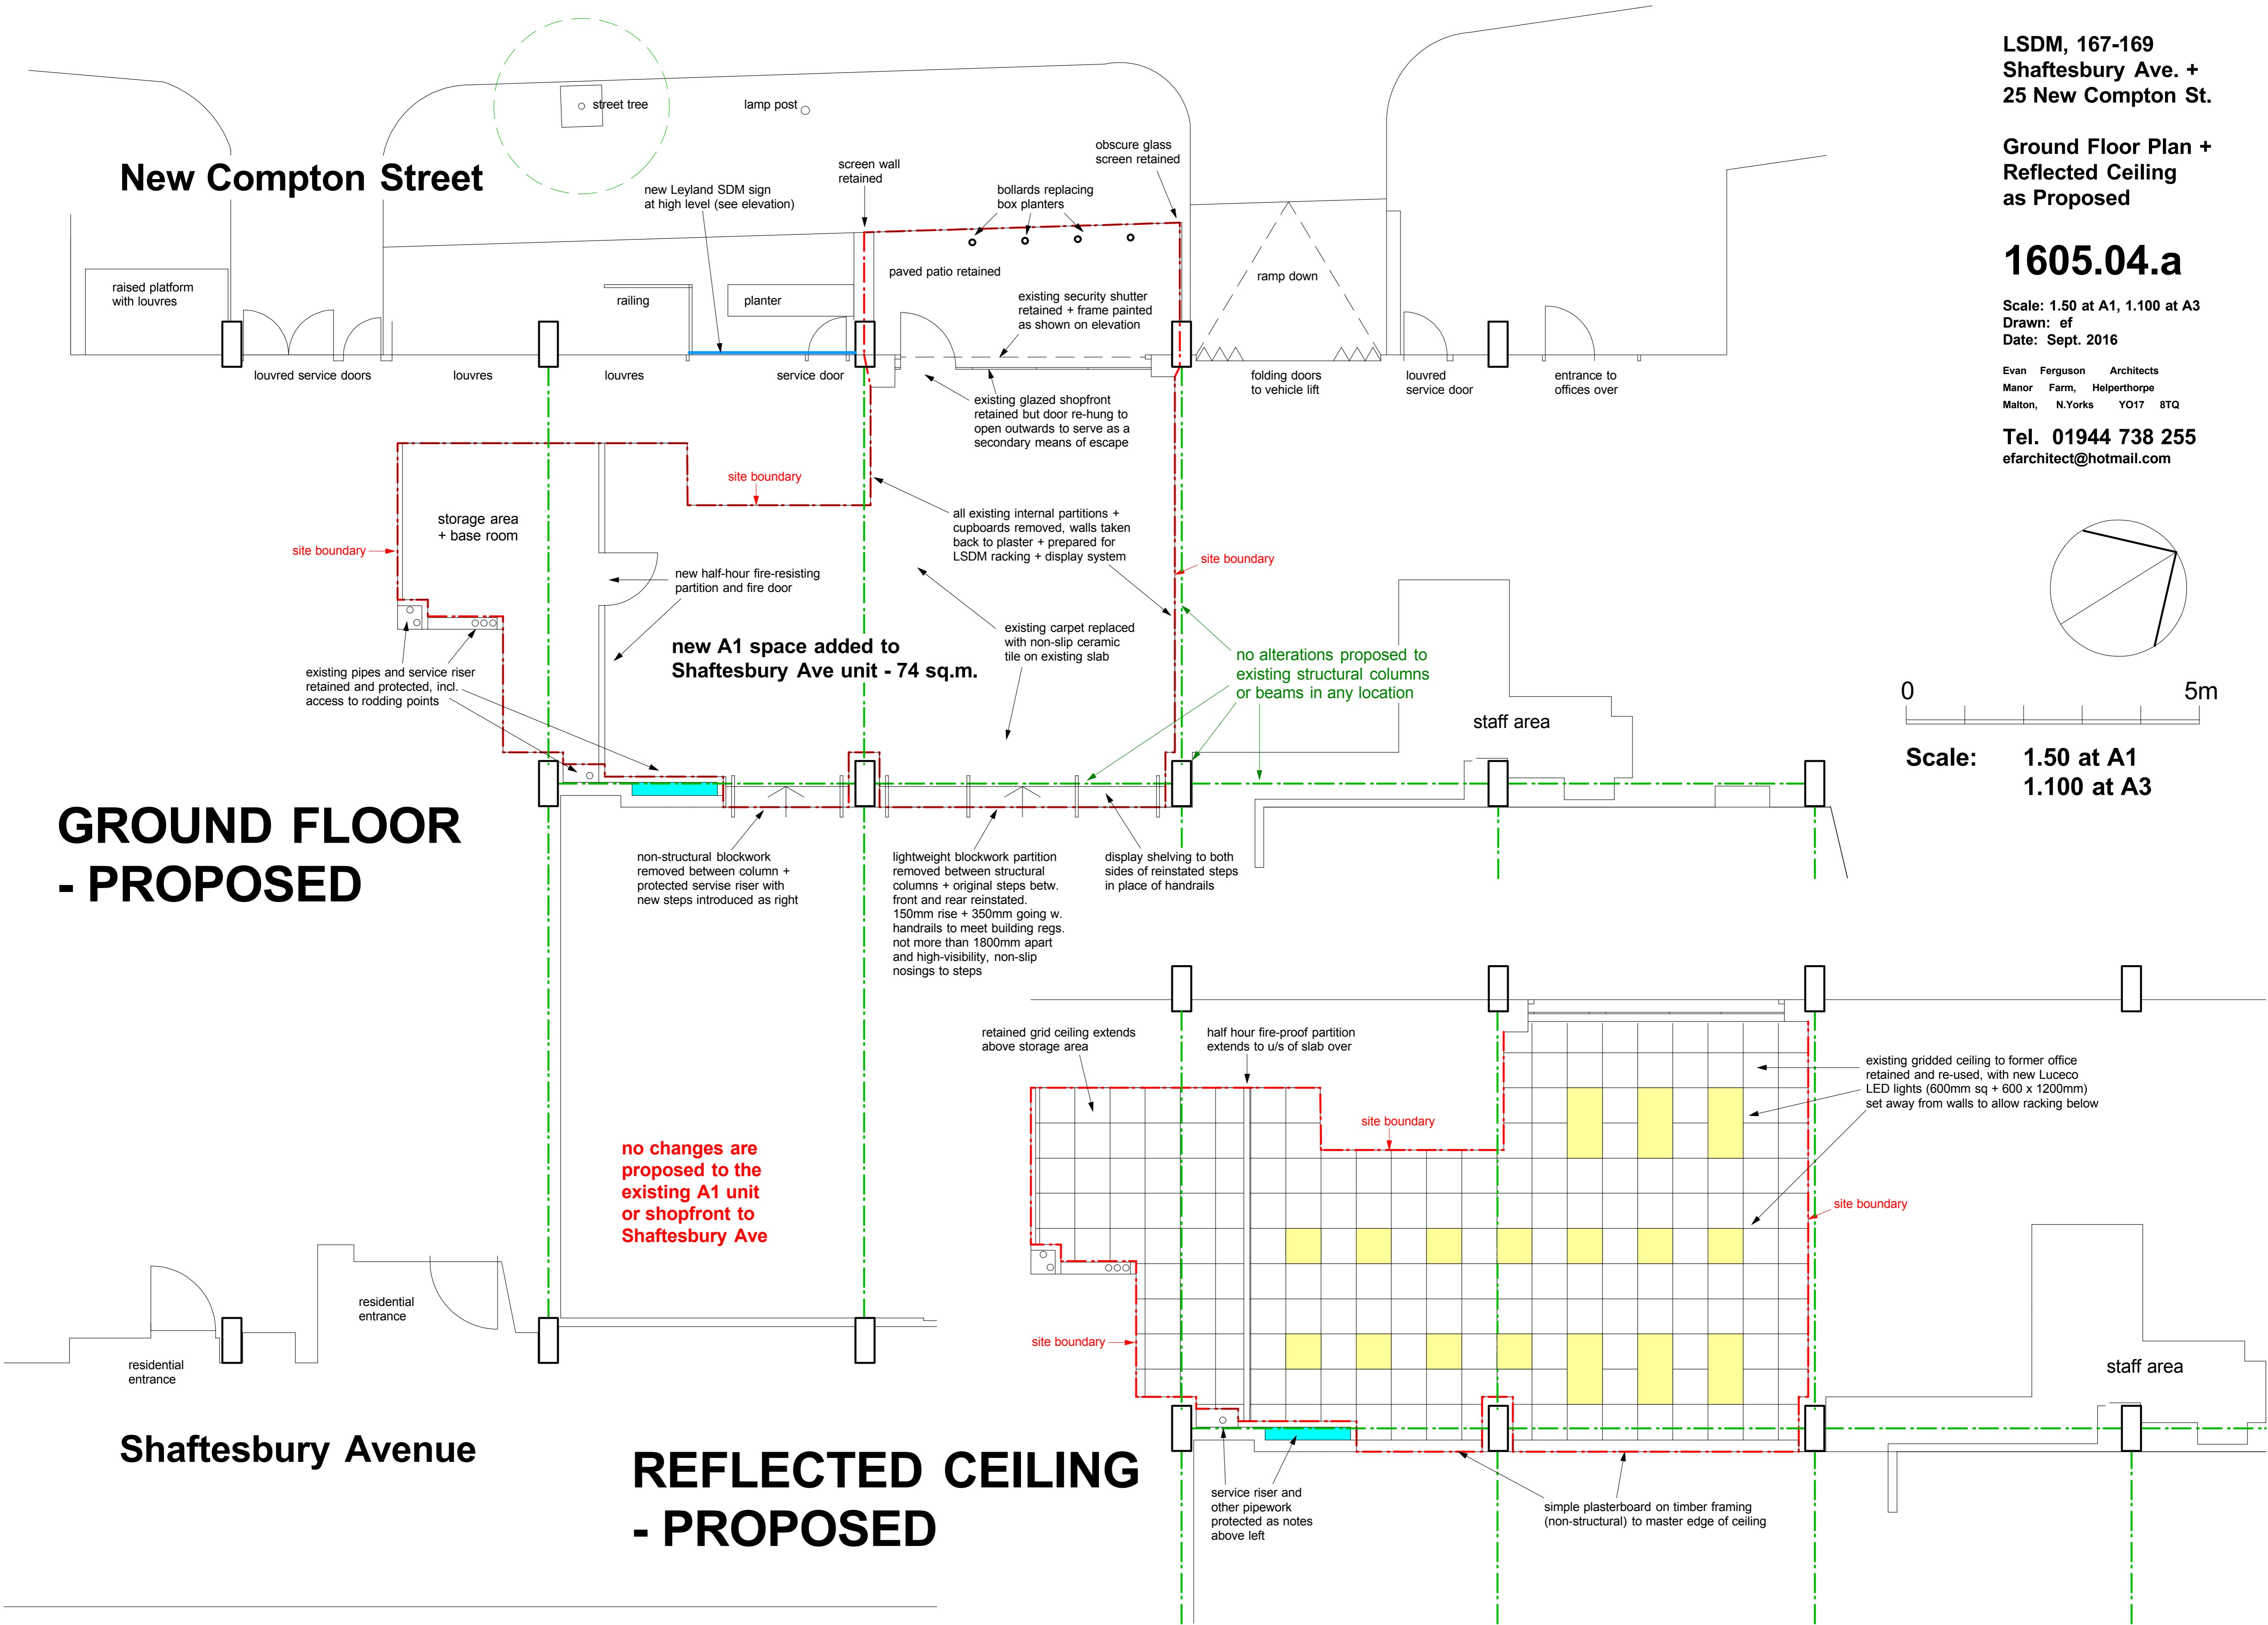

**GROUND FLOOR  
- PROPOSED**

**REFLECTED CEILING  
- PROPOSED**

**Shaftesbury Avenue**

**New Compton Street**