


### PROPOSED FIRST FLOOR PLAN

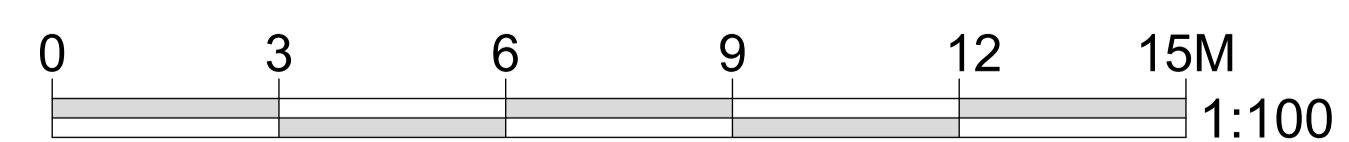

**KEY**  
 ——— EXISTING RETAINED WALLS  
 - - - - - PROPOSED WALLS

**PLANNING**



SHAUN KNIGHT  
 ARCHITECTURE

40 FALCON ROAD, HAMPTON  
 TW12 2RA  
 07824 815 258M  
 0208 979 4949T  
 E:skarchitecture@hotmail.co.uk  
 W:shaunknightarchitecture.com

PROJECT: 36 LANCASTER  
 GROVE

TITLE : PROPOSED FIRST  
 FLOOR PLAN

Date: DECEMBER 2015

Scale: 1:100 AT A1 Drawn: SDK

**DRAWING NUMBER: 005**