




South East Elevation

PROPOSED SOUTH ELEVATION
 NO CHANGE



South East Elevation

EXISTING SOUTH ELEVATION

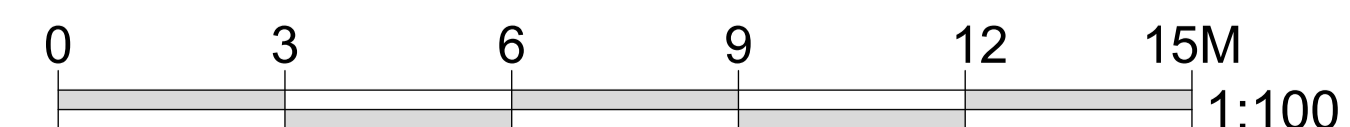

PLANNING



**SHAUN KNIGHT
 ARCHITECTURE**

40 FALCON ROAD, HAMPTON
 TW12 2RA
 07824 815 258M
 0208 979 4949T
 E:skarchitecture@hotmail.co.uk
 W:shaunknightarchitecture.com

**PROJECT: 36 LANCASTER
 GROVE**

**TITLE : EXISTING AND
 PROPOSED SOUTH
 ELEVATIONS**

Date: DECEMBER 2015

Scale: 1:100 AT A1 Drawn: SDK

DRAWING NUMBER: 510