




North East Elevation Courtyard
 Datum 58.00m

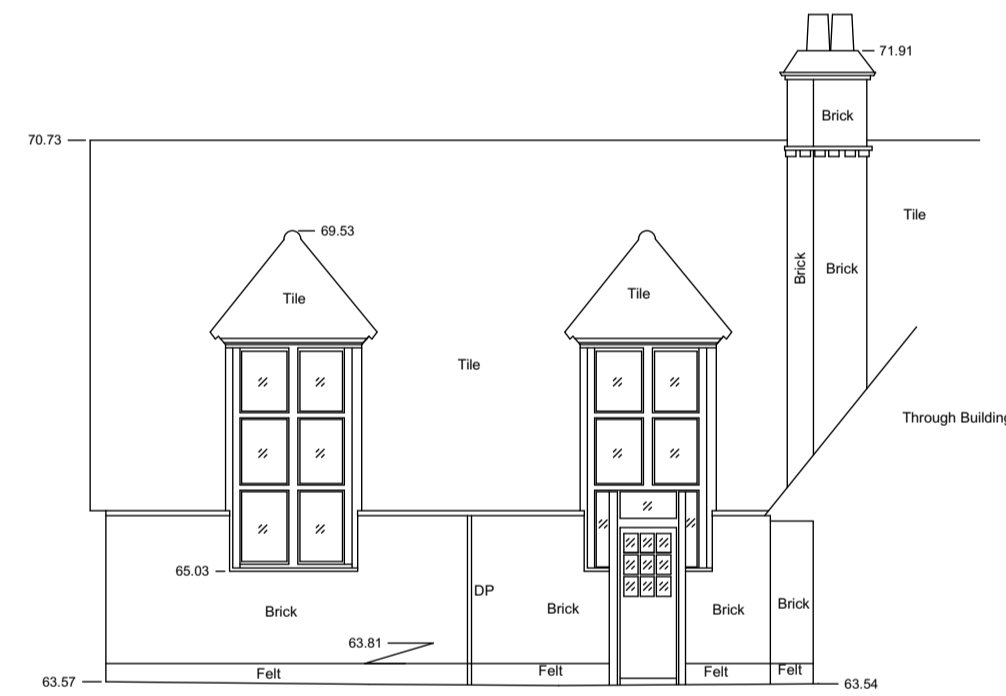

South West Elevation Courtyard
 Datum 58.00m

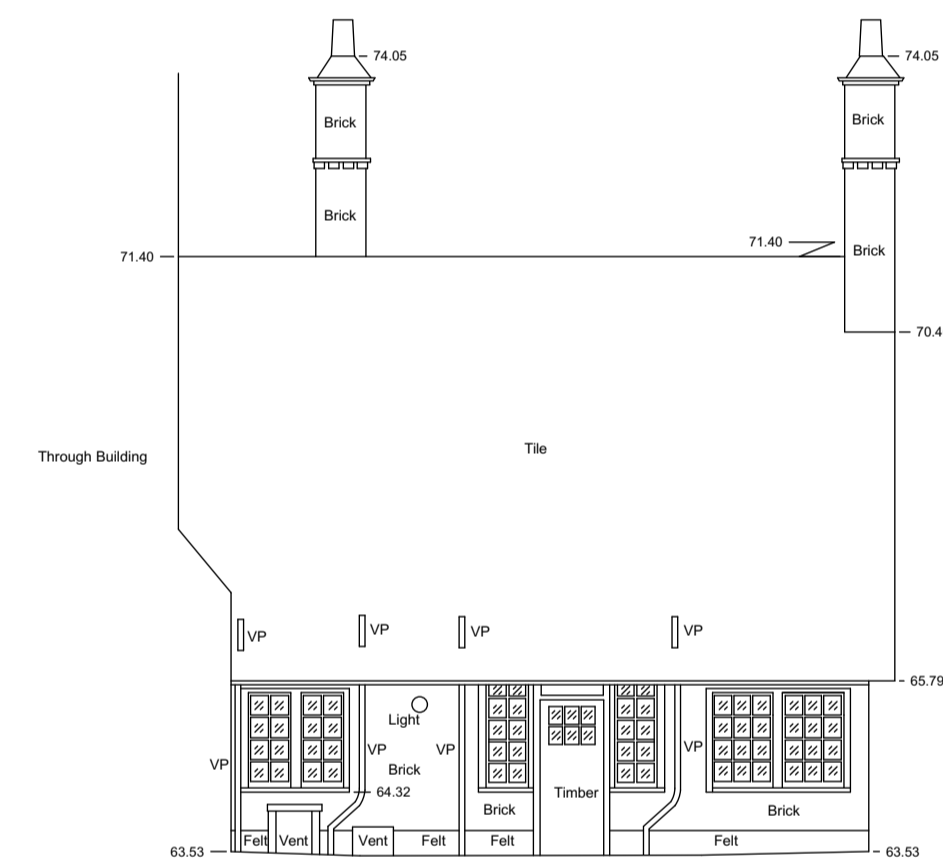

North West Elevation Courtyard
 Datum 58.00m

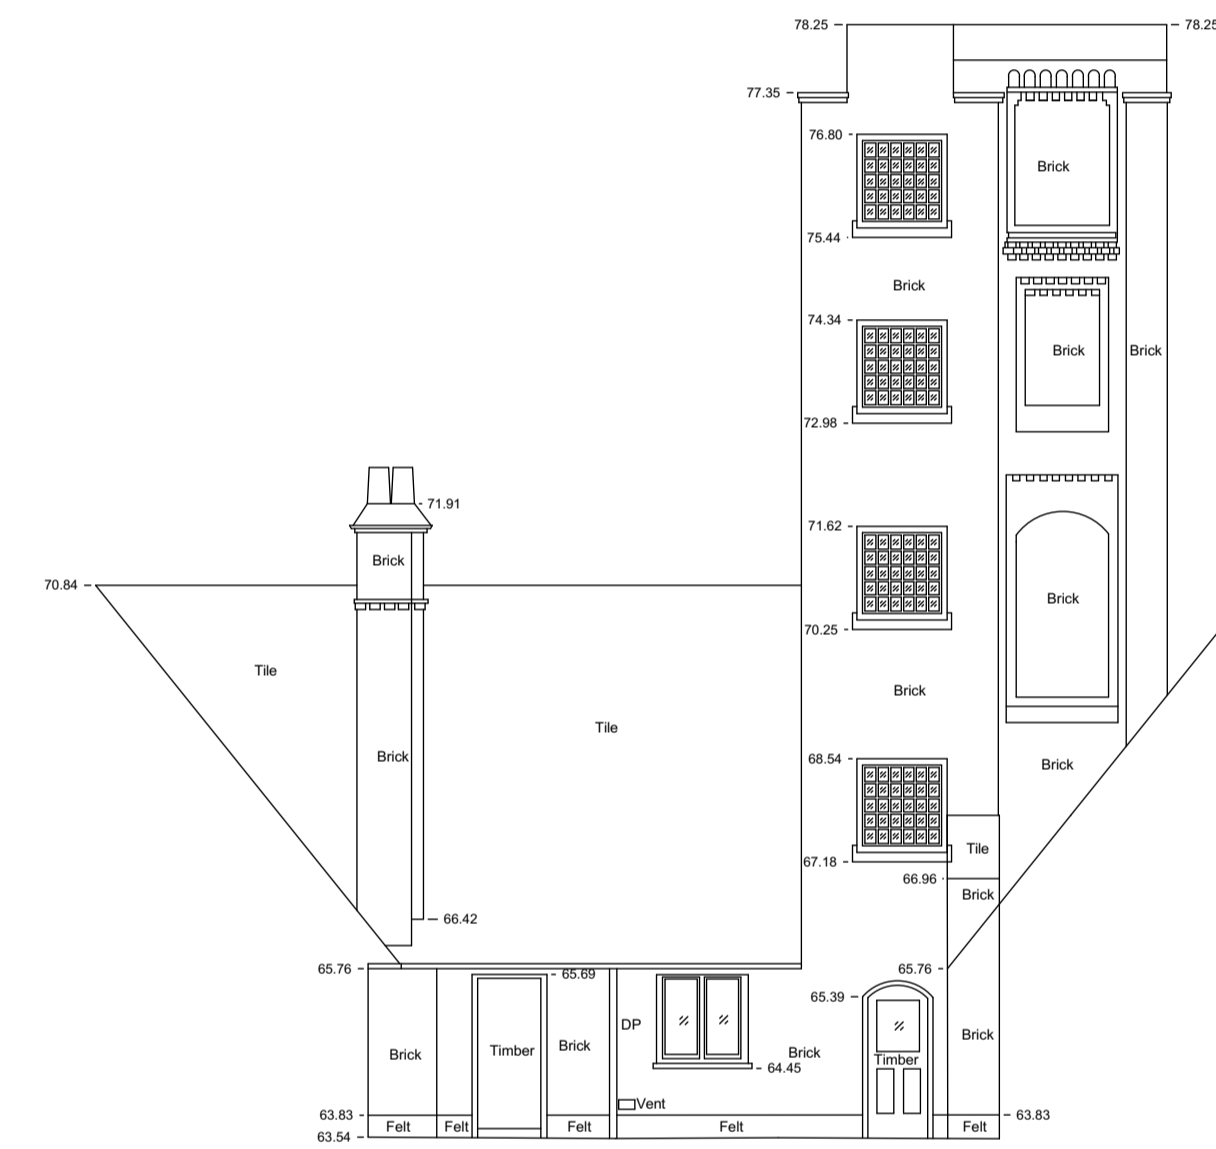

South West Elevation Courtyard
 Datum 58.00m

PLANNING



SHAUN KNIGHT
 ARCHITECTURE

40 FALCON ROAD, HAMPTON
 TW12 2RA
 07824 815 258M
 0208 979 4949T
 E:skarchitecture@hotmail.co.uk
 W:shaunknightarchitecture.com

PROJECT: 36 LANCASTER
 GROVE

TITLE : EXISTING
 COURTYARD
 ELEVATIONS

Date: DECEMBER 2015

Scale: 1:100 ATA1 Drawn: SDK

DRAWING NUMBER: 610

EXISTING COURTYARD ELEVATIONS