

FIXTURES AND FITTINGS SPECIFICATIONS:

TOILET
 -Vero wall-mounted WC Ref: 221709 with soft-close seat and cover 006769 both colour 00 -white. Vero fixing for wall mounted toilet Ref: 006500 by Duravit.
 -Mount toilet on concealed cistern system Ref: Geberit Duofix installation with Sigma01 Flush push plate, both by Geberit or similar to match.

WALL MOUNTED BASIN
 Kern Mini concrete basin Ref: KM.A1
 Dims: L350xW250xH405, wall thickness 30mm.
 Kast S Wall mounting brackets Set of Two not included. As supplied by Kast Concrete Basins +44 (0)56 0384 0595

WALL MOUNTED TAP
 Ref: Eian Vital
 Finish: Gun Metal
 2 hole basin set with bespoke 150mm spout. As supplied by Watermark 02077407340
 -1" 1/4 Modern Basin Waste trap with 315mm wall extension&rosette Ref: ANC05
 -Soft touch basin waste&plated downpipe slotted Ref: ANC03

PAPER DISPENSER:
 BC918 Satin Stainless Steel Mini Paper Towel Dispenser by Dolphin, Dark Matt Bronze (Lacquered) finish as supplied by Strada +44 (0)808 178 6007.

MIRROR
 Silver backed plain mirror applied to front face of the door of wall mounted cabinets.

SAFEGUARD+ THERMOSTATIC SHOWER + GRAB + REMOTE
 Thermostatic care shower, 8.5kW
 Ref: CSGP08WGRBRSS Colour: **Black**
 Supplier: Triton

SHOWER DOOR
 New Illusion Shower Bespoke
 Dims: W600xH2000 mm. Ref: 301.080NG
 By Matki 01454 322 888

SHOWER TRAY
 1200x900x55mm Shower Tray Ref: 720122
 By Duravit

STANDARD TOILET ACCESSORIES (1 SET PER CUBICLE)
 1x Toilet paper holder, Ref: ELV80
 3x Robe hook, Ref: ELV81
 1x Wall mounted Toilet Brush, Ref: ANC63 By Watermark
 1x Wall mounted soap dispenser, Ref: BC 613 by Dolphin,

All in Dark Matt Bronze (Lacquered) as supplied by Strada +44 (0)808 178 6007.

HARDWARE
 Supply and install Skirting/Floor door stops behind door;

Door handle: Ref: SHOX051 Dark Matt Bronze by Strada
 Door kickplate: Ref: Granex M1A Black SS by Rimex
 dims 180mm H x 620mm Long

SKIRTING
 15x200mm Classic Ogee MDF skirting board
 Ref: CLA15 Moisture resistant MDF As supplied by Skirtech

CORNER EDGE TILE STOP BEAD
 Ref: Schluter-ECK-EB, Finish: BrushSS
 as supplied by Schluter Systems +44 (0) 1530 813396


WALL COVERING PROFILE
 Ref: Schluter-SCHIENE-EB Finish: BrushSS as supplied by Schluter Systems +44 (0) 1530 813396

- PF-P Dulux 50RB 66/066 (pink)
- PF-G Dulux 30RR 72/008 (light grey)

WALL FINISH
 Wall to be tiled in 216x250x9-Hex mm Matt ceramic wall tiles. Tile Range: Patchwork; Tile name: Mystica. Ref: 2TXT101 By Solus Ceramics +44 (0)121 753 0777.
 Water proof grouts Anthracite Ref: 114 by Mapei +44 121 508 6970.

FLOORING
 PUUR PSR Resin. Thickness: 3-20mm (as required)
 Colour: Grey. By puur Floors Limited 0207 084 6266

NOTES:
 Allow for timber battens where necessary inside the partition walls to support fixings.

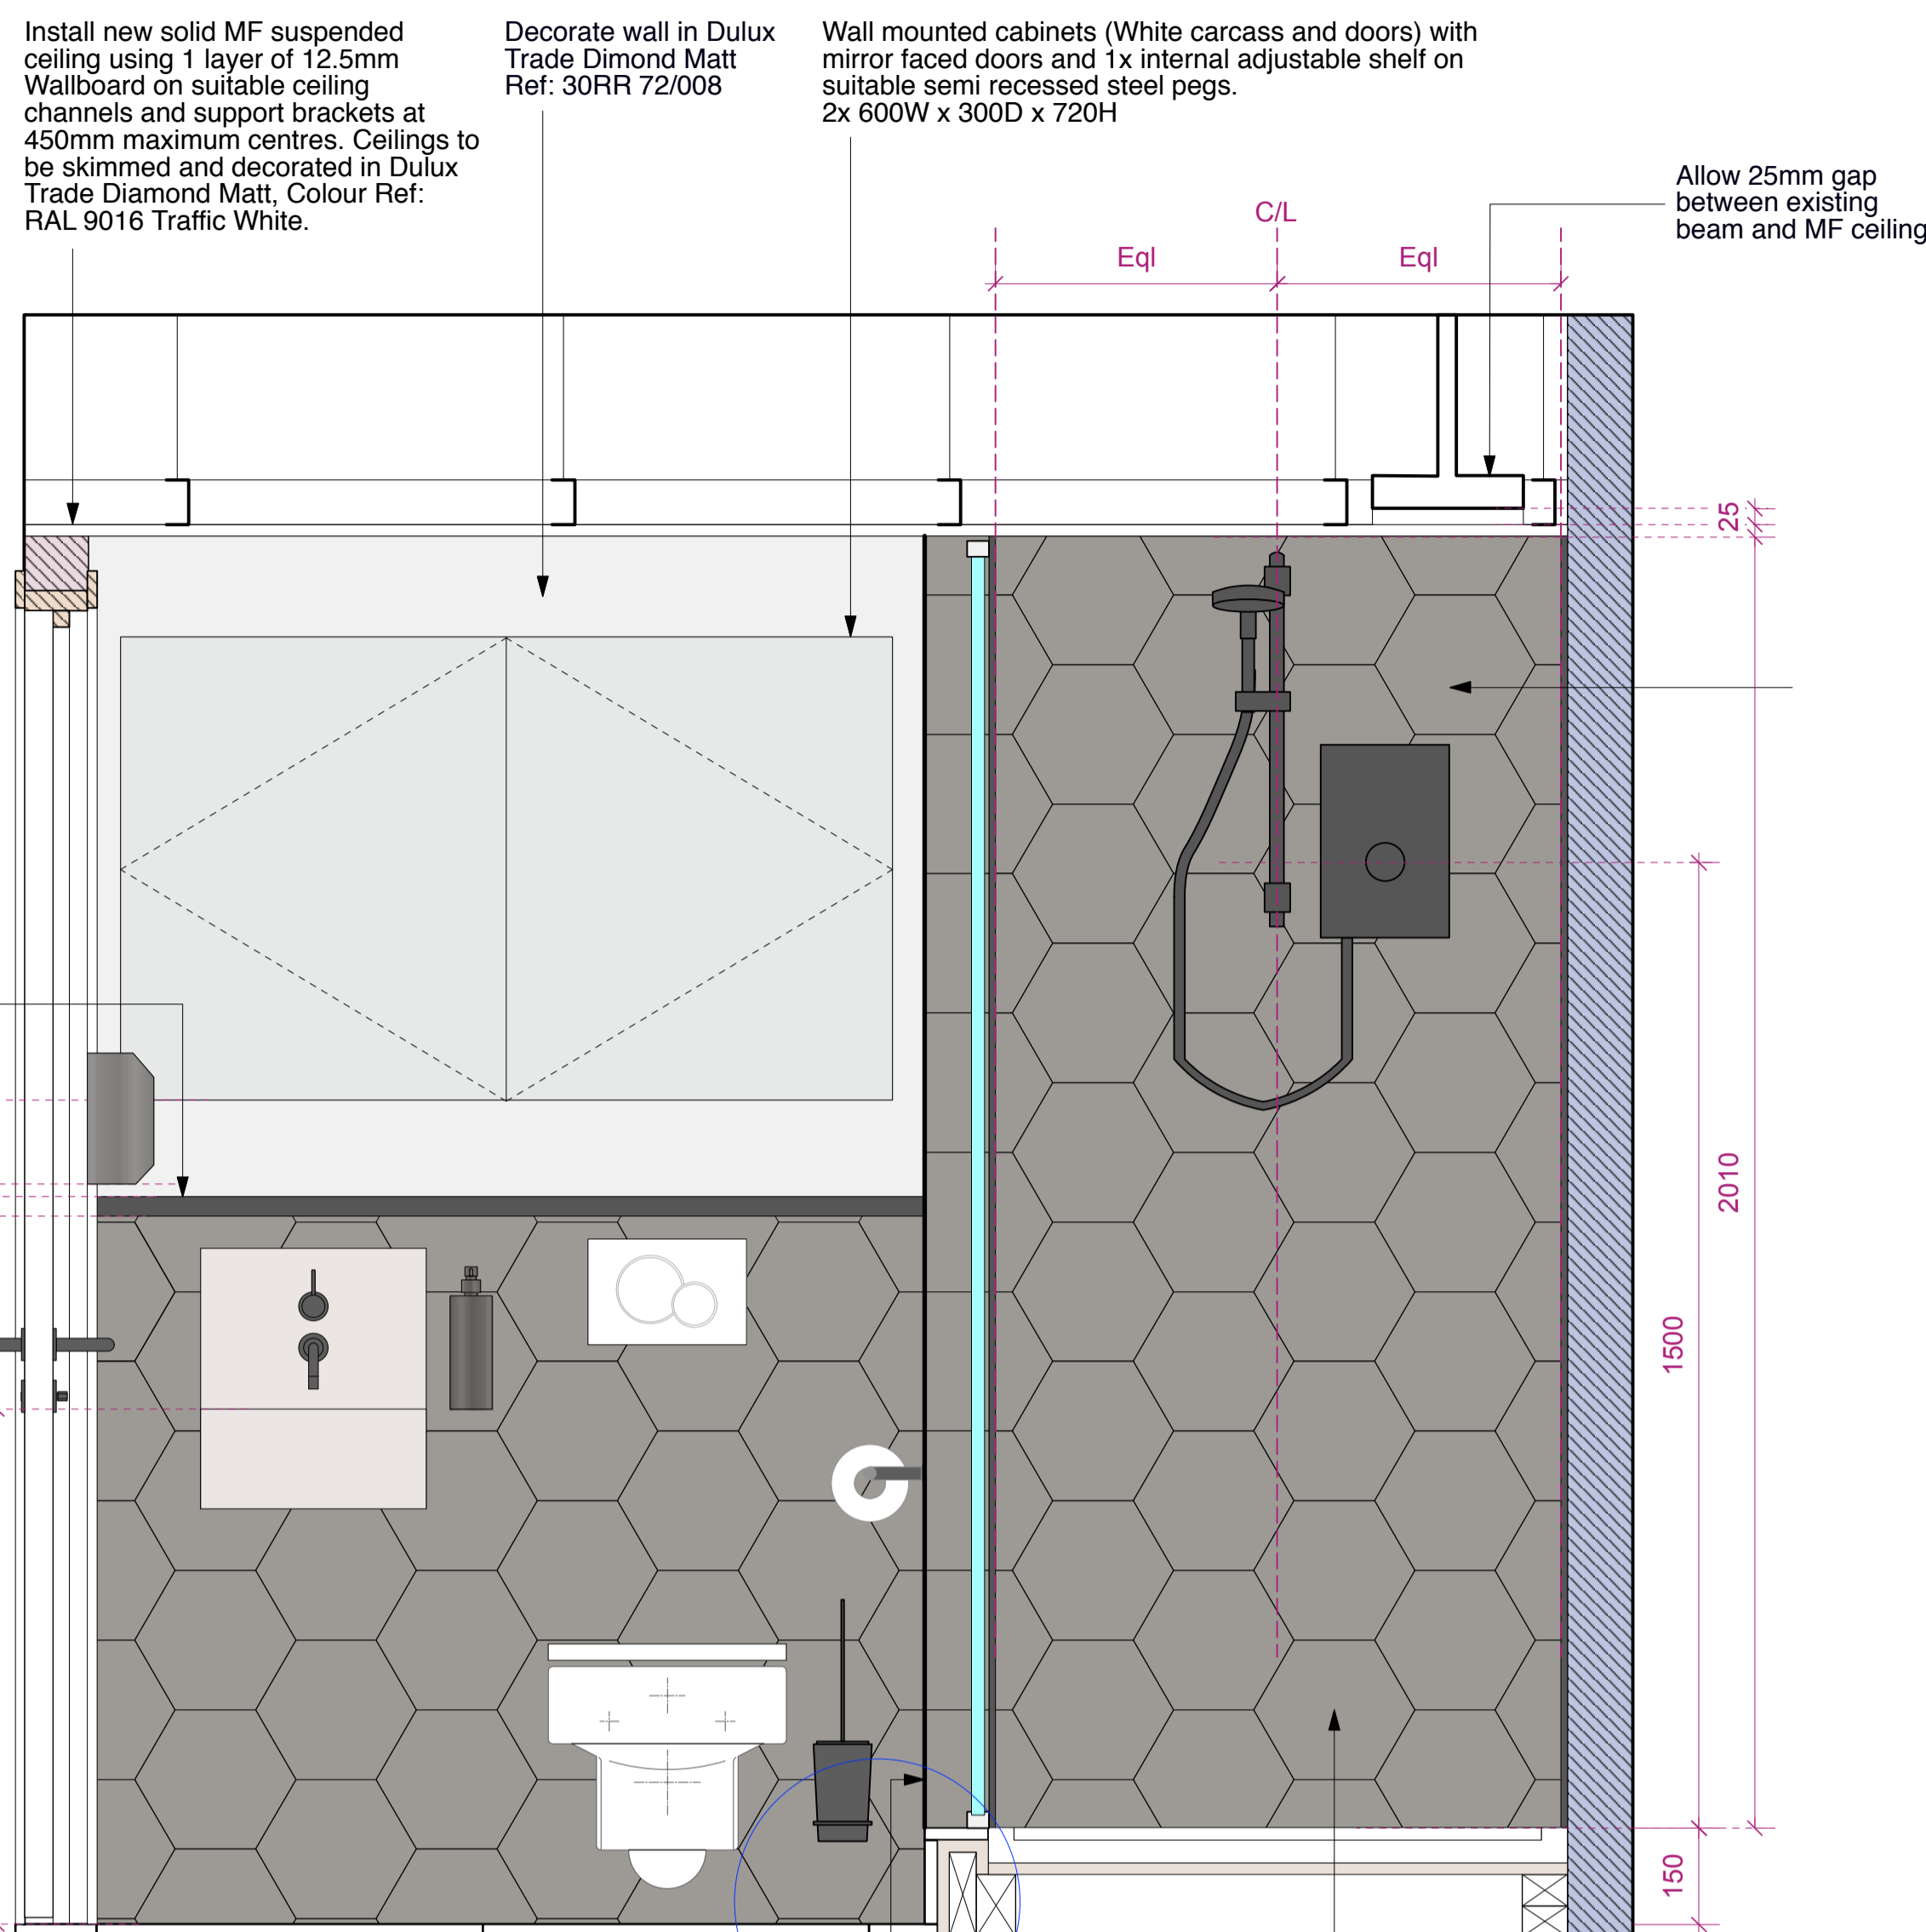

Install new solid MF suspended ceiling using 1 layer of 12.5mm Wallboard on suitable ceiling channels and support brackets at 450mm maximum centres. Ceilings to be skimmed and decorated in Dulux Trade Diamond Matt, Colour Ref: RAL 9016 Traffic White.

Decorate wall in Dulux Trade Diamond Matt Ref: 30RR 72/008

Wall mounted cabinets (White carcass and doors) with mirror faced doors and 1x internal adjustable shelf on suitable semi recessed steel pegs. 2x 600W x 300D x 720H

Allow 25mm gap between existing beam and MF ceiling

Construct concealed cistern housing with a removable top using 18mm WBP plywood on suitable timber support. Housing to be faced in R9 Arcane tile, Patchwork Range, Ref: 2TXT102 by Solus Ceramics +44 (0)121 753 0777. Removable top shelf 250x30mm laminated, Ref: Ref: F7837 Graphite as supplied by Formica

Walls construction: 18 mm marineply faced in tile ref as indicated, all on suitable framework.

1100
1150
800

DETAIL 1
 Corner edge tile stop bead Ref: Schluter-ECK-EB Finish: BrushSS as supplied by Schluter Systems.


Wall to be tiled in 216x250x9-Hex mm Matt ceramic wall tiles. Tile Range: Arcane, Ref: 2TXT102 By Solus Ceramics +44 (0)121 753 0777

SECTION AA

Shower enclosure floor formed from 18mm marine ply on soft wood framework or similar approved and faced in tile ref: 2TXT102 Patchwork, Arcane, by Solus Ceramics +44 (0)121 753 0777


1200x900x55mm Shower Tray Ref: 720122 By Duravit

DETAIL 1

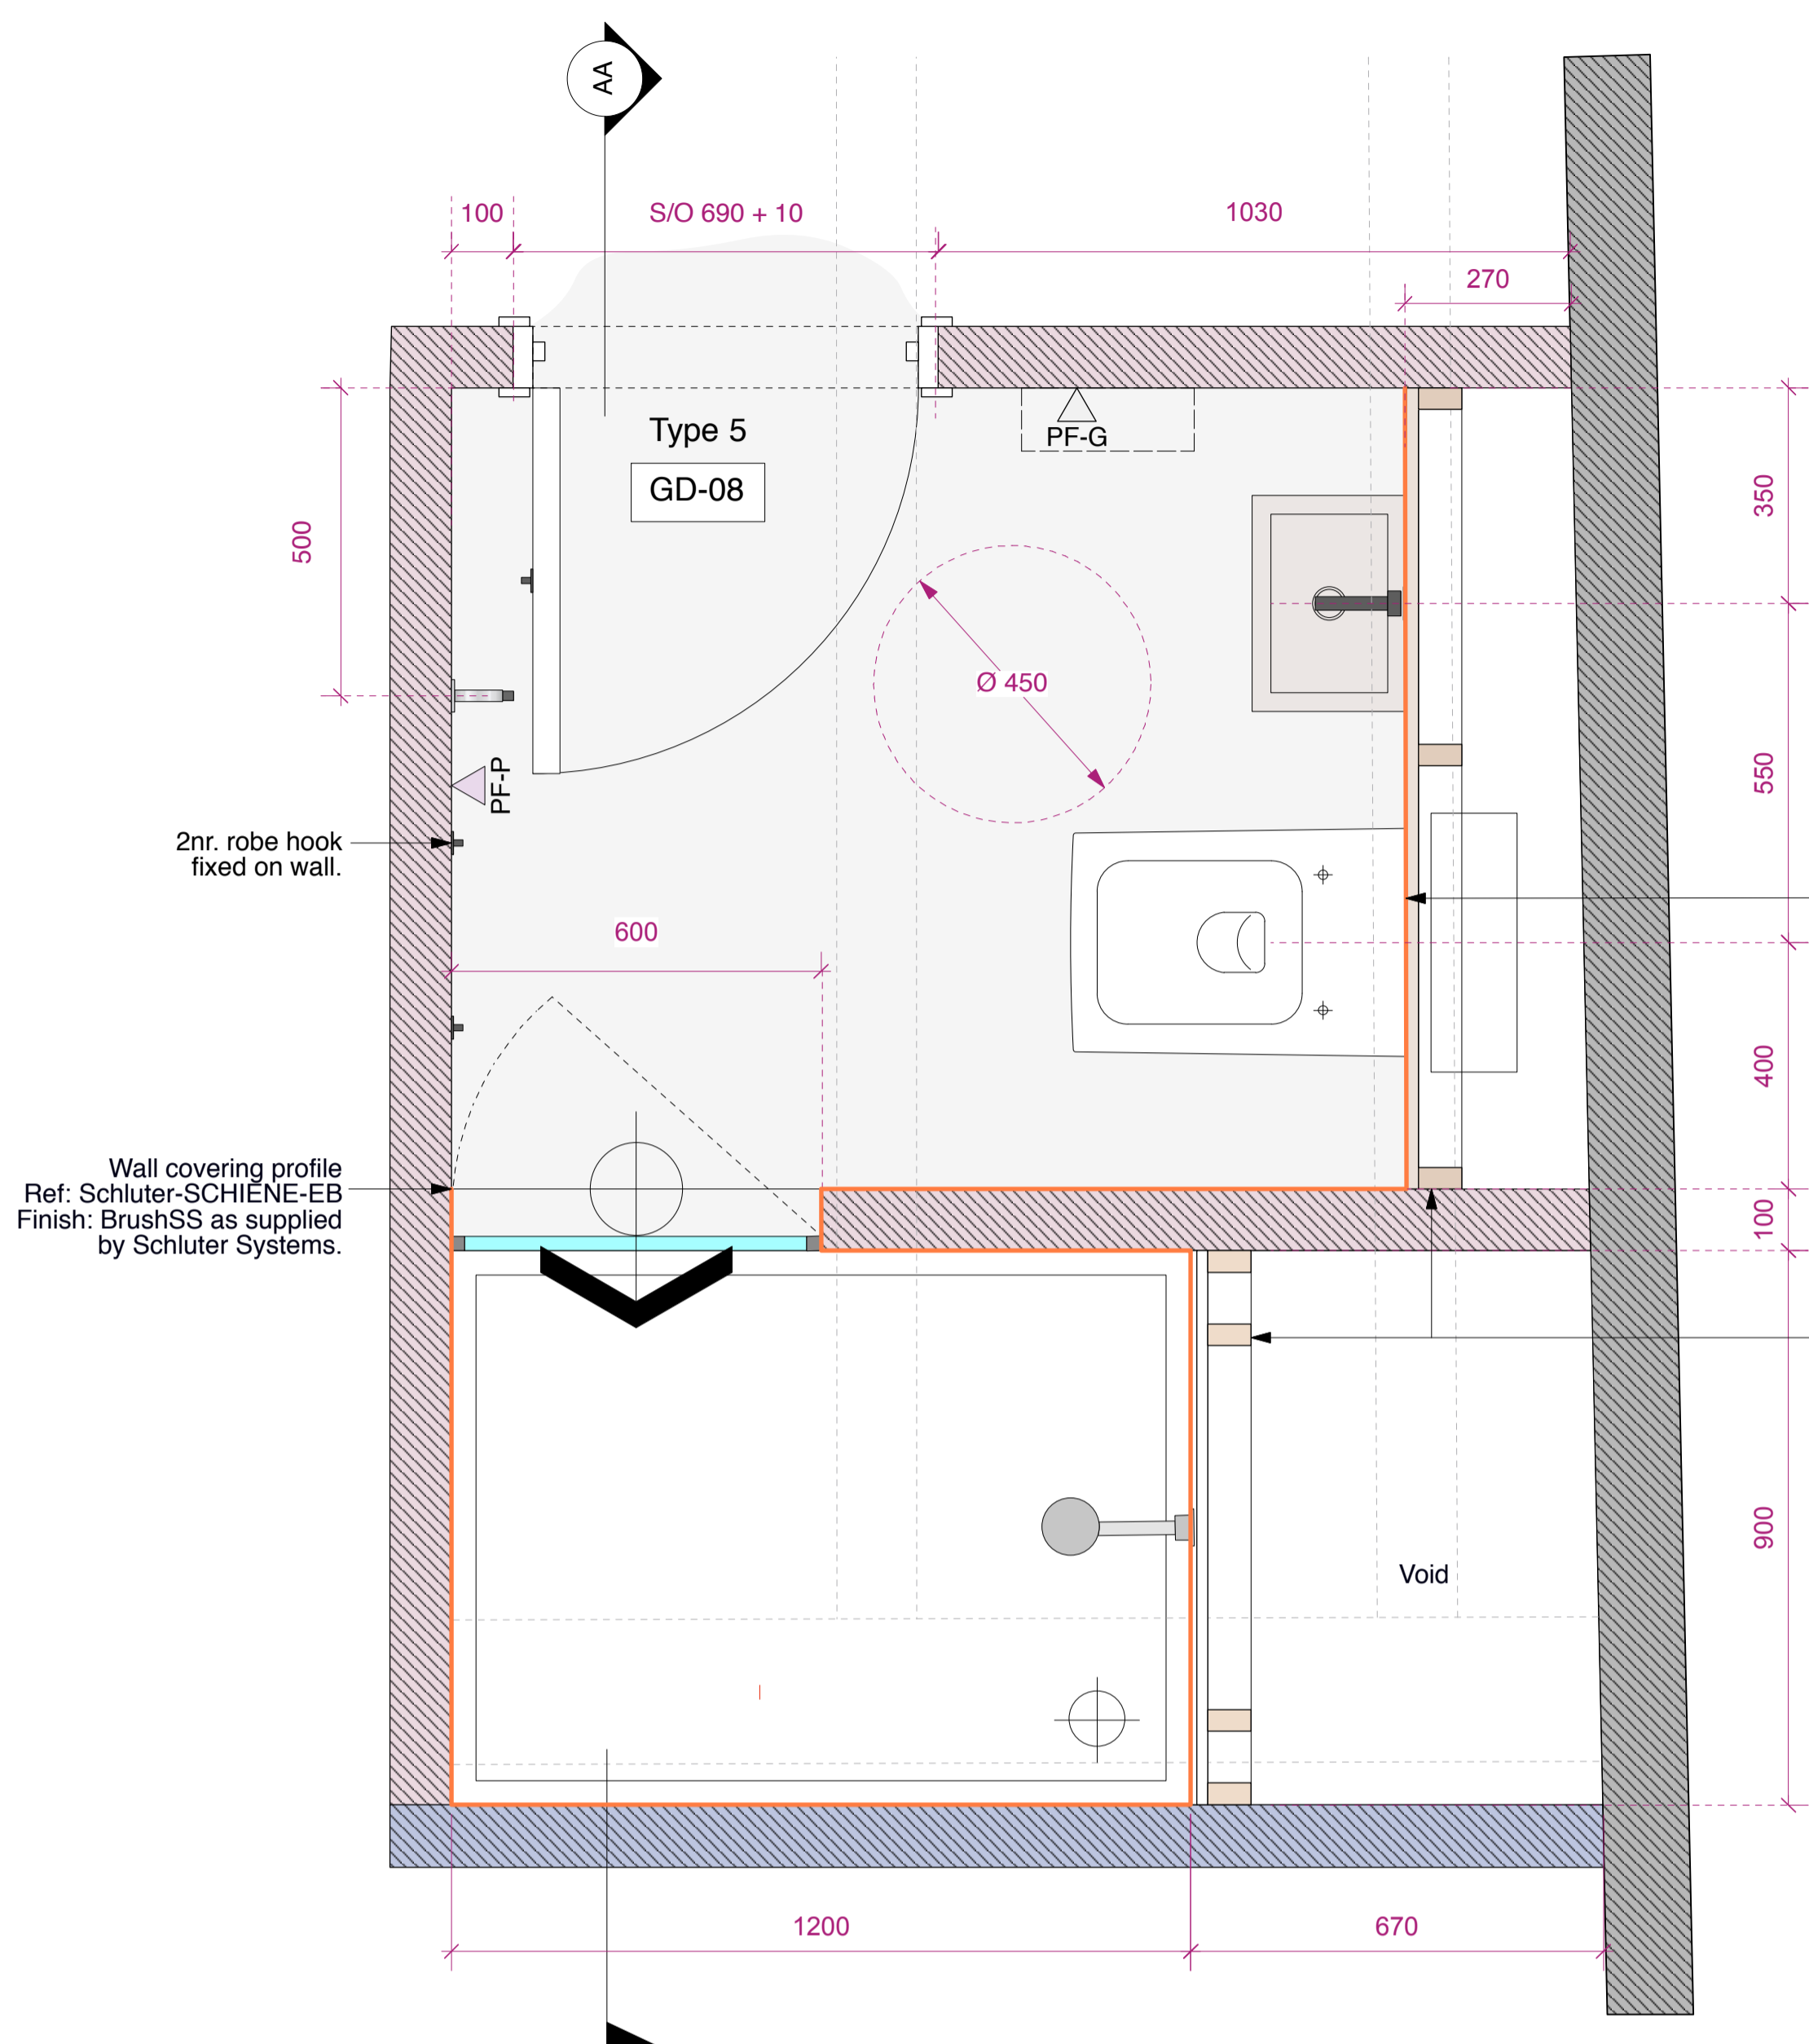

FLOOR PLAN

CYCLE STORE TYPICAL SHOWER DETAILS

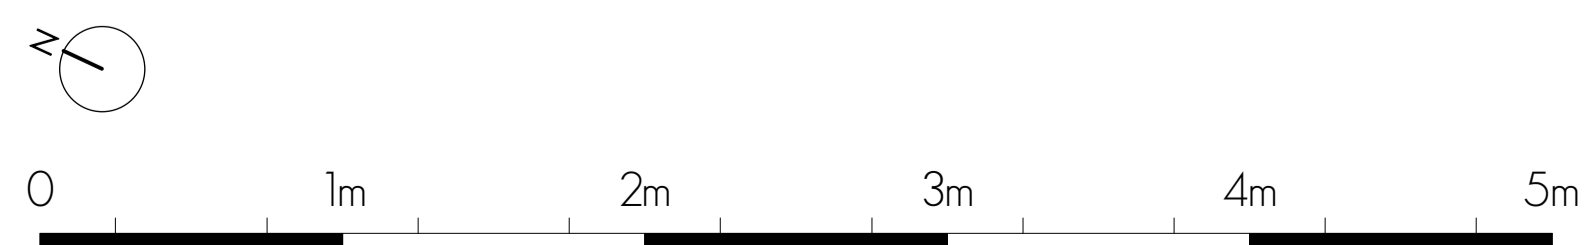

TO BE READ IN CONJUNCTION WITH CYCLE STORE DRG: 527-AS.20

PLANNING

PROJECT **SEVEN DIALS WAREHOUSE LONDON WC2**

CLIENT **PEC NEALE LTD**

SCALE **1:10 @ A1** DATE **Oct 16** DWG BY **LM** REV.

CHKD. DWG NO. **527-AS.21**

© gpad london ltd.

DRAWING TITLE **CYCLE STORE TYPICAL SHOWER DETAILS**

gpad architecture & interior design

T: 020 7549 2133
 F: 020 7549 2144
 E: info@gpadlondonltd.com
 W: www.gpadlondonltd.com

Unit 1
 9a Dallington Street
 Clerkenwell
 London EC1V 0BQ