



NOTE:
GRIDLINES ARE SET OUT ON EXISTING BUILDING
STRUCTURE LINES

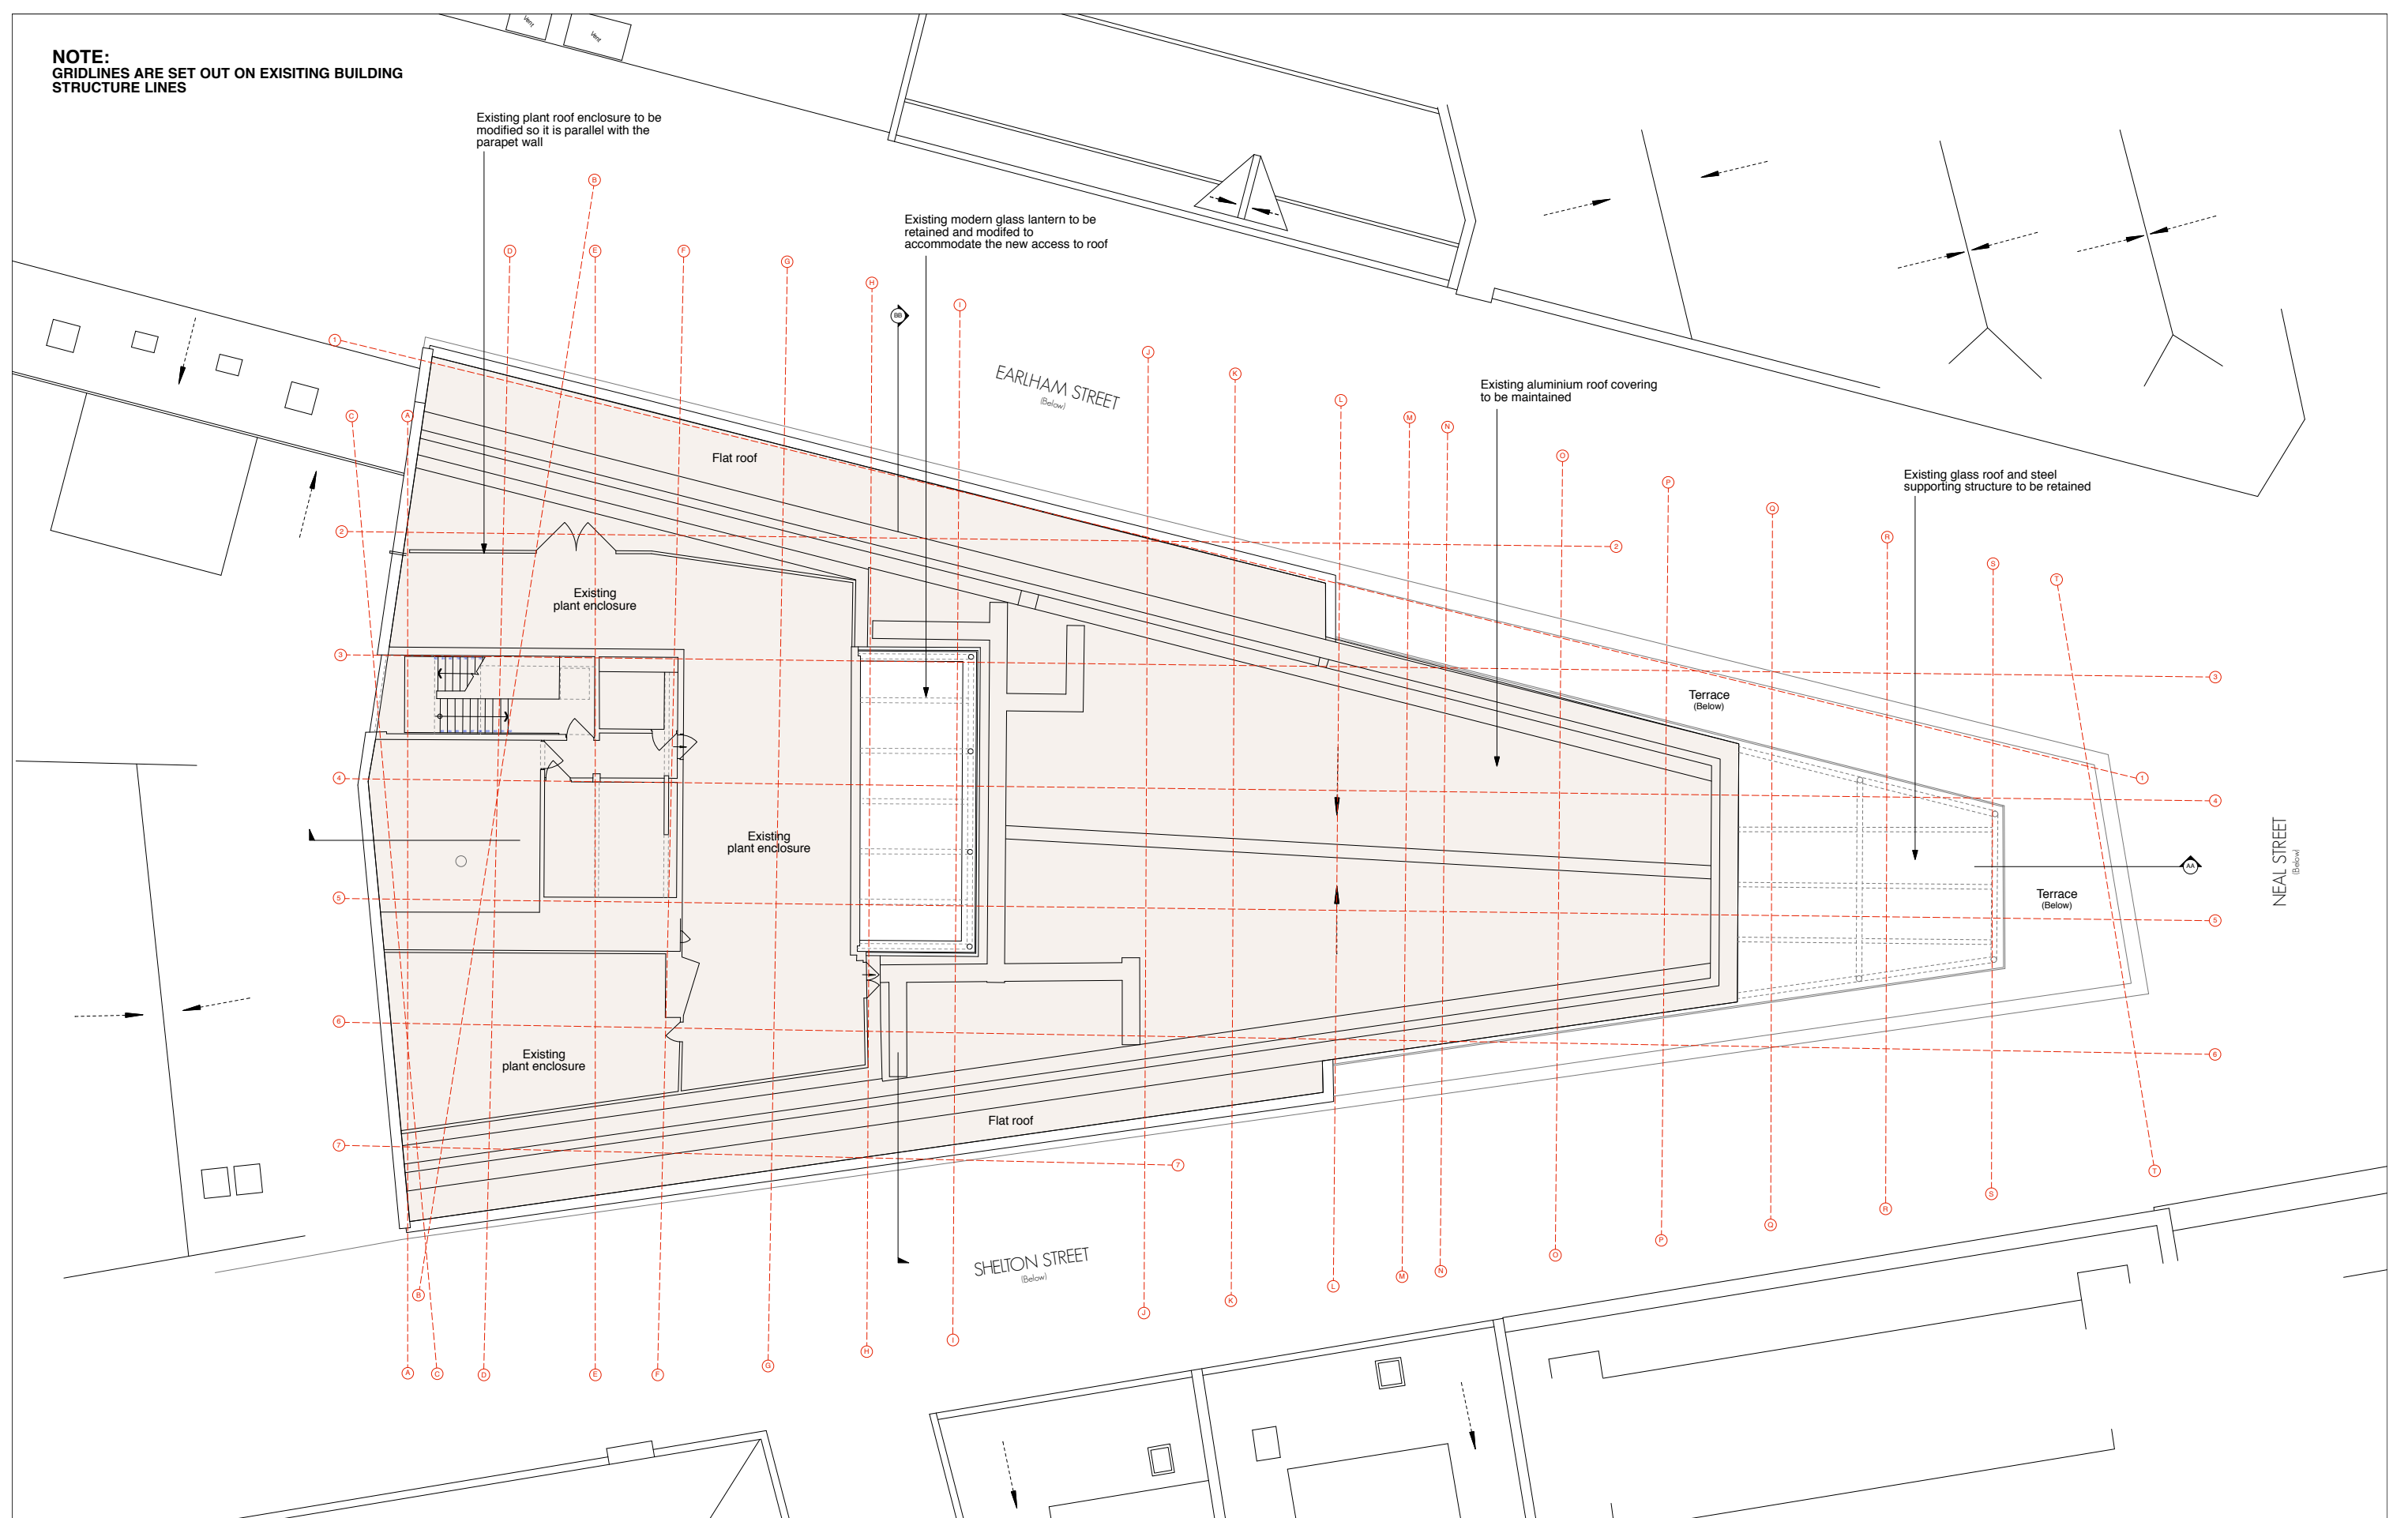

EXISTING ROOF PLAN

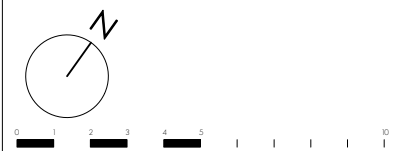

PLANNING

REV.	DATE	NOTES

This drawing is the copyright of gpad london ltd. Not to be reproduced, retained or disclosed to any unauthorised person either wholly or in part without written permission. Do not scale off this drawing. All indicated dimensions to be checked and verified on site by the contractor before commencement of any fabrication drawings or work whatsoever on site. Report any discrepancies to the Architect immediately. Drawings to be read in conjunction with relevant drawings and specification.

© gpad london ltd.

PROJECT SEVEN DIALS WAREHOUSE LONDON WC2			
CLIENT PEC NEALE LTD			
SCALE 1:100 @ A1	DATE Oct 16	DWG BY SF / DS	REV.
CHKD.	DWG NO. 527-EX.09		

DRAWING TITLE EXISTING ROOF PLAN	
 architecture & interior design	
T: 020 7549 2133 F: 020 7549 2144 E: info@gpadlondonltd.com W: www.gpadlondonltd.com	Unit 1 9a Dollington Street Clerkenwell London EC1V 0BQ