


**EXISTING GROUND FLOOR PLAN
TO BE READ IN CONJUNCTION WITH DRAWING 527-EX.04**

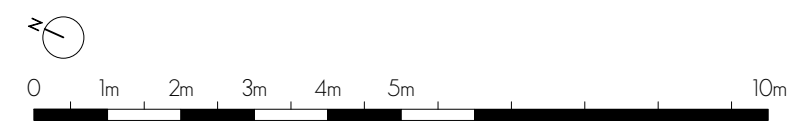

PROJECT SEVEN DIALS WAREHOUSE LONDON WC2			DRAWING TITLE EXISTING GROUND FLOOR PLAN		
CLIENT PEC NEALE LTD					
SCALE 1:50 @ A1	DATE Oct 2016	DWG BY PG	REV.	Unit 1 9a Gallowing Street Clerkenwell London EC1V 0BQ	
CHECKD. DS	DWG NO. 527-EX.15	T: 020 7549 2133 F: 020 7549 2144 E: info@gpadlondonltd.com W: www.gpadlondonltd.com			
rev. date notes			The drawing is the copyright of gpad london ltd. Not to be reproduced, related or disclosed to any unauthorised person either wholly or in part without written permission. Do not scale off the drawing. All indicated dimensions to be checked and verified on site by the contractor before commencement of any fabrication, drawings or work whatsoever on site. Report any discrepancies to the Architect immediately. Drawings to be read in conjunction with relevant drawings and specifications. © gpad London Ltd.		

PLANNING