



EXISTING MEZZANINE FLOOR PLAN
TO BE READ IN CONJUNCTION WITH DRAWING 527-EX.05

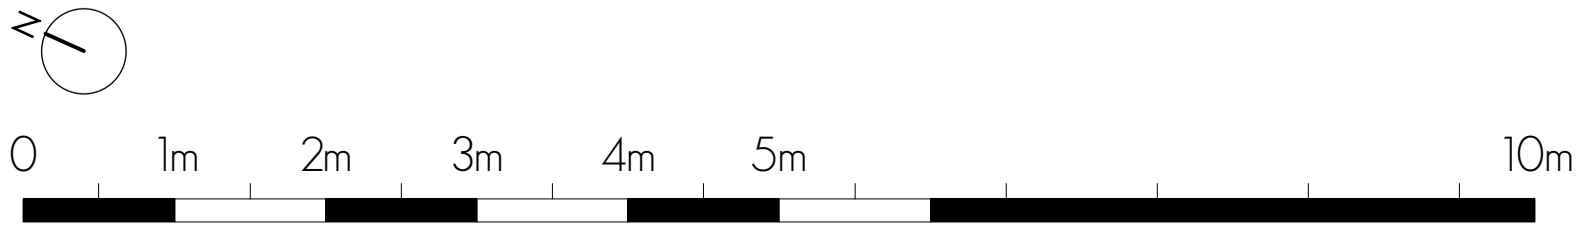

PLANNING

			PROJECT SEVEN DIALS WAREHOUSE LONDON WC2	DRAWING TITLE EXISTING MEZZANINE FLOOR PLAN				
				CLIENT PEC NEALE LTD	<div> architecture & interior design</div> <div>T: 020 7549 2133 F: 020 7549 2144 E: info@gpadlondonltd.com W: www.gpadlondonltd.com</div> <div>Unit 1 9a Dallington Street Clerkenwell London EC1V 0BQ</div>			
rev.	date	notes						
<p><small>This drawing is the copyright of gpad london ltd. Not to be reproduced, retained or disclosed to any unauthorised person, either wholly or in part without written permission. Do not scale off this drawing. All indicated dimensions to be checked and verified on site by the contractor before commencement of any fabrication drawings or work whatsoever on site. Report any discrepancies to the Architect immediately.</small></p> <p><small>Drawings to be read in conjunction with relevant drawings and specification.</small></p> <p>© gpad London Ltd.</p>			SCALE 1:50 @ A1	DATE Oct 2016	DWG BY PG	REV.		
			CHCKD. DS	DWG NO. 527-EX.16				