


GENERAL NOTES:  
DO NOT SCALE FROM THIS  
DRAWING.  
ALL DIMENSIONS MUST BE  
CHECKED ON SITE AND ANY  
DISCREPANCIES VERIFIED WITH  
THE ARCHITECT.

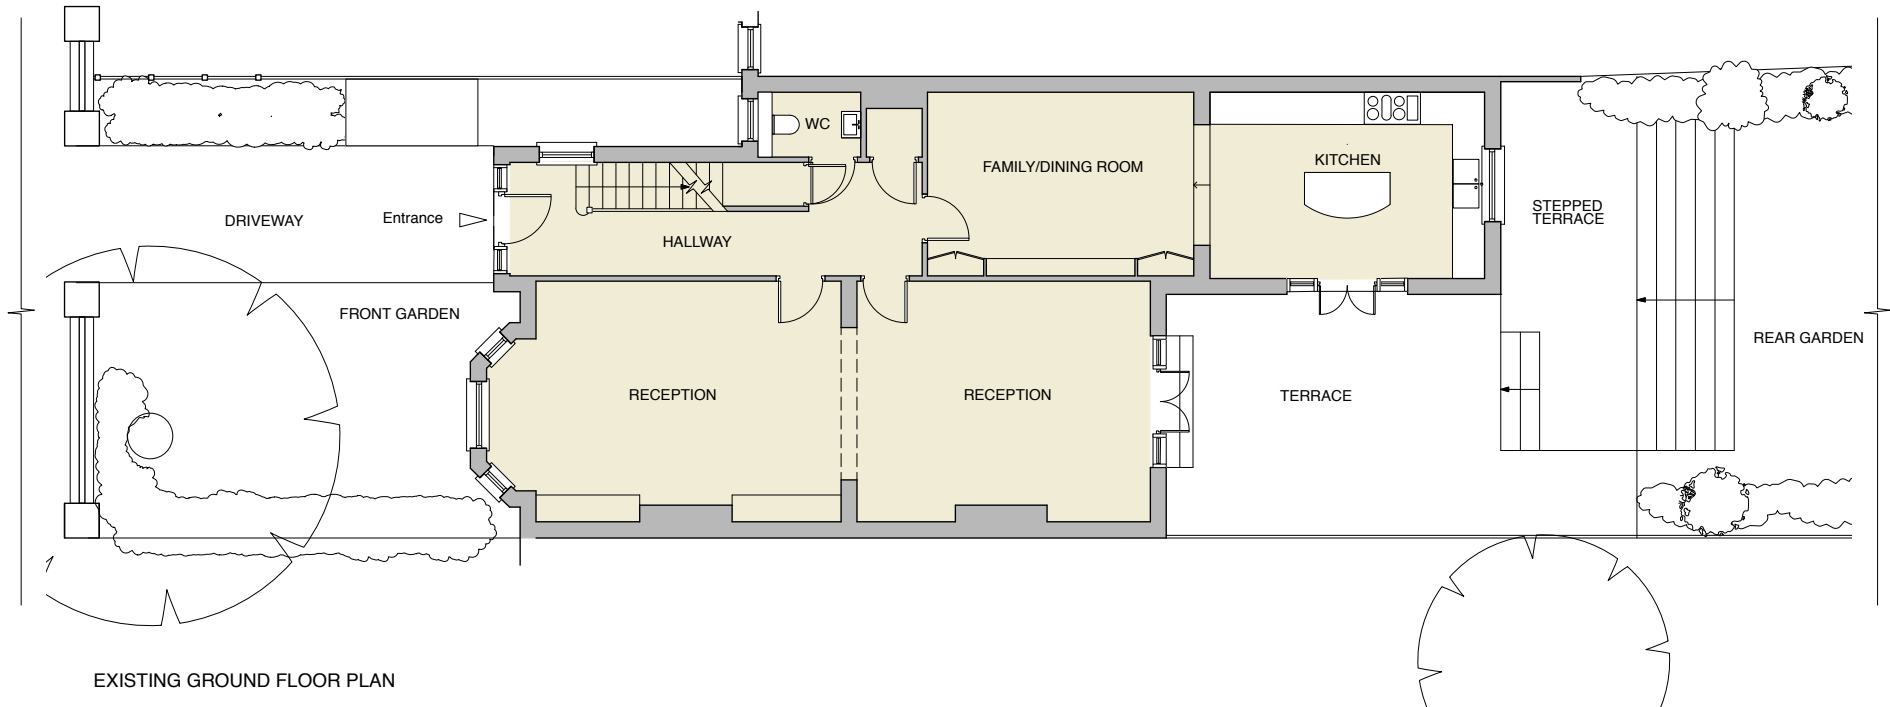




CLIENT  
**MR AND MRS SOTTI**

JOB TITLE  
**207 GOLDHURST  
TERRACE  
LONDON NW8**

DRAWING TITLE  
**EXISTING PLANS**

SCALE  
**1:100@A3**

 

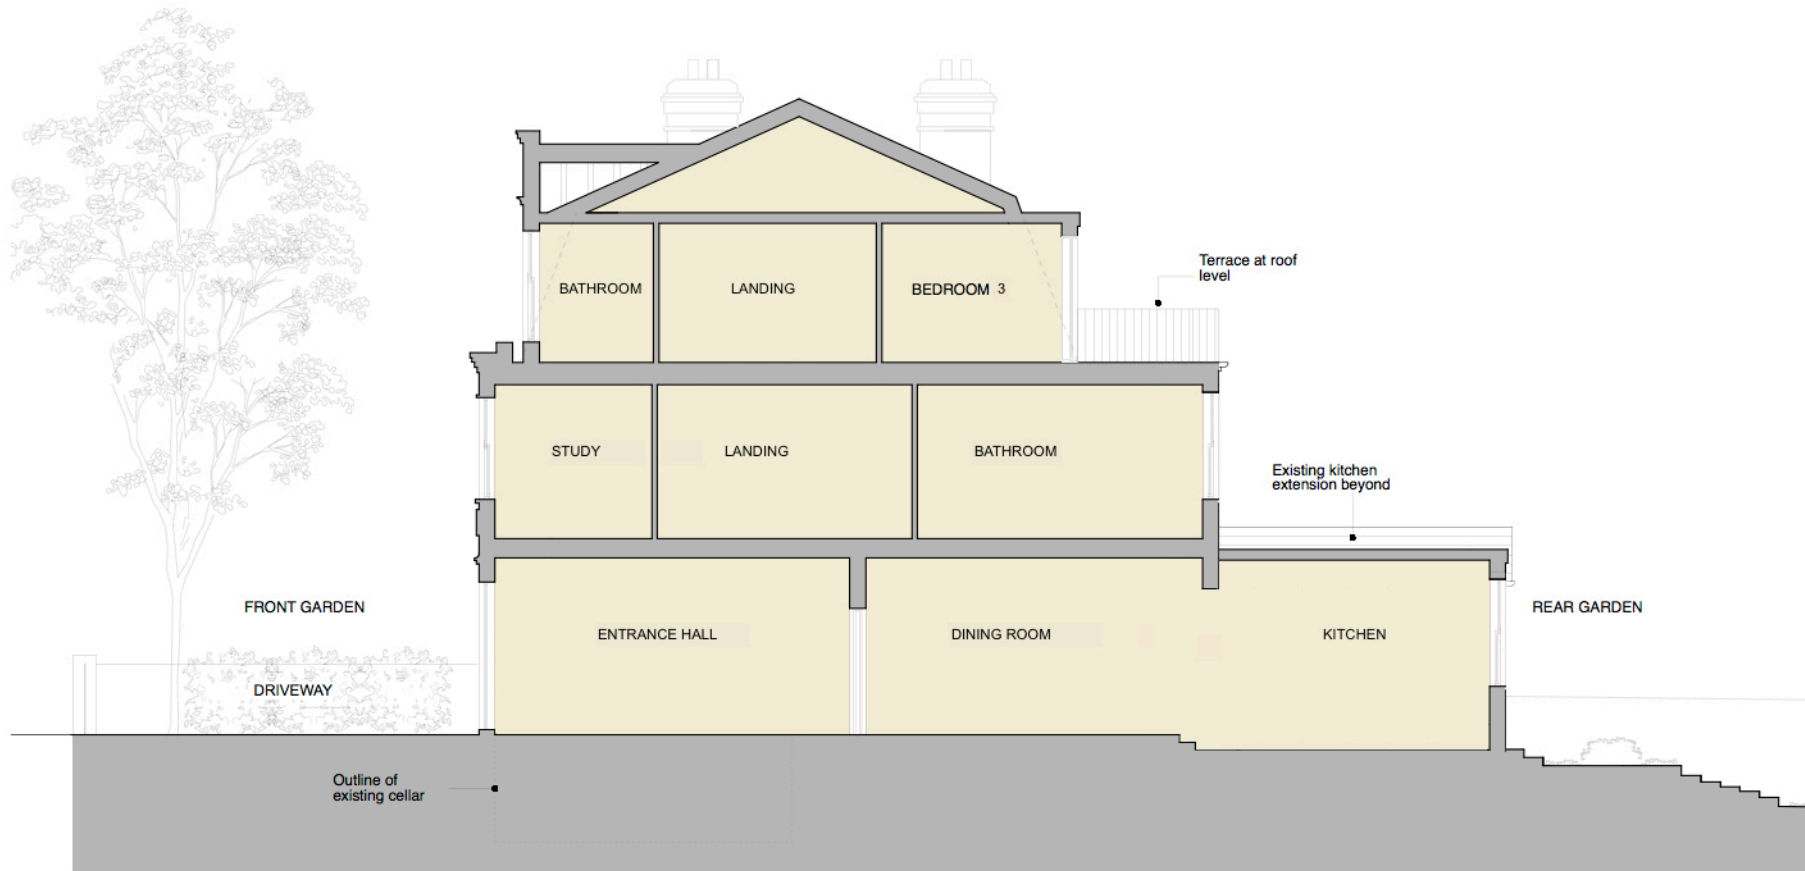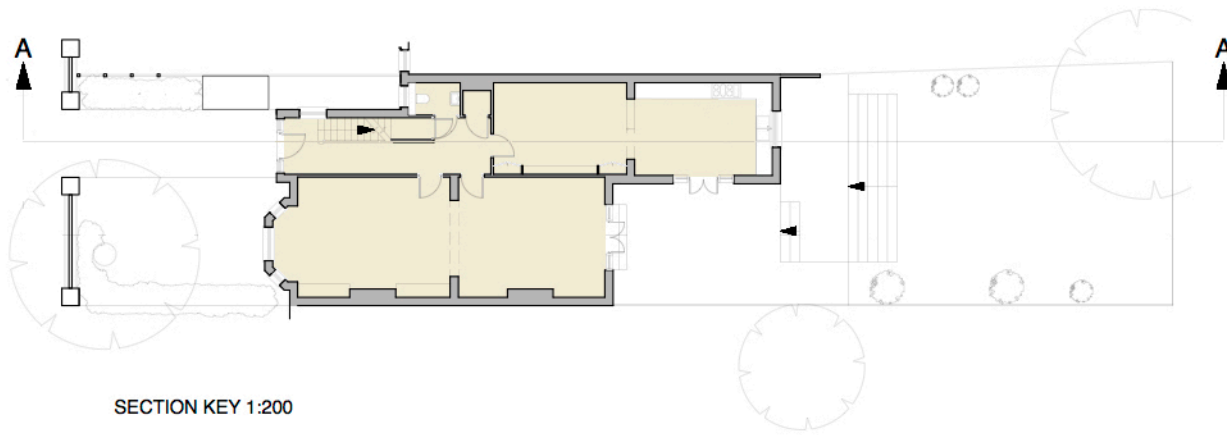

GENERAL NOTES:

DO NOT SCALE FROM THIS DRAWING.

ALL DIMENSIONS MUST BE CHECKED ON SITE AND ANY DISCREPANCIES VERIFIED WITH THE ARCHITECT.

CLIENT

**MR AND MRS SOTTI**

JOB TITLE

**207 GOLDHURST TERRACE, NW8**

DRAWING TITLE


**EXISTING SECTION AA**

SCALE

**1:100@A3**



EXISTING FRONT ELEVATION

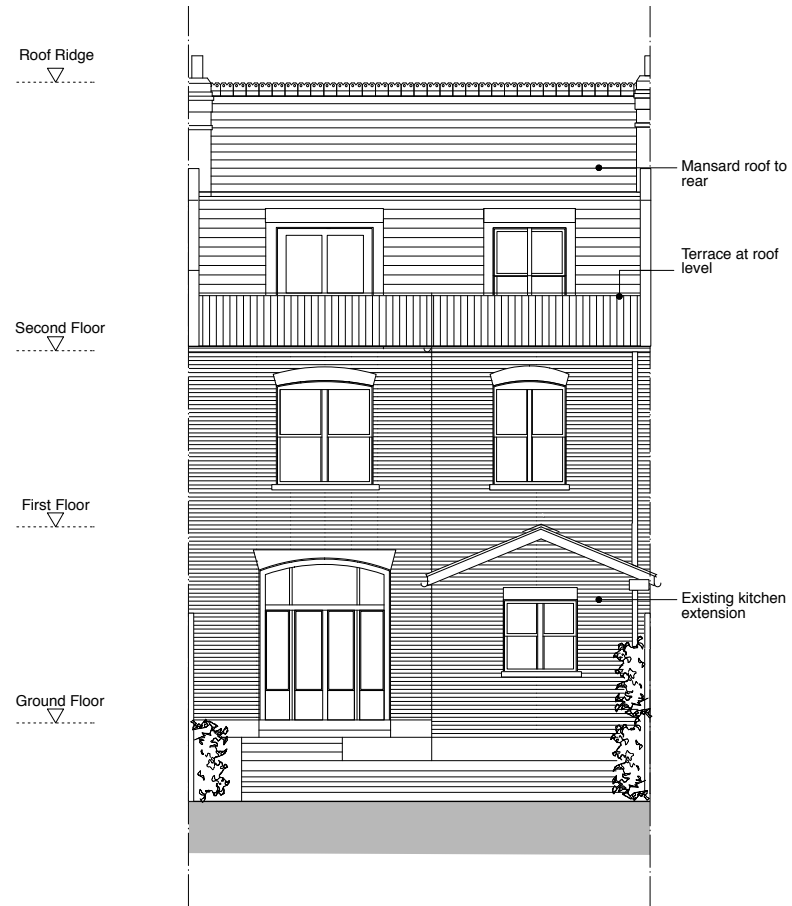

EXISTING REAR ELEVATION

GENERAL NOTES:  
DO NOT SCALE FROM THIS  
DRAWING.  
ALL DIMENSIONS MUST BE  
CHECKED ON SITE AND ANY  
DISCREPANCIES VERIFIED WITH  
THE ARCHITECT.

CLIENT  
**MR AND MRS SOTTI**

JOB TITLE  
**207 GOLDHURST  
TERRACE  
LONDON NW8**

DRAWING TITLE  
**EXISTING ELEVATIONS**

SCALE  
**1:100@A3**

I

