


GENERAL NOTES:
 DO NOT SCALE FROM THIS DRAWING.
 ALL DIMENSIONS MUST BE CHECKED ON SITE AND ANY DISCREPANCIES VERIFIED WITH THE ARCHITECT.

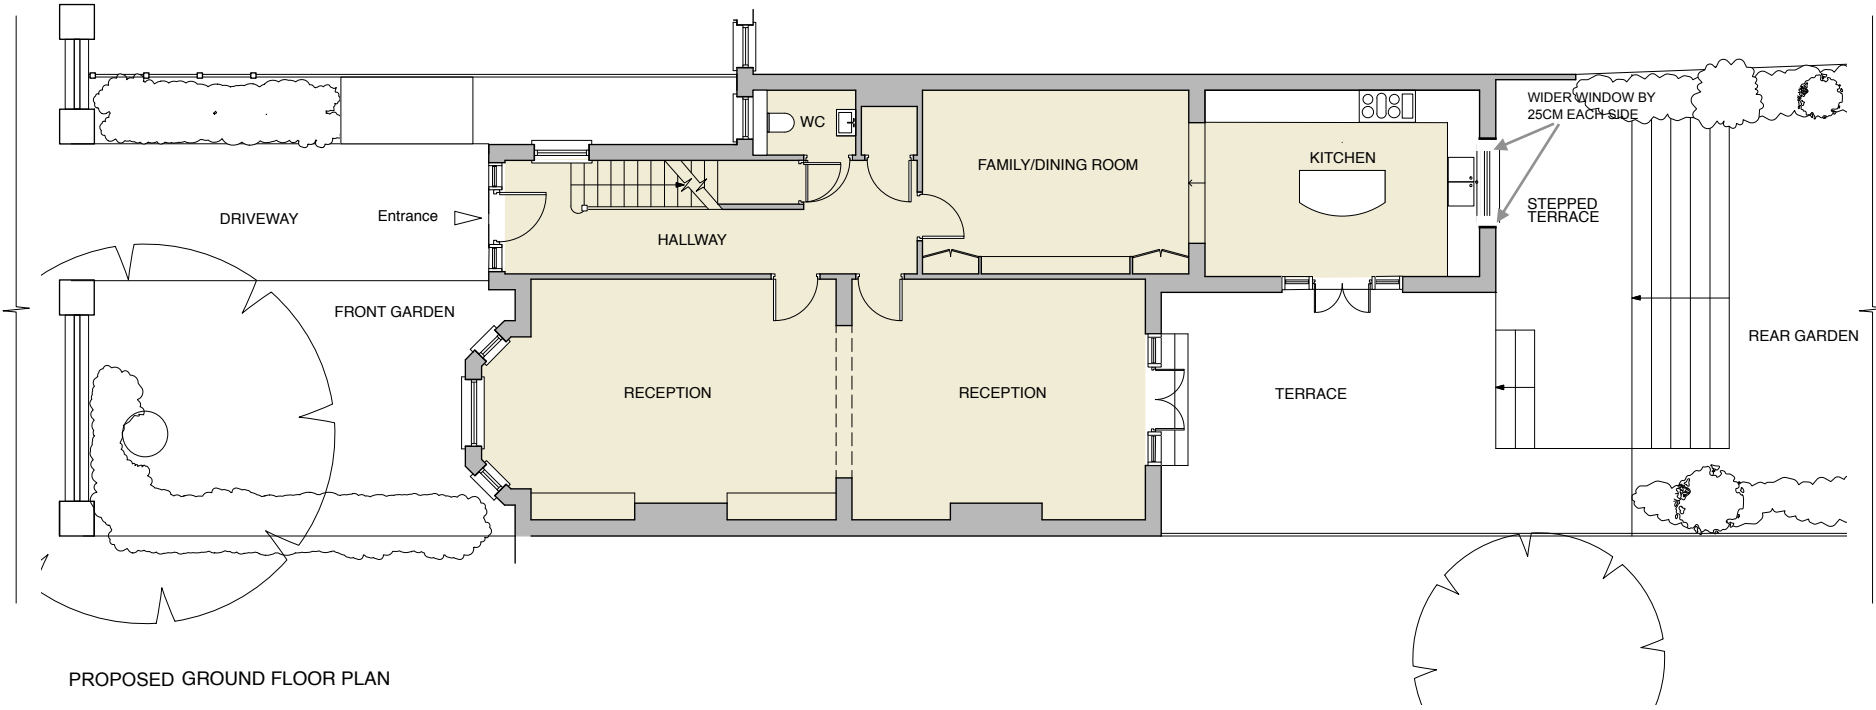


PROPOSED GROUND FLOOR PLAN


CLIENT
MR AND MRS SOTTI

JOB TITLE
207 GOLDHURST TERRACE LONDON NW8


DRAWING TITLE
PROPOSED PLANS

SCALE
1:100@A3

 

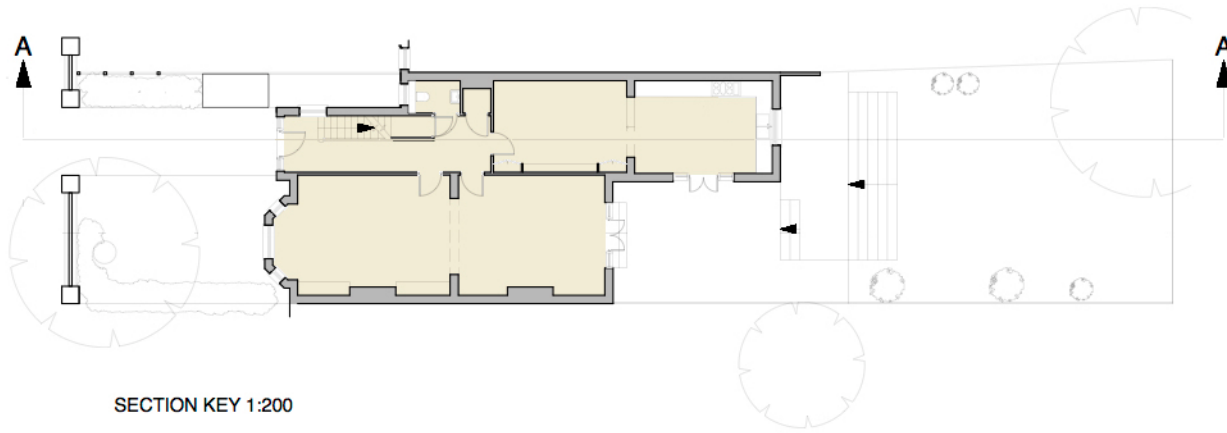

SECTION KEY 1:200

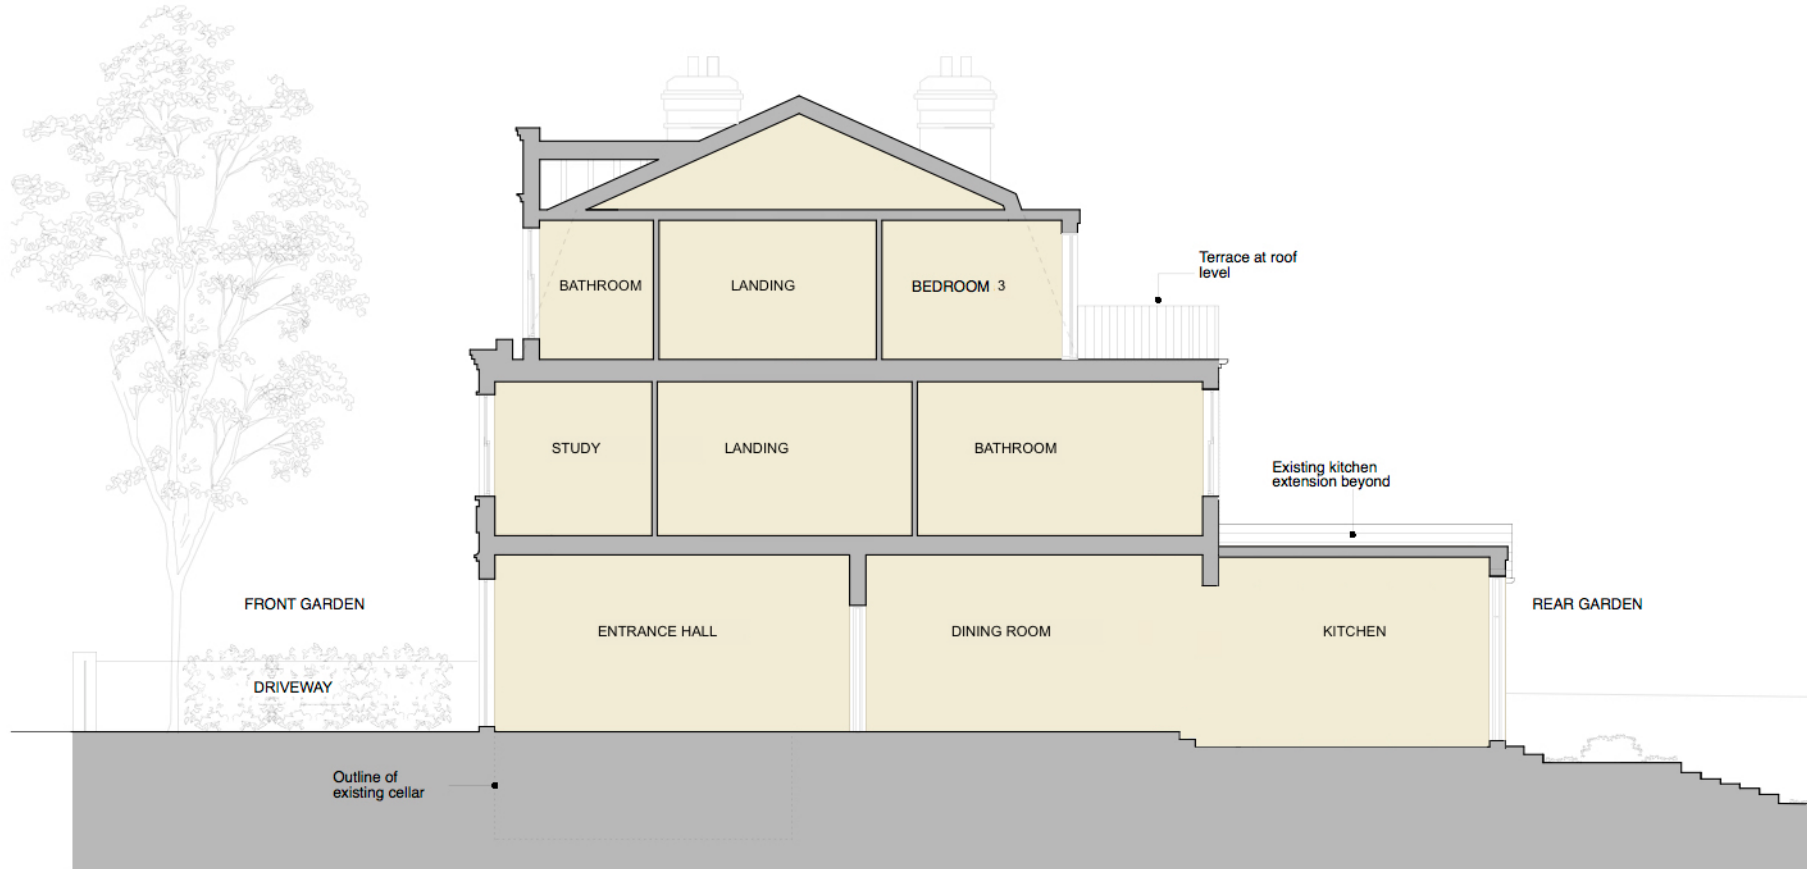

EXISTING SECTION AA



GENERAL NOTES:
DO NOT SCALE FROM THIS DRAWING.
ALL DIMENSIONS MUST BE CHECKED ON SITE AND ANY DISCREPANCIES VERIFIED WITH THE ARCHITECT.

CLIENT
MR AND MRS SOTTI

JOB TITLE
207 GOLDHURST TERRACE, NW8


DRAWING TITLE
PROPOSED SECTION AA

SCALE
1:100@A3

GENERAL NOTES:
 DO NOT SCALE FROM THIS DRAWING.
 ALL DIMENSIONS MUST BE CHECKED ON SITE AND ANY DISCREPANCIES VERIFIED WITH THE ARCHITECT.



PROPOSED FRONT ELEVATION

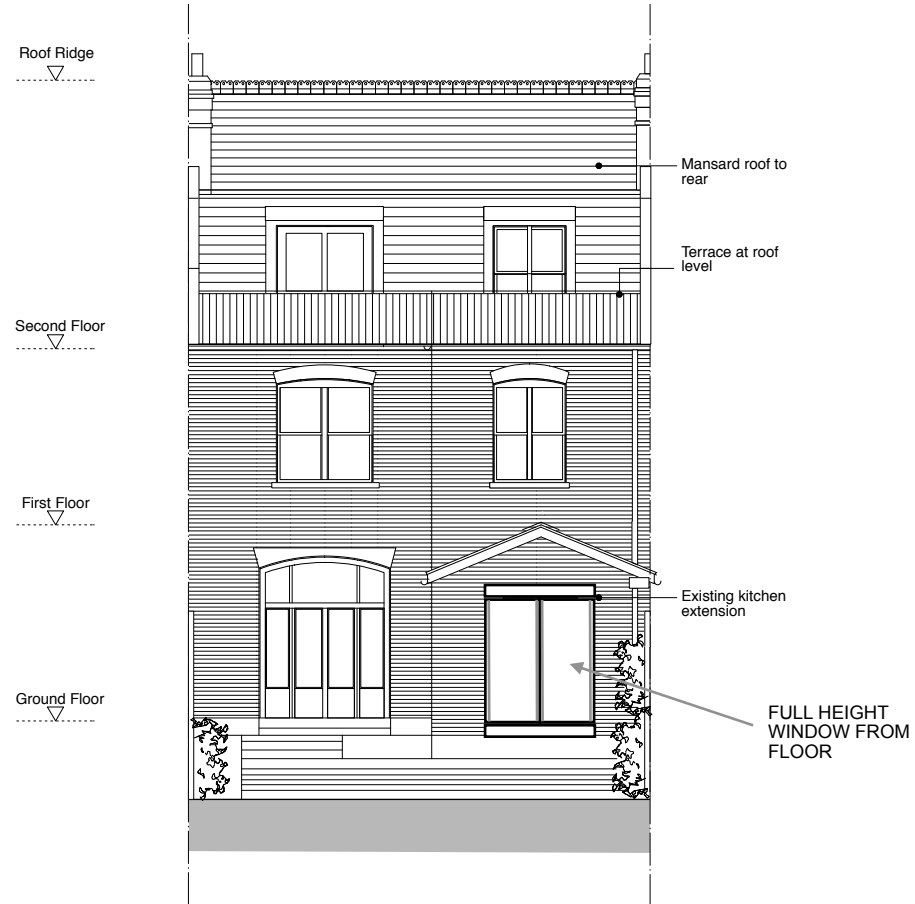

PROPOSED REAR ELEVATION



CLIENT
MR AND MRS SOTTI

JOB TITLE
207 GOLDHURST TERRACE LONDON NW8

DRAWING TITLE
PROPOSED ELEVATIONS

SCALE
1:100@A3