



BARTHOLOMEW ROAD

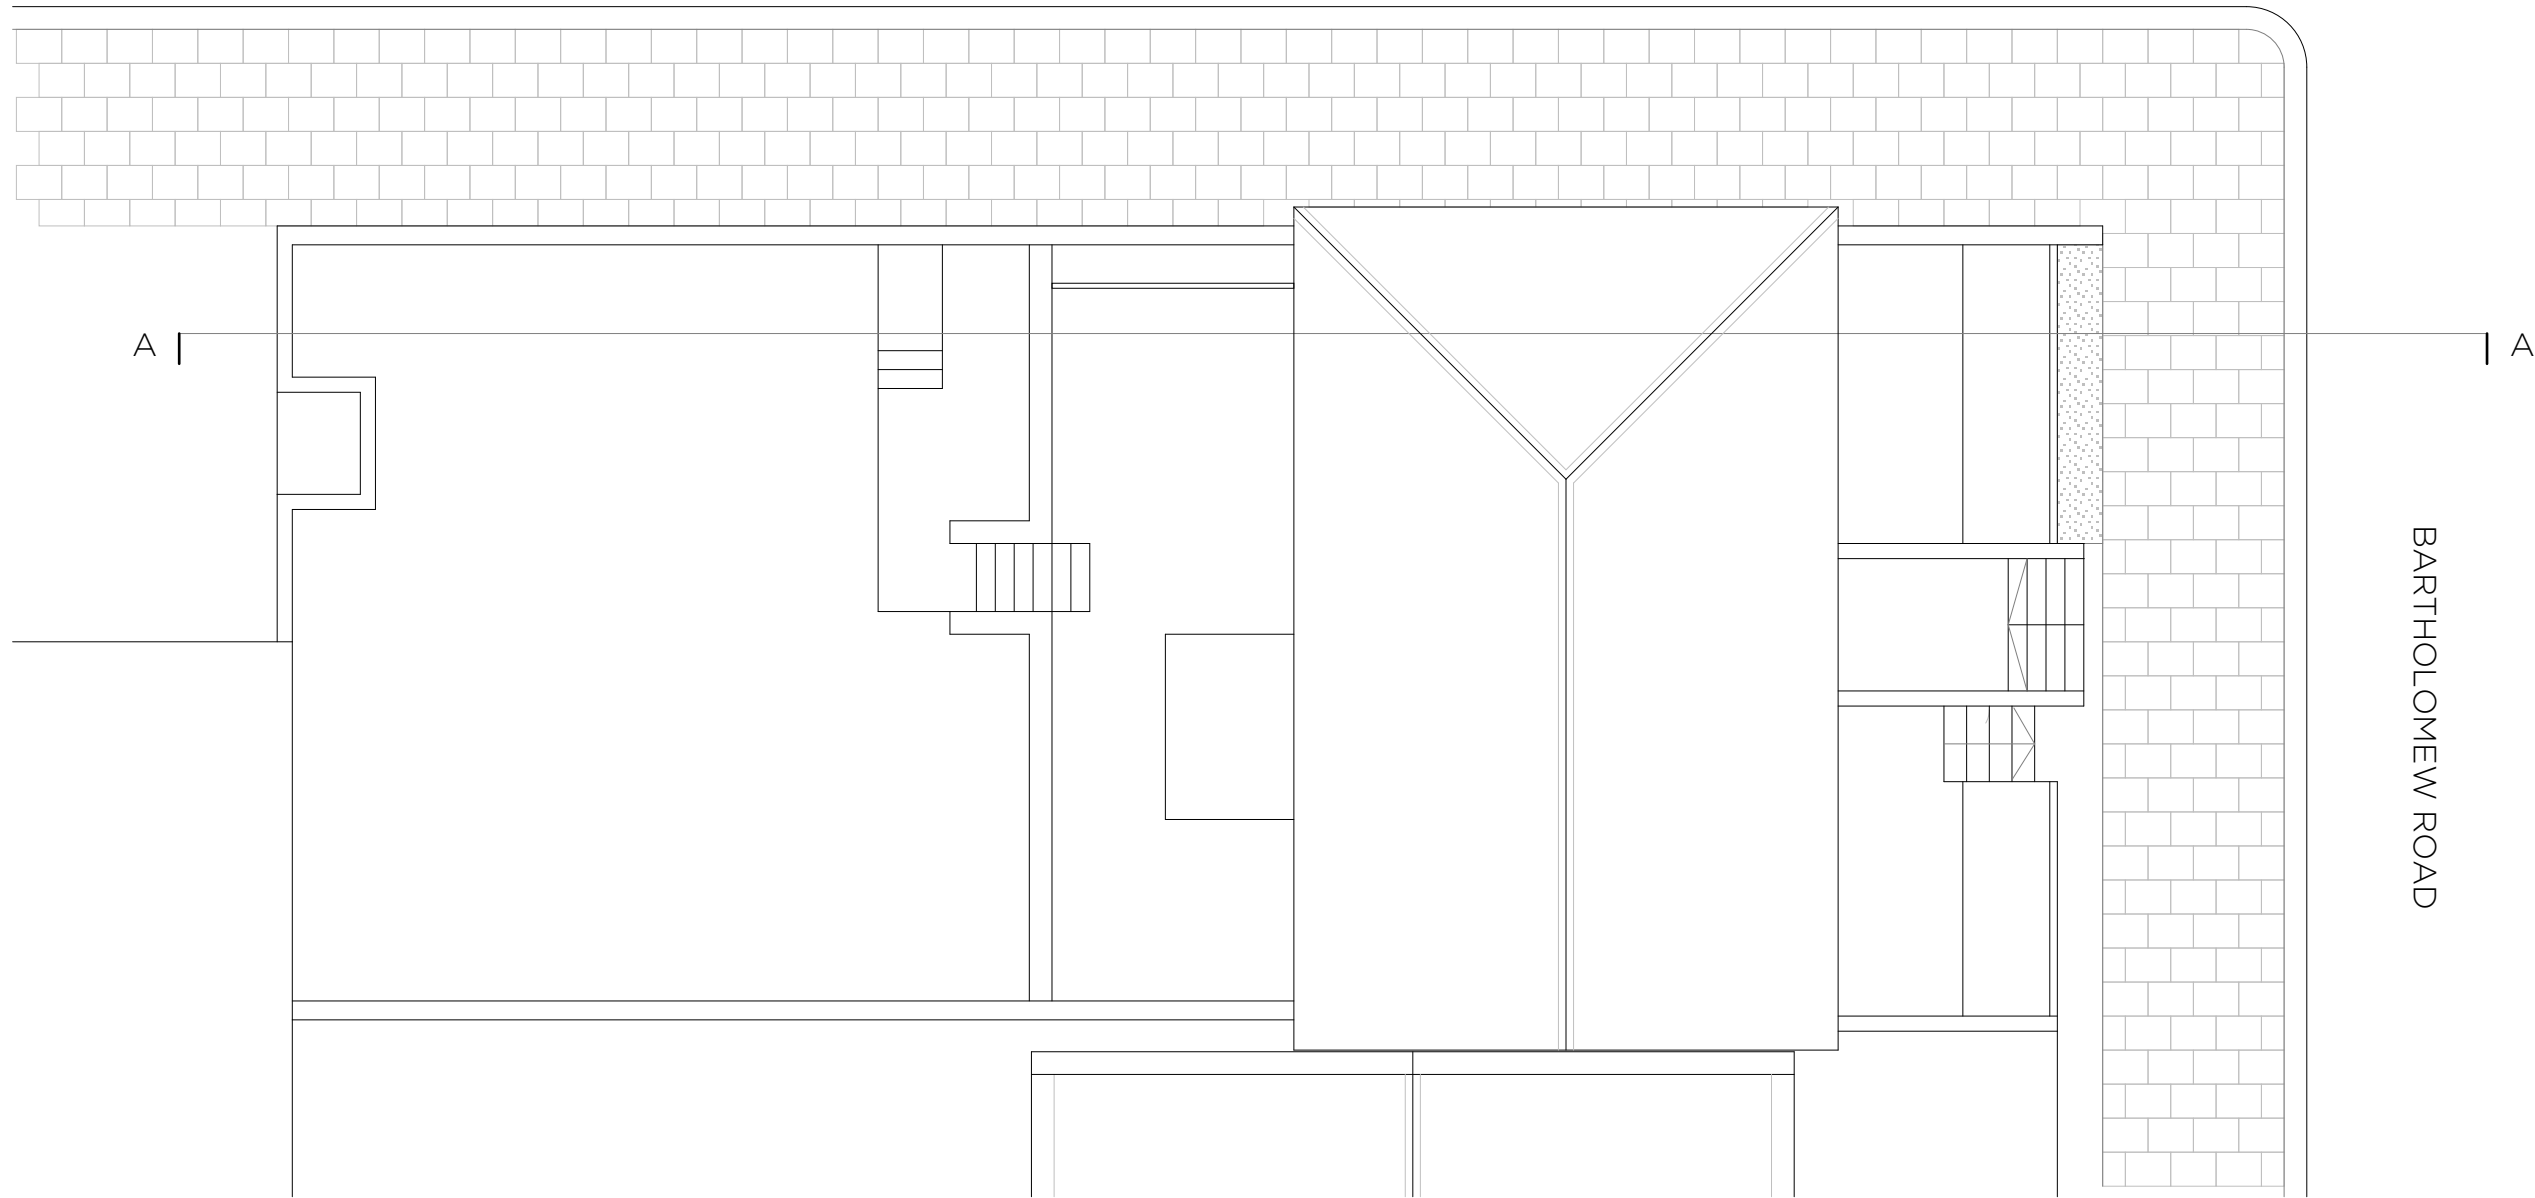

BARTHOLOMEW ROAD

Issue	Description	Date	Drawn	Check
P1	PLANNING	20.10.2016	OC	RL

PLANNING

 

ROOF PLAN
AS EXISTING
1:100 at A3

ROBIN LEE ARCHITECTURE 71 Queensway London W2 4QH T: 020 3368 6724 E: info@robinleearchitecture.com W: www.robinleearchitecture.com	Project	60A BARTHOLOMEW ROAD	Project No.	16015
	Client	JOHN & VALLI MURRAY BROWN		
	Date	Oct 2016	Drawing No.	D.011
	Scale / Format	1:100 / A3		
	Drawn / Checked	OC / RL	Issue	P1
Drawing Name	Roof Plan_As Existing			