



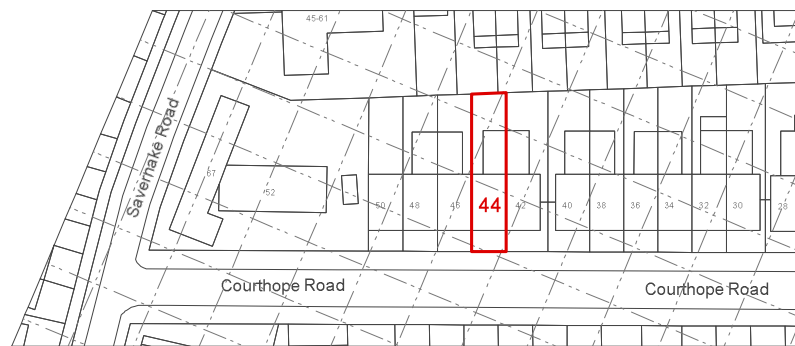

FLOOR PLAN EXISTING

IOS map scale 1:1250

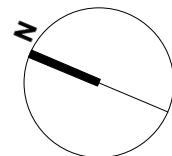

do not scale dimension from this drawing.
 all measurements given are indicative.
 all dimensions to be determined on site
 prior to purchase and manufacture.
 all discrepancies between indicative
 dimensions and those measured on site
 to be brought to the architect's attention.

this drawing is copyright and should not be
 copied or duplicated in anyway without the
 consent of truekiffin & Co Ltd



drawing title
 Ground floor plan
 Existing

project
 44 Courthope Road
 London
 NW3 2LD

reference

status
 Planning

tk
 truekiffin&co
 chartered architects
 1006 harrow road
 london NW10 5NS
 t. 020 8964 3260
 f. 020 8964 3210
 e: info@truekiffin.co.uk

project No 966 date 10/16
 drawing No P'X'001 revision' PL scale 1:100



do not scale dimension from this drawing.
 all measurements given are indicative.
 all dimensions to be determined on site
 prior to purchase and manufacture.
 all discrepancies between indicative
 dimensions and those measured on site
 to be brought to the architect's attention.

this drawing is copyright and should not be
 copied or duplicated in anyway without the
 consent of truekiffin & Co Ltd

drawing title
**Floor plans
 Proposed**

project
**44 Courthope Road
 London
 NW3 2LD**

reference

status
Planning

tk truekiffin&co
 chartered architects
 1006 harrow road
 london NW10 5NS
 t. 020 8964 3260
 f. 020 8964 3210
 e. info@truekiffin.co.uk

project No 966 date 10/16
 drawing No P'001 revision' PL scale 1:100

FLOOR PLAN PROPOSED



©copyright