




NOTE:
 1. All dimensions in millimeters unless otherwise specified.
 2. The contractor to check all dimensions, angles, drain runs and conditions on site before works commencement.
 3. Do not scale from drawings. Dimension are indicative only.

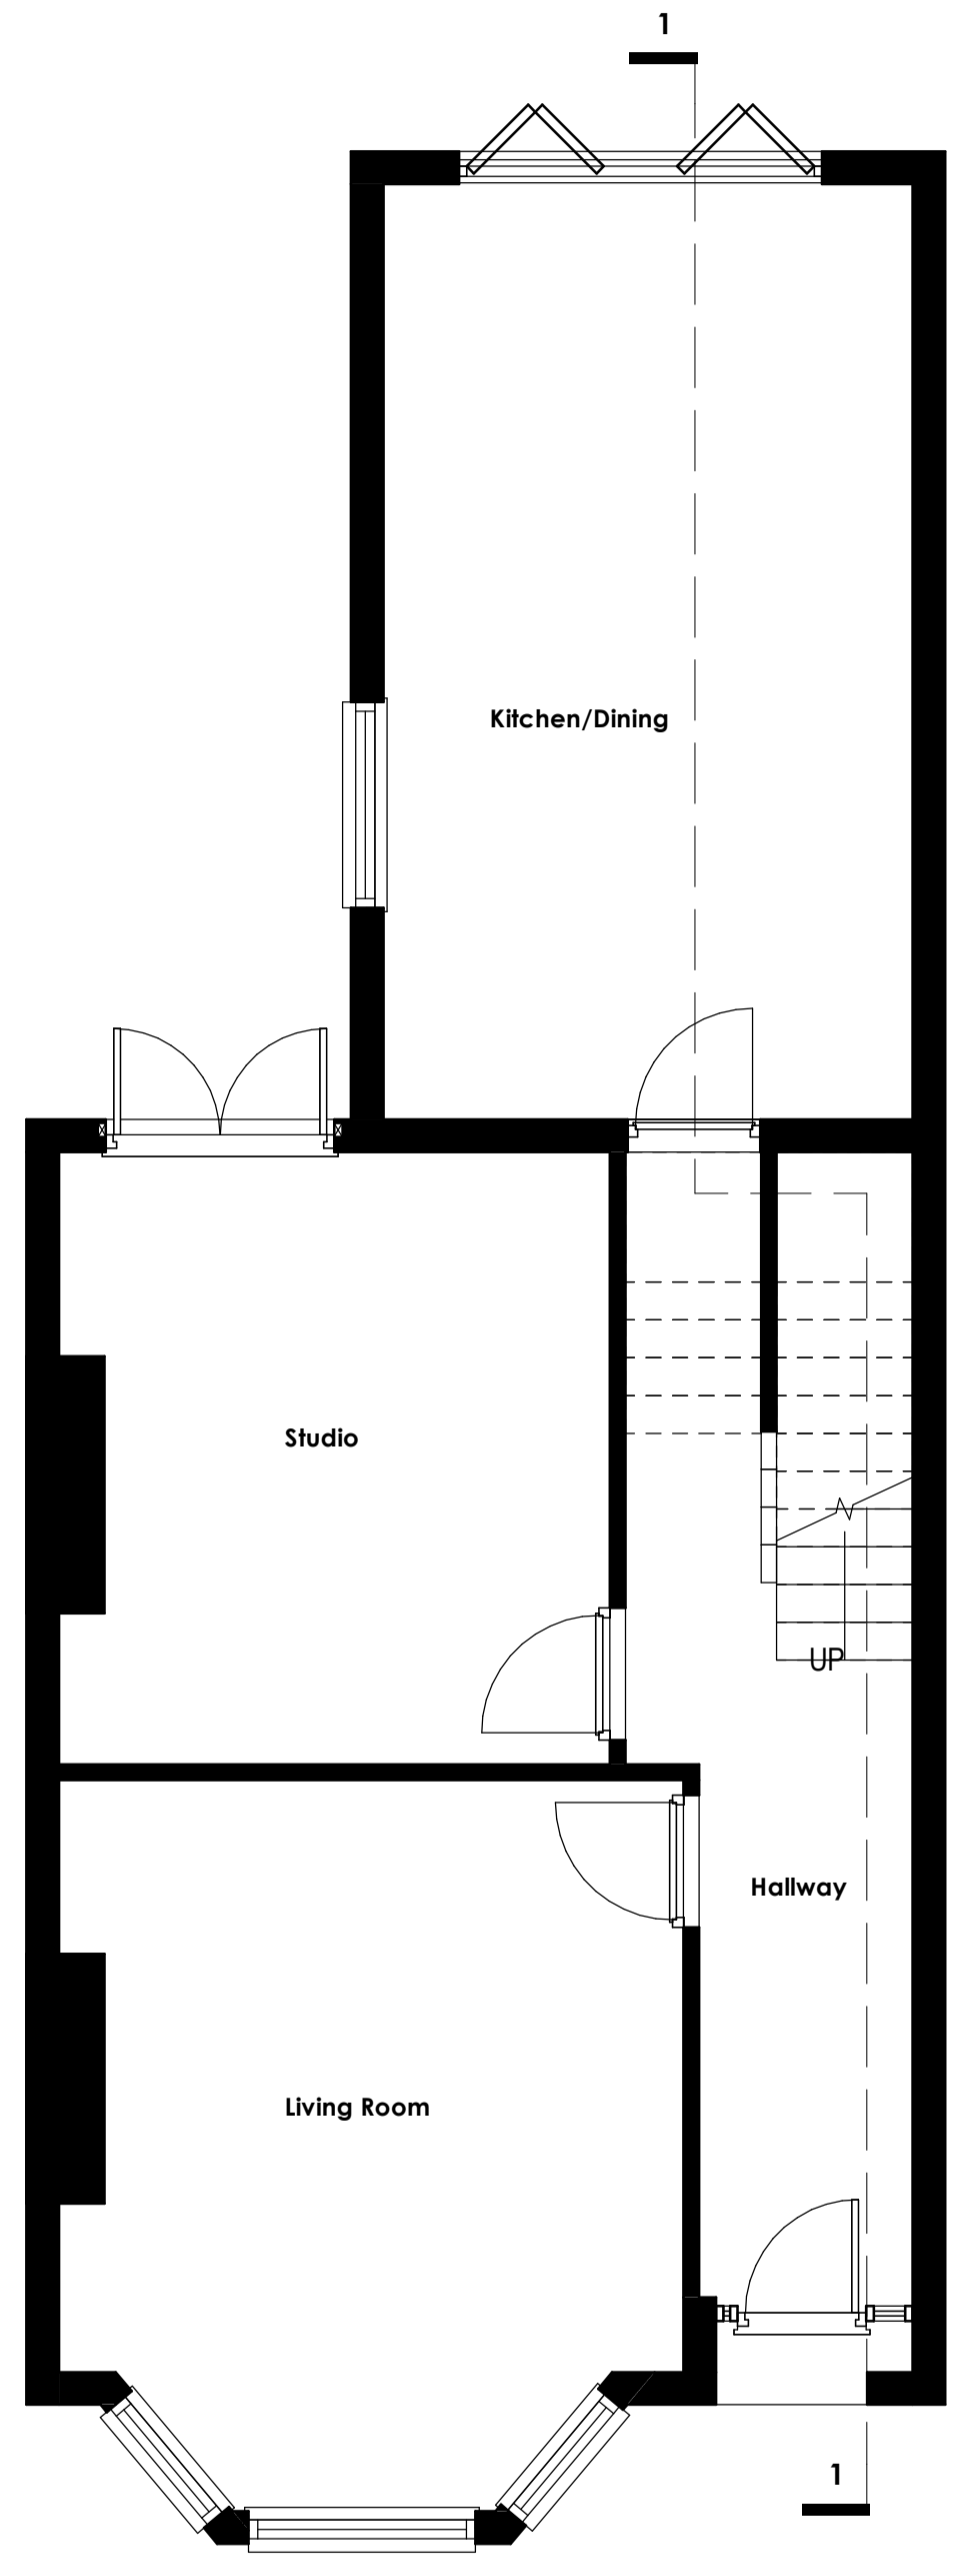


1 Existing Ground Floor Plan
 1 : 50

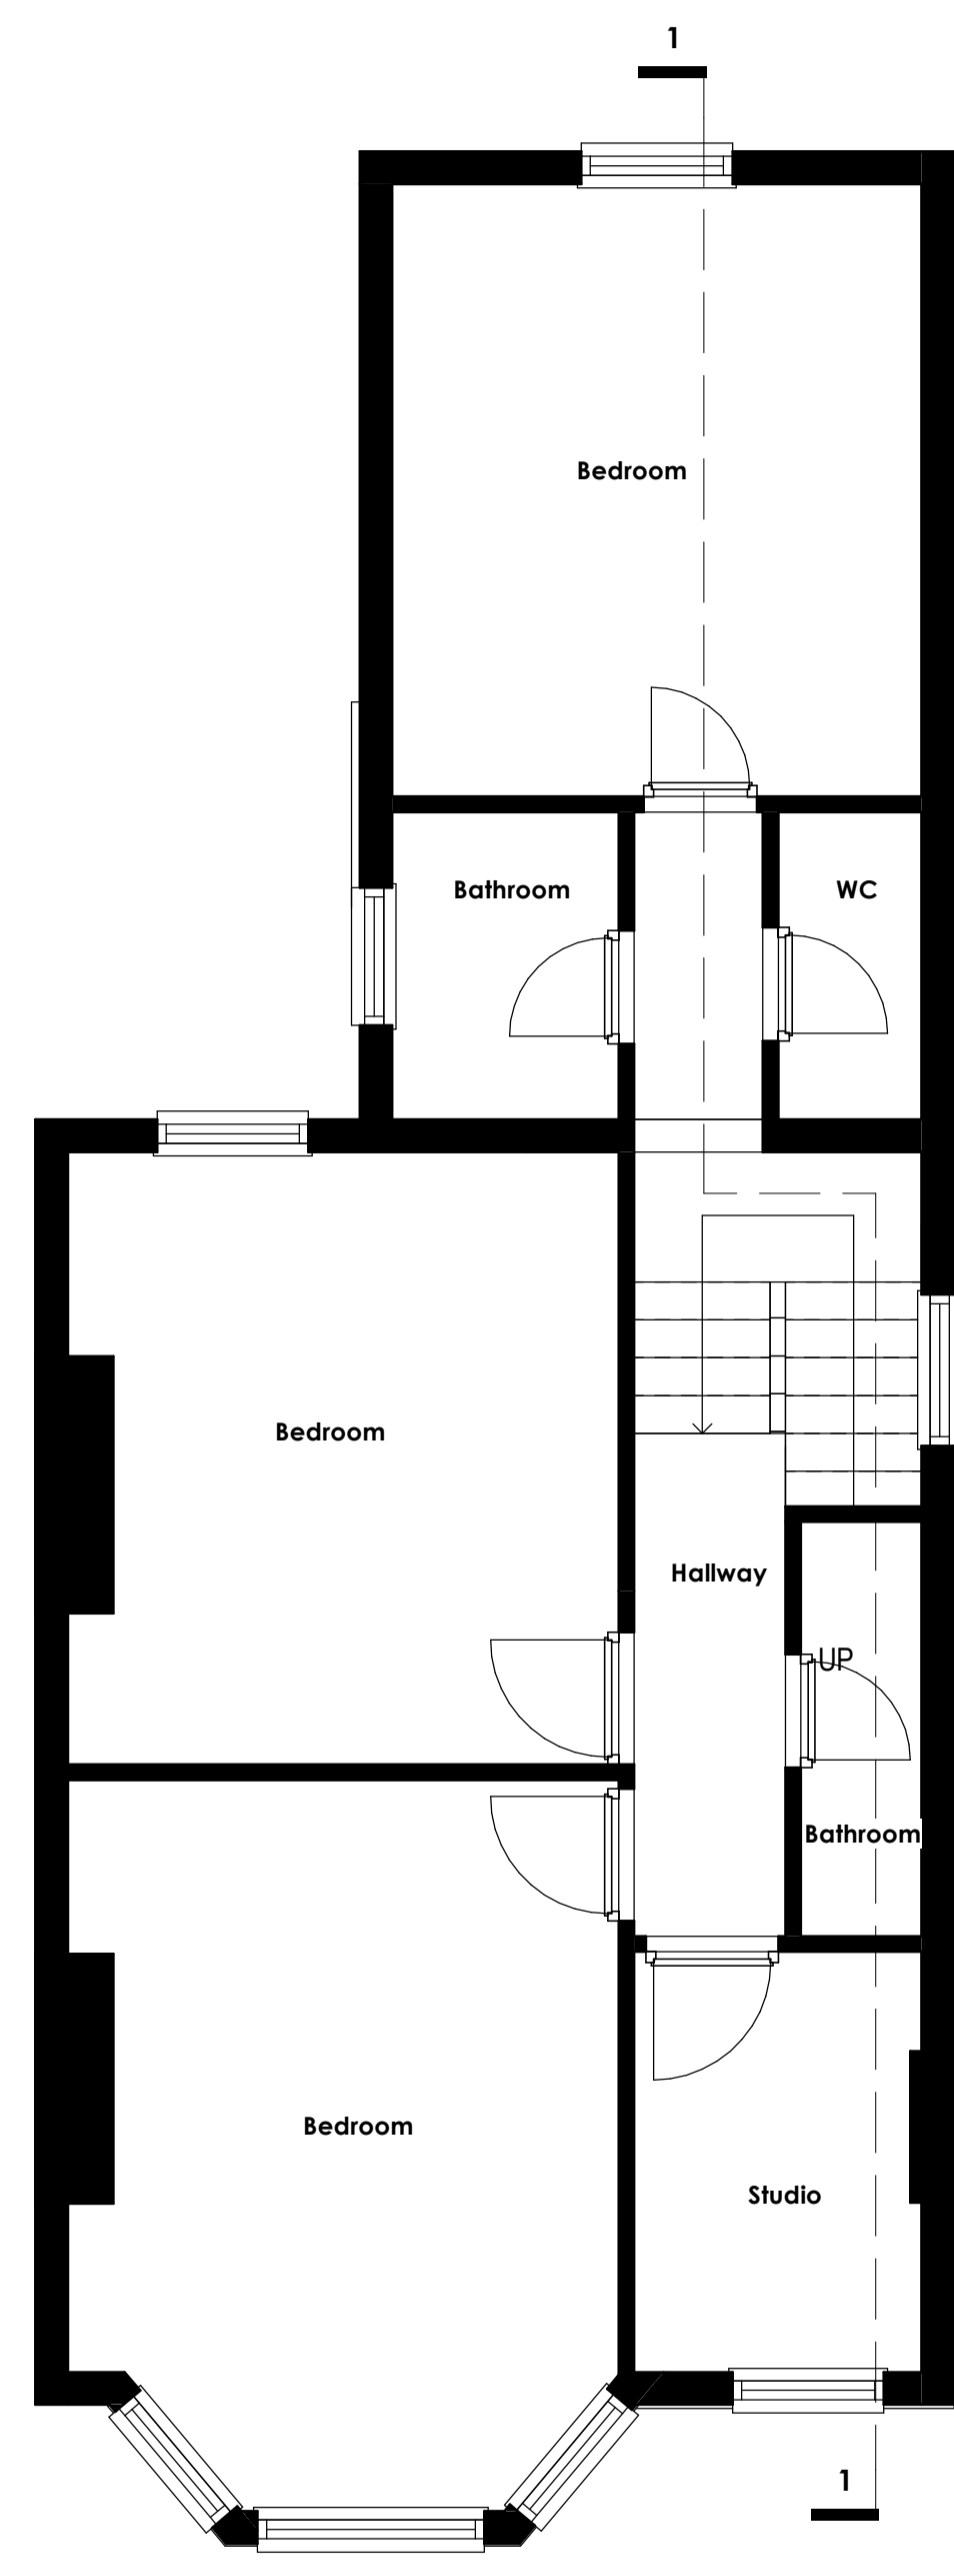

2 Existing 1st Floor Plan
 1 : 50

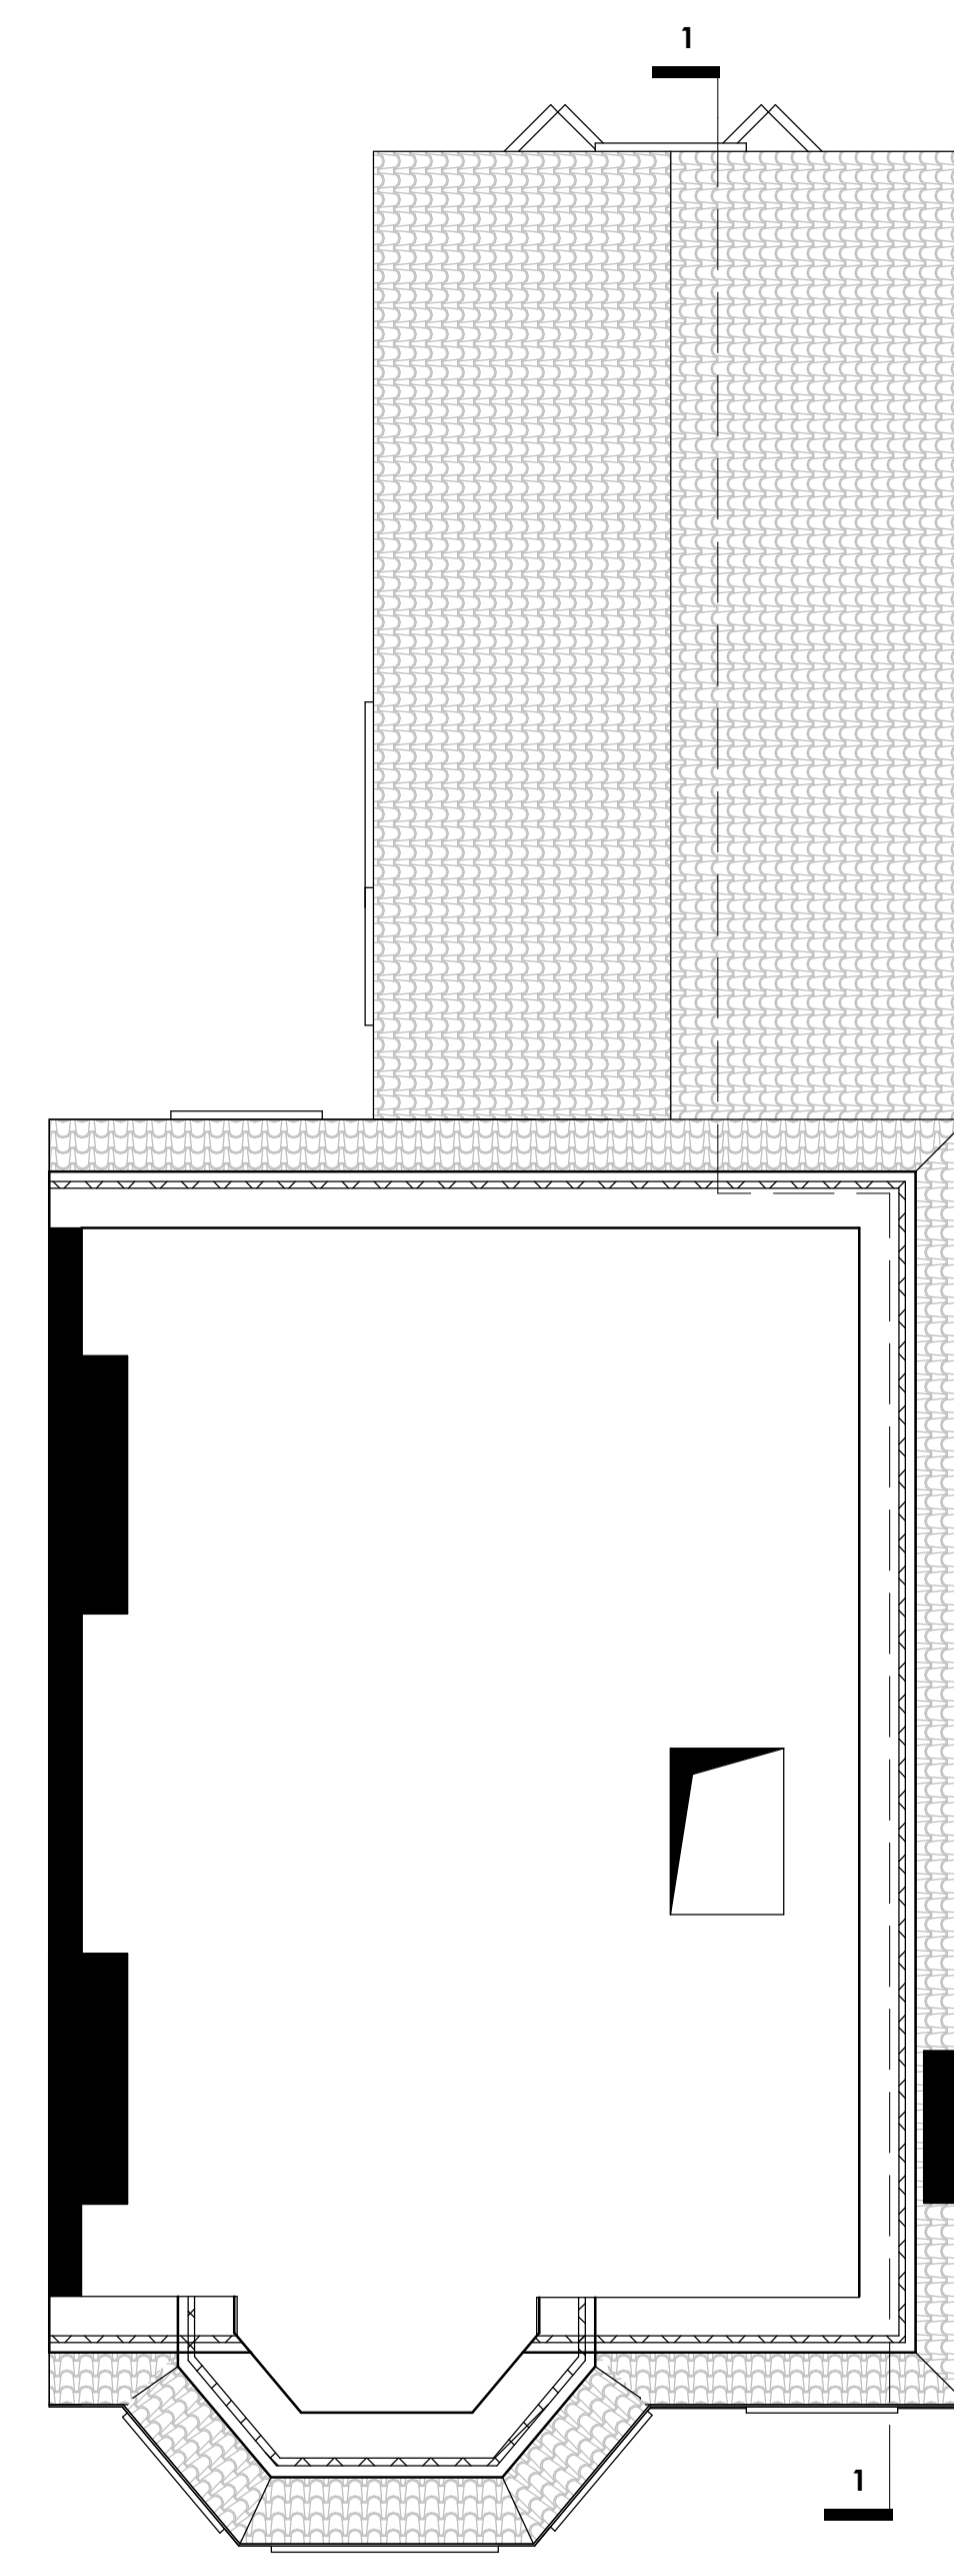

3 Existing Loft Plan
 1 : 50

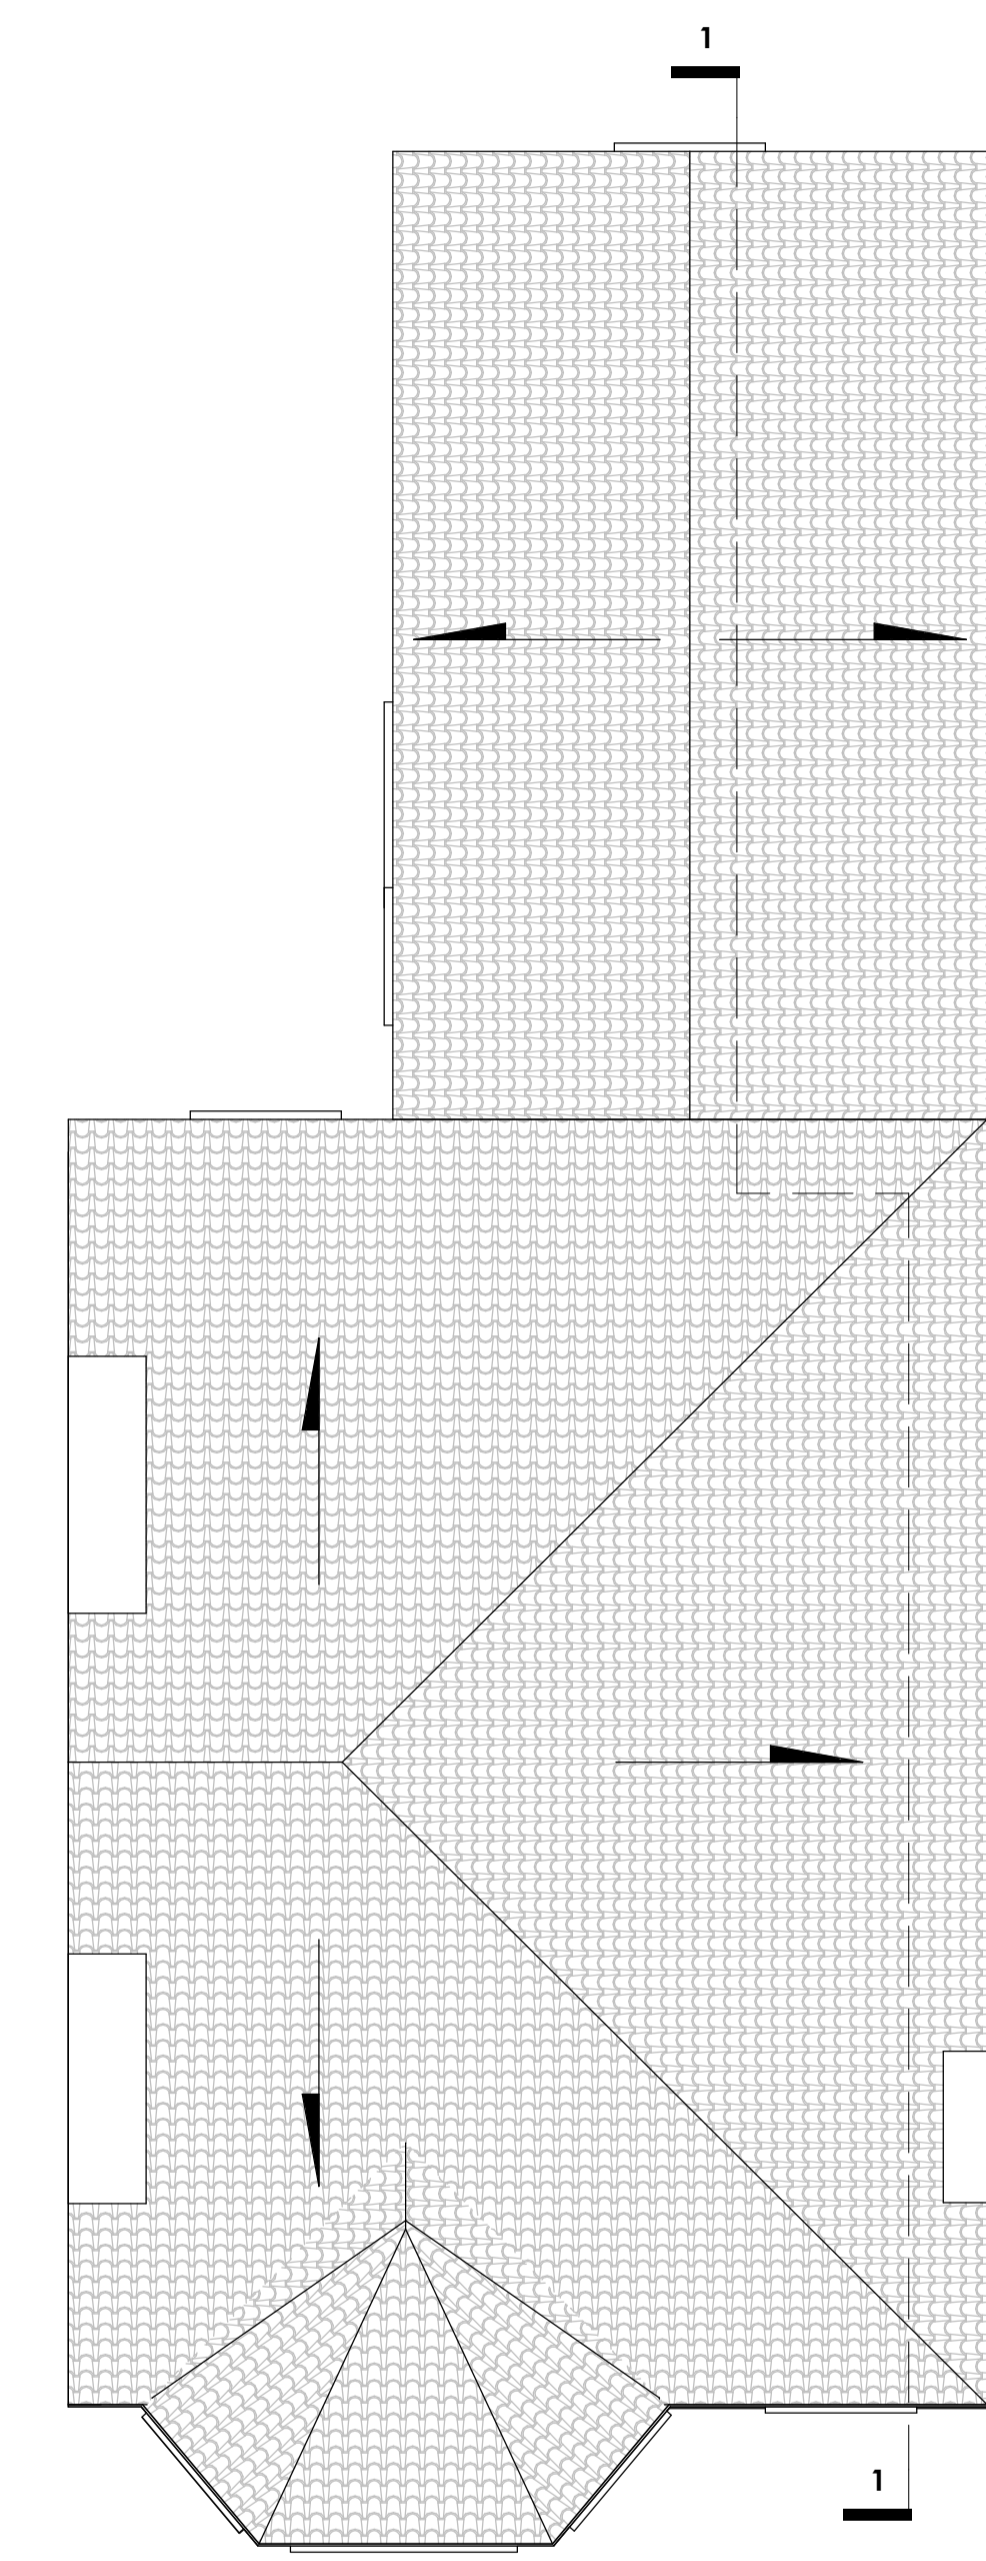

4 Existing Roof Plan
 1 : 50



Loft Conversion
 address
 6 Richborough Rd
 London, NW2 3LU
 client
 Geoff Segal
 drawing title
 Existing Plans

drawn by	KG	date	06/10/16	checked by	-
scale	1 : 50 @ A1	sheet no.	61016	revision	A001