
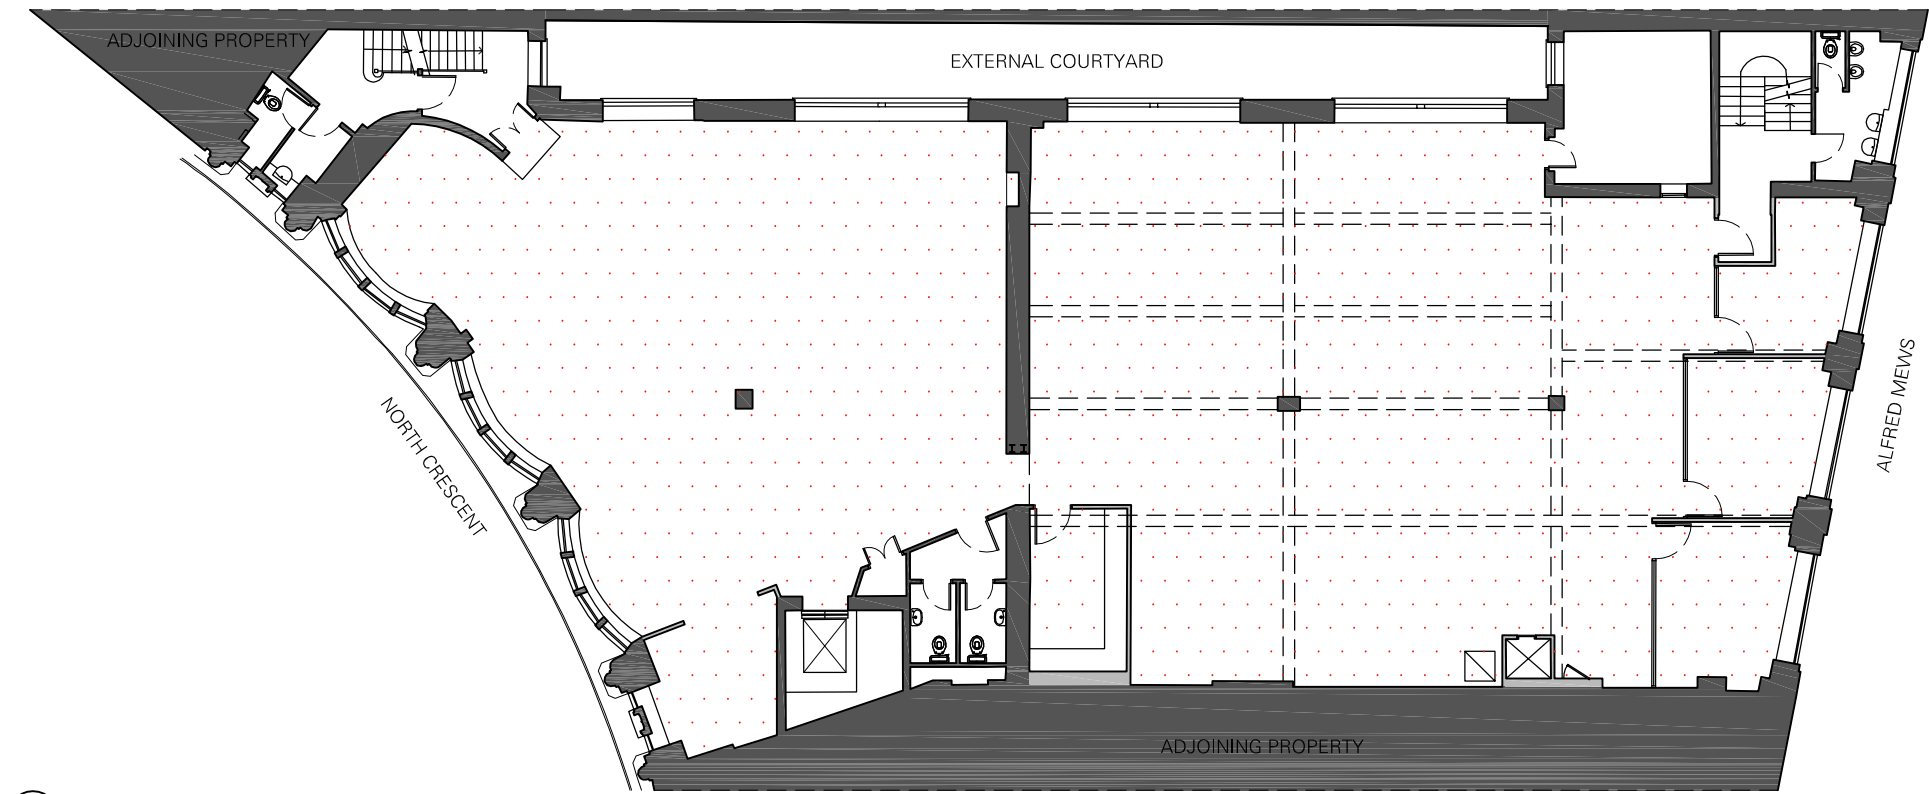


 


2 FIRST FLOOR PLAN
SCALE: 1:200 @A3

- EXISTING BUILT FABRIC: ORIGINAL
- EXISTING INTERNAL PARTITIONING: SECONDARY
- STRUCTURAL BEAM AT HIGH LEVEL
- EXISTING LOOSE LAID CARPET TILES TO BE REMOVED & REPLACED
- INTERNAL PARTITIONING TO BE REMOVED
- ITEMS TO BE REMOVED

NOTE:
THE ORIGINAL BUILT FABRIC WILL REMAIN UNTOUCHED

ALL ALTERATION WORKS ARE TO BE INTERNAL + NO ALTERNATIONS TO THE EXTERNAL FACADE ARE PROPOSED.



THIS DRAWING IS TO SUPPORT THE APPLICATION FOR LISTED BUILDING CONSENT.

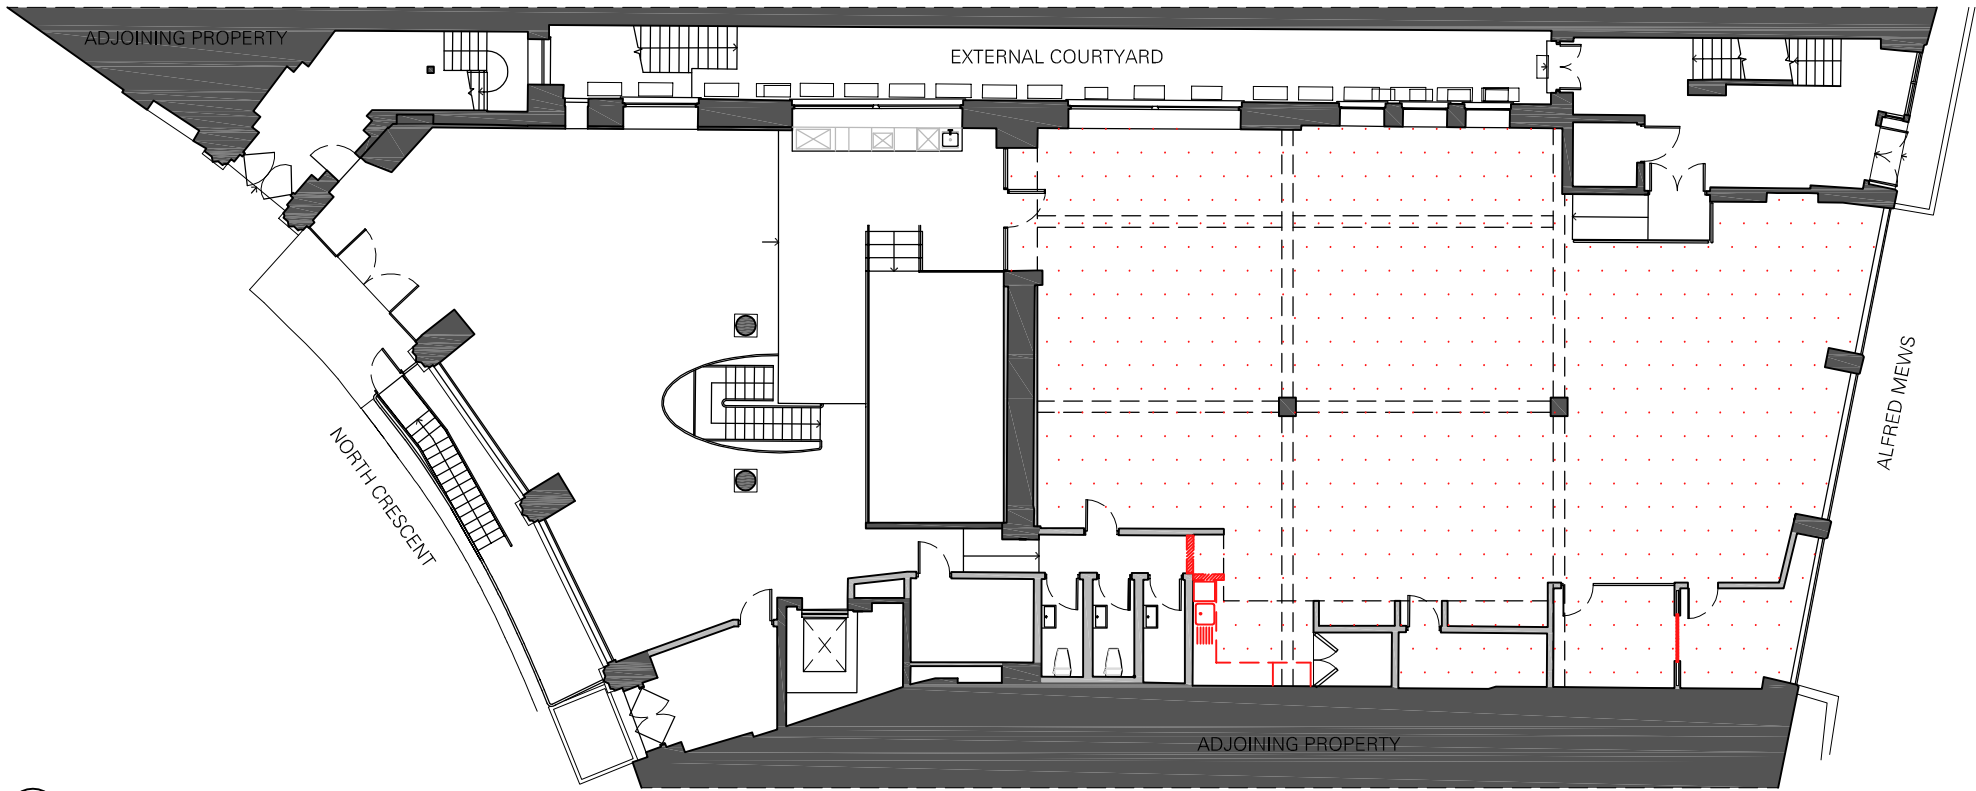

1 GROUND FLOOR PLAN
SCALE: 1:200 @A3



PROJECT TITLE		DRAWING TITLE	OPTION	CLIENT APPROVAL	REVISION								DRAWN BY		DATE		triflecreative* + 44 20 3002 5491 hello@triflecreative.com http://www.triflecreative.com		
OMD UK		DEMOLITION GROUND FLOOR & FIRST FLOOR PLANS	VERSION		No		DATE		BY									15 MAR 2016	
INTERNAL WORKSPACE REFURBISHMENT																			SCALE
SITE																			1:200@A3
1-4 NORTH CRESCENT CHENIES STREET, LONDON																			
																	DRAWING NO.	SHEET NO.	
																	DM01		

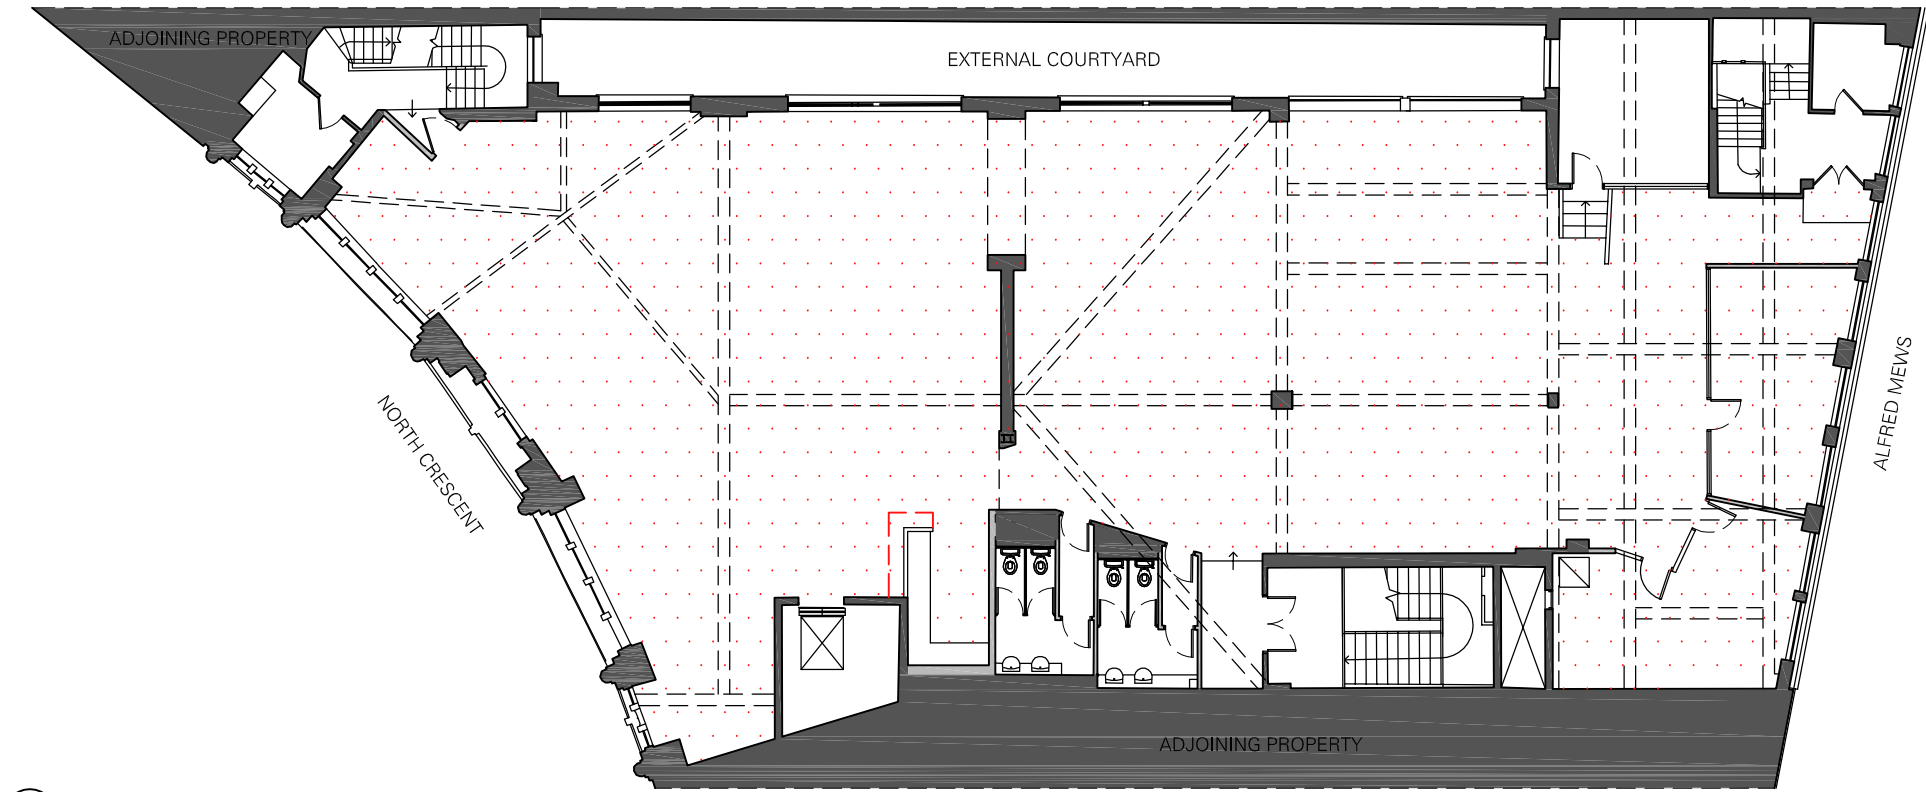 


2 THIRD FLOOR PLAN
SCALE: 1:200 @A3

- EXISTING BUILT FABRIC: ORIGINAL
- EXISTING INTERNAL PARTITIONING: SECONDARY
- STRUCTURAL BEAM AT HIGH LEVEL
- EXISTING LOOSE LAID CARPET TILES TO BE REMOVED & REPLACED
- INTERNAL PARTITIONING TO BE REMOVED
- ITEMS TO BE REMOVED

NOTE:
THE ORIGINAL BUILT FABRIC WILL REMAIN UNTOUCHED

ALL ALTERATION WORKS ARE TO BE INTERNAL + NO ALTERNATIONS TO THE EXTERNAL FACADE ARE PROPOSED.

THIS DRAWING IS TO SUPPORT THE APPLICATION FOR LISTED BUILDING CONSENT.

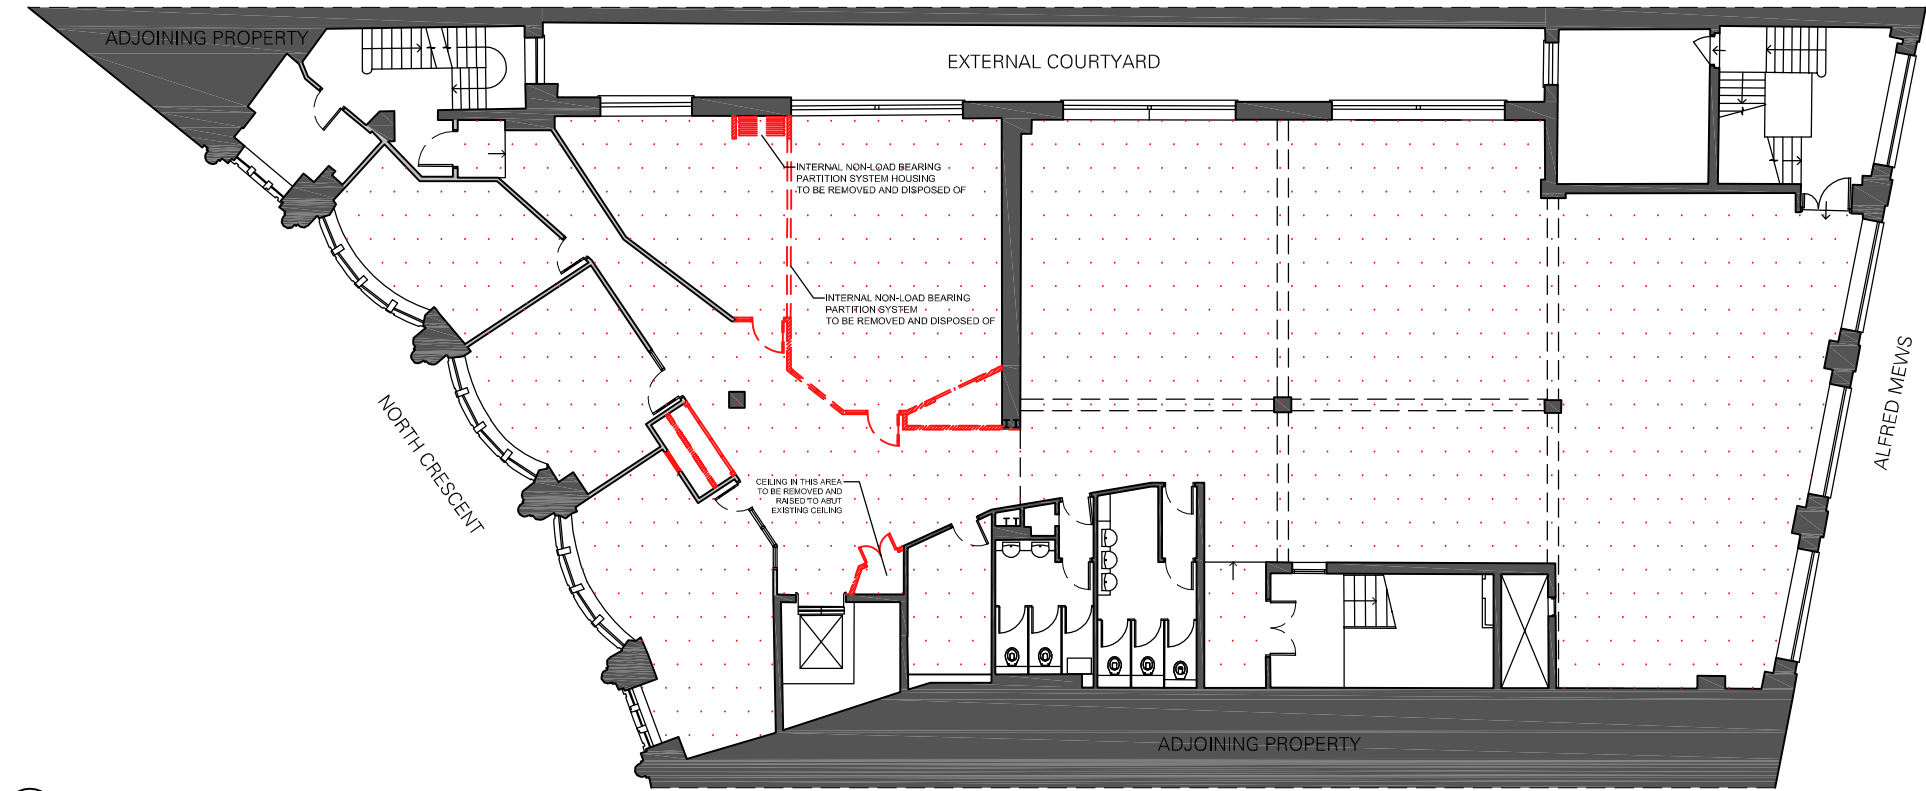

1 SECOND FLOOR PLAN
SCALE: 1:200 @A3



PROJECT TITLE OMD UK INTERNAL WORKSPACE REFURBISHMENT SITE 1-4 NORTH CRESCENT CHENIES STREET, LONDON		DRAWING TITLE DEMOLITION SECOND & THIRD FLOOR PLANS	OPTION	CLIENT APPROVAL	REVISION											DRAWN BY IKE O.	DATE 15 MAR 2016	triflecreative* + 44 20 3002 5491 hello@triflecreative.com http://www.triflecreative.com			
					No	DATE	BY														
		VERSION														CHECKED BY JEANYOUNG I.	SCALE 1:200@A3	DRAWING NO. DM02	SHEET NO.		
																APPROVED BY EMMA M.					