

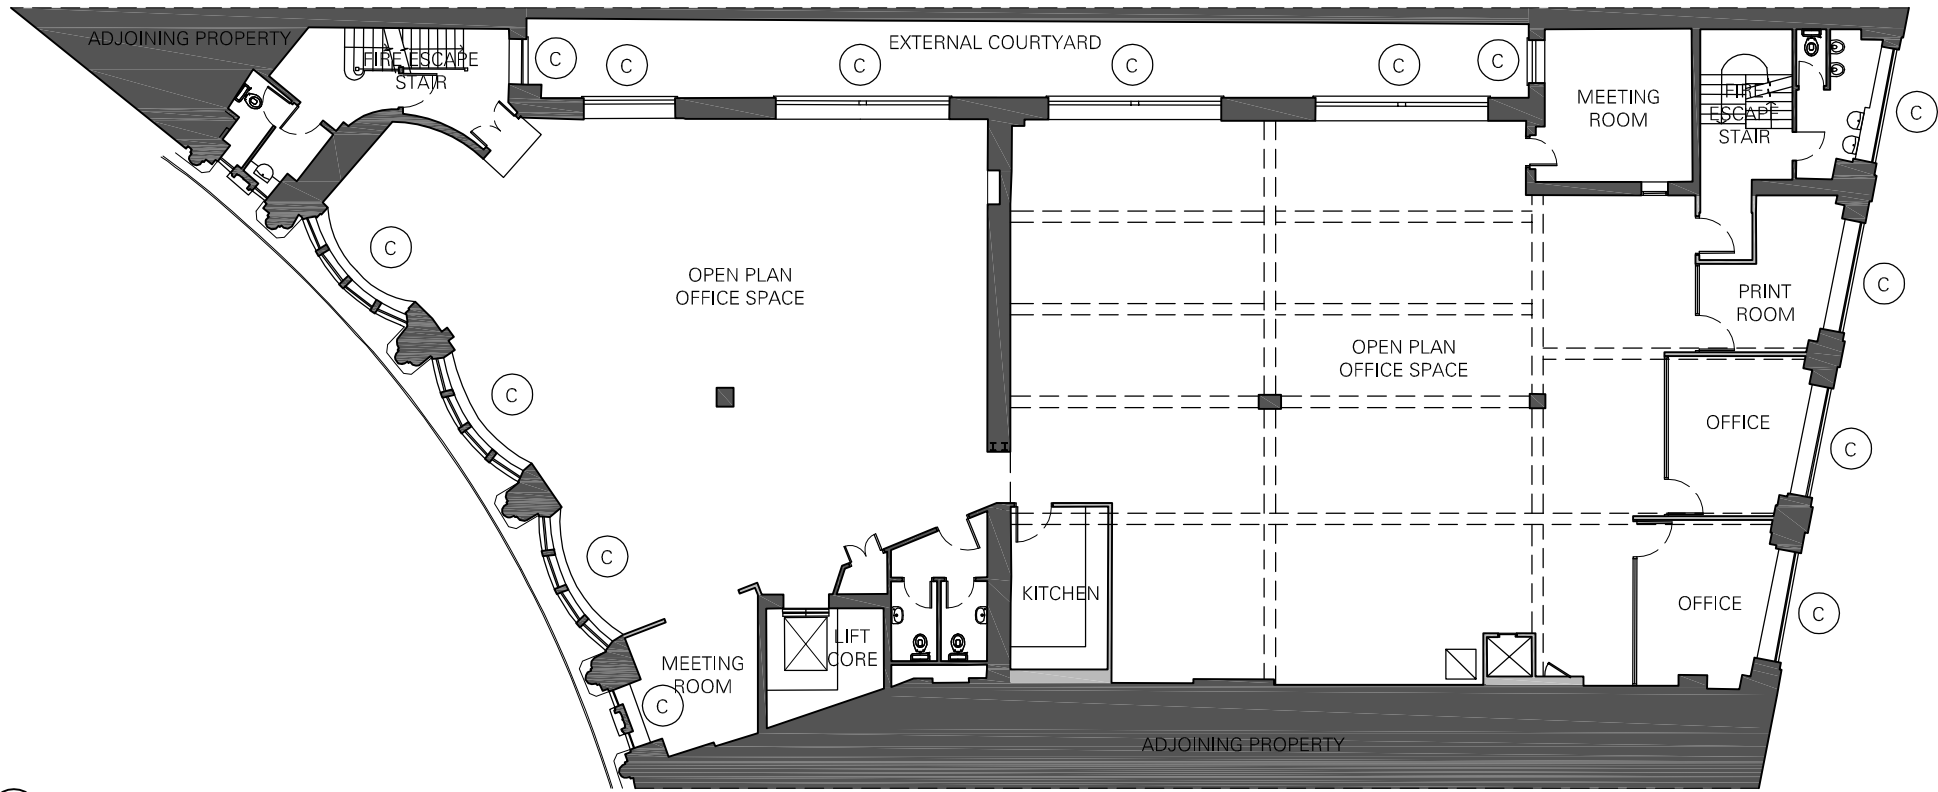


 

2 FIRST FLOOR PLAN
SCALE: 1:200 @A3



- EXISTING BUILT FABRIC:
ORIGINAL FABRIC
- EXISTING INTERNAL PARTITIONING:
SECONDARY INTERNAL LINING
- STRUCTURAL BEAM
AT HIGH LEVEL
- EXISTING WINDOWS WITH OPAQUE
GLAZING
- EXISTING WINDOWS WITH CLEAR
GLAZING

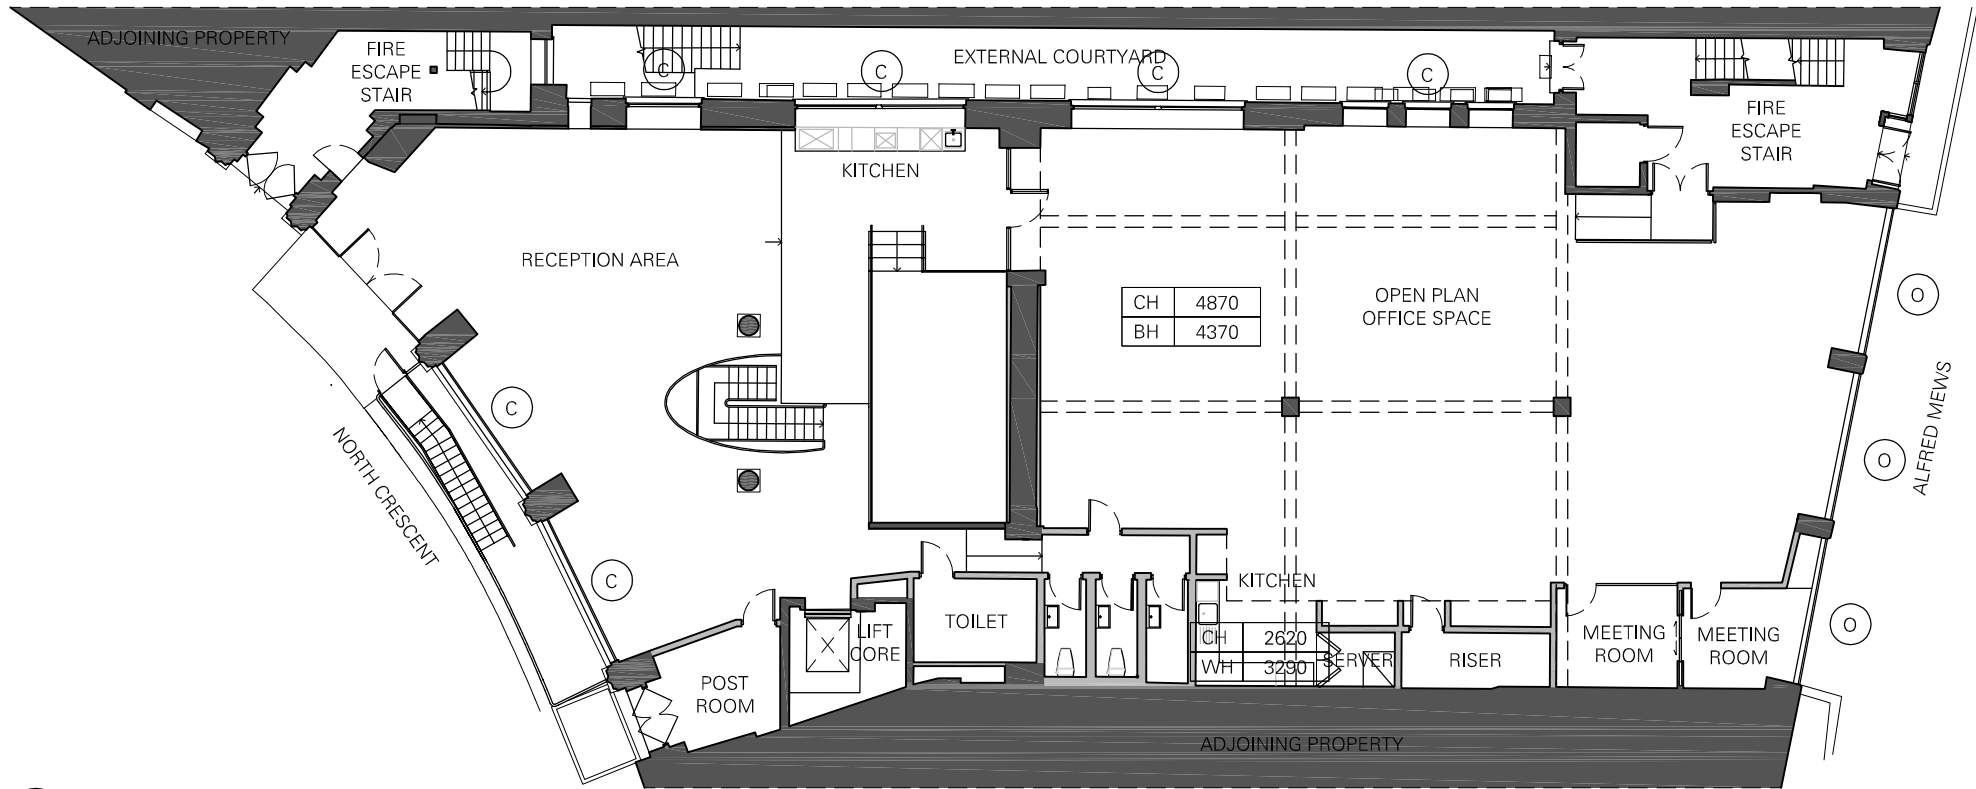


1 GROUND FLOOR PLAN
SCALE: 1:200 @A3



PROJECT TITLE		DRAWING TITLE	OPTION	CLIENT APPROVAL	REVISION								DRAWN BY		DATE		triflecreative* + 44 20 3002 5491 hello@triflecreative.com http://www.triflecreative.com						
OMD UK		EXISTING GROUND FLOOR & FIRST FLOOR PLANS	VERSION		No		DATE	BY												15 MAR 2016			
INTERNAL WORKSPACE REFURBISHMENT																					SCALE		
SITE																						1:200@A3	
1-4 NORTH CRESCENT CHENIES STREET, LONDON																						DRAWING NO.	
																		SHEET NO.					
																		EX01					
																		APPROVED BY					
																		EMMA M.					

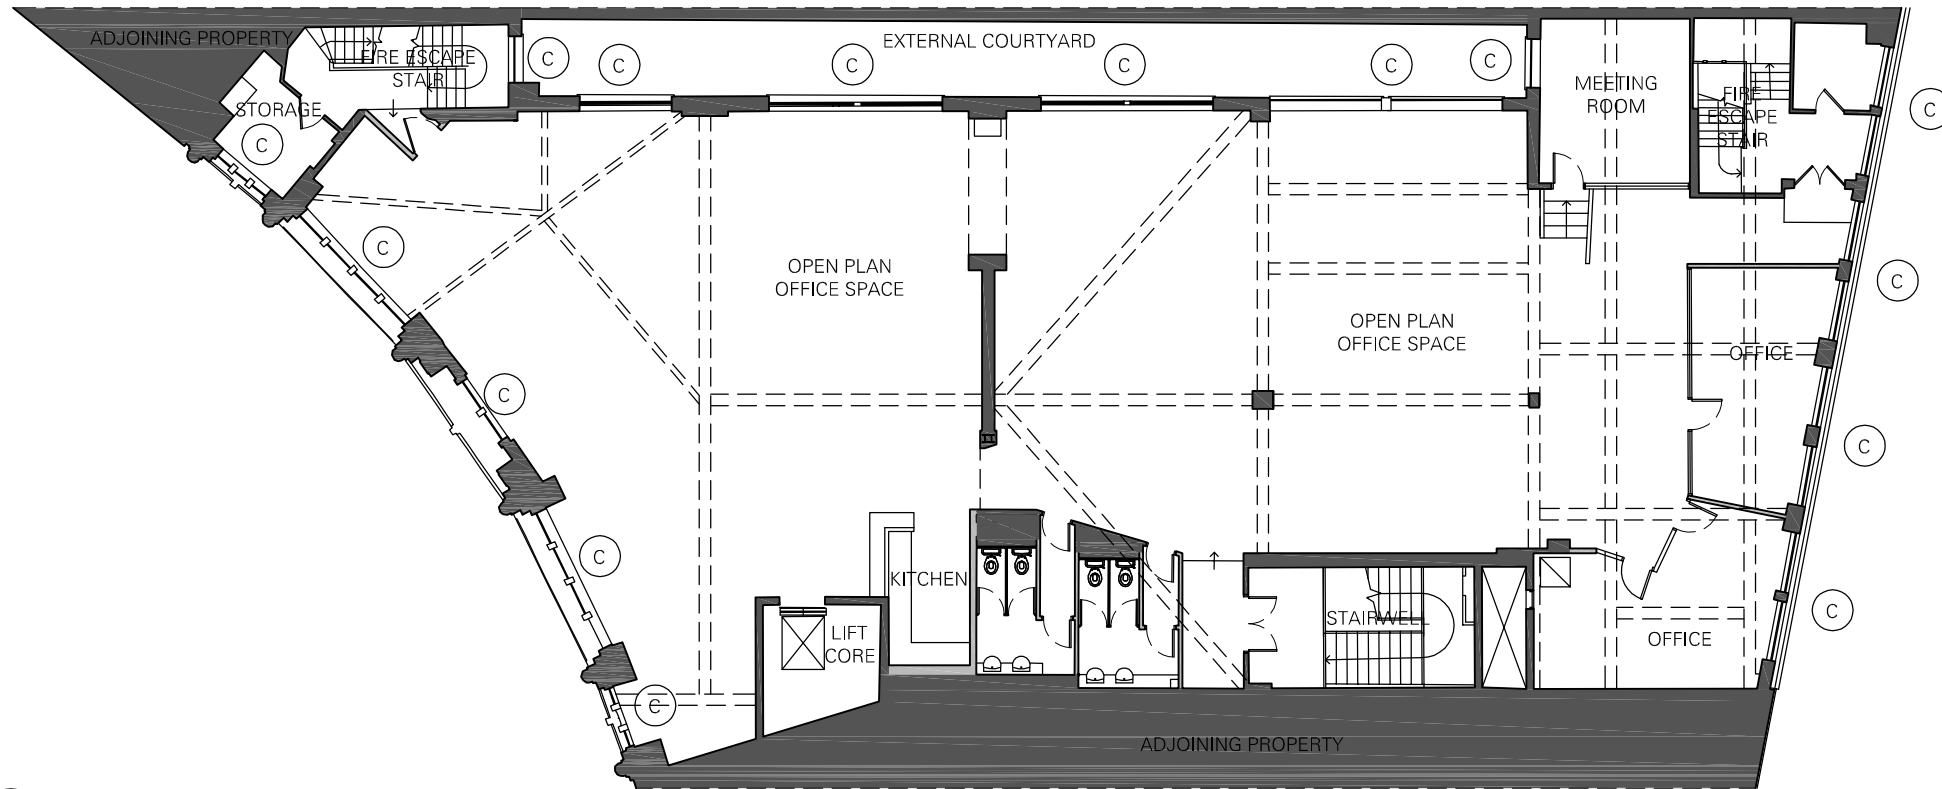 

2 THIRD FLOOR PLAN
SCALE: 1:200 @A3

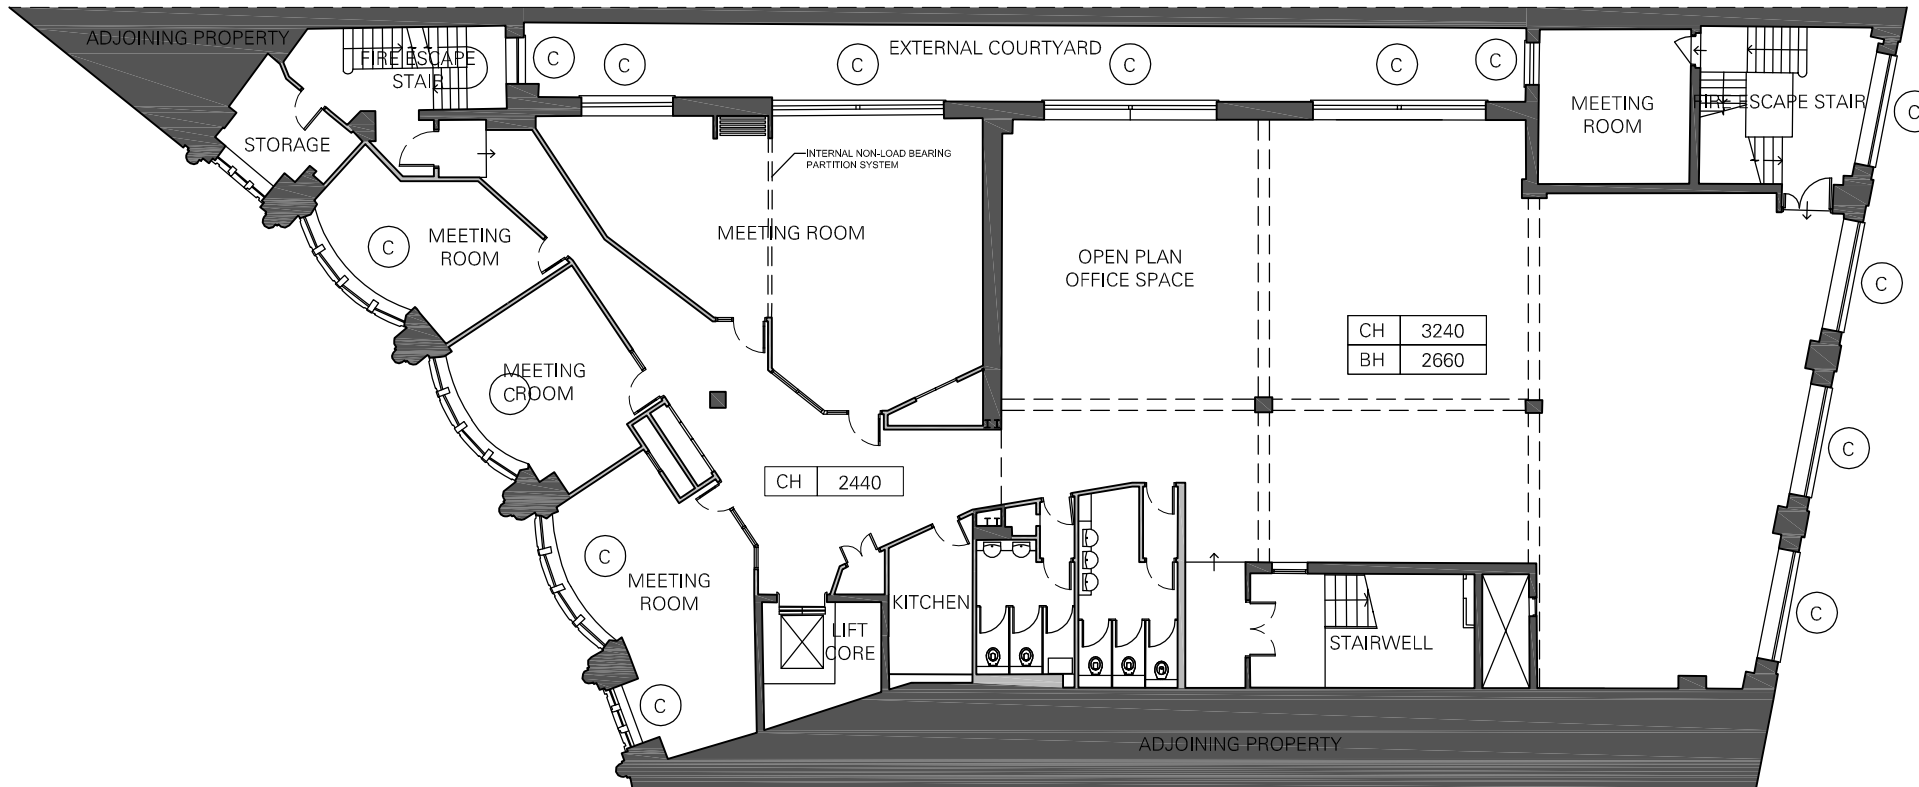

1 SECOND FLOOR PLAN
SCALE: 1:200 @A3



PROJECT TITLE OMD UK INTERNAL WORKSPACE REFURBISHMENT SITE 1-4 NORTH CRESCENT CHENIES STREET, LONDON	DRAWING TITLE EXISTING SECOND FLOOR & THIRD FLOOR PLANS	OPTION	CLIENT APPROVAL	REVISION <table><tr><td>No</td><td>DATE</td><td>BY</td><td></td><td></td><td></td><td></td><td></td><td></td><td></td></tr><tr><td></td><td></td><td></td><td></td><td></td><td></td><td></td><td></td><td></td><td></td></tr><tr><td></td><td></td><td></td><td></td><td></td><td></td><td></td><td></td><td></td><td></td></tr><tr><td></td><td></td><td></td><td></td><td></td><td></td><td></td><td></td><td></td><td></td></tr></table>								No	DATE	BY																																						DRAWN BY IKE O. CHECKED BY JEANYOUNG I. APPROVED BY EMMA M.	DATE 15 MAR 2016 SCALE 1:200@A3 DRAWING NO. EX02 SHEET NO.		triflecreative* + 44 20 3002 5491 hello@triflecreative.com http://www.triflecreative.com
		No		DATE	BY	
VERSION	