

SITE LOCATION PLAN 1:1250

SITE LOCATION PLAN 1:500




Rev.	Date	Reason for Issue
00	2016 09	PLANNING

Project
**No 7 Bayham Street
 NW1 0EY London**


Title
Site Location Plan

Job No. BS72016	Date September 2016	Drawn BS7_000
Scale 1:50 @A1 1:100 @A3	Drawing No. BS72016	Revision CLPU 00

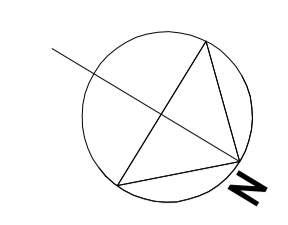


EXISTING LOWER GROUND FLOOR PLAN

PROPOSED LOWER GROUND FLOOR PLAN

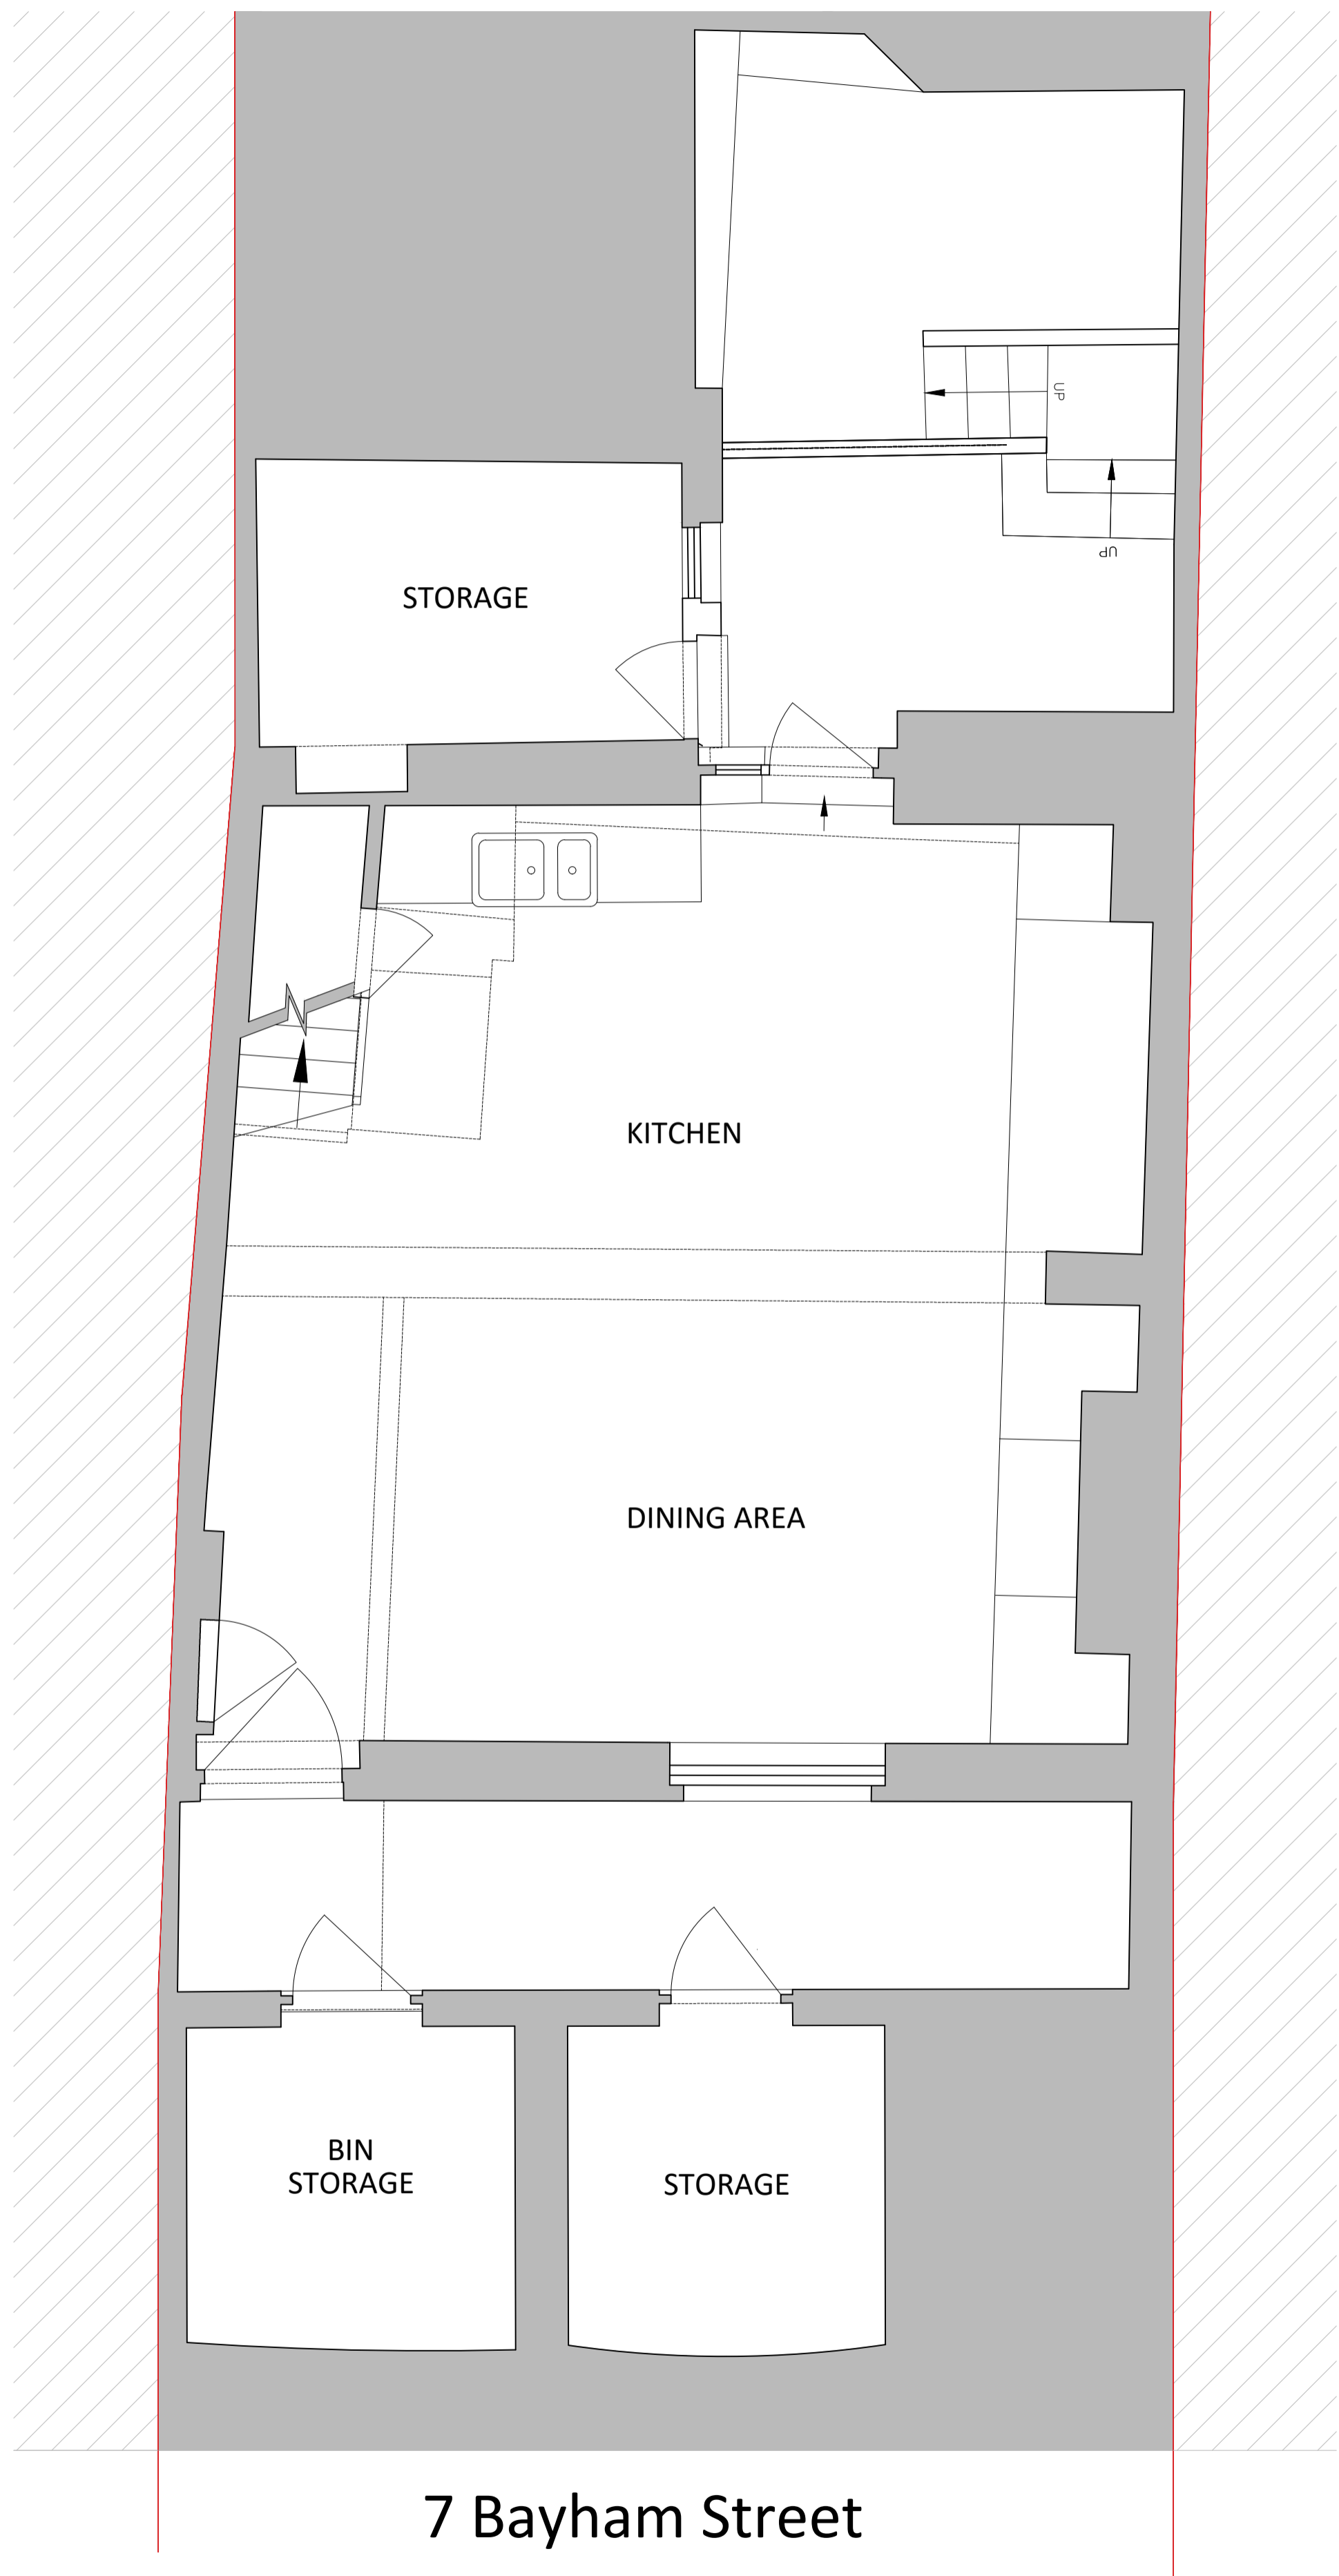

7 Bayham Street

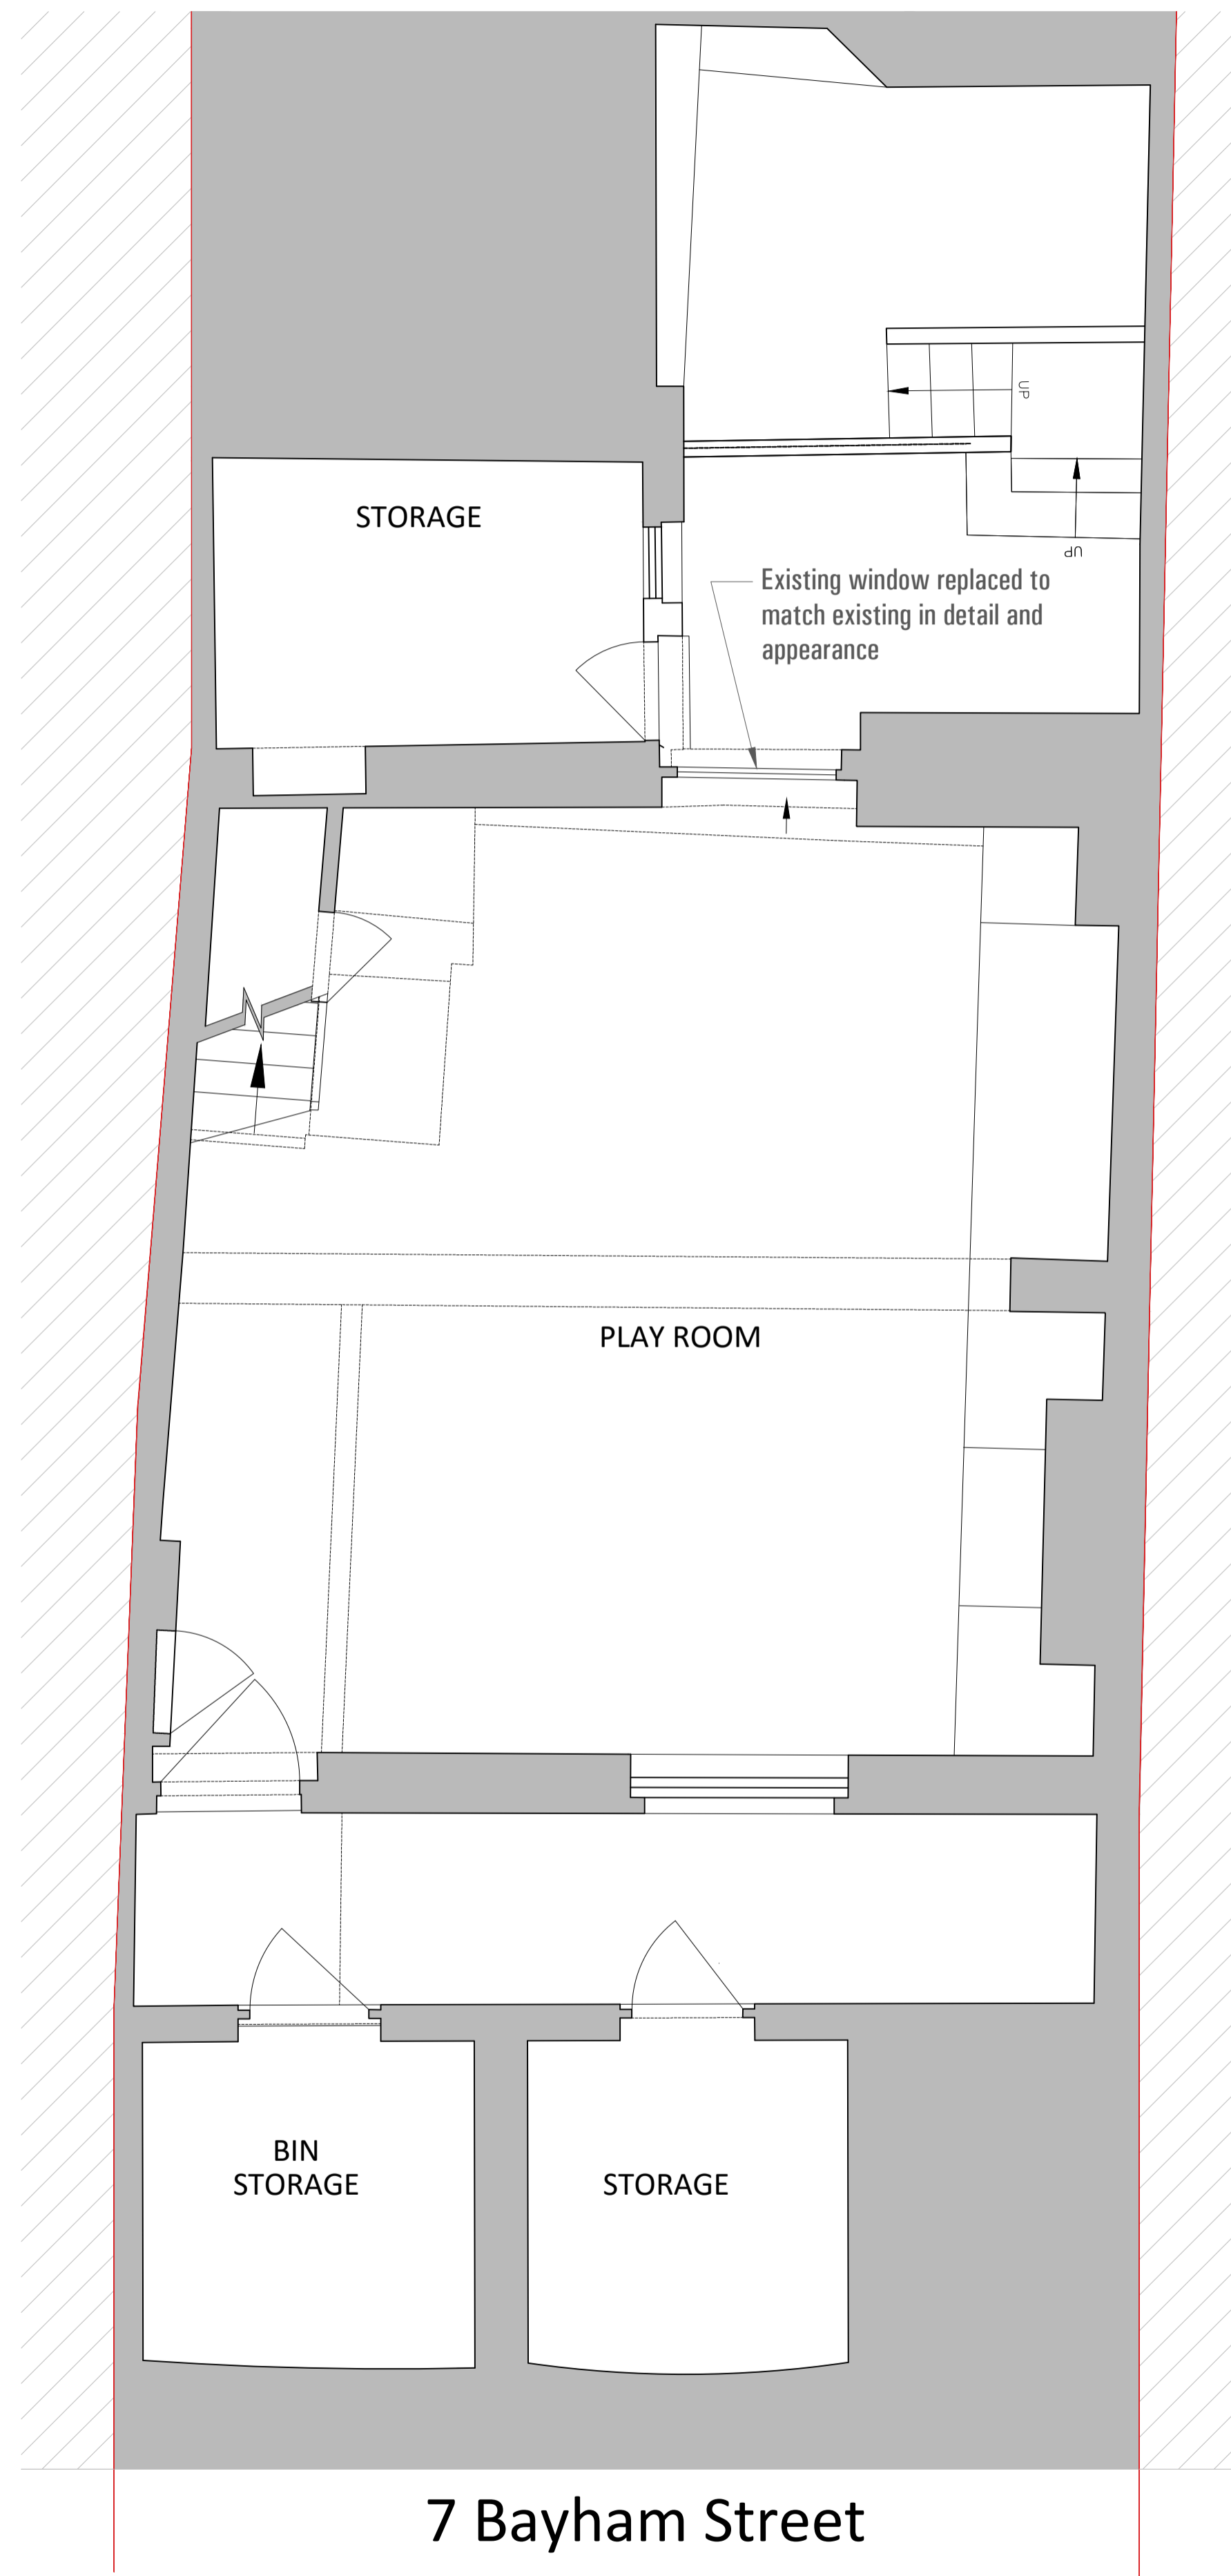

7 Bayham Street



Rev.	Date	Reason for Issue
00	2016 09	PLANNING


Project
**No 7 Bayham Street
 NW1 0EY London**

Title
**Existing and Proposed
 Lower Ground Floor**


Job No.	Date	Drawn
BS72016	September 2016	BS7_101

Scale	Drawing No.	Revision
1:50 @A1 1:100 @A3	BS72016	CLPU 00


EXISTING GROUND FLOOR PLAN

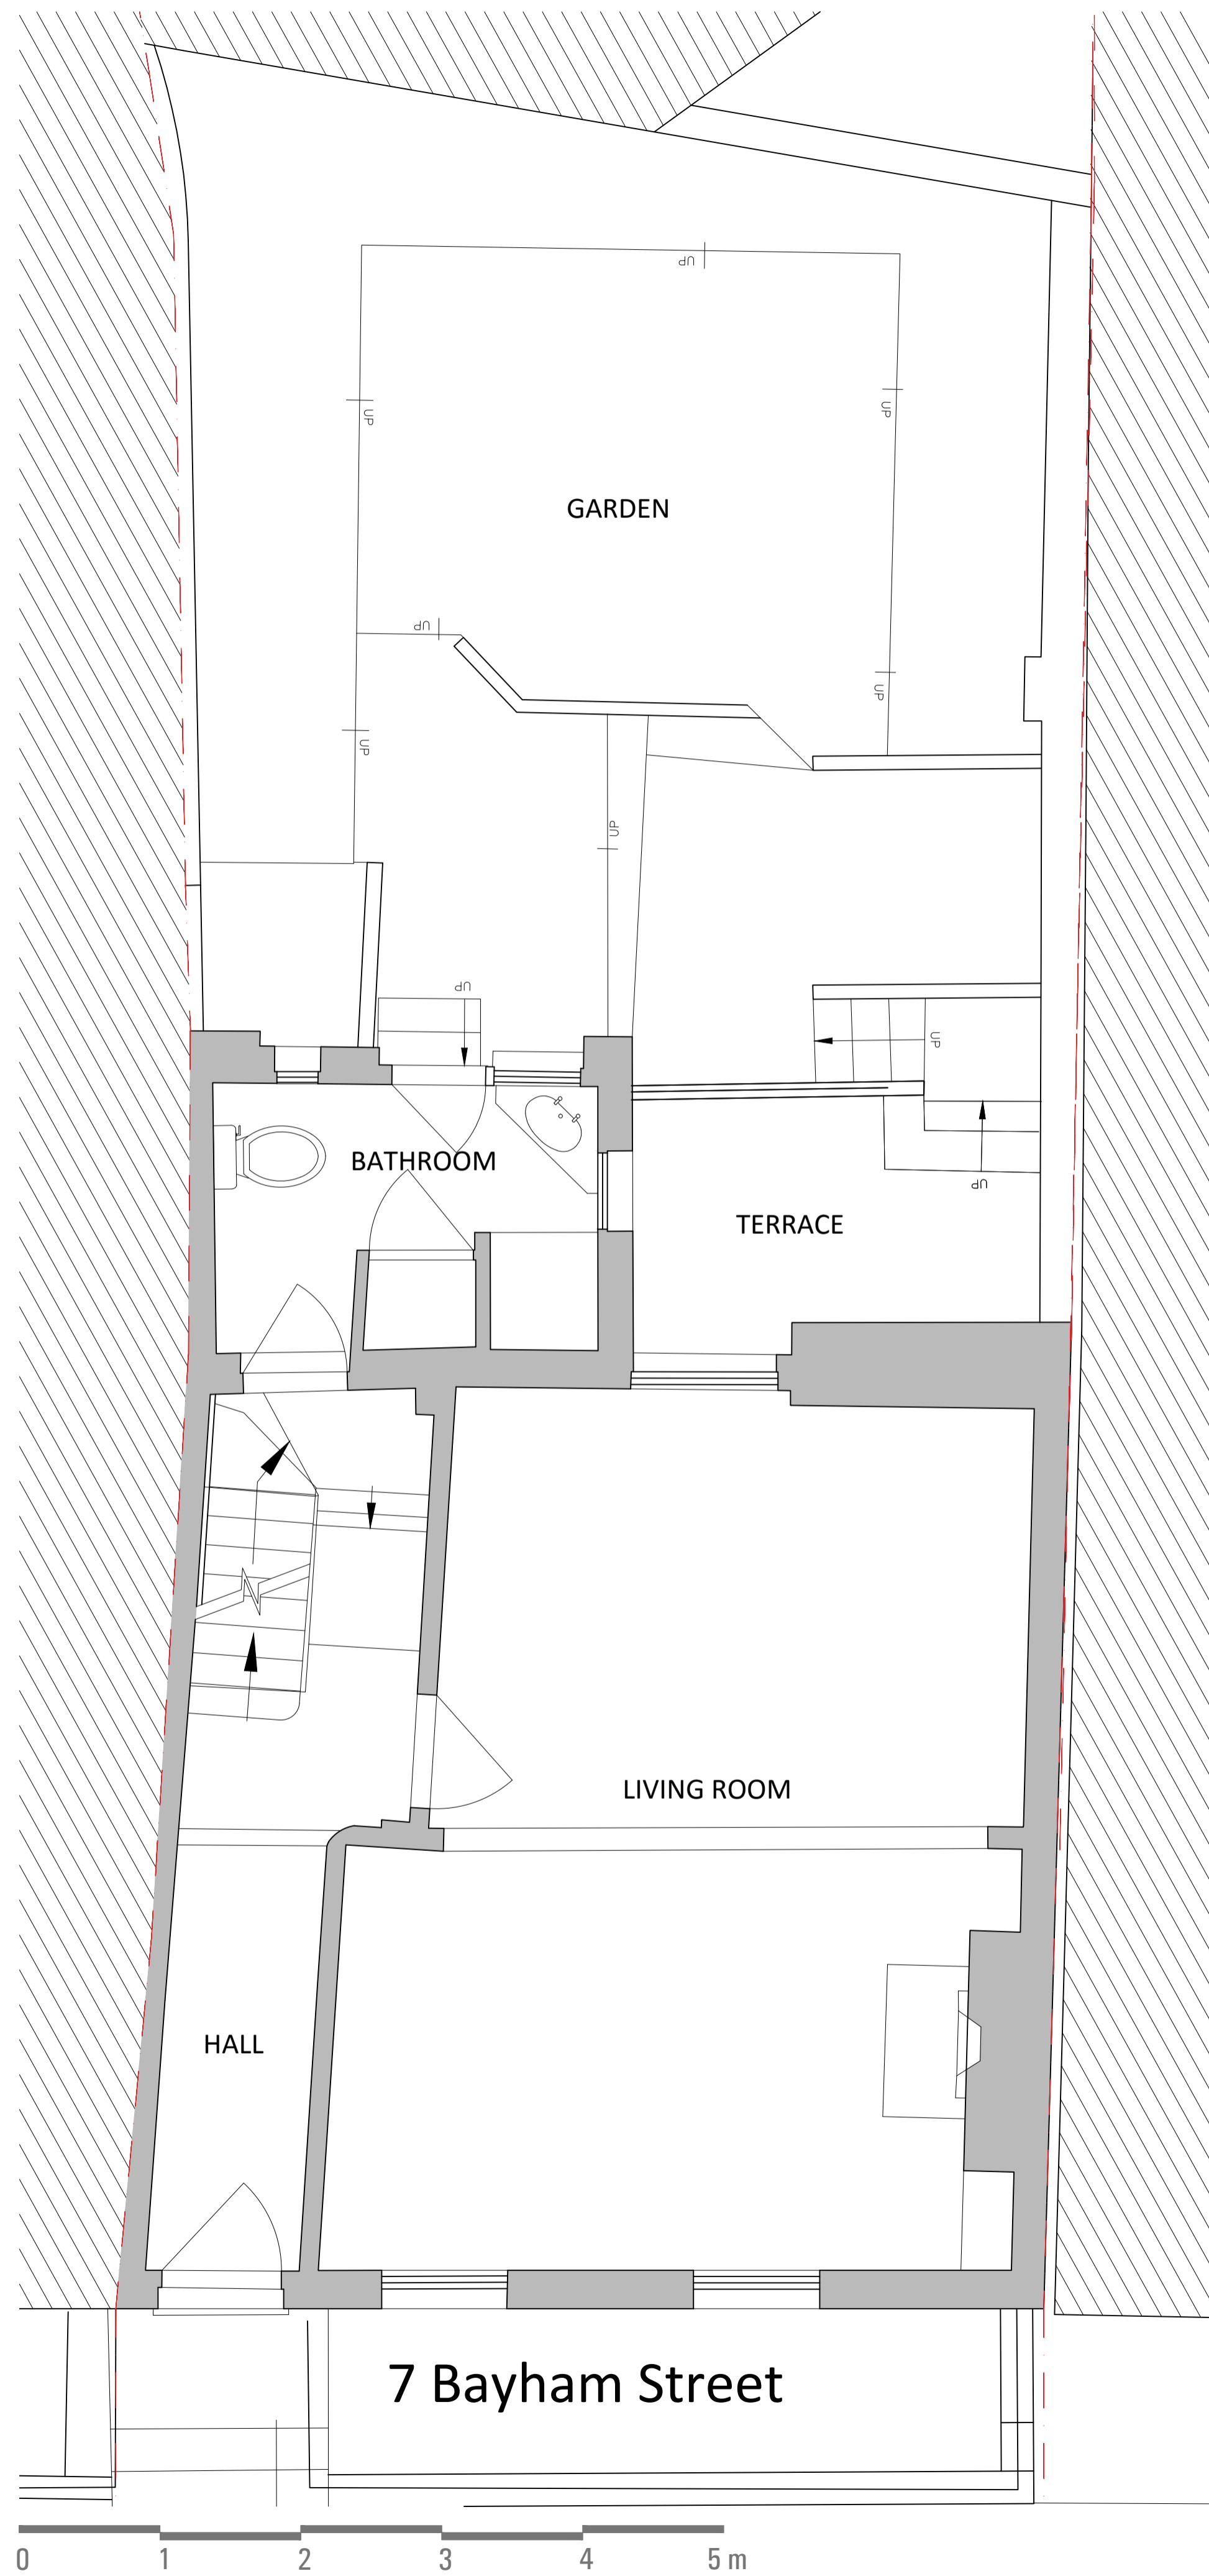

PROPOSED GROUND FLOOR PLAN

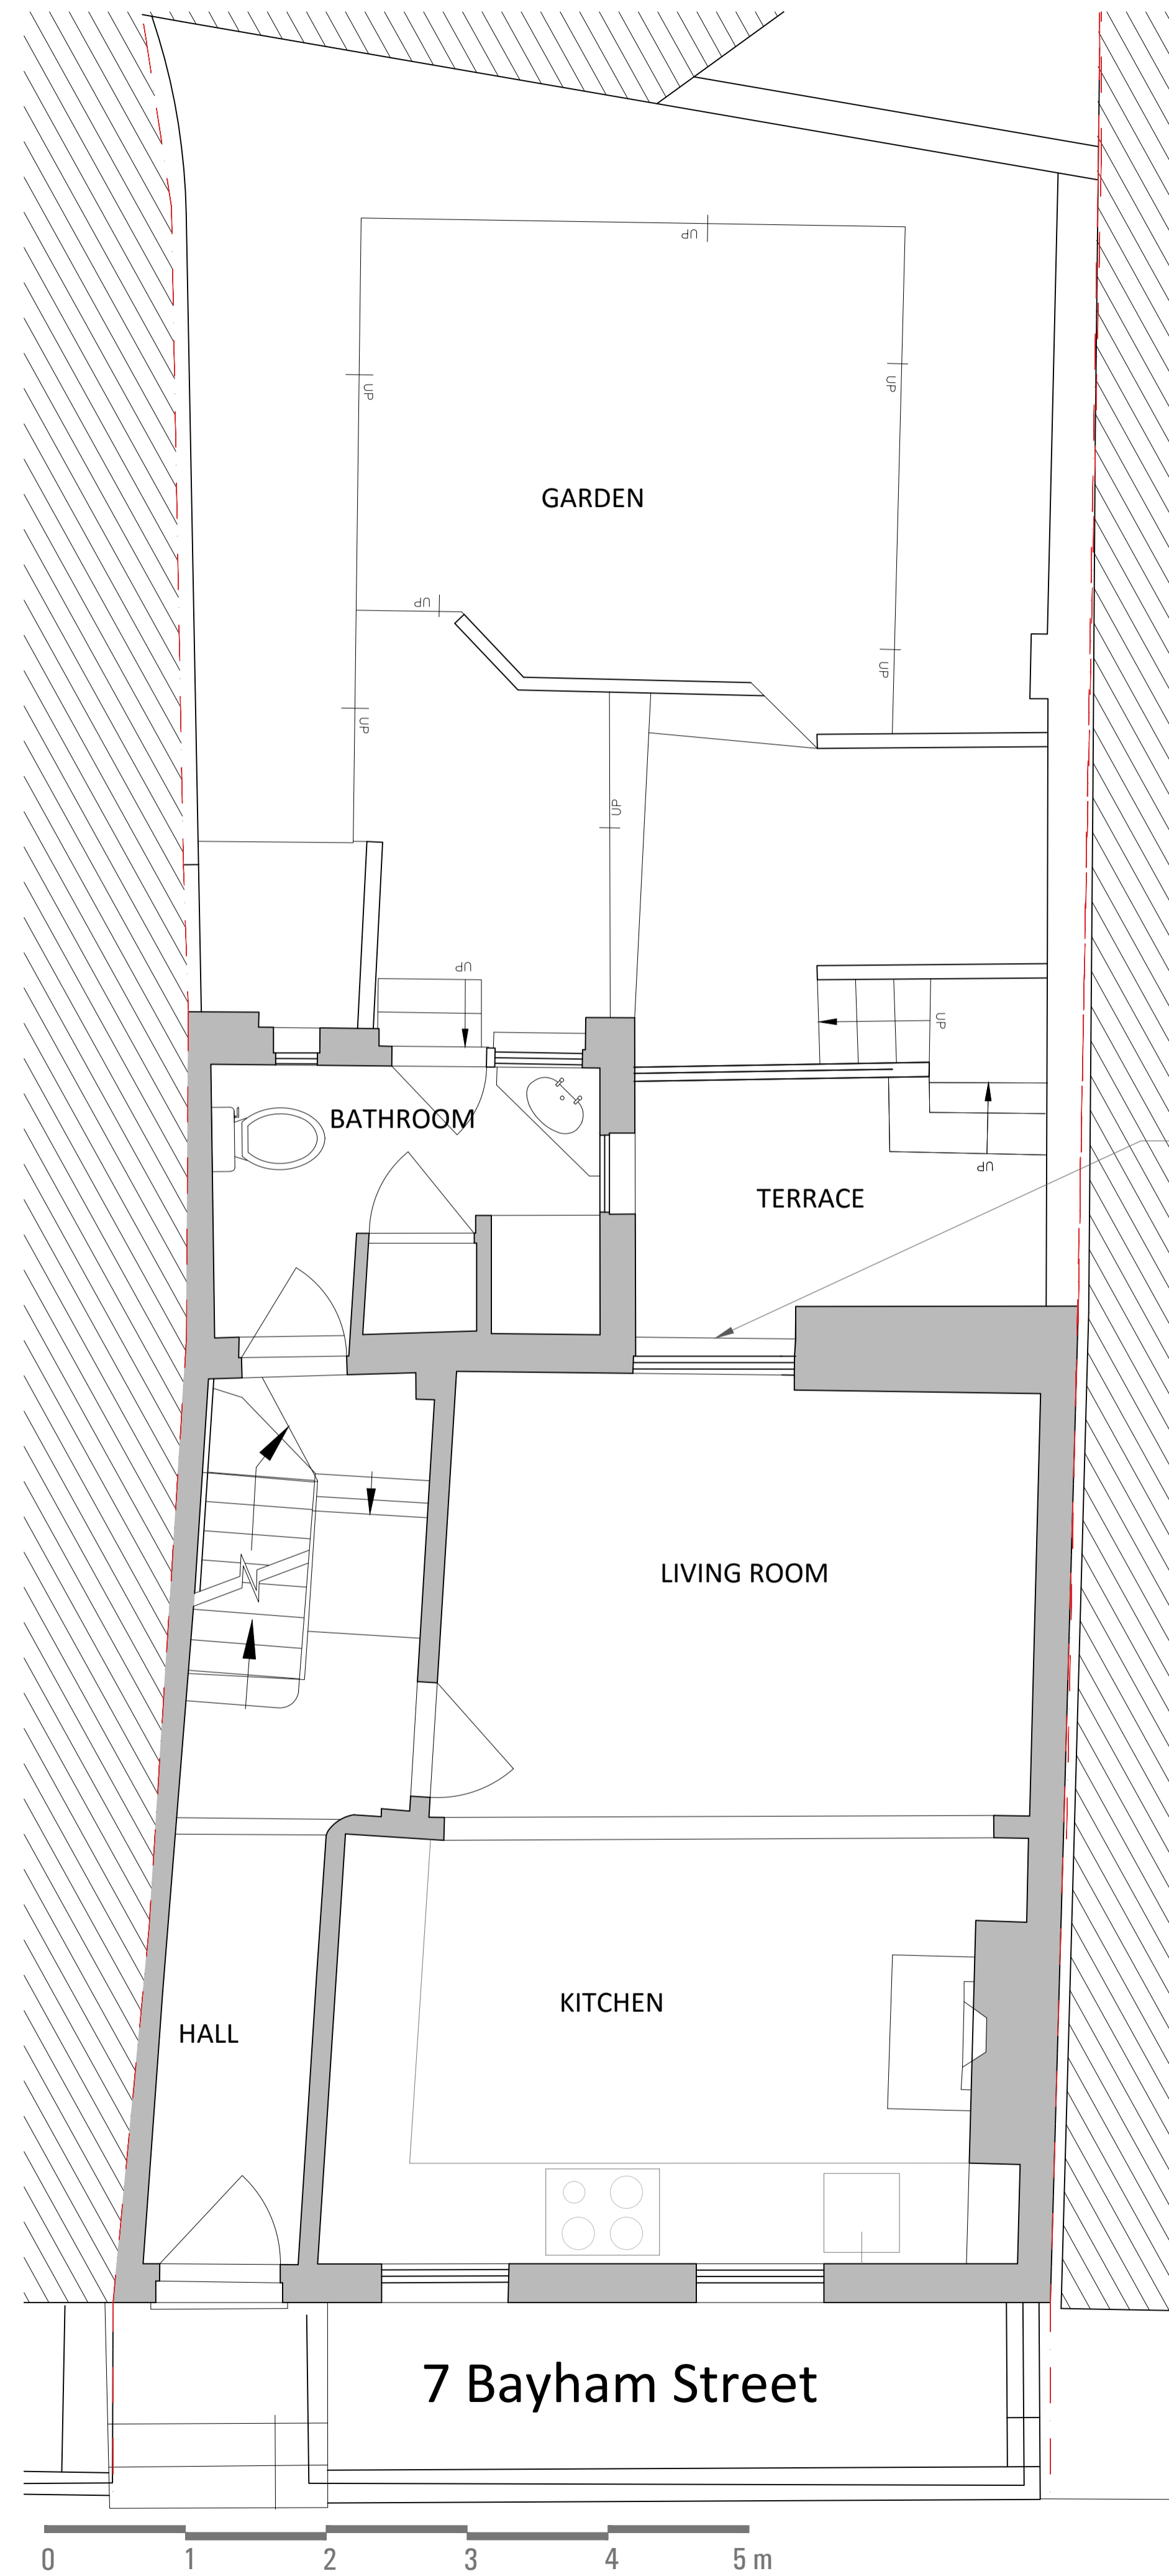

Existing opening enlarged to match existing in detail and appearance

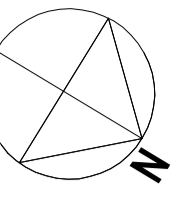

Rev.	Date	Reason for Issue
00	2016 09	PLANNING

Project
**No 7 Bayham Street
 NW1 0EY London**



Title
**Existing and Proposed
 Ground Floor**

Job No. BS72016	Date September 2016	Drawn BS7_102
--------------------	------------------------	------------------


Scale 1:50 @A1 1:100 @A3	Drawing No. BS72016	Revision CLPU 00
--------------------------------	------------------------	---------------------

EXISTING FIRST FLOOR PLAN

PROPOSED FIRST FLOOR PLAN

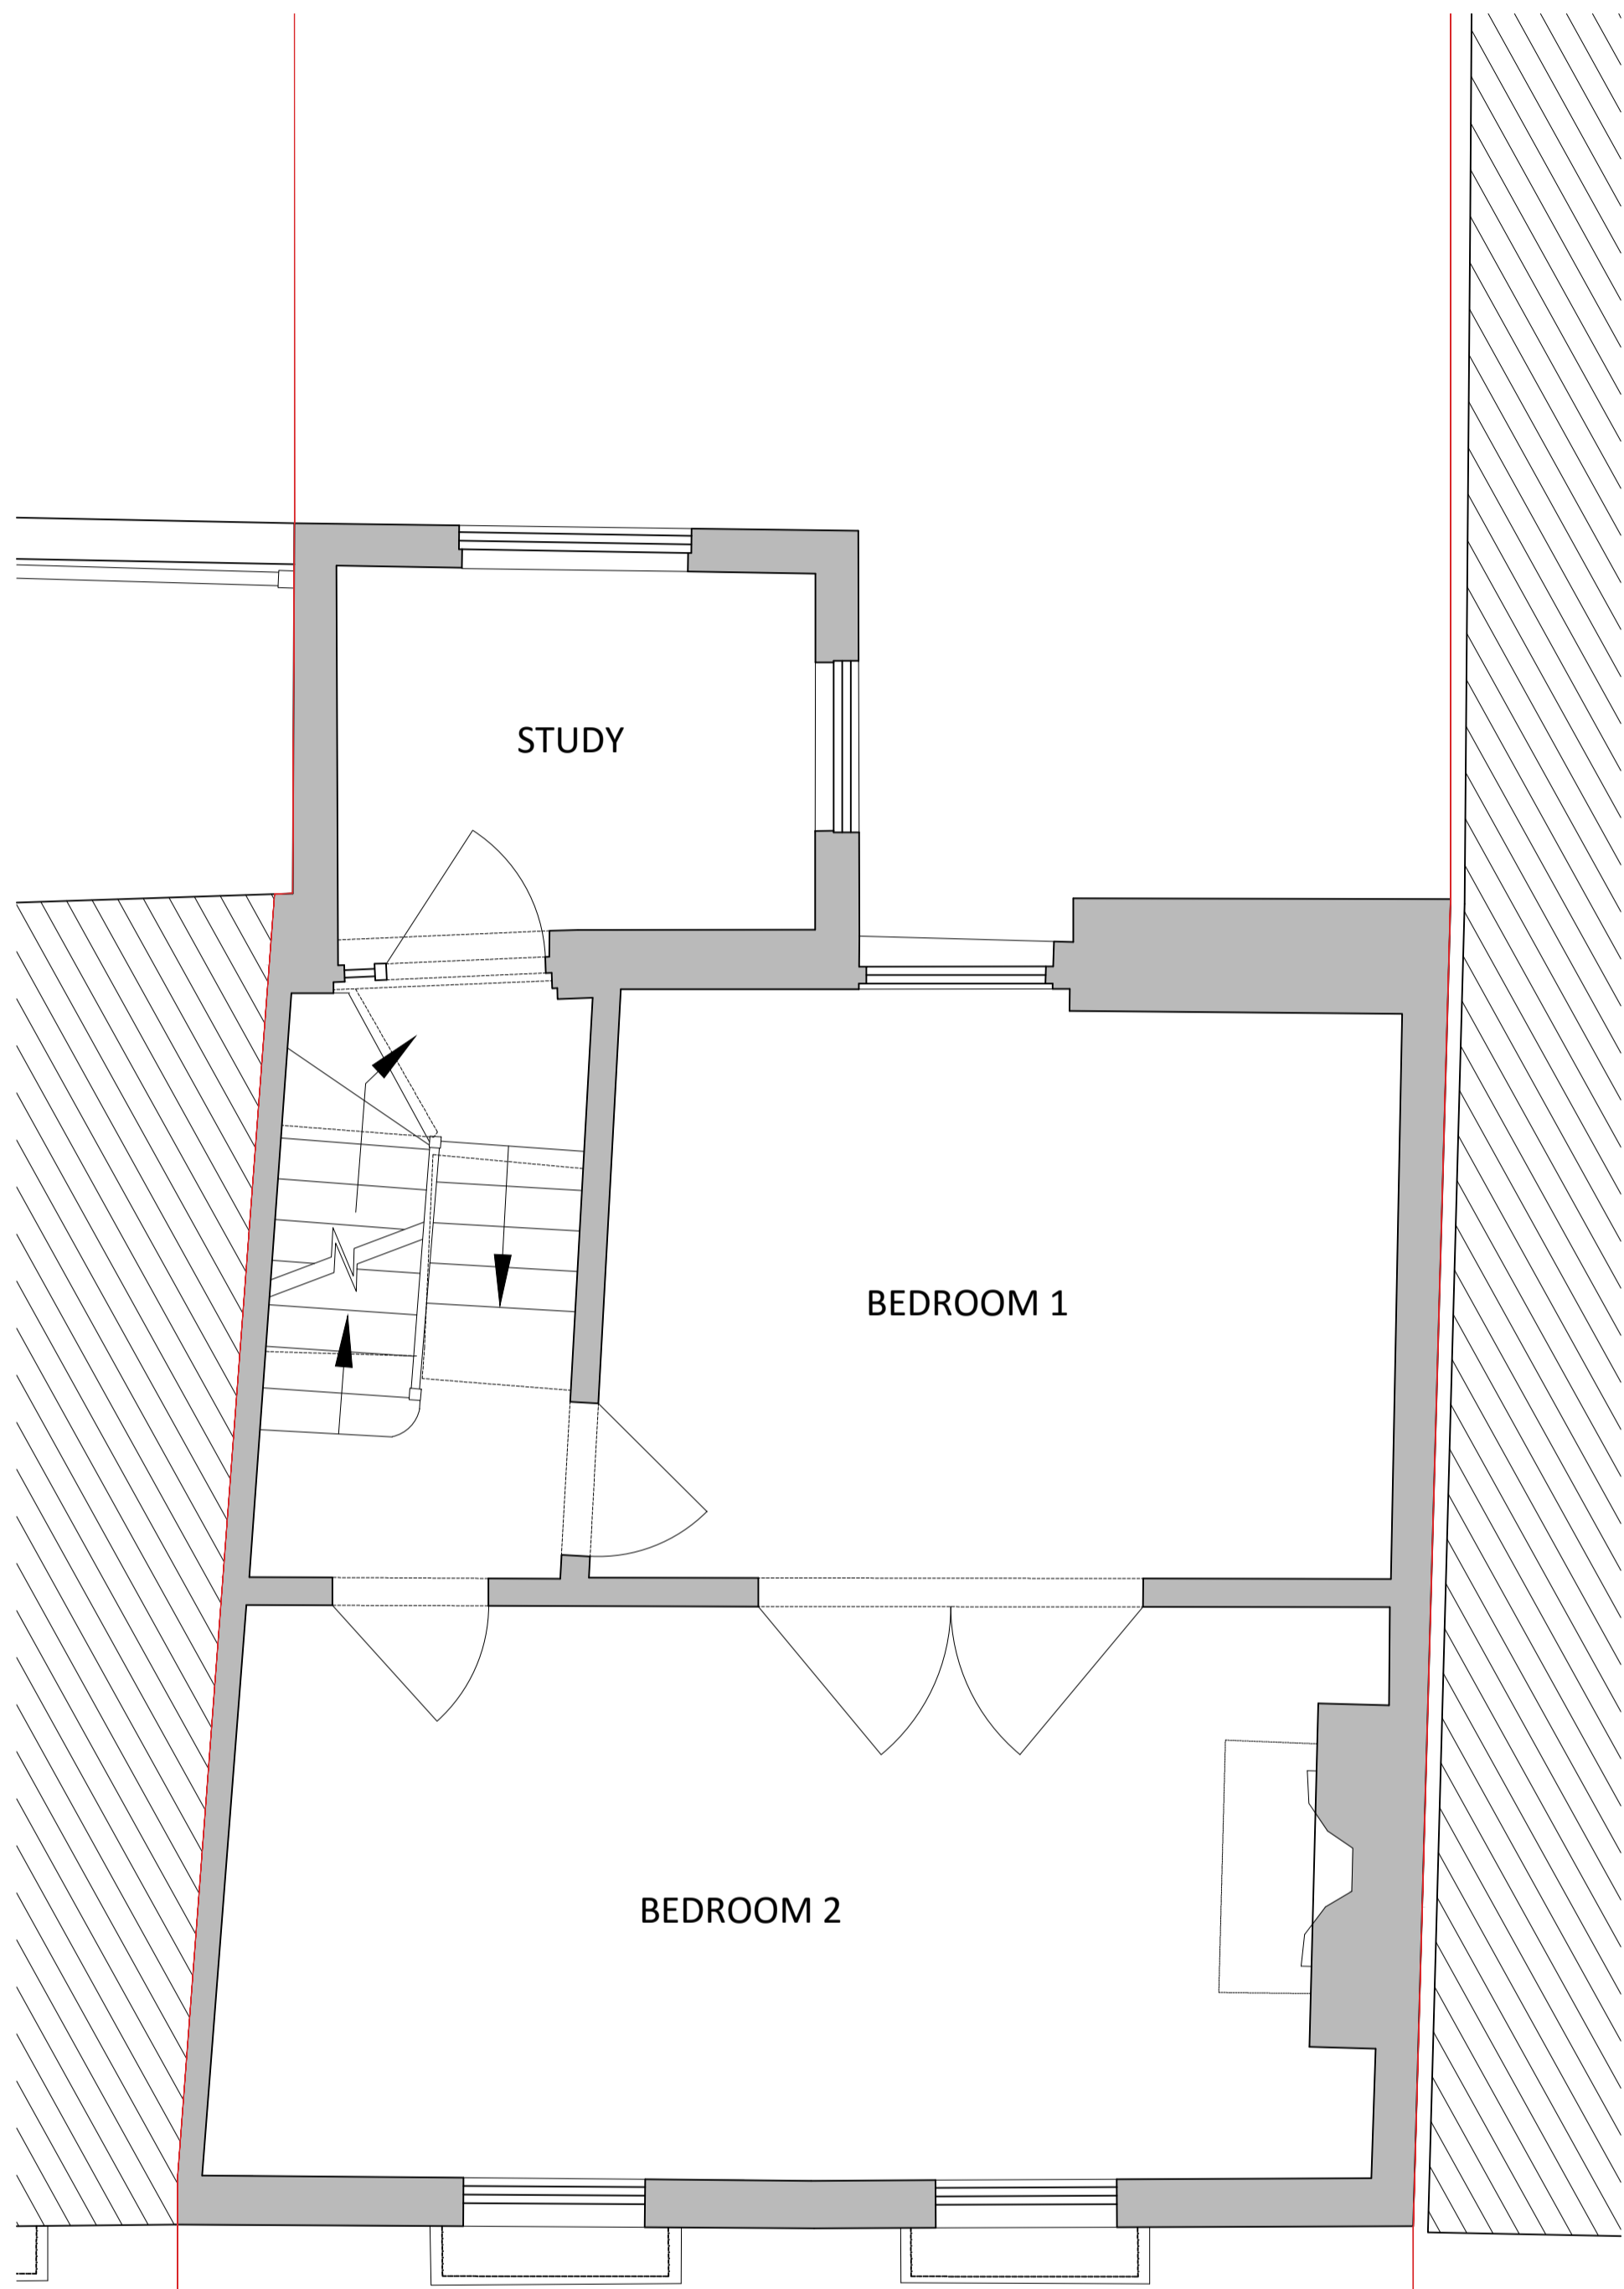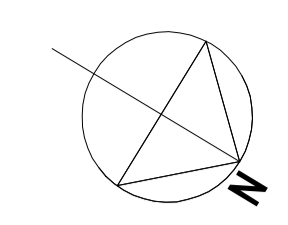

Existing opening enlarged to match existing in detail and appearance

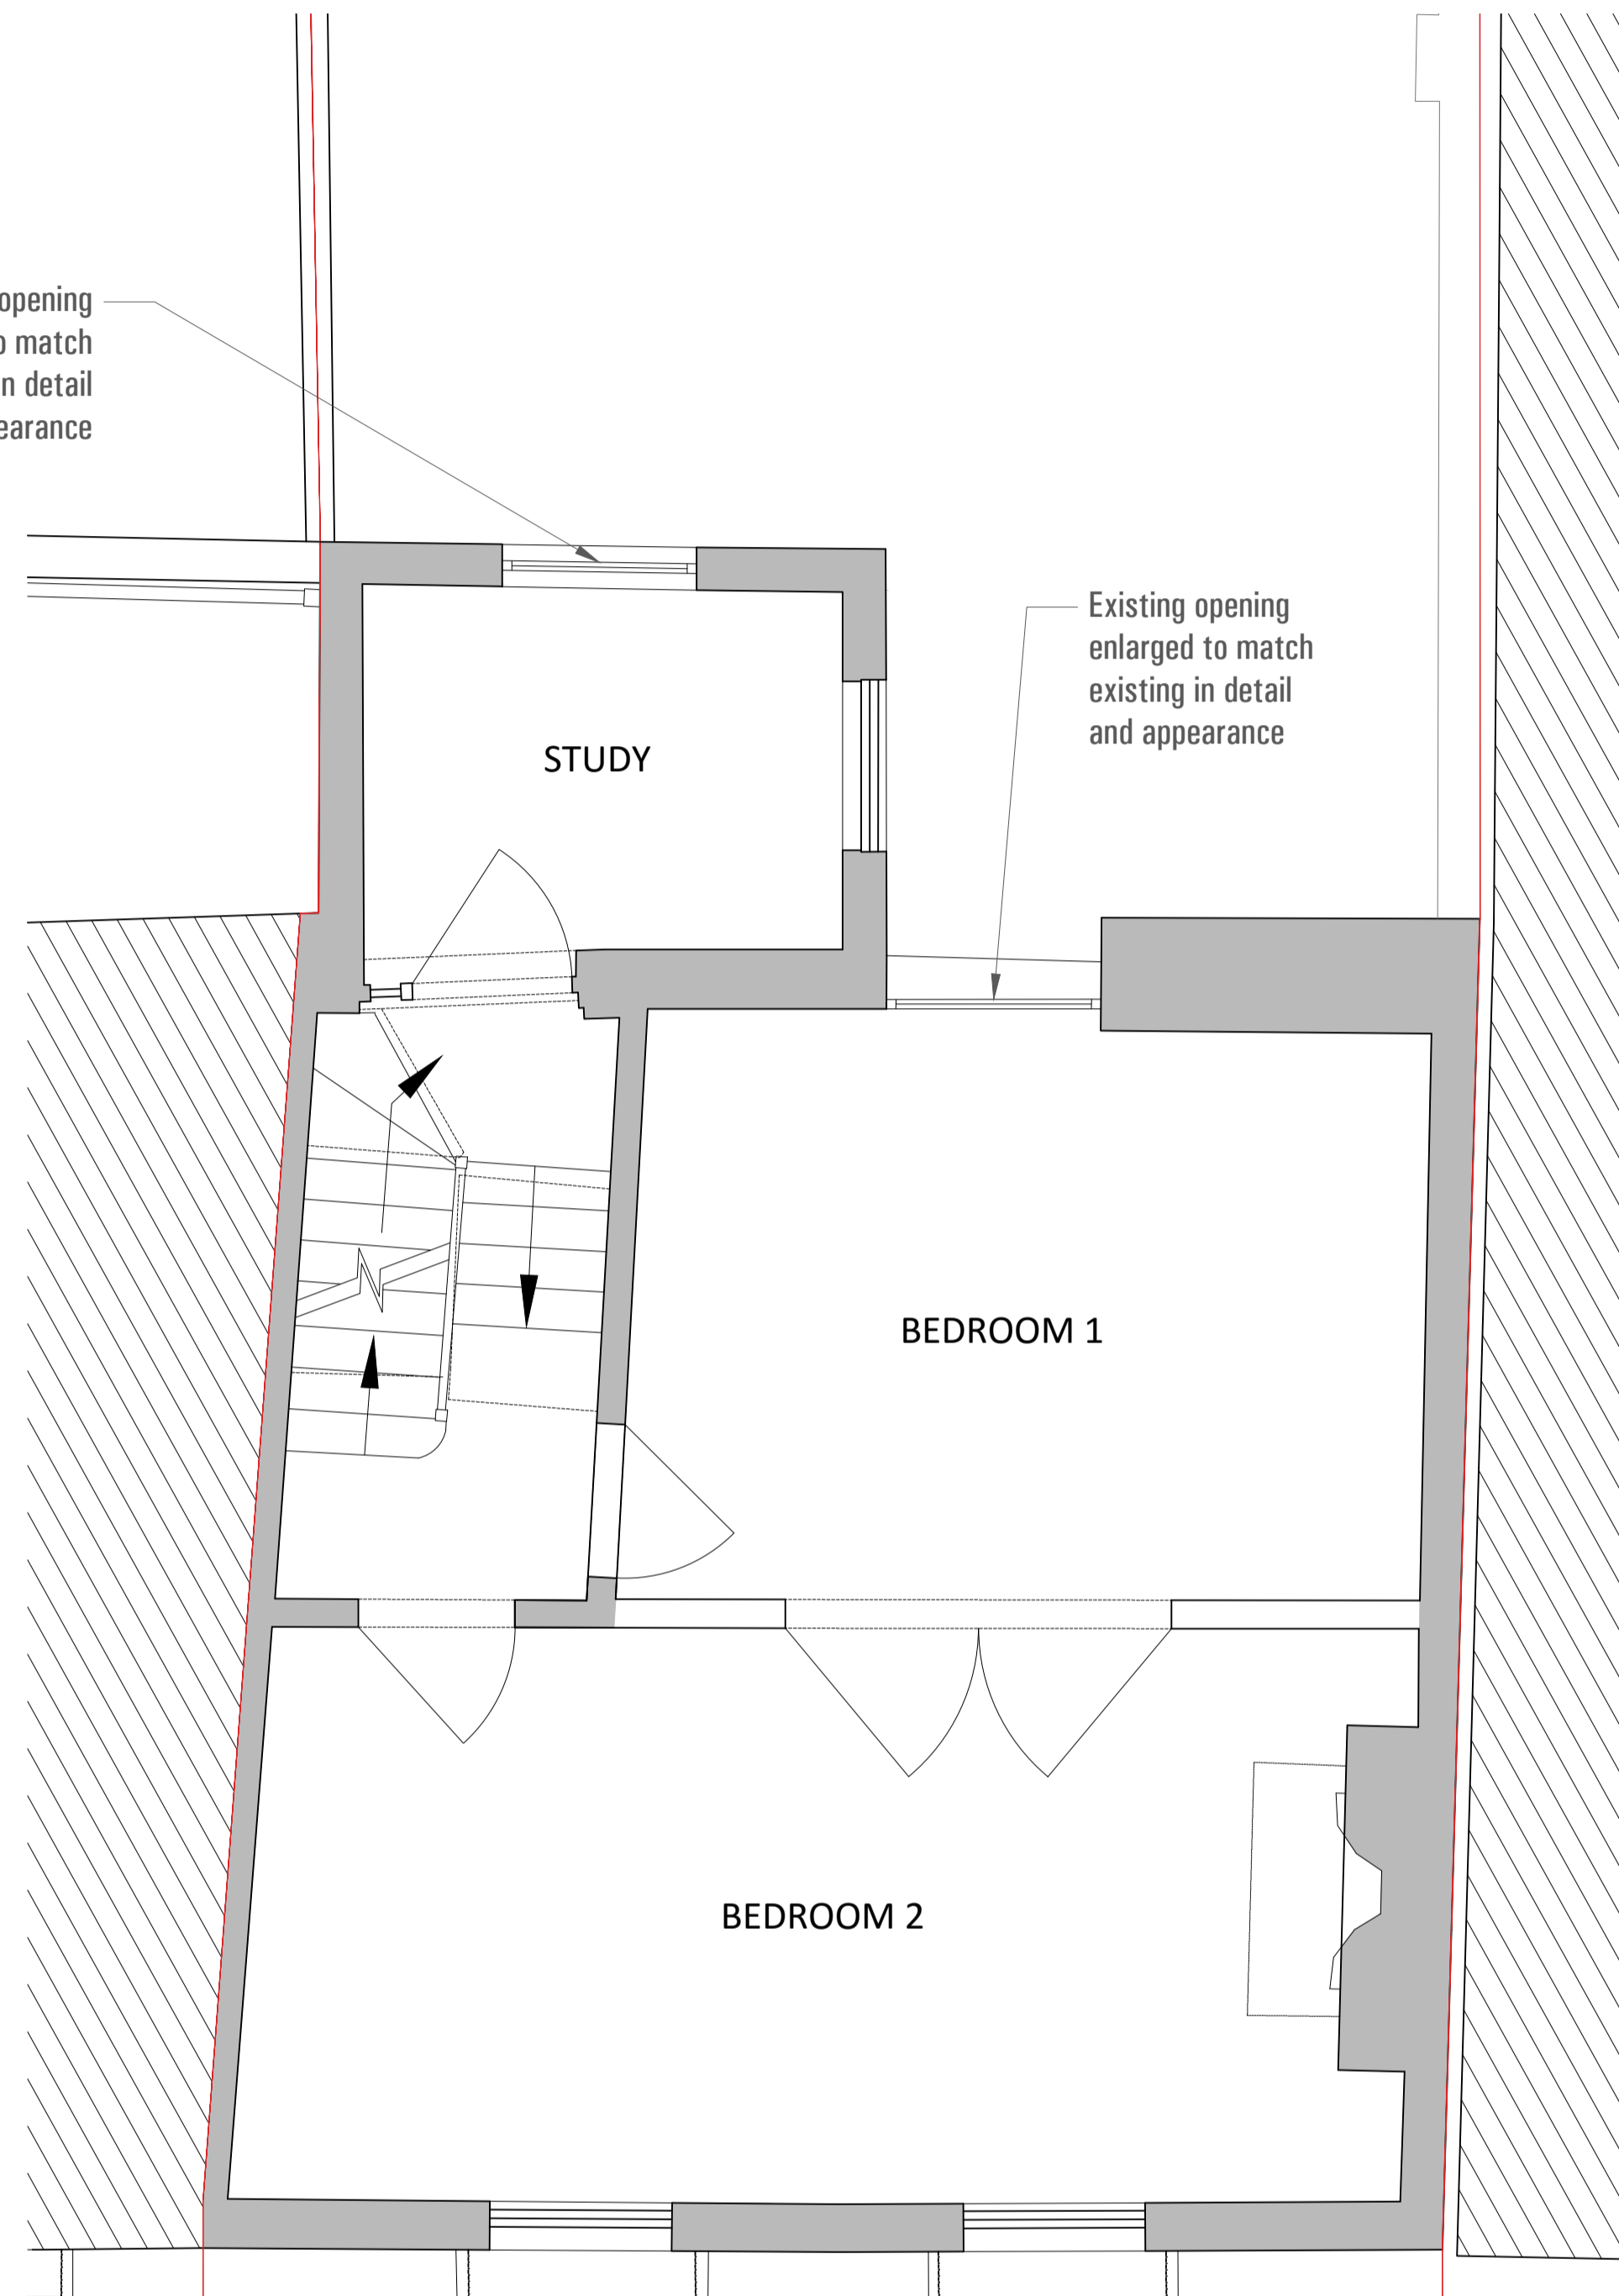

7 Bayham Street

7 Bayham Street



00	2016 09	PLANNING	
Rev.	Date	Reason for Issue	

Project
No 7 Bayham Street
NW1 0EY London



Title
Existing and Proposed
First Floor

Job No. BS72016	Date September 2016	Drawn BS7_103
--------------------	------------------------	------------------

Scale 1:50 @A1 1:100 @A3	Drawing No. BS72016	Revision CLPU 00
--------------------------------	------------------------	---------------------

EXISTING SECOND FLOOR PLAN


PROPOSED SECOND FLOOR PLAN

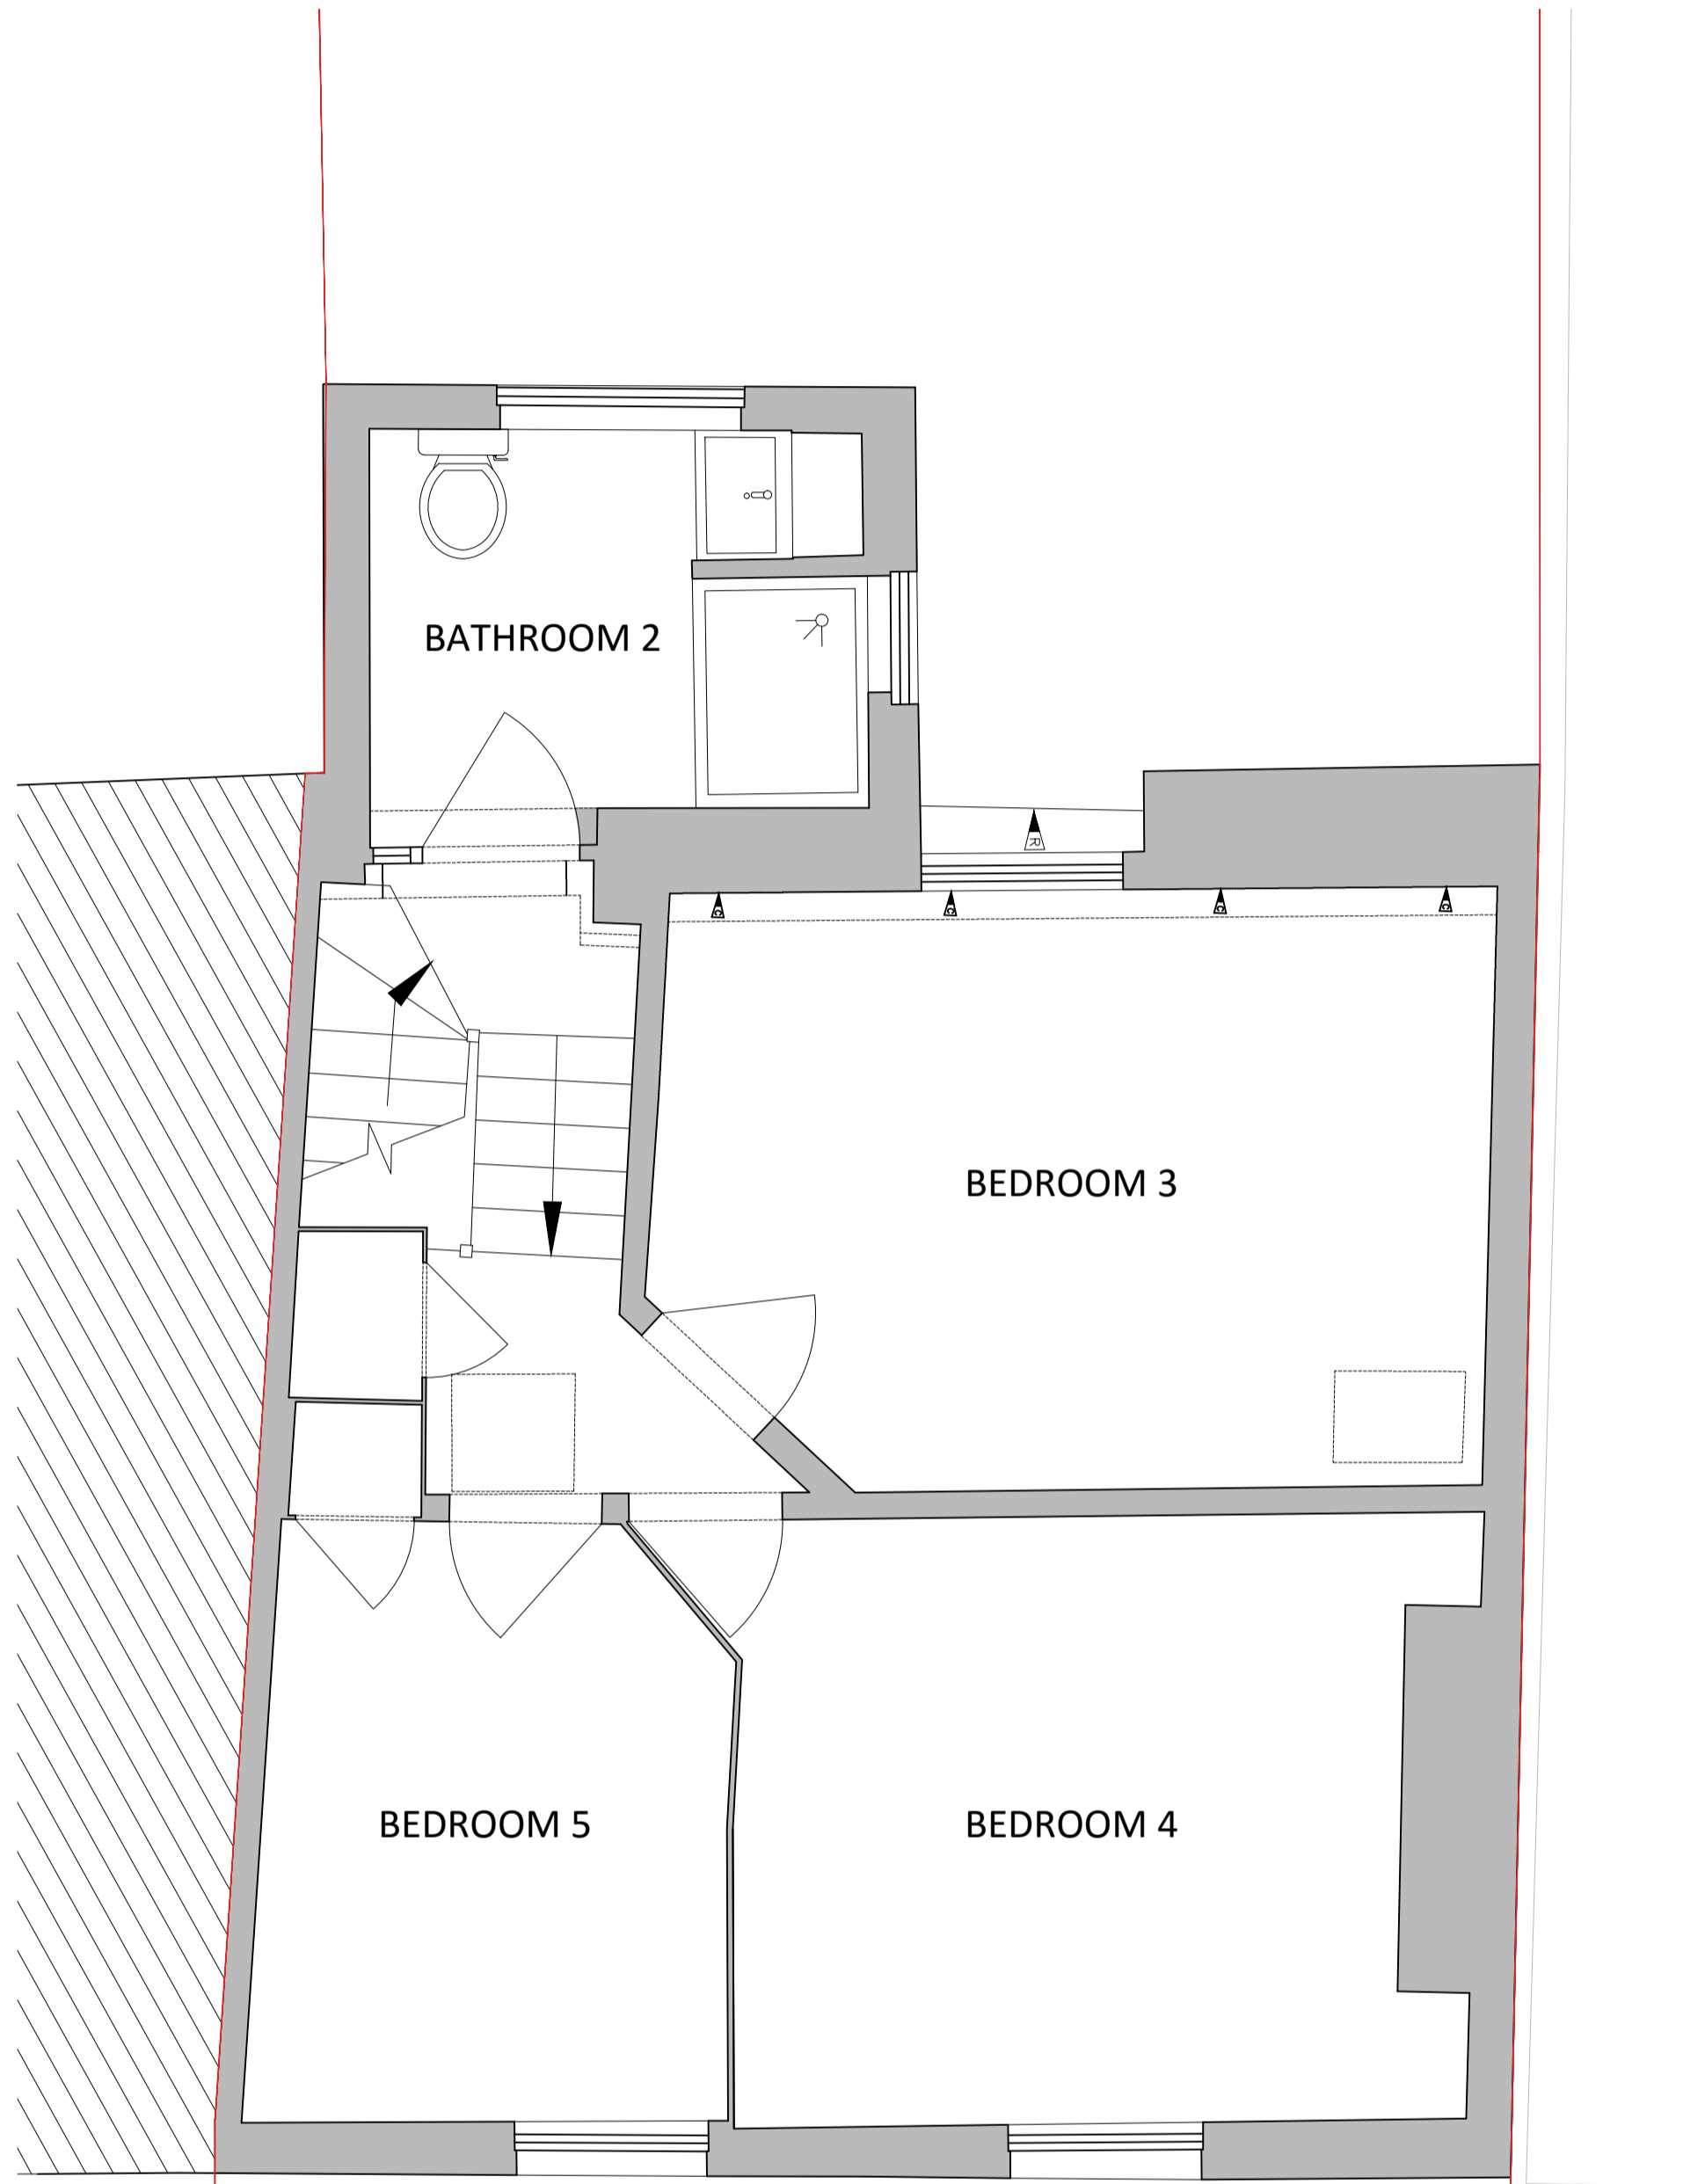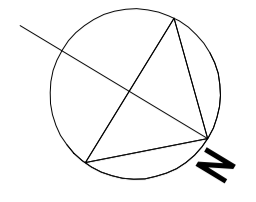

7 Bayham Street



Existing opening enlarged to match existing in detail and appearance

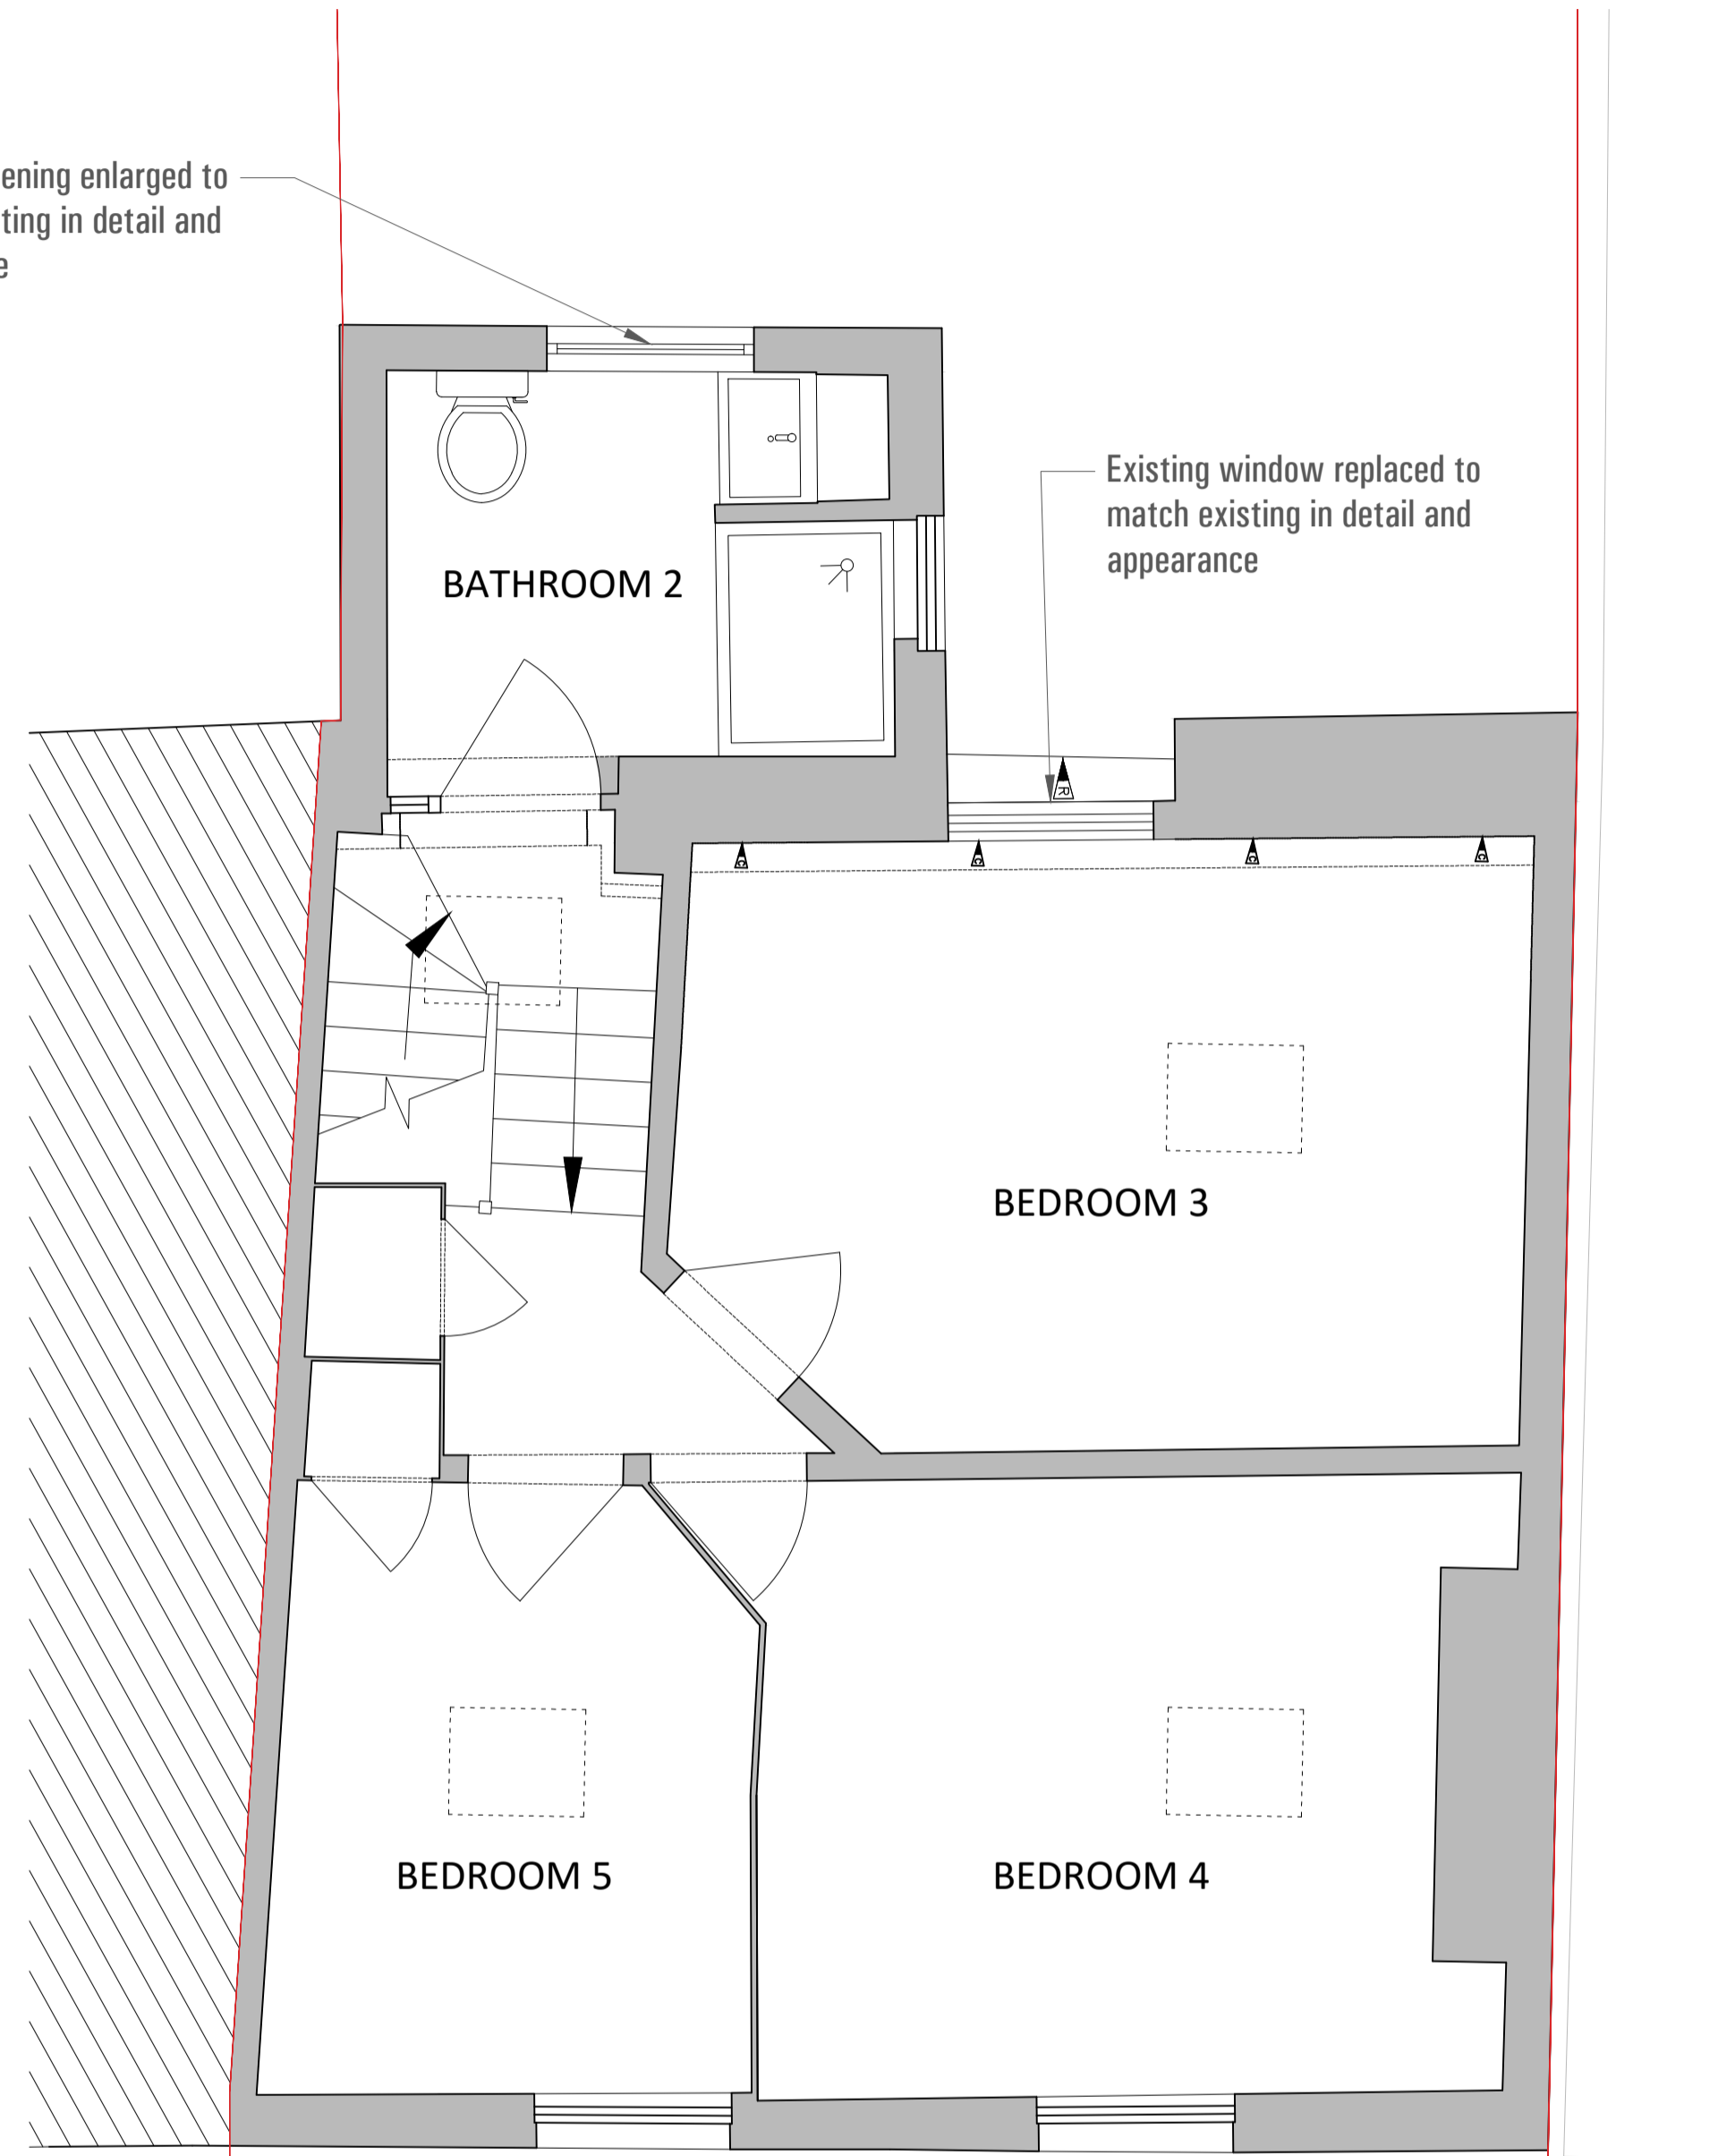

7 Bayham Street




Rev.	Date	Reason for Issue
00	2016 09	PLANNING

Project
 No 7 Bayham Street
 NW1 0EY London

Title
 Existing and Proposed
 Second Floor



Job No. BS72016	Date September 2016	Drawn BS7_104
--------------------	------------------------	------------------

Scale 1:50 @A1 1:100 @A3	Drawing No. BS72016	Revision CLPU 00
--------------------------------	------------------------	---------------------

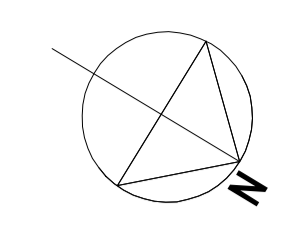

EXISTING ROOF PLAN

PROPOSED ROOF PLAN

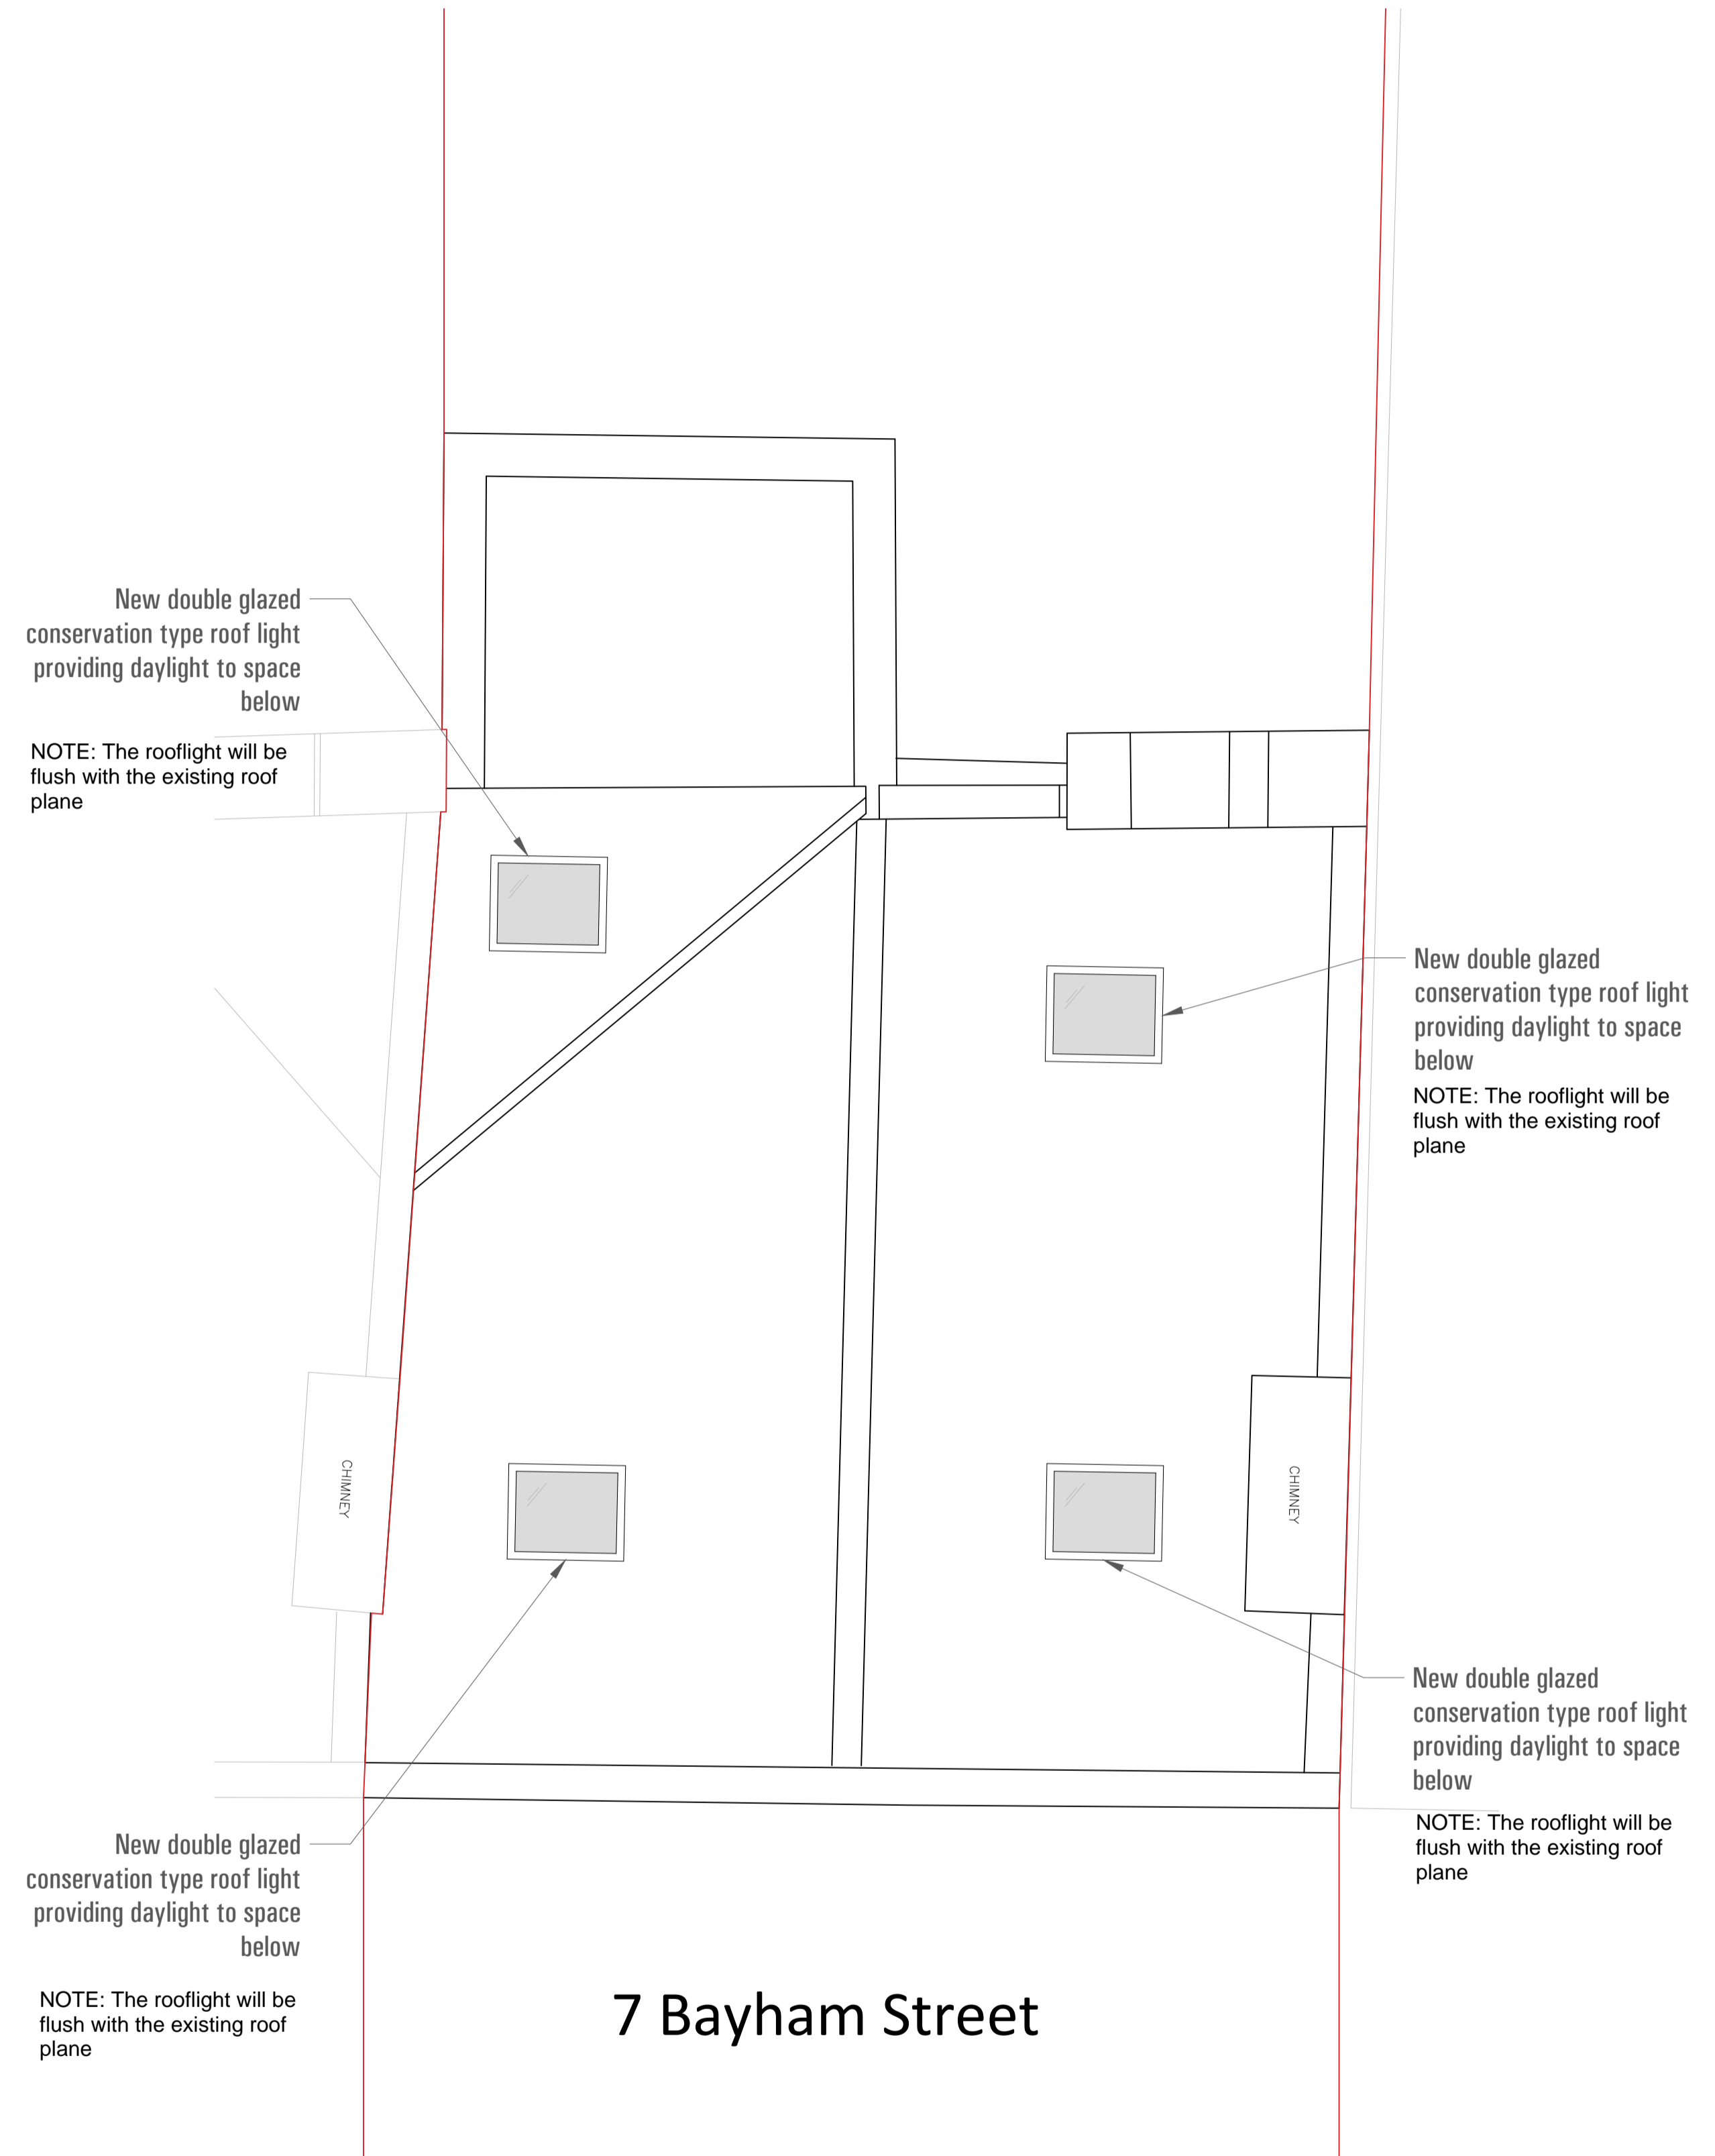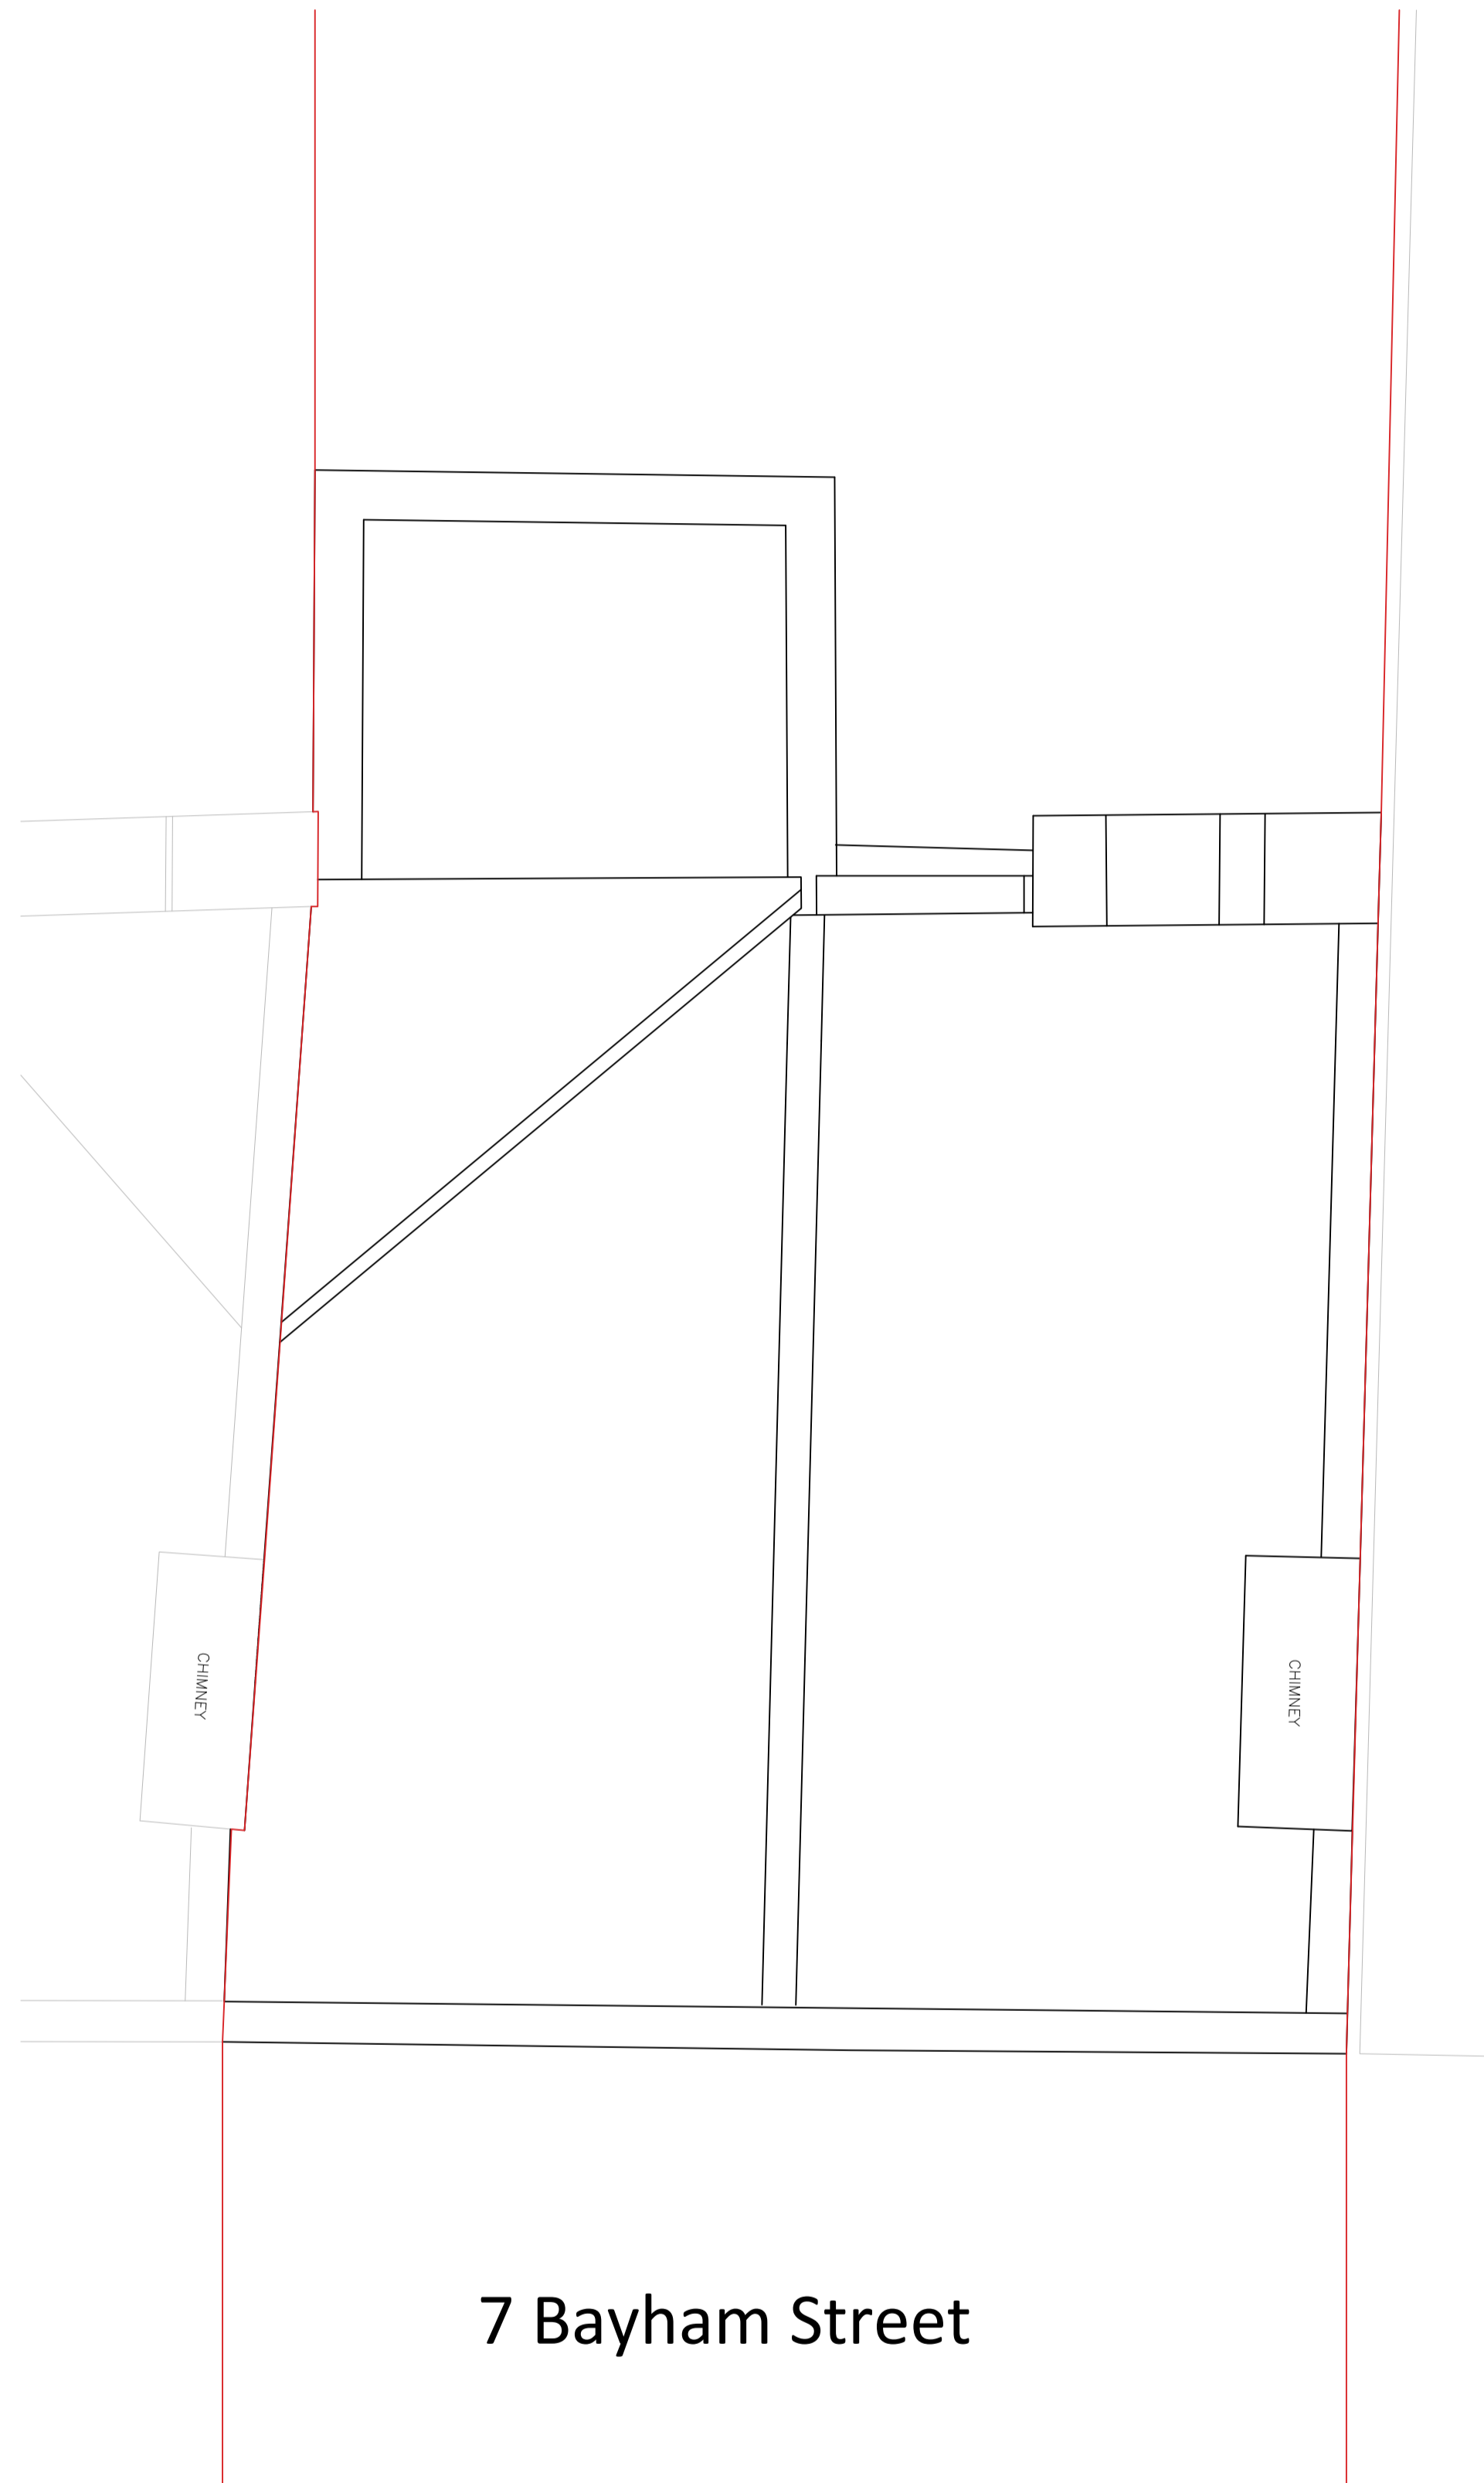

Rev.	Date	Reason for Issue
00	2016 09	PLANNING

Project
No 7 Bayham Street
NW1 0EY London

Title
Existing and Proposed
Roof Plan

Job No. BS72016	Date September 2016	Drawn BS7_105
Scale 1:50 @A1 1:100 @A3	Drawing No. BS72016	Revision CLPU 01


EXISTING BACK ELEVATION



7 Bayham Street



PROPOSED BACK ELEVATION

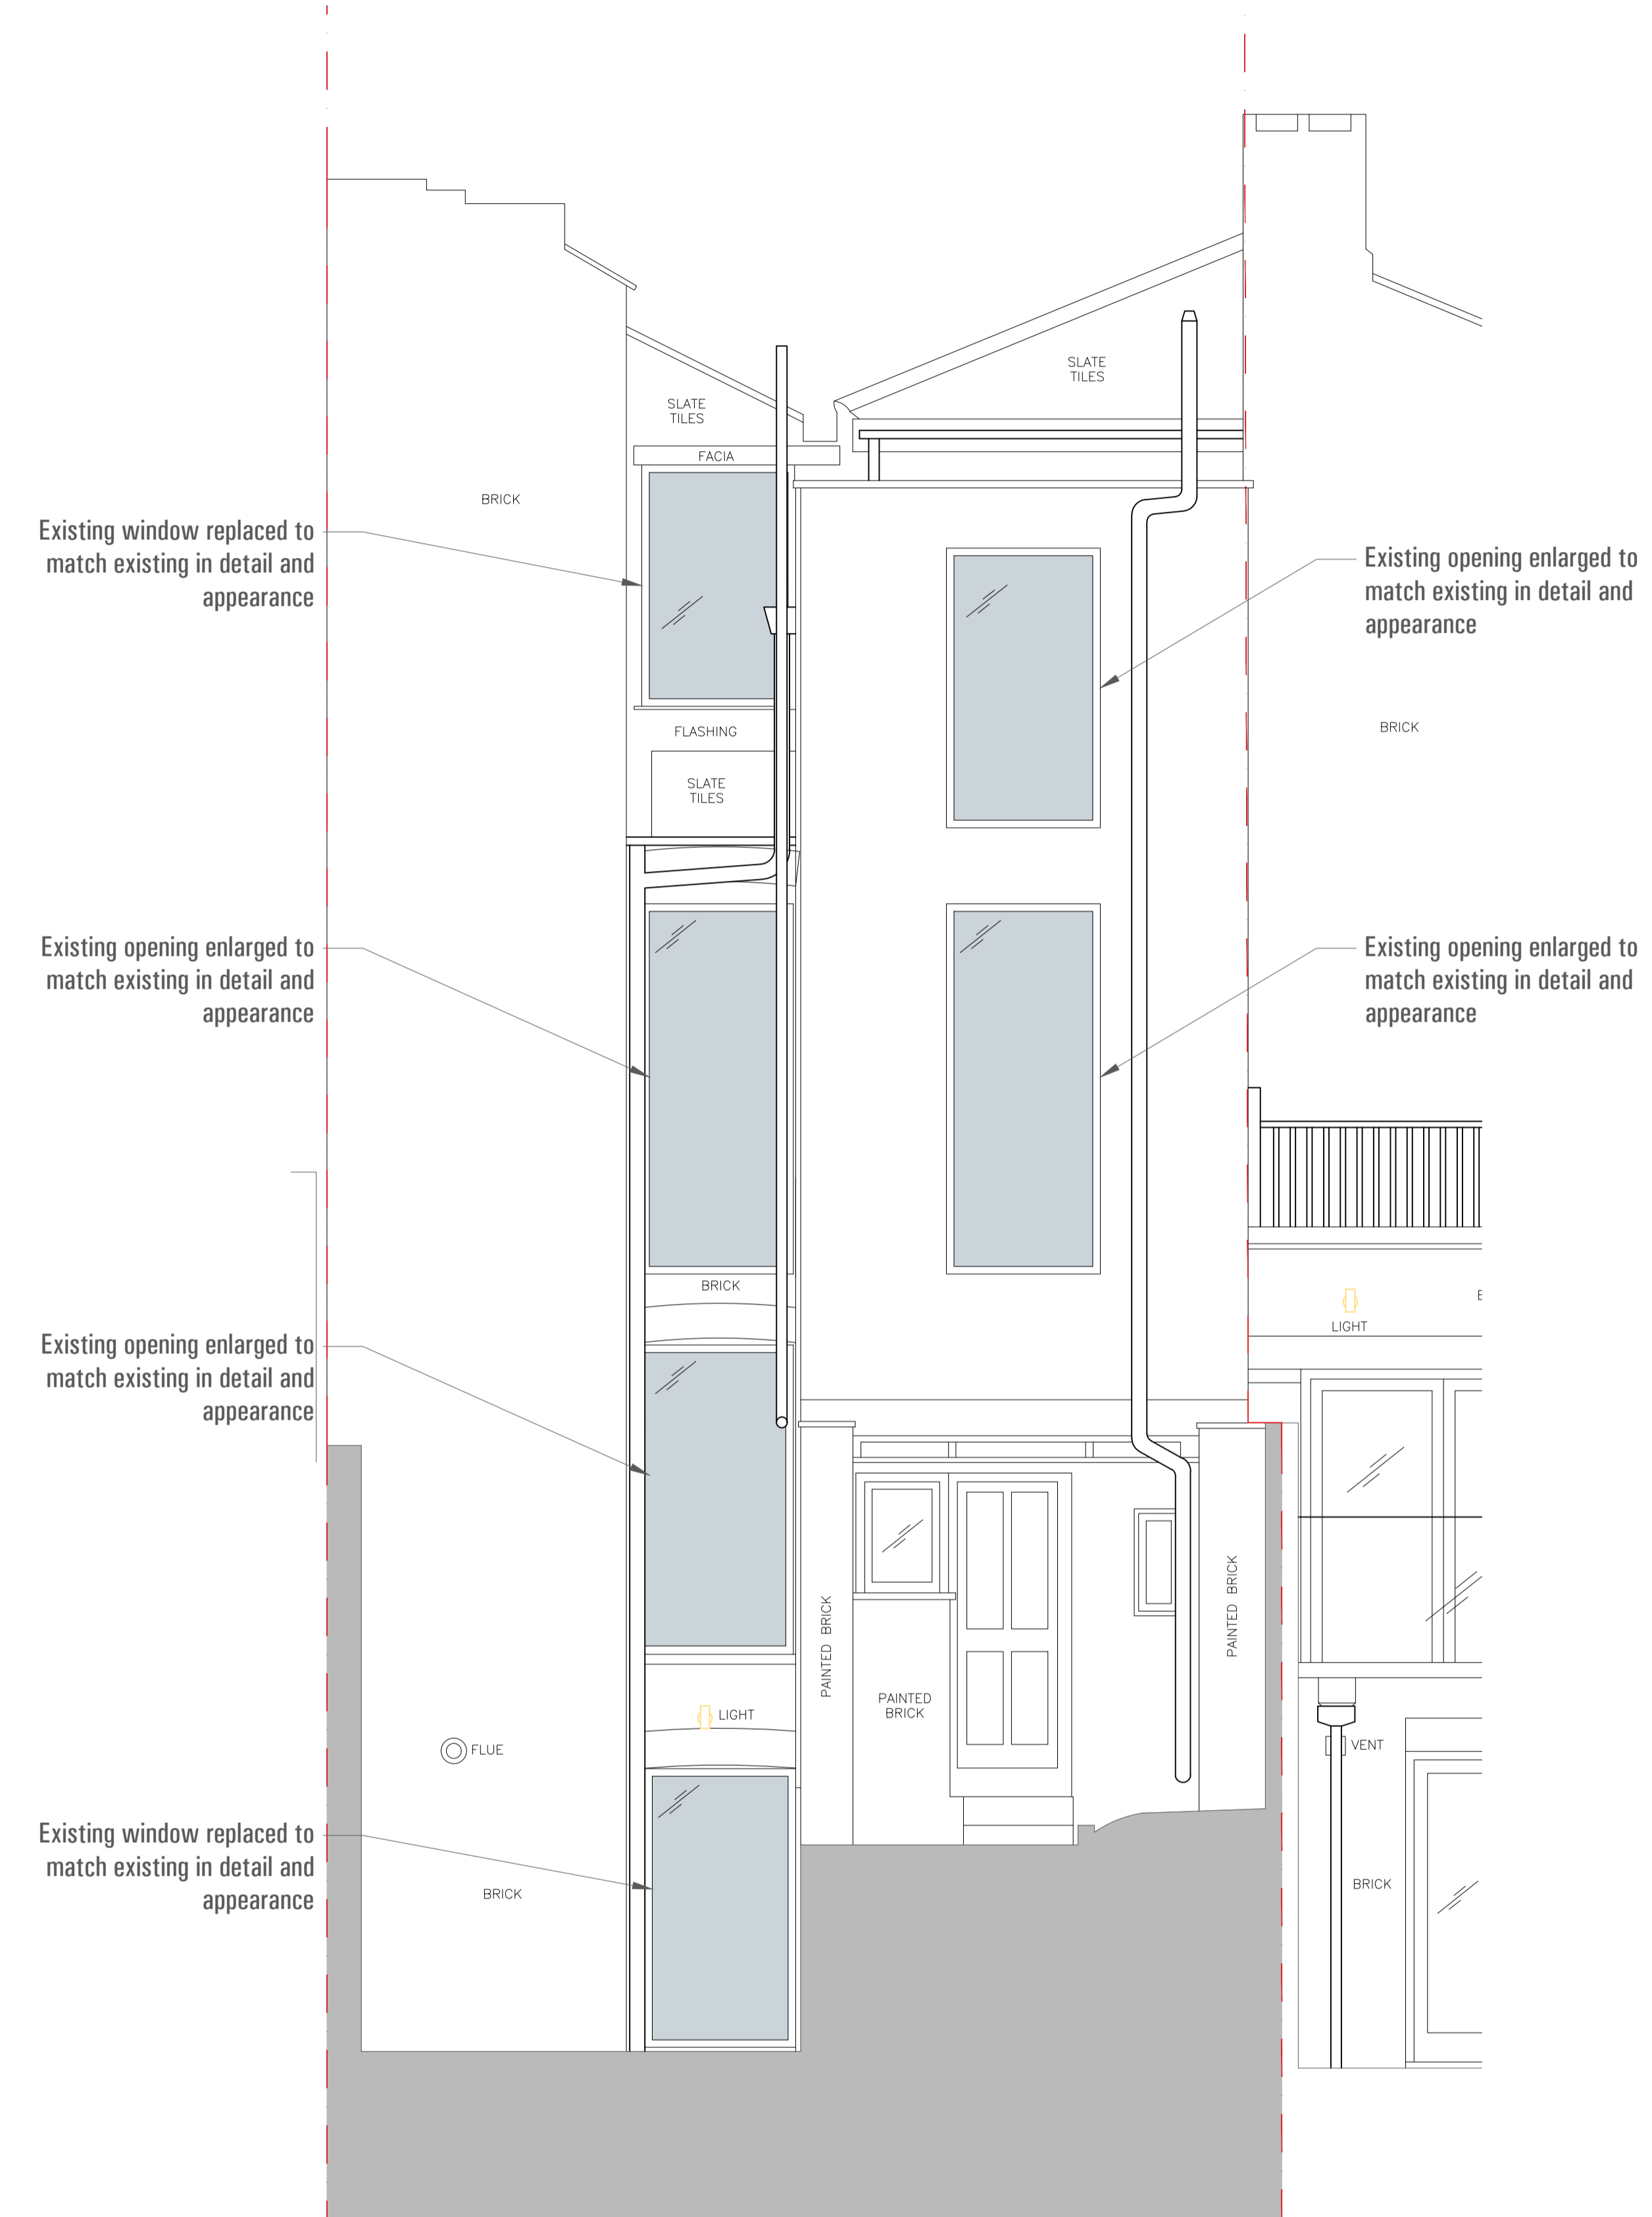

7 Bayham Street



00	2016 09	PLANNING
Rev.	Date	Reason for Issue

Project
No 7 Bayham Street
NW1 0EY London

Title
Existing and Proposed
Back Elevation

Job No. BS72016	Date September 2016	Drawn BS7_200
--------------------	------------------------	------------------

Scale 1:50 @A1 1:100 @A3	Drawing No. BS72016	Revision CLPU 00
--------------------------------	------------------------	---------------------