




00	2016 09	PLANNING	
Rev.	Date	Reason for Issue	


Project
No 5 Bayham Street
NW1 0EY London

Title
Site Location Plan


Job No. BS52016	Date September 2016	Drawn B55_000
Scale 1:50 @A1 1:100 @A3	Drawing No. BS52016	Revision CLPU 00

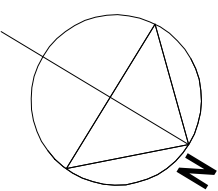

EXISTING LOWER GROUND FLOOR PLAN

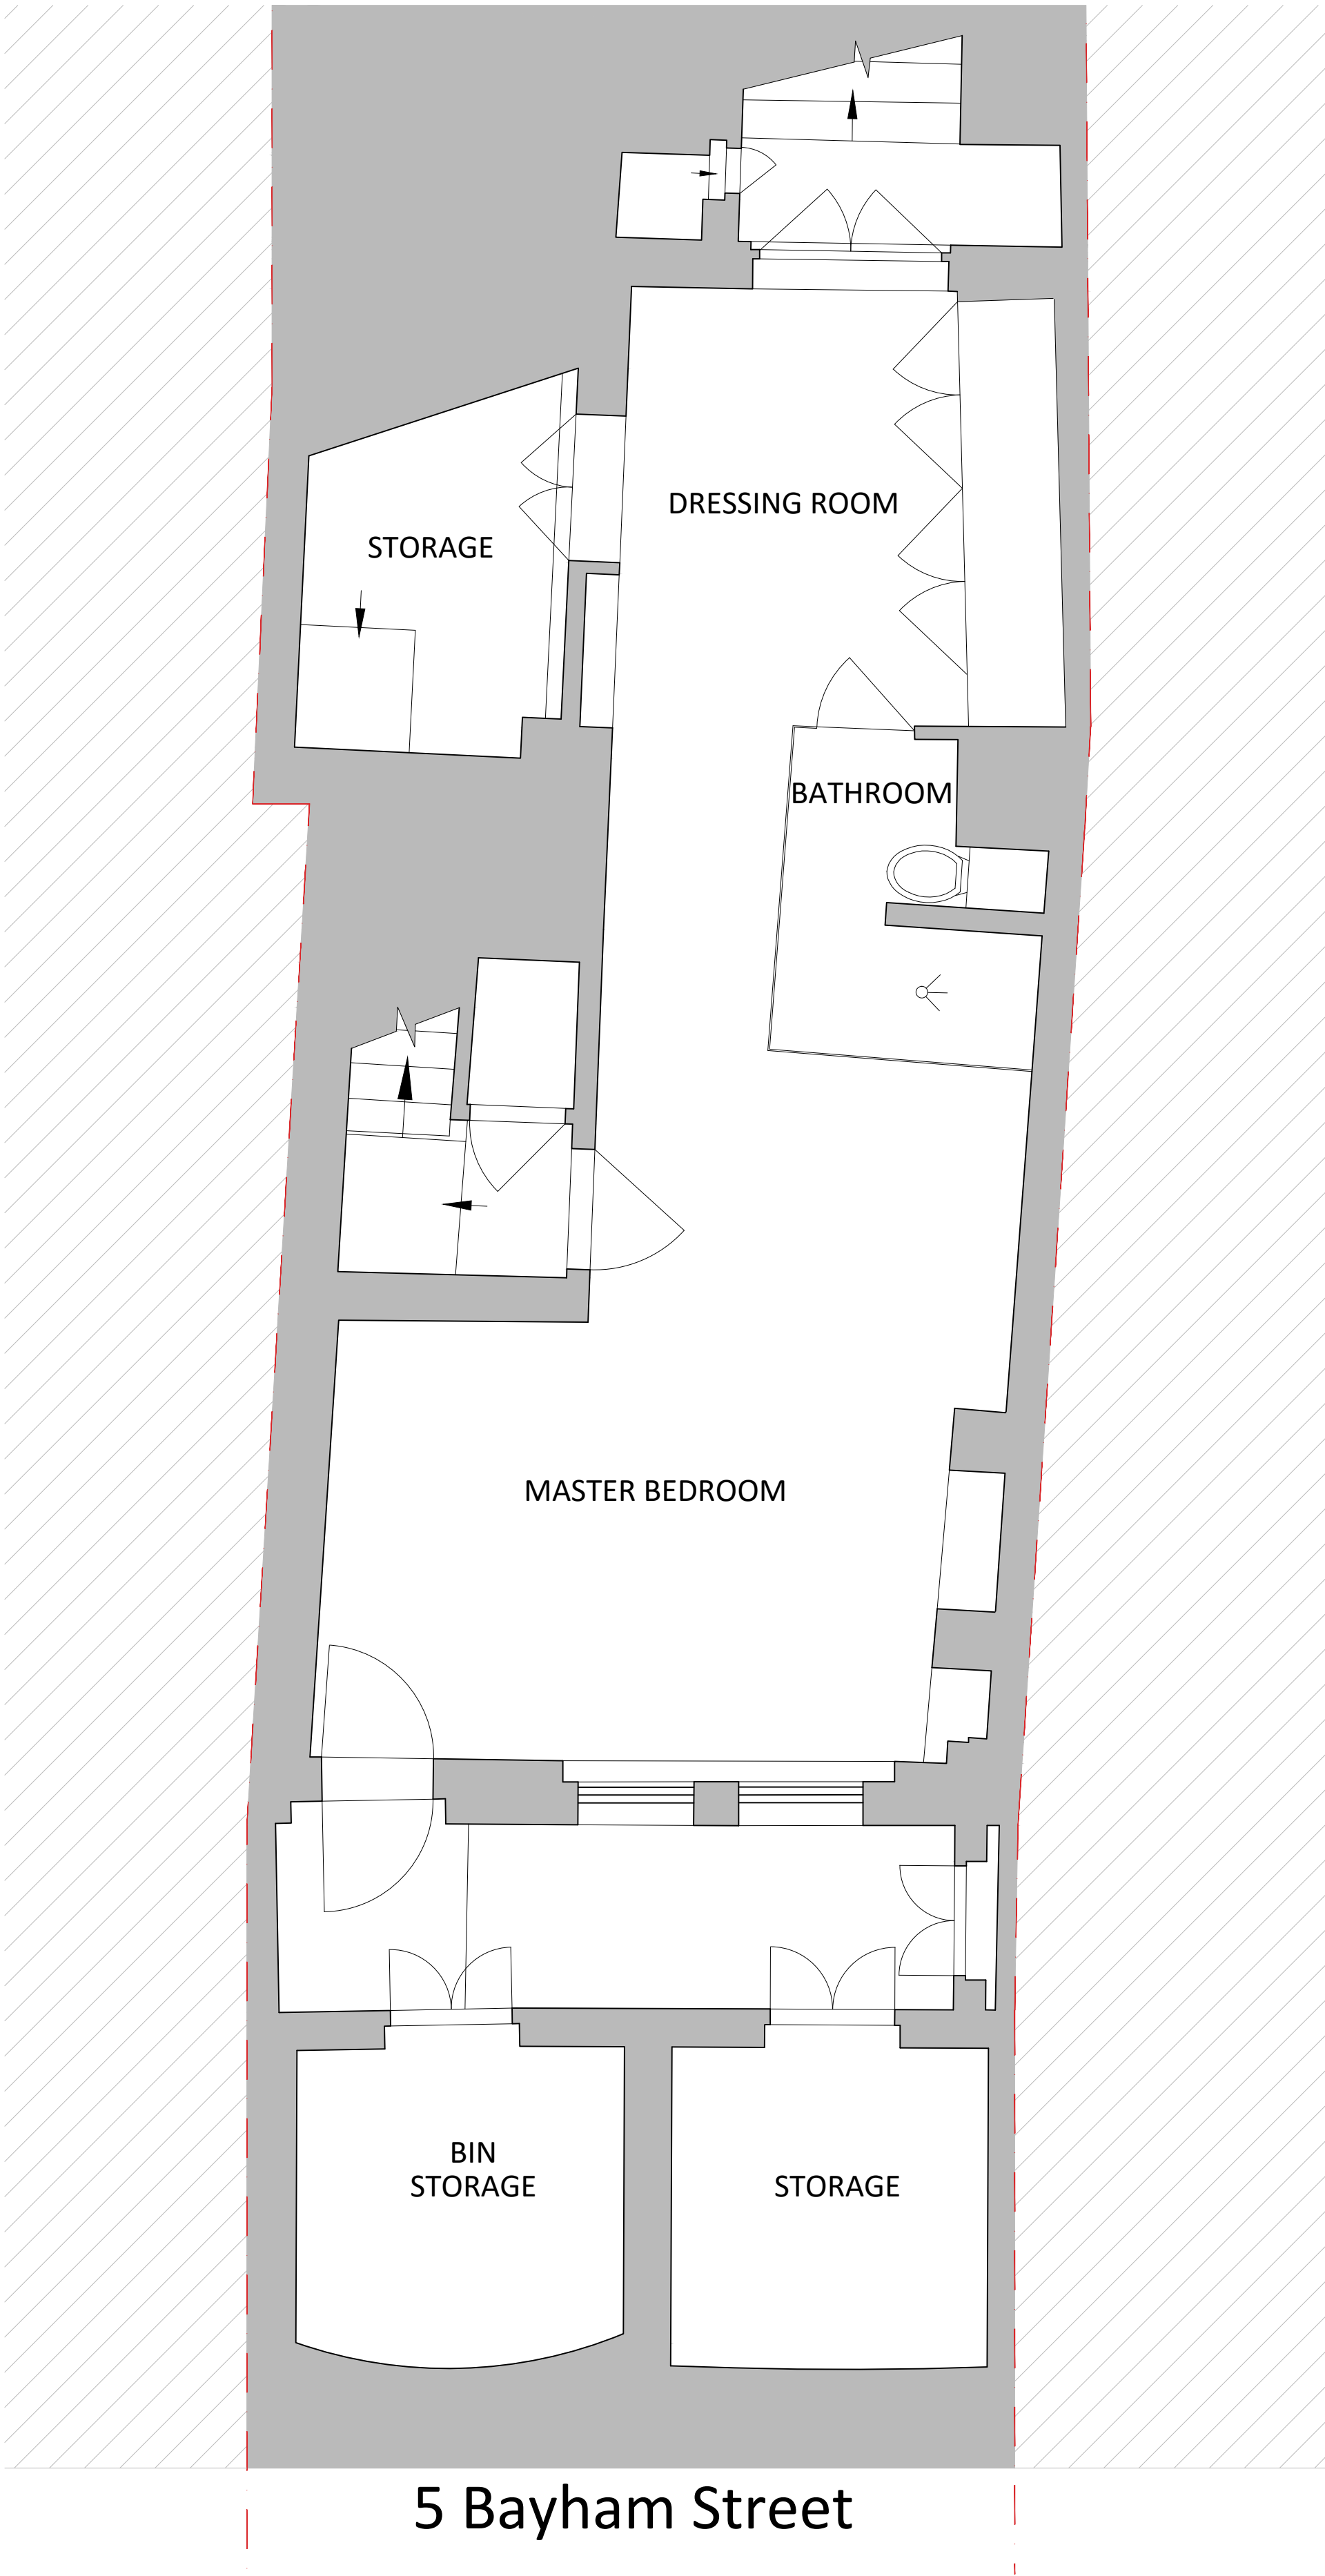


PROPOSED LOWER GROUND FLOOR PLAN

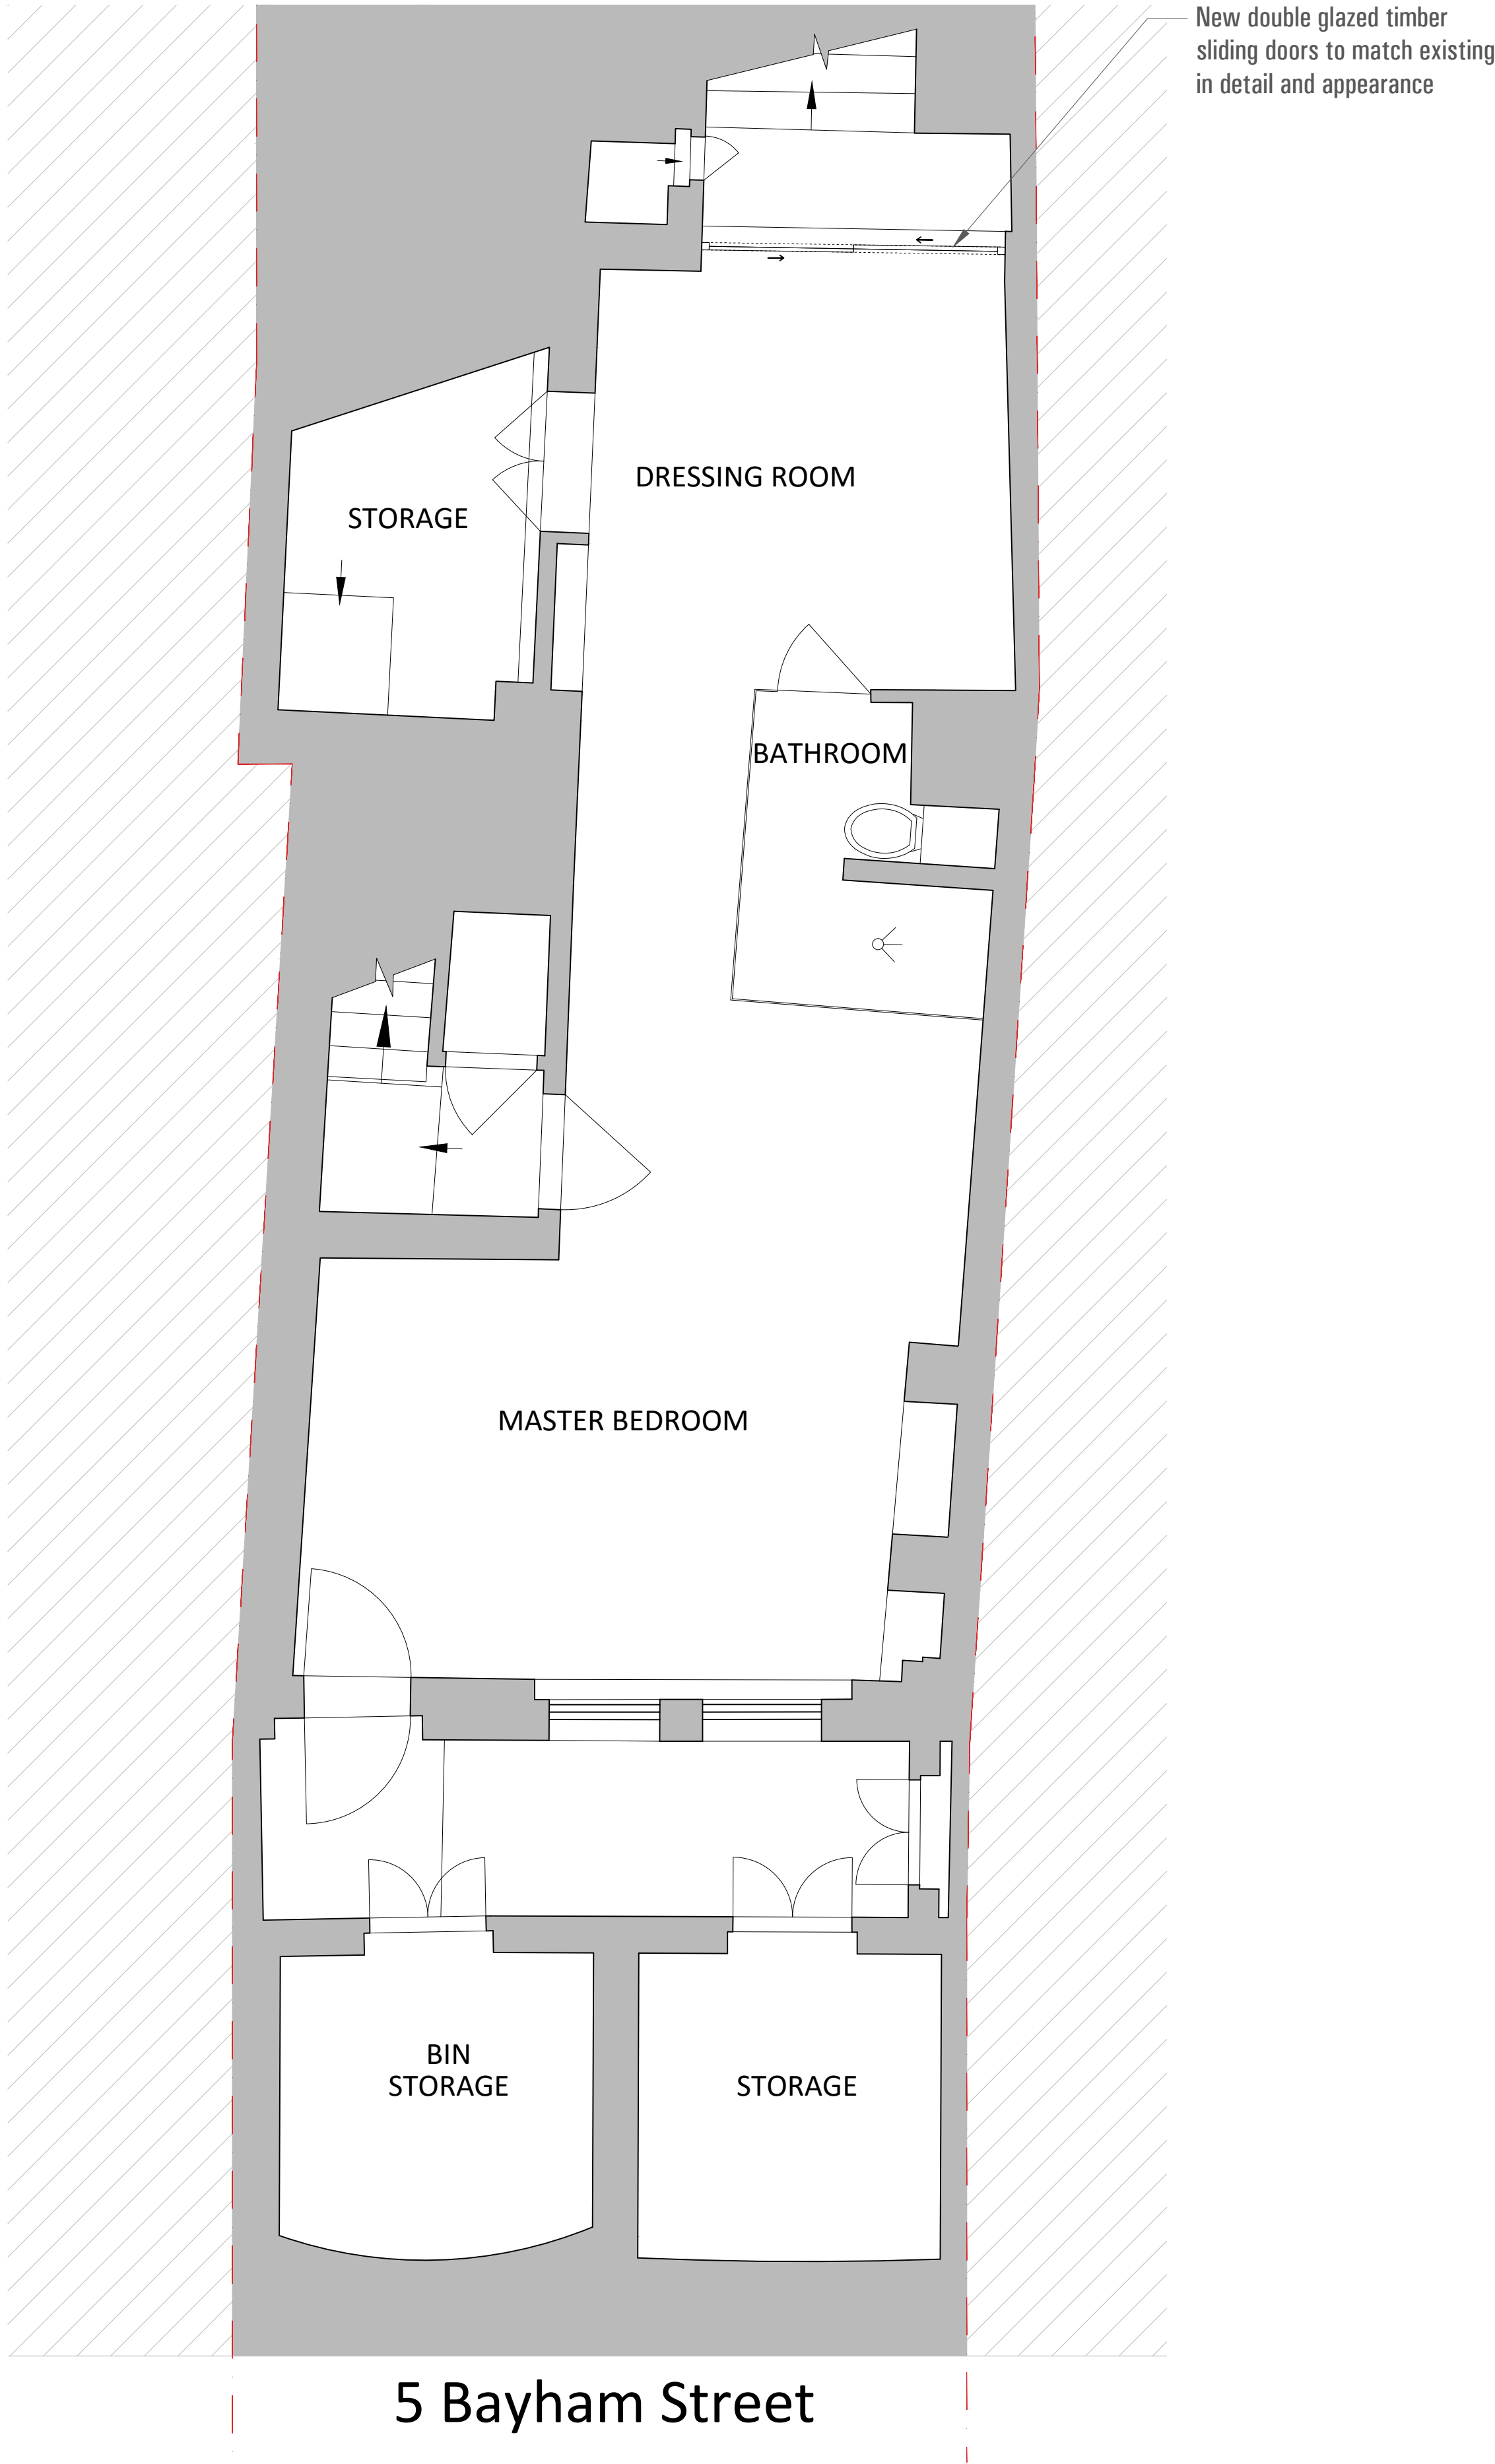


00	2016 09	PLANNING	
Rev.	Date	Reason for Issue	
Project			
No 5 Bayham Street NW1 0EY London			
Title			
Existing and Proposed Lower Ground Floor			
Job No. BS52016	Date September 2016	Drawn BS5_101	
Scale 1:50 @A1 1:100 @A3	Drawing No. BS52016	Revision CLPU 00	


EXISTING GROUND FLOOR PLAN

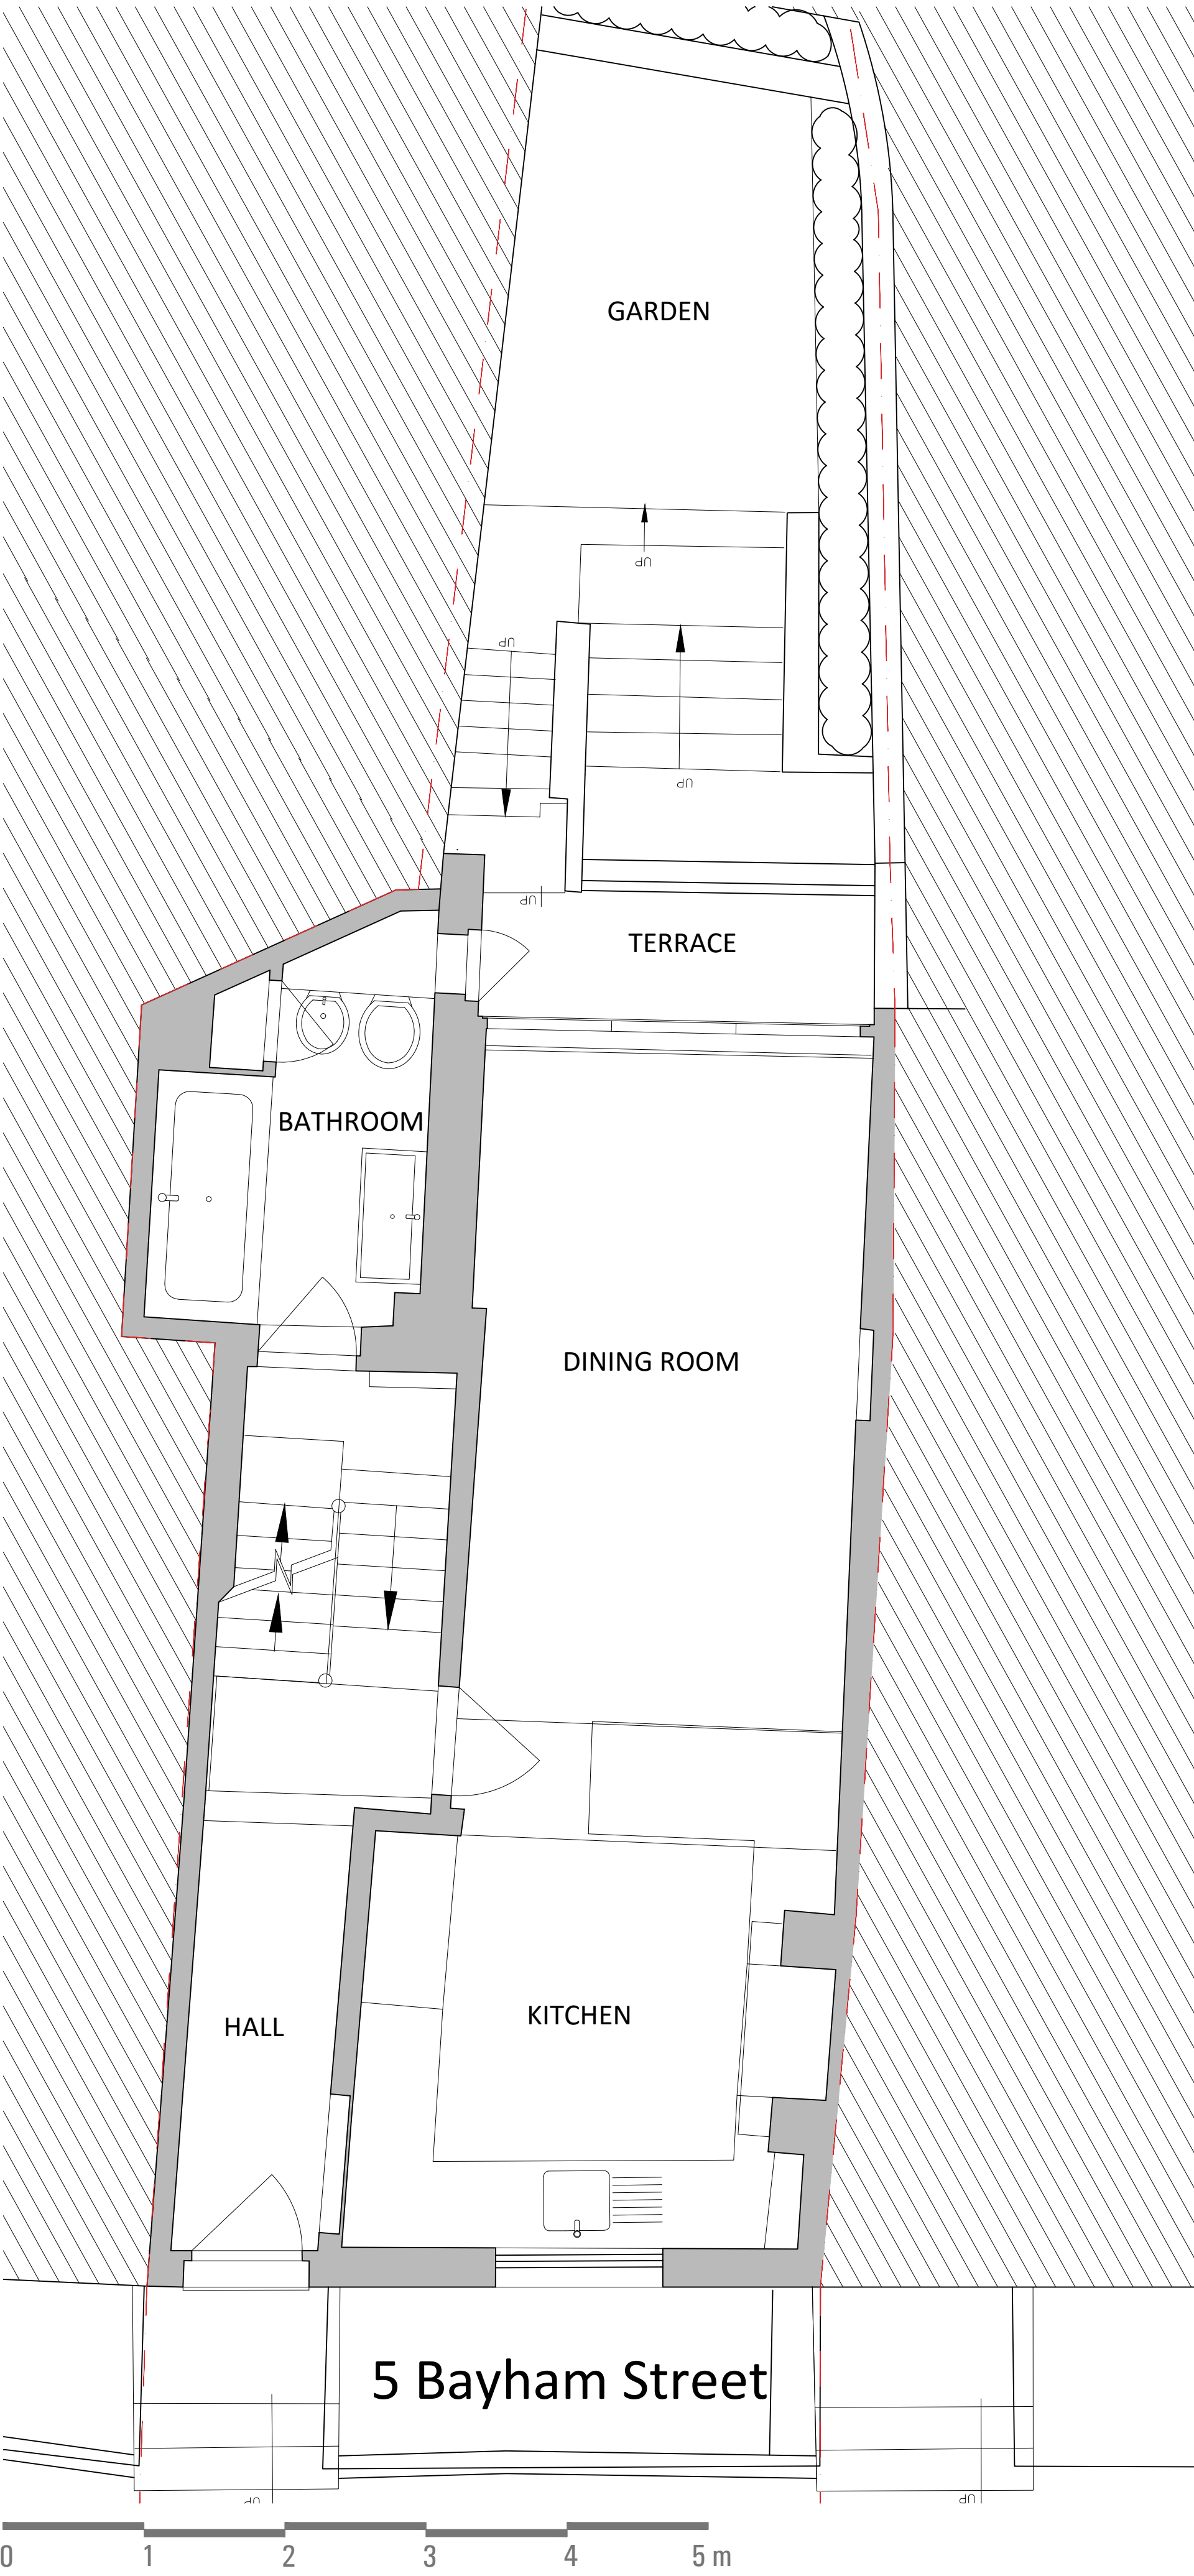

PROPOSED GROUND FLOOR PLAN

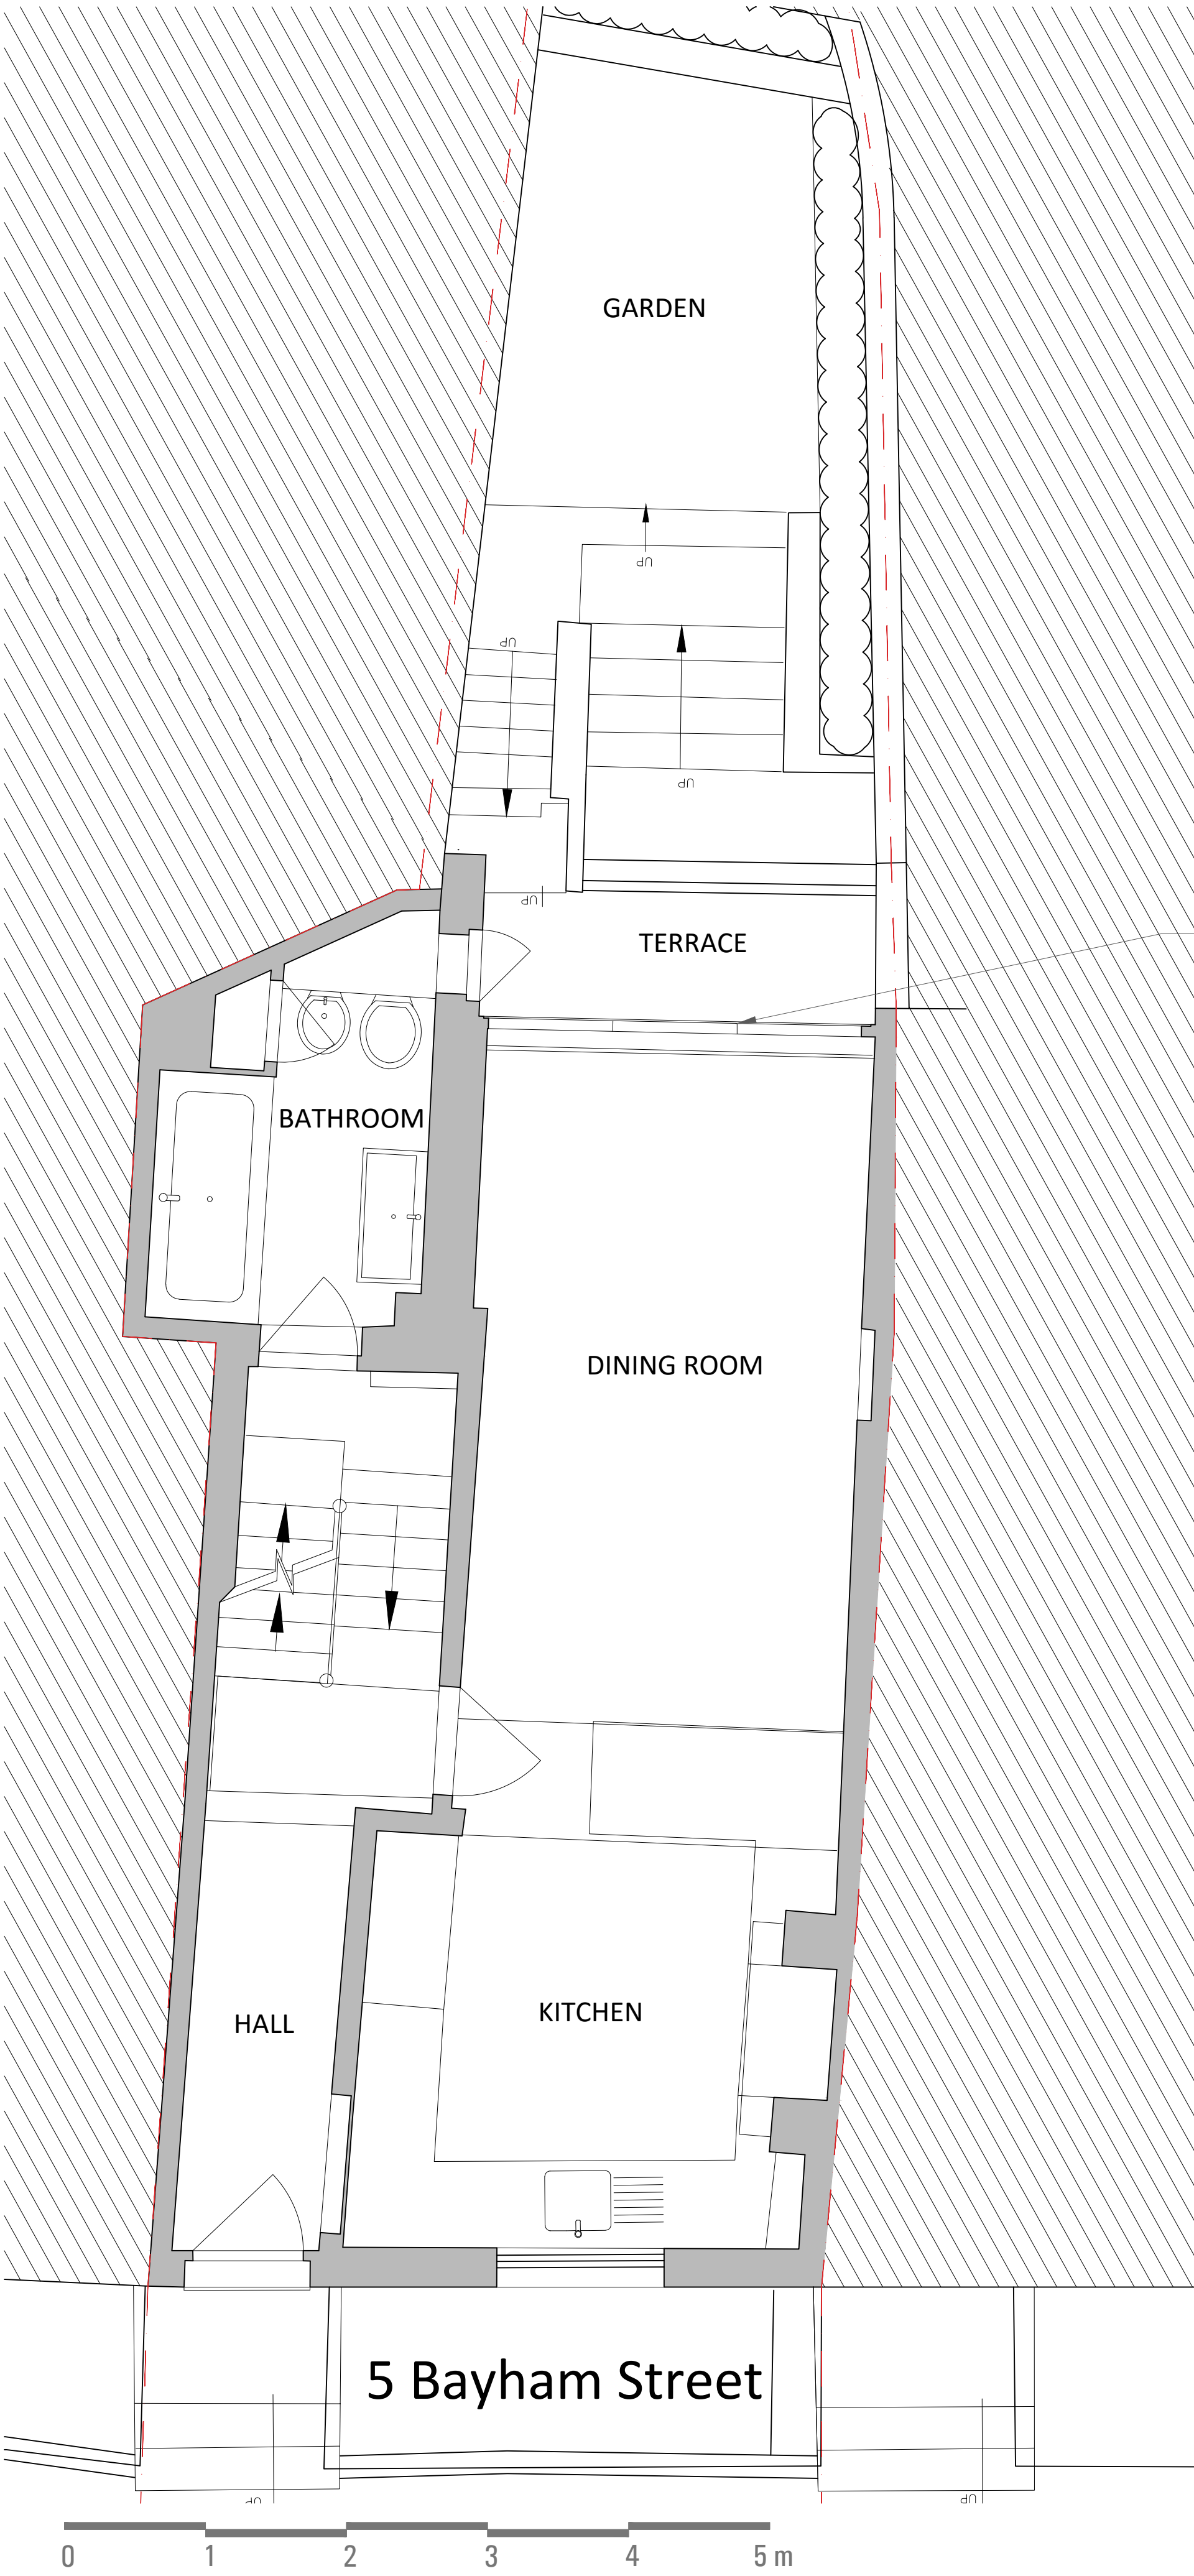

Existing opening enlarged to match existing in detail and appearance

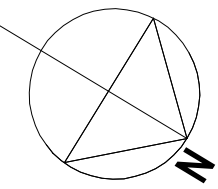

00	2016 09	PLANNING	
Rev.	Date	Reason for Issue	


Project
No 5 Bayham Street
NW1 0EY London

Title
Existing and Proposed
Ground Floor



Job No. BS52016	Date September 2016	Drawn BS5_102
--------------------	------------------------	------------------

Scale 1:50 @A1 1:100 @A3	Drawing No. BS52016	Revision CLPU 00
--------------------------------	------------------------	---------------------

EXISTING FIRST FLOOR PLAN

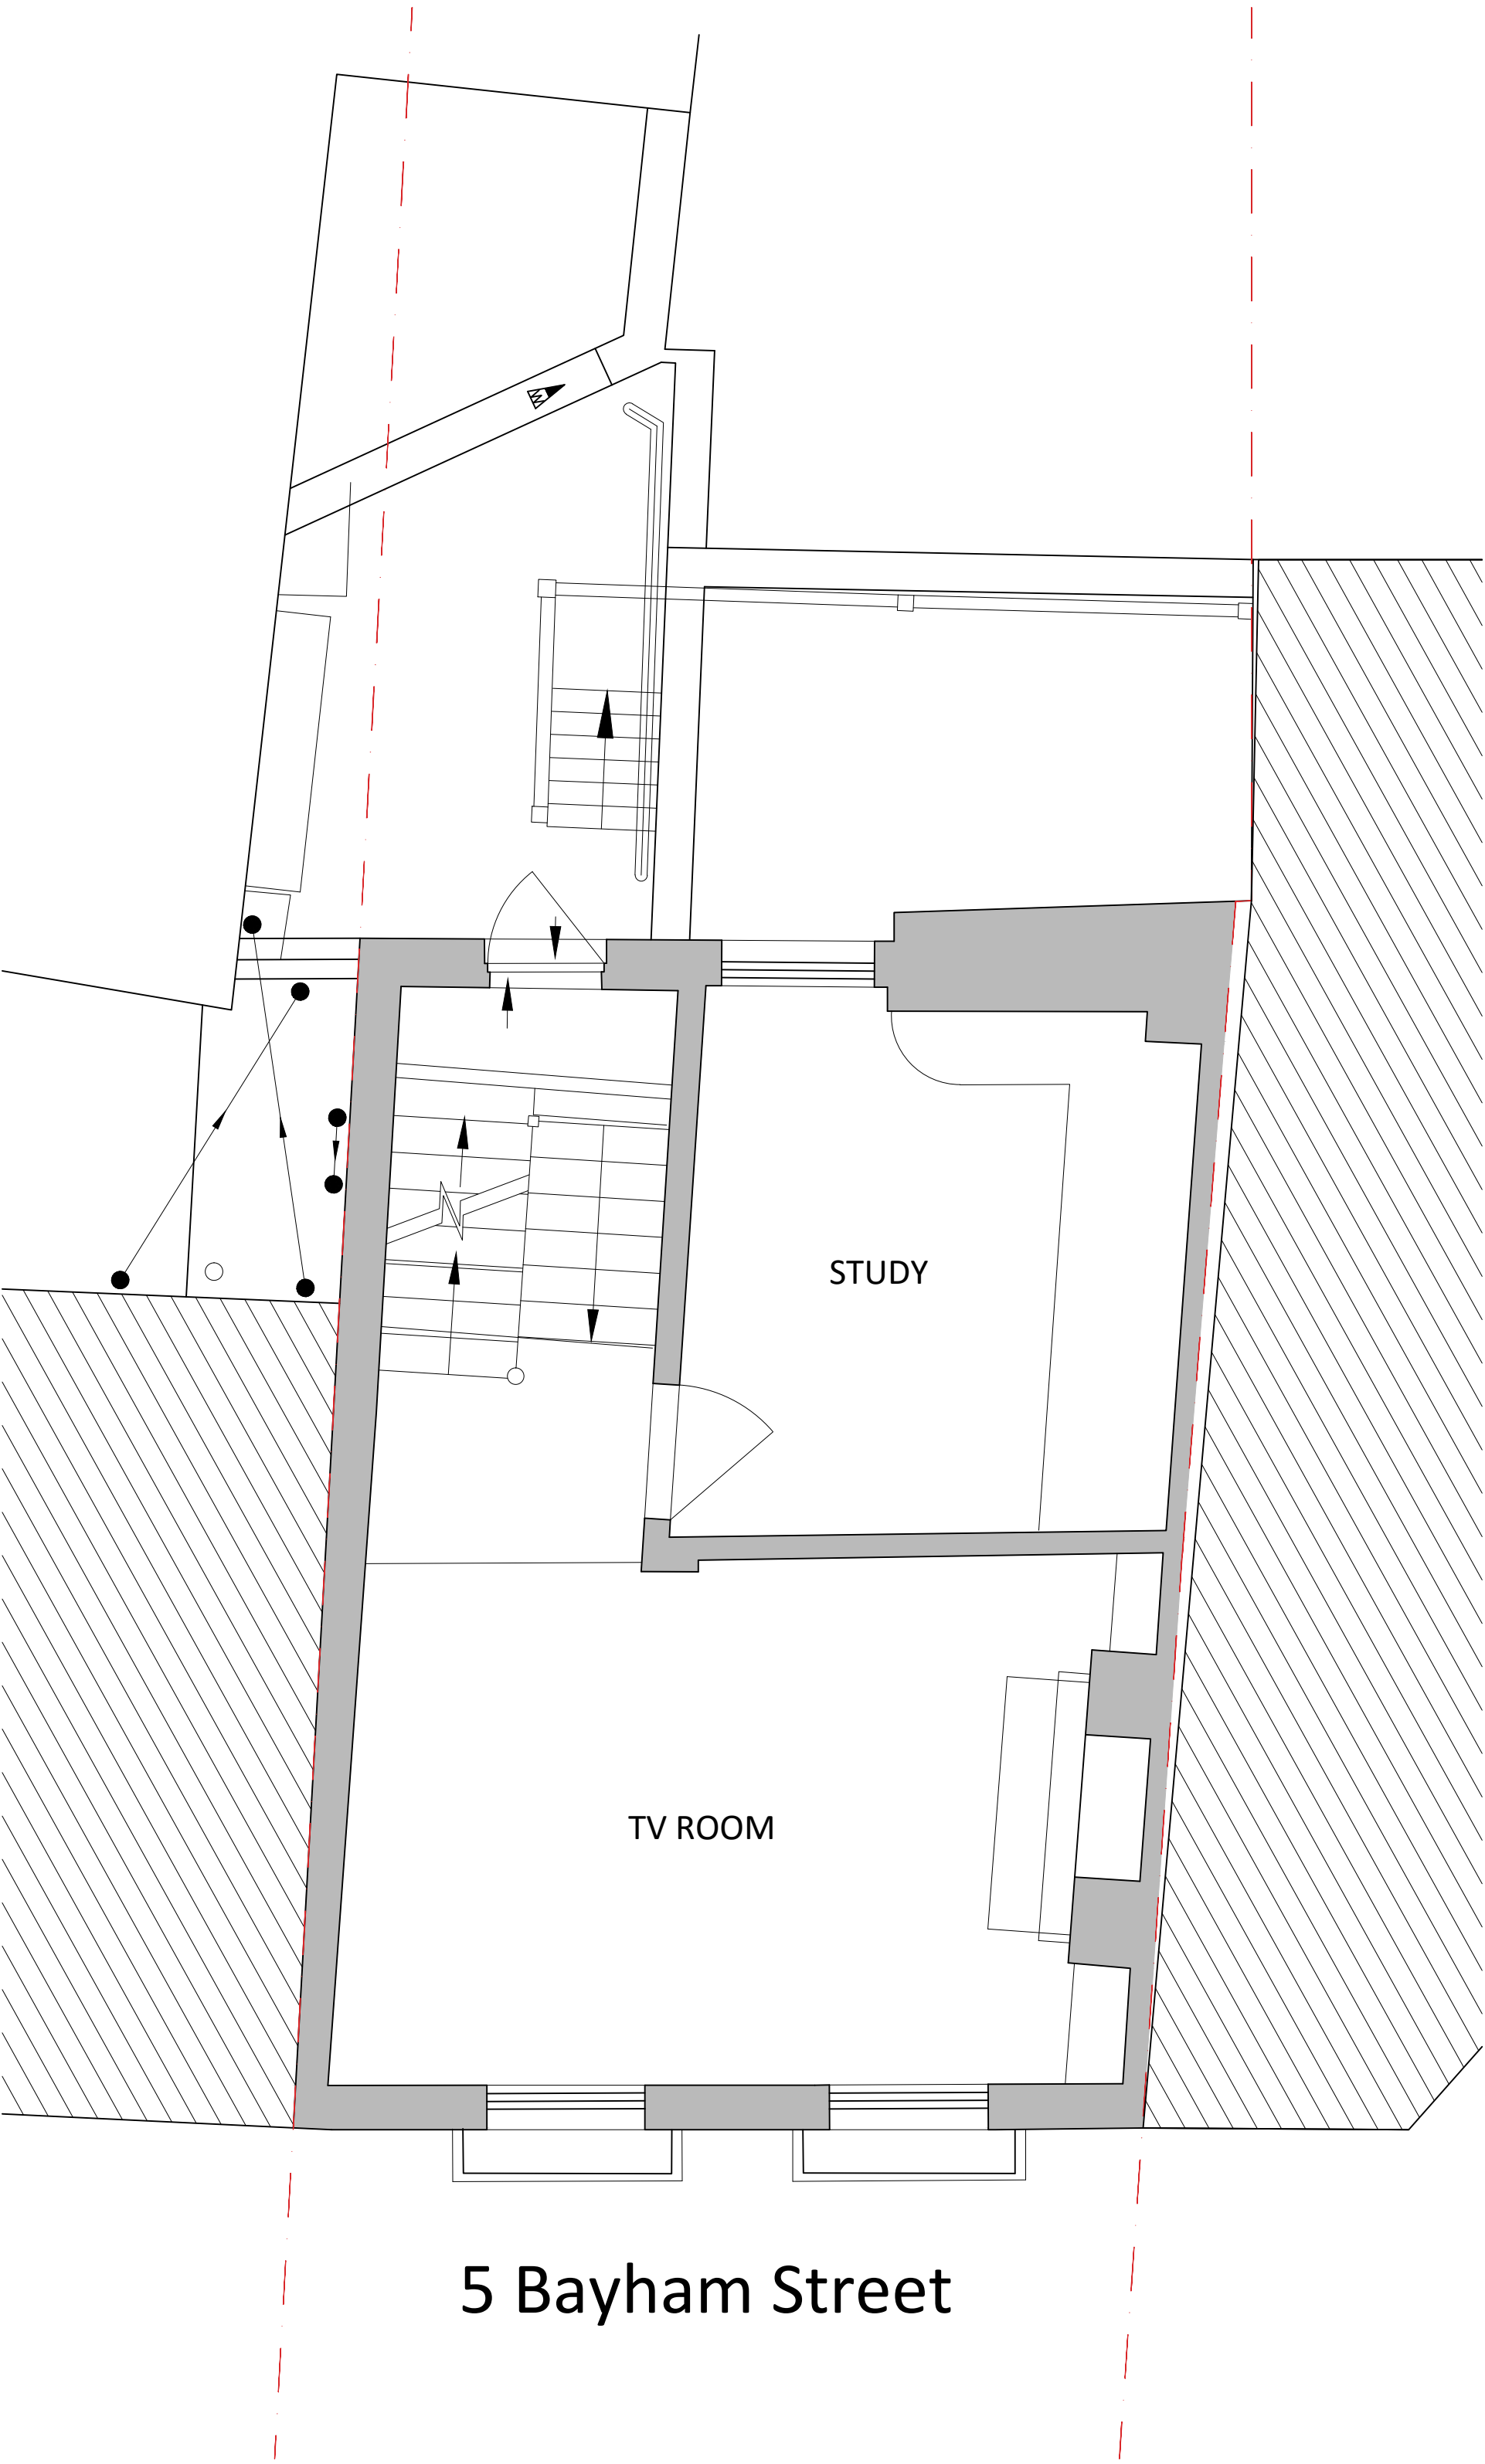

PROPOSED FIRST FLOOR PLAN

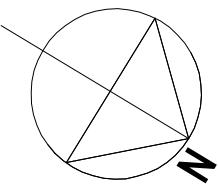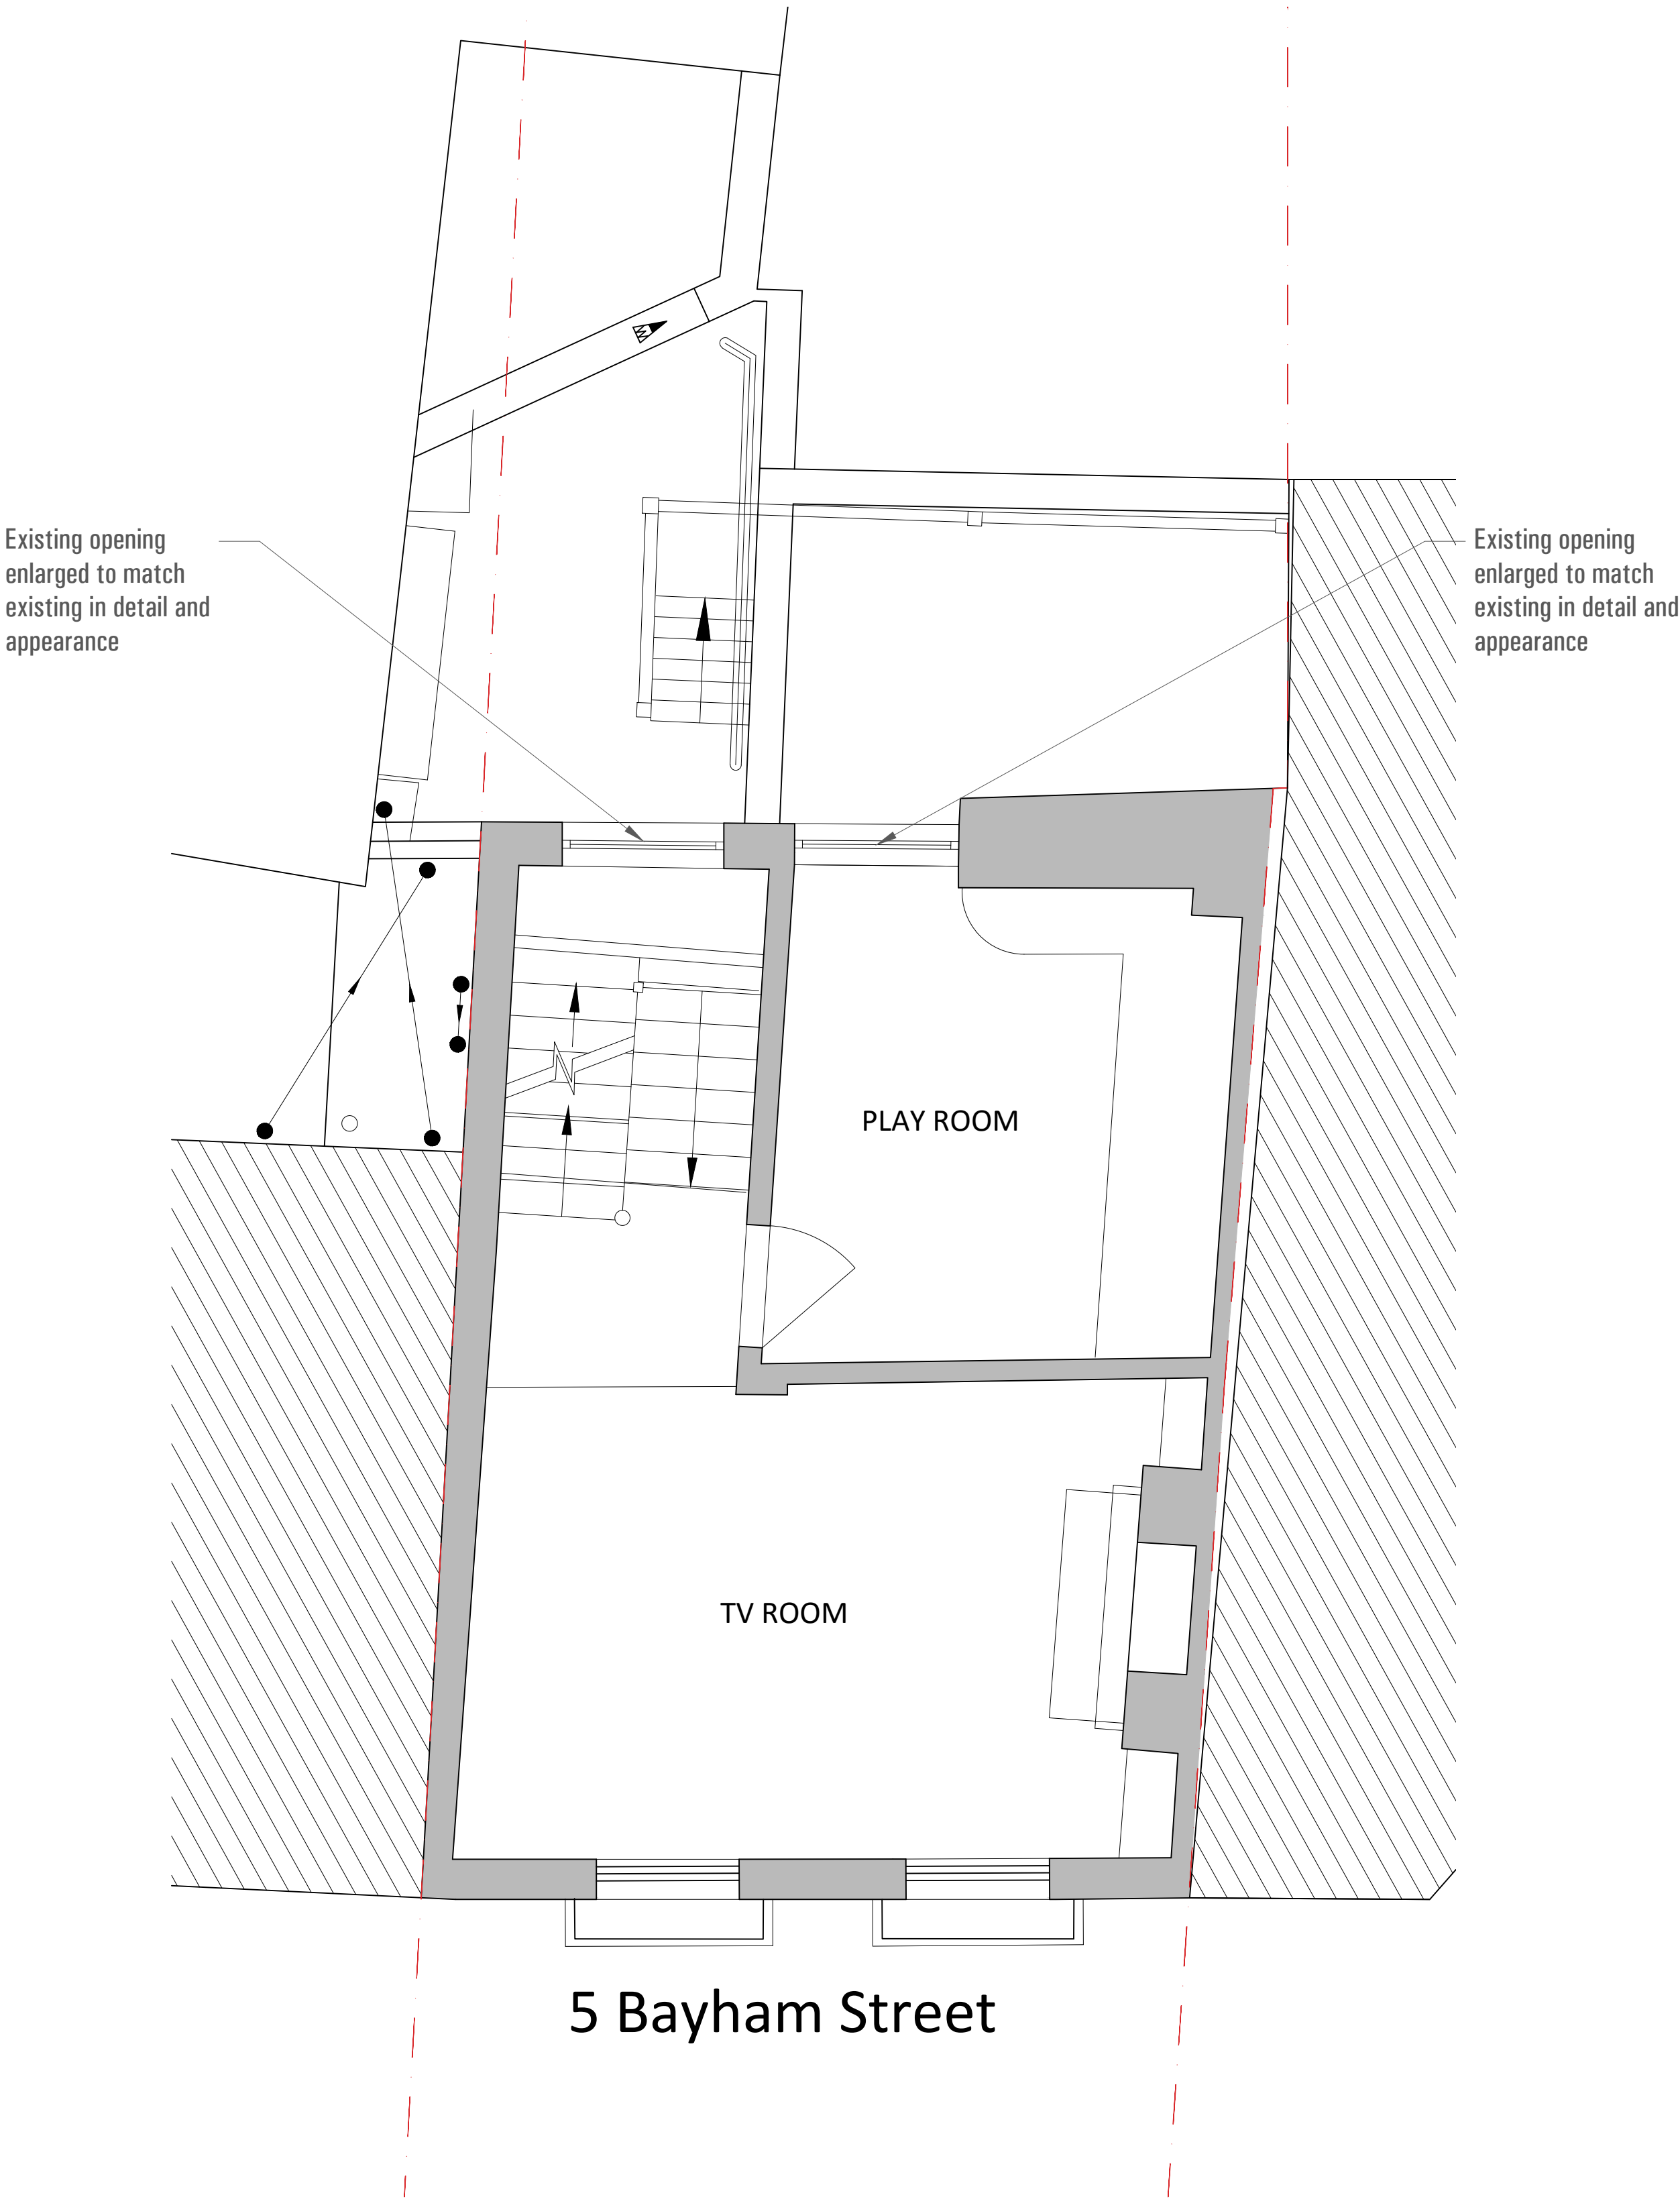

00	2016 09	PLANNING	
Rev.	Date	Reason for Issue	

Project
No 5 Bayham Street
NW1 0EY London

Title
Existing and Proposed
First Floor

Job No. BS52016	Date September 2016	Drawn BS5_103
--------------------	------------------------	------------------

Scale 1:50 @A1 1:100 @A3	Drawing No. BS52016	Revision CLPU 00
--------------------------------	------------------------	---------------------





PROPOSED SECOND FLOOR PLAN



5 Bayham Street

00	2016 09	PLANNING	
Rev.	Date	Reason for Issue	
Project No 5 Bayham Street NW1 0EY London			
Title Existing and Proposed Second Floor			
Job No. BS52016	Date September 2016	Drawn BS5_104	
Scale 1:50 @A1 1:100 @A3	Drawing No. BS52016	Revision CLPU 00	

5 Bayham Street

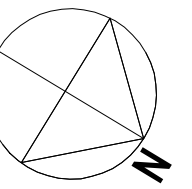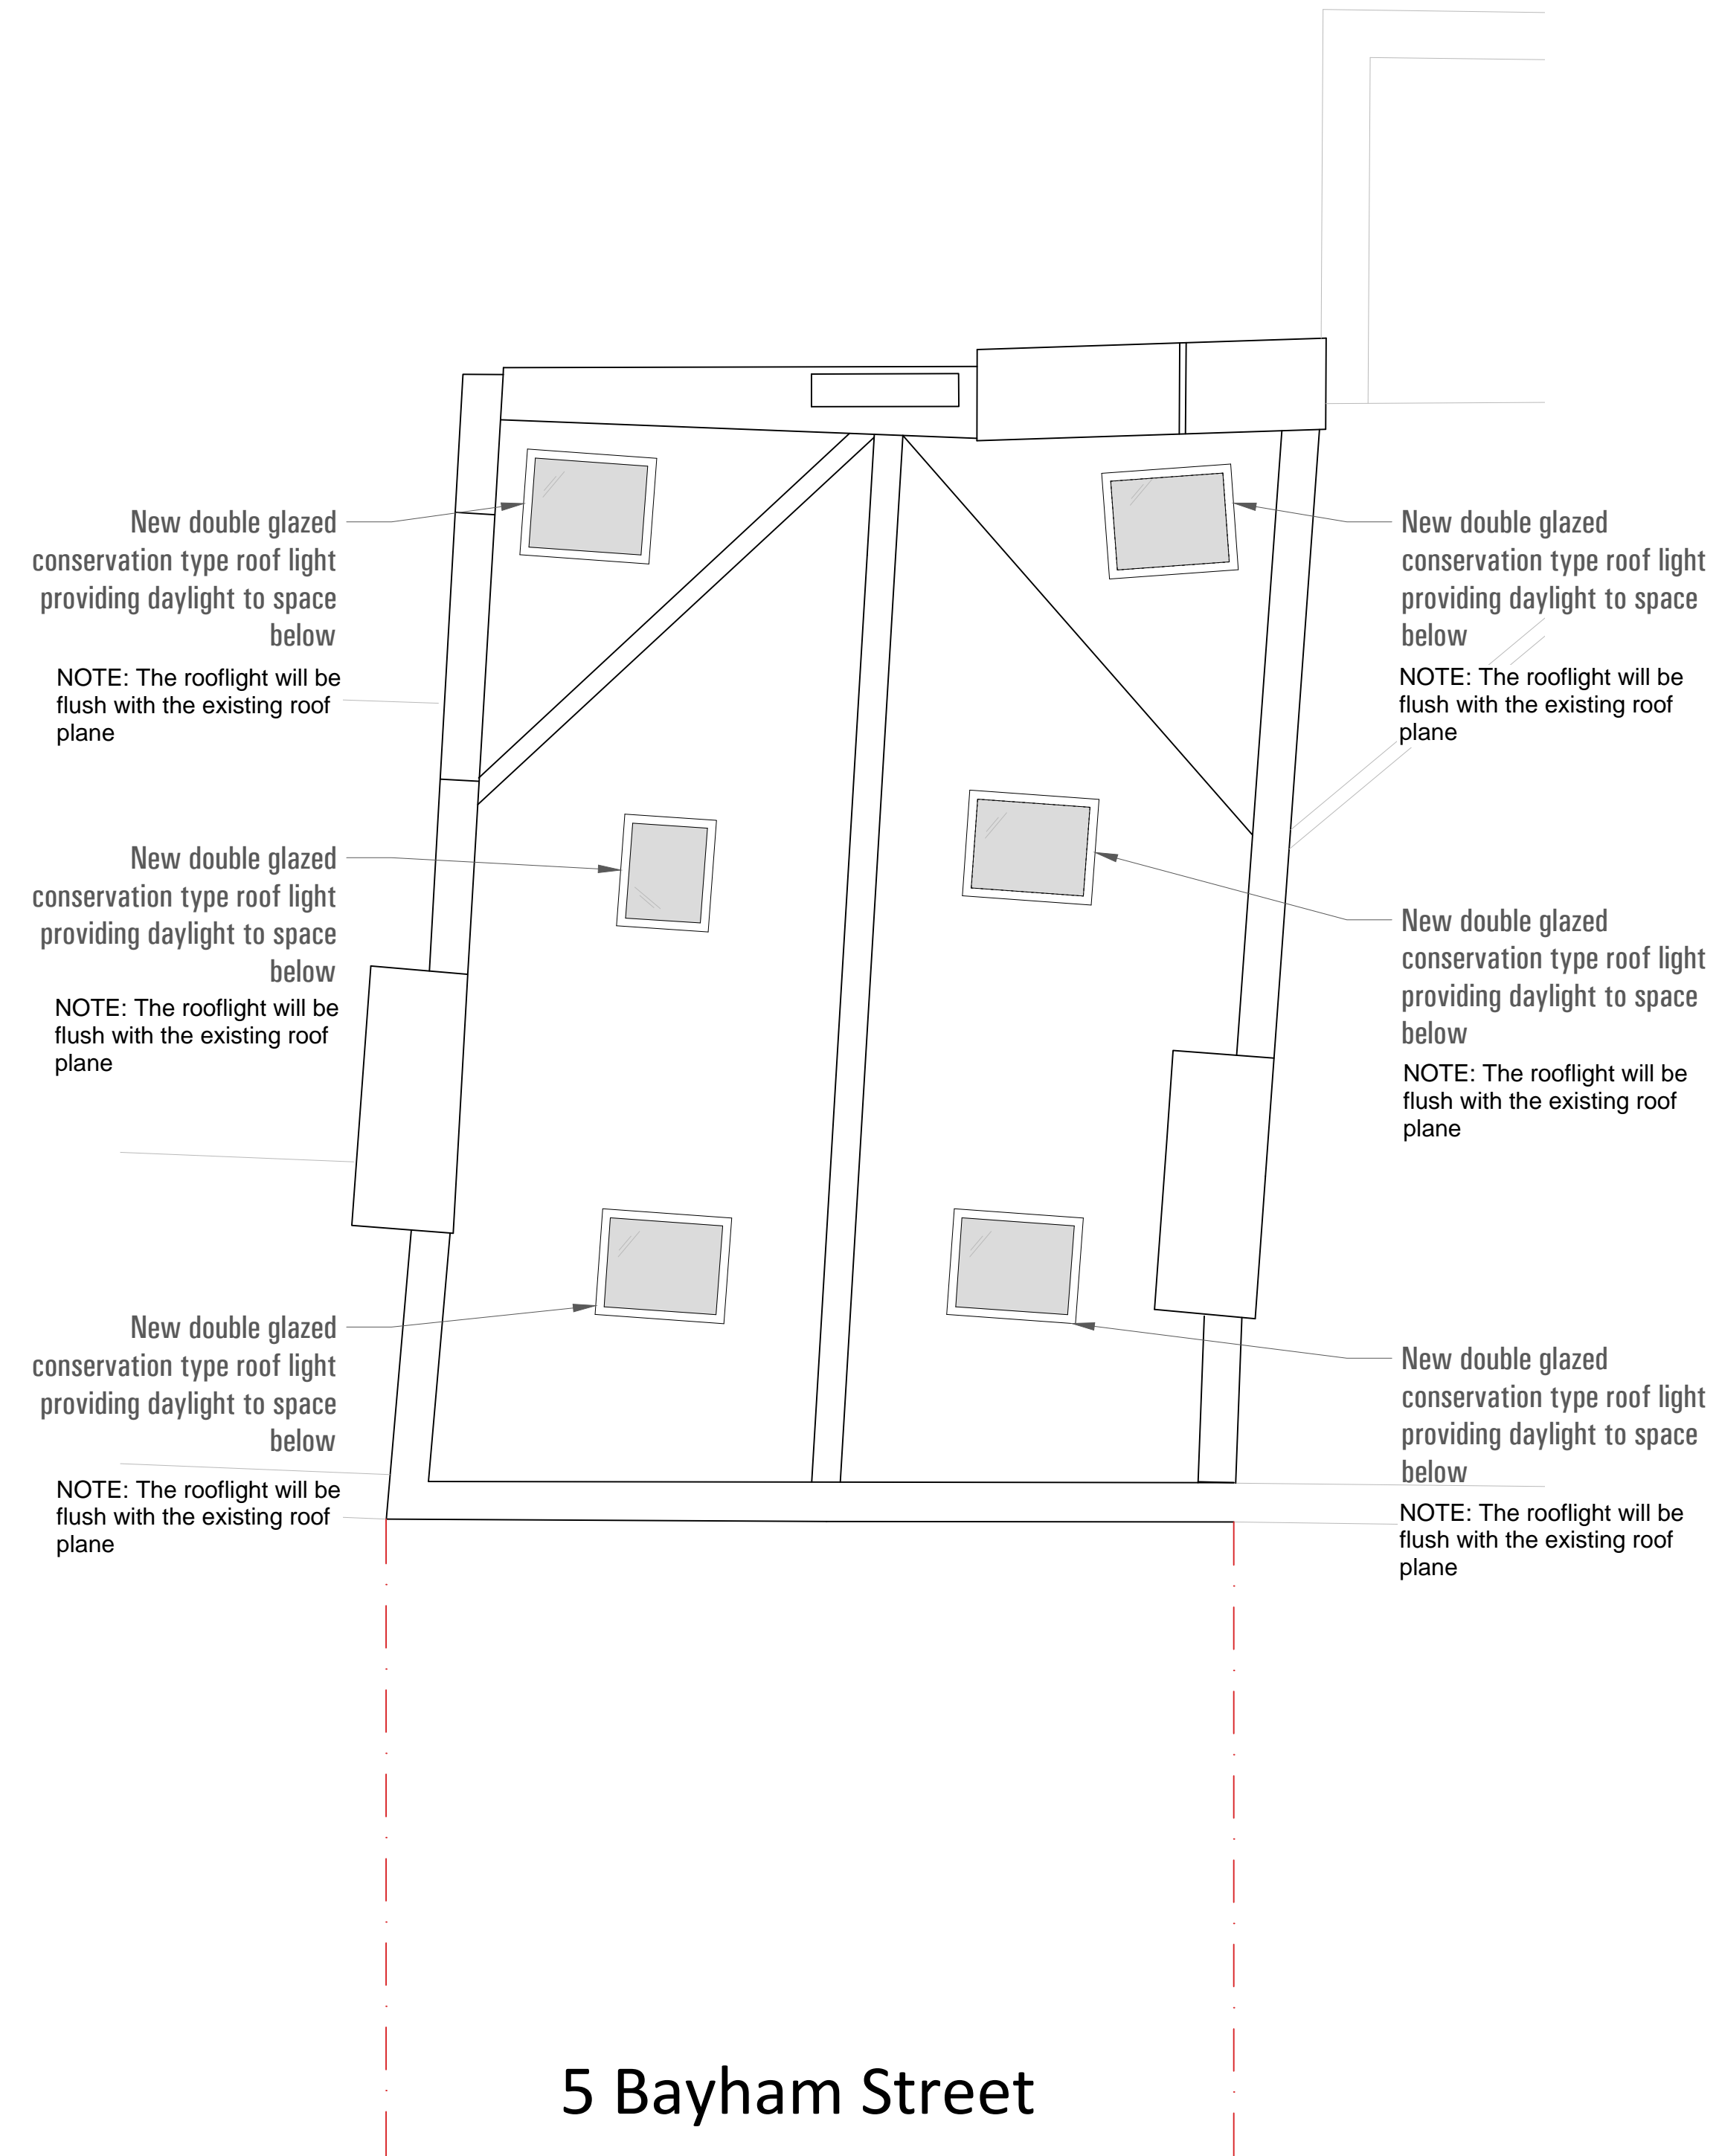

00	2016 09	PLANNING	
Rev.	Date	Reason for Issue	

Project
No 5 Bayham Street
NW1 0EY London

Title
Existing and Proposed
Roof Plan


Job No. BS52016	Date September 2016	Drawn BS5_105
Scale 1:50 @A1 1:100 @A3	Drawing No. BS52016	Revision CLPU 01

EXISTING BACK ELEVATION

PROPOSED BACK ELEVATION



5 Bayham Street

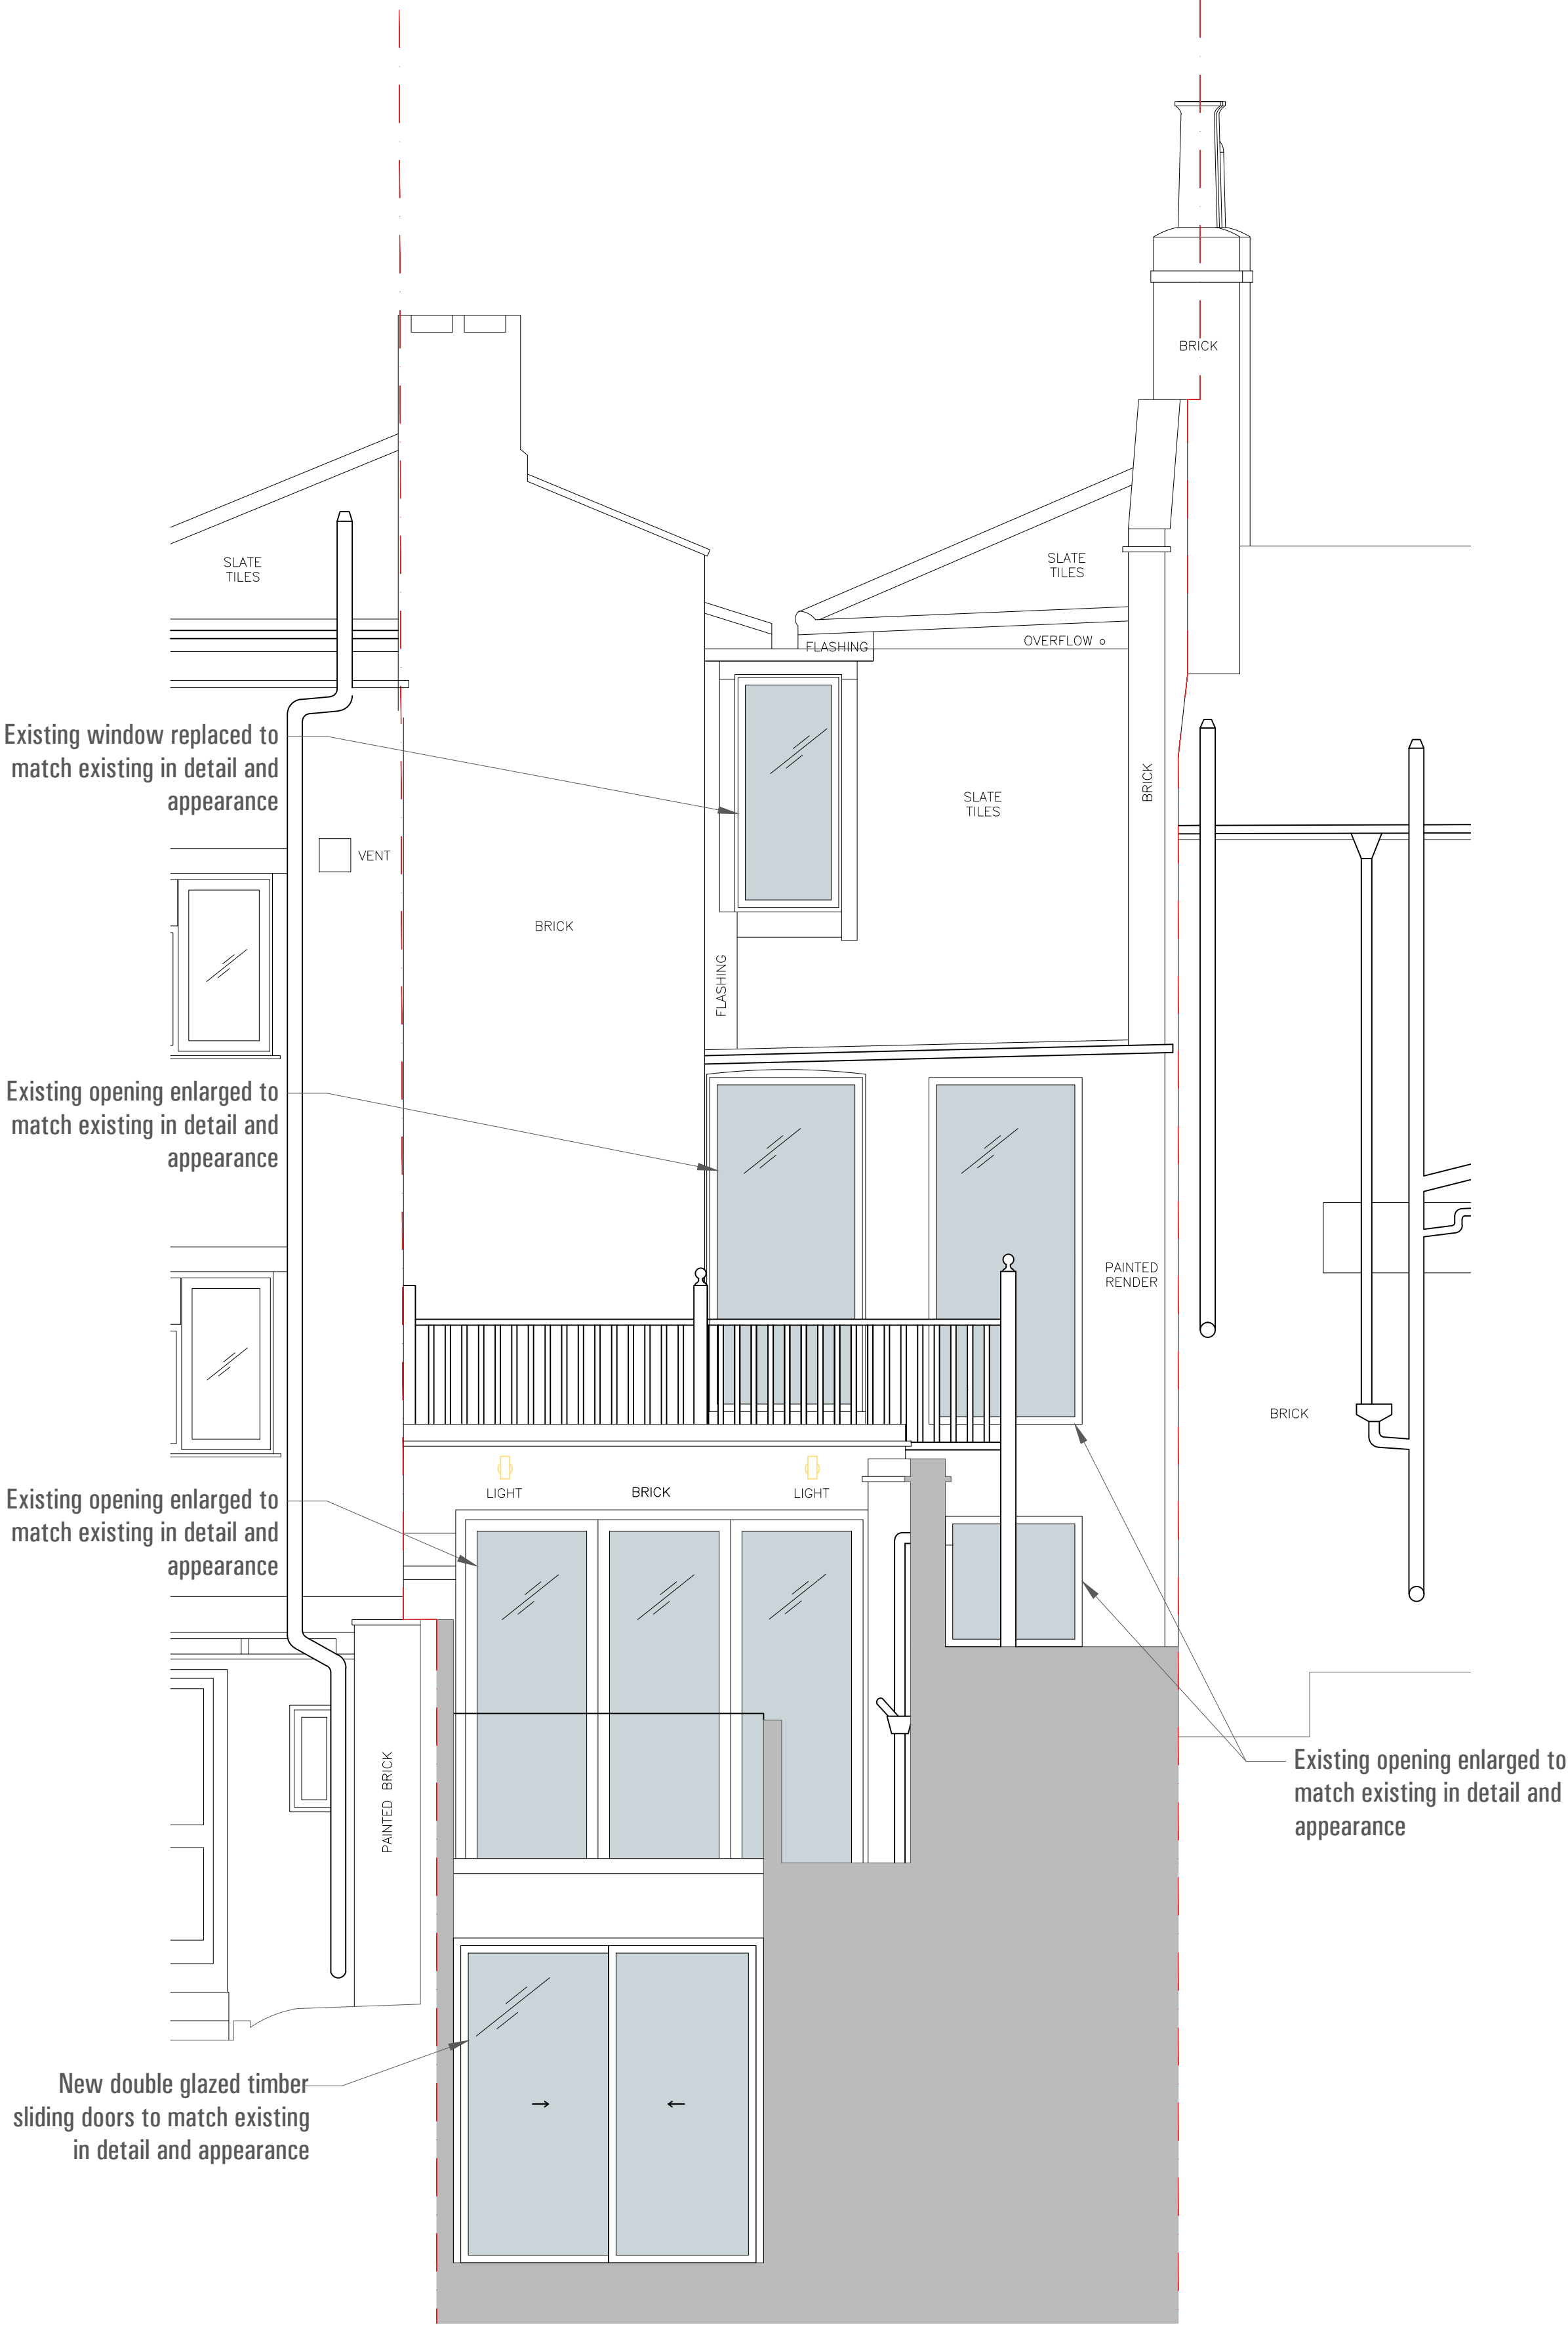

5 Bayham Street

00	2016 09	PLANNING	
Rev.	Date	Reason for Issue	

Project
No 5 Bayham Street
NW1 0EY London

Title
Existing and Proposed
Back Elevation

Job No. BS52016	Date September 2016	Drawn BS5_200
Scale 1:50 @A1 1:100 @A3	Drawing No. BS52016	Revision CLPU 00