



Figured dimensions only are to be taken from this drawing. All dimensions are to be checked on site before any work is put in hand.

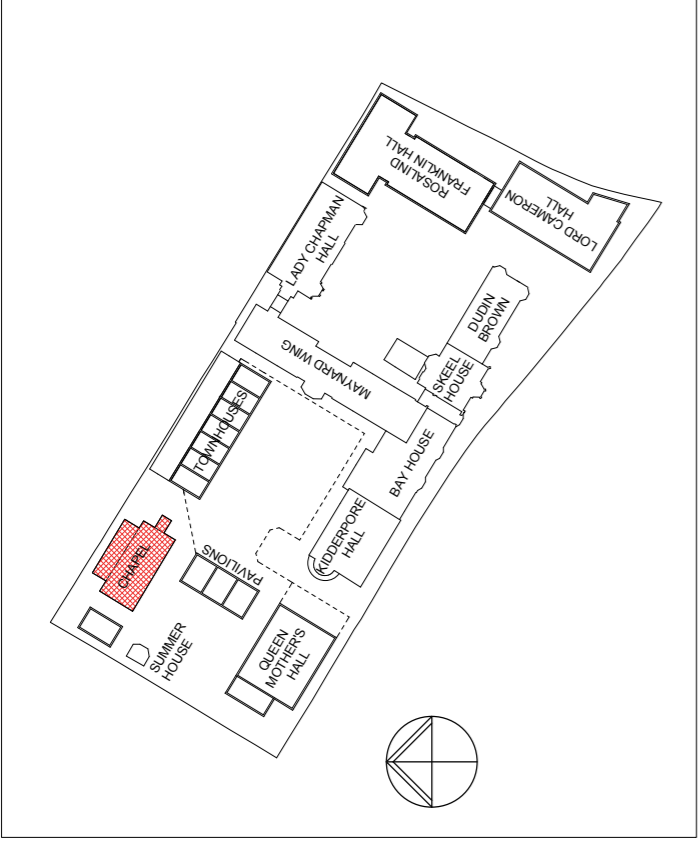

GENERAL NOTES
All drawings are based on survey information provided by others. Scott Brownrigg cannot be held responsible for the accuracy of this information, the legal boundary or site demise. This should be checked on site and against legal records.

Revision	Description	Drawn	Date	Checked
2	Issued for Listed Building Consent	DMV	2015-07-10	MJM
1	Issued for Listed Building Consent	DMV	2015-07-07	MJM

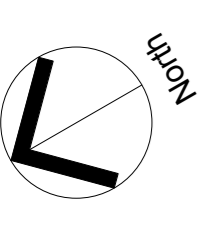

SCOTT BROWNRIFF

St Catherine's Court
46-48 Portsmouth Road
Guildford GU2 4DU
T +44 (0)1483 566886
F +44 (0)1483 575930
W scottbrownrigg.com

Client's Name

Mount Anvil

Job Title

Kidderpore Avenue

Drawing Title

**Kidderpore Chapel
Existing Reflected Ceiling Plan**

Scale

1 : 100 @A1

Scale 1:100

Job No

157780

Drawing No

LB-CH-EX-101

Status

**FOR LISTED BUILDING
CONSENT**

Rev

2

