




GENERAL NOTES

All drawings are based on survey information provided by others. Scott Brownrigg cannot be held responsible for the accuracy of this information, the legal boundary or site demise. This should be checked on site and against legal records.
RWP locations are notional and may be subject to change as detail design progresses.

LEGEND

-  Extent of land owned by the applicant
-  Extent of Listed Building application

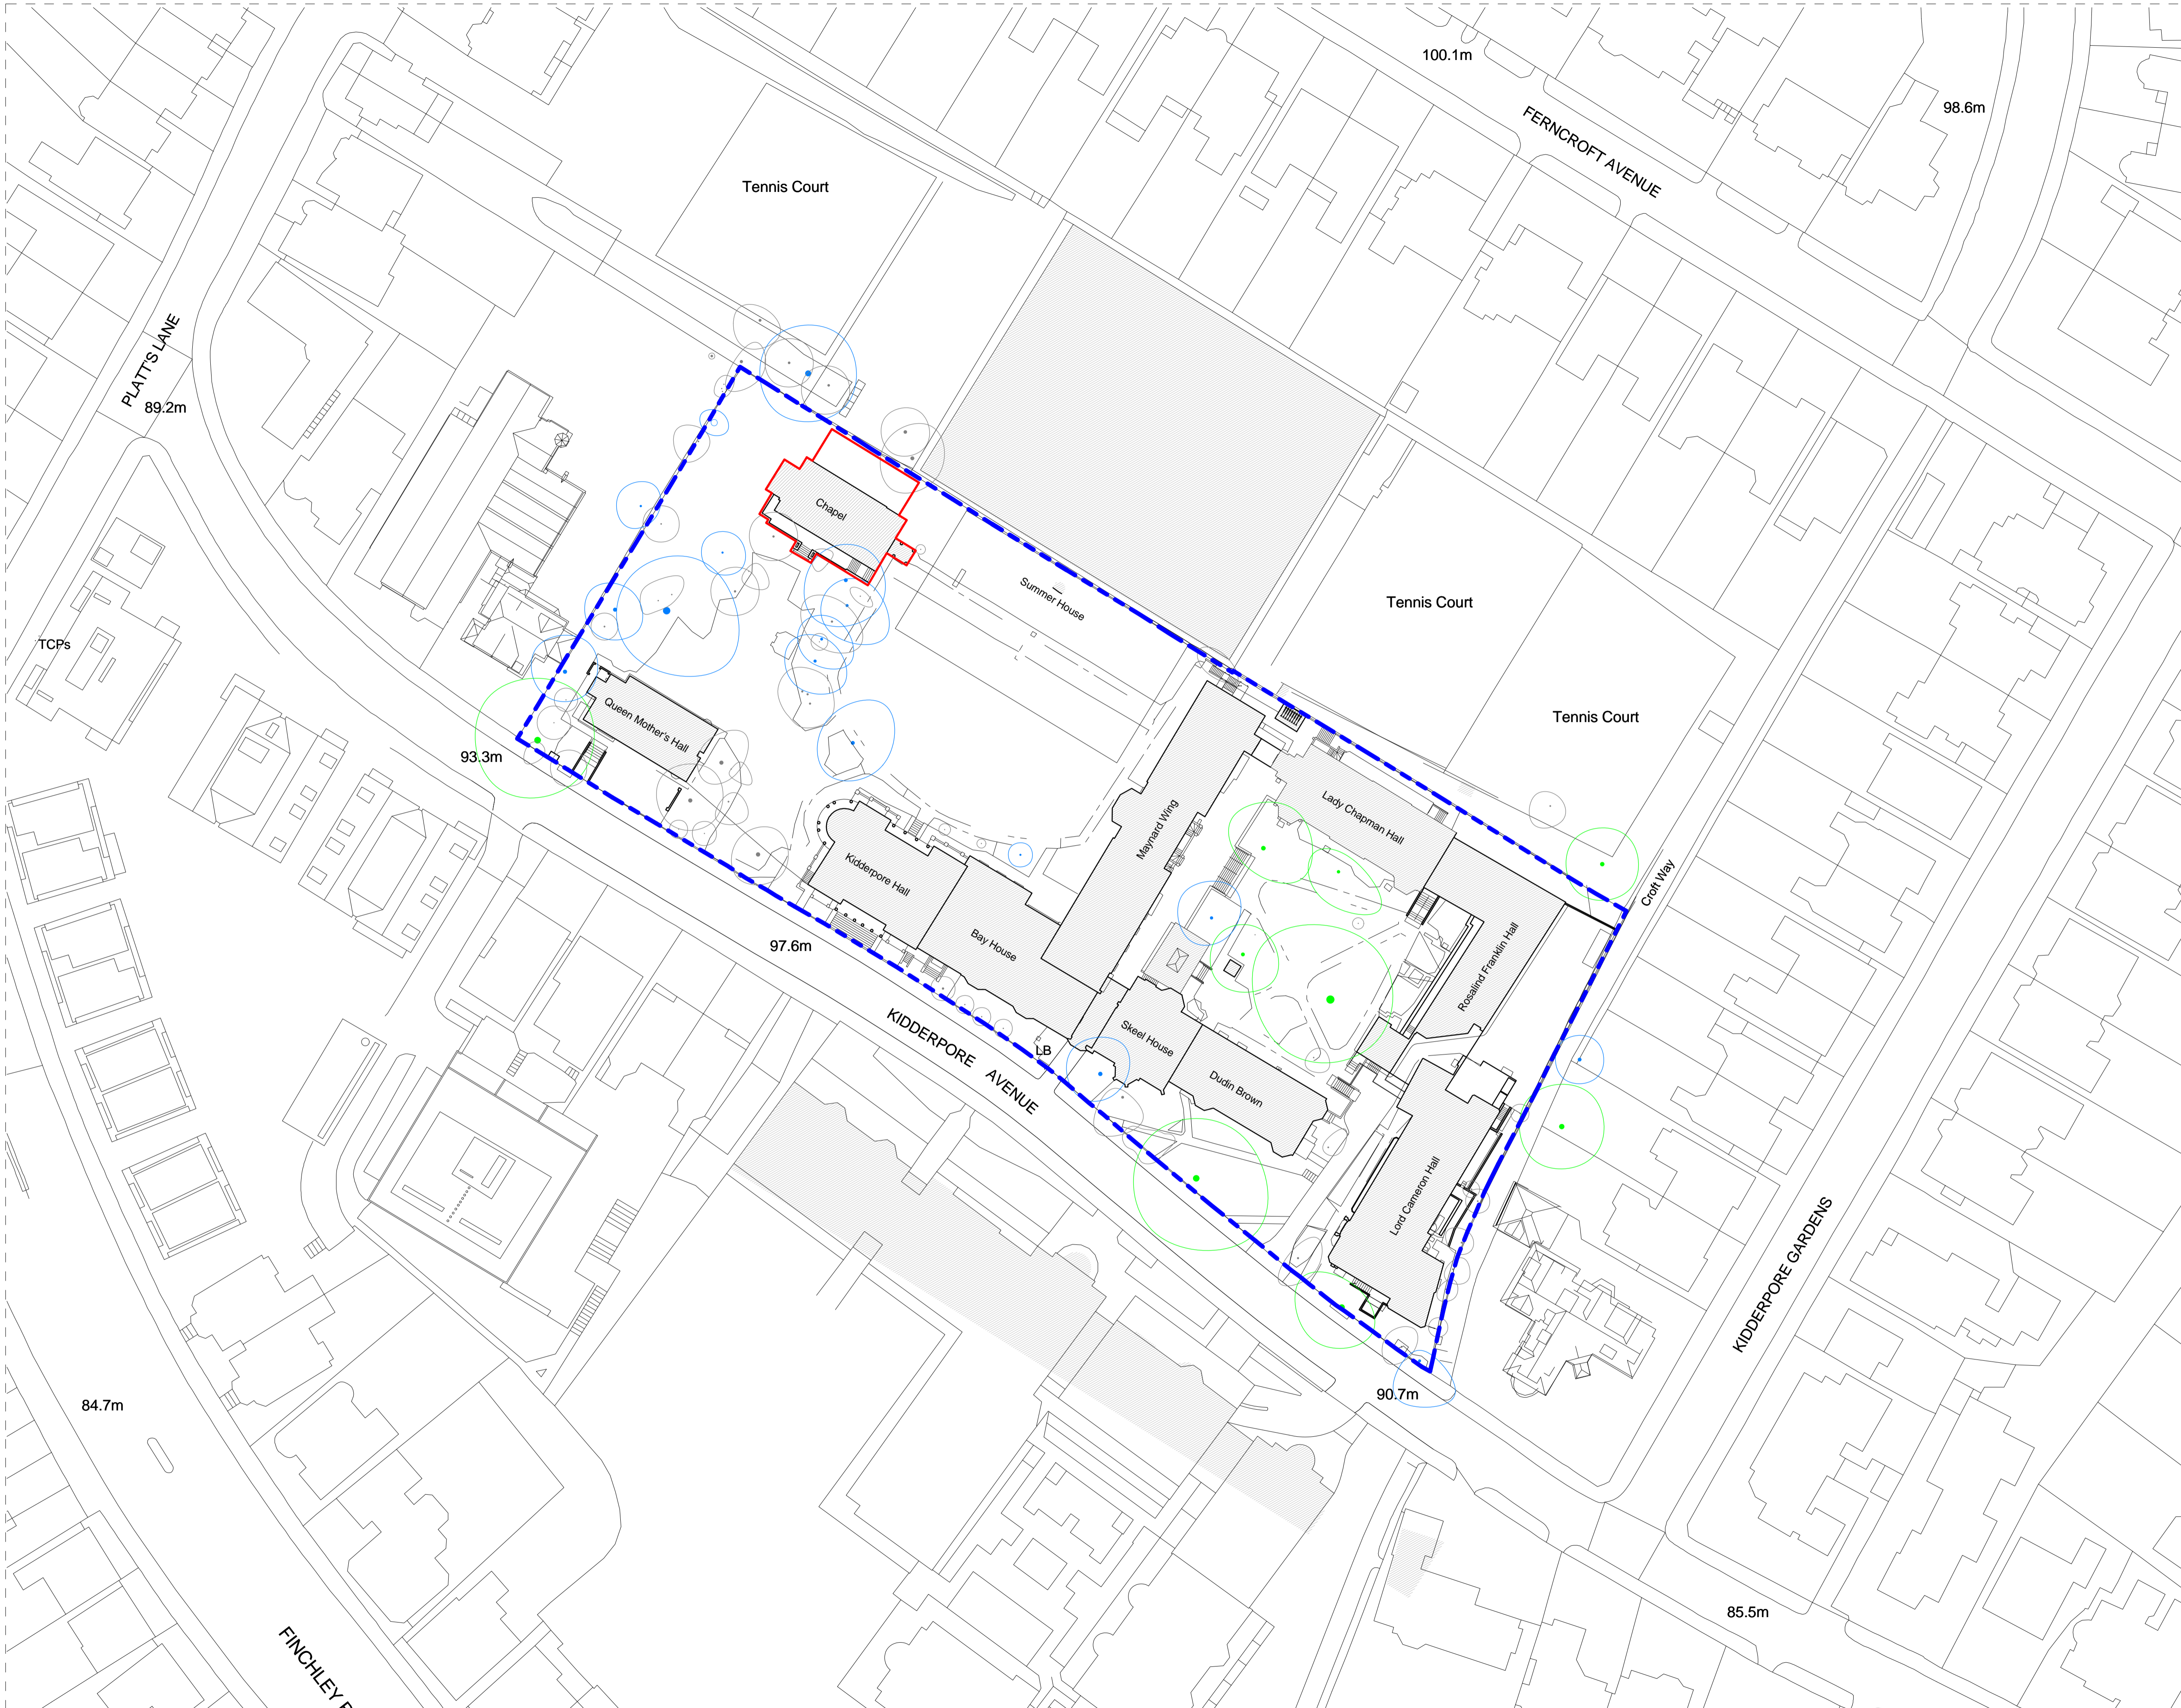

Revision	Description	TR	Date	SW	Checked
1	Issued for Listed building consent	TR	2015-07-10	SW	



SCOTT BROWNRIGG

St Catherine's Court
46-48 Portsmouth Road
Guildford GU2 4DU
T +44 (0)1483 568686
F +44 (0)1483 575830
W scottbrownrigg.com

Client's Name

Mount Anvil

Job Title

Kidderpore Avenue

Drawing Title

Existing Site Plan - Chapel

Scale

As indicated @A1



Scale 1:500 Job No Drawing No

157780 LB-CH-EX-ST-100

Status Rev

FOR LISTED BUILDING CONSENT 1