
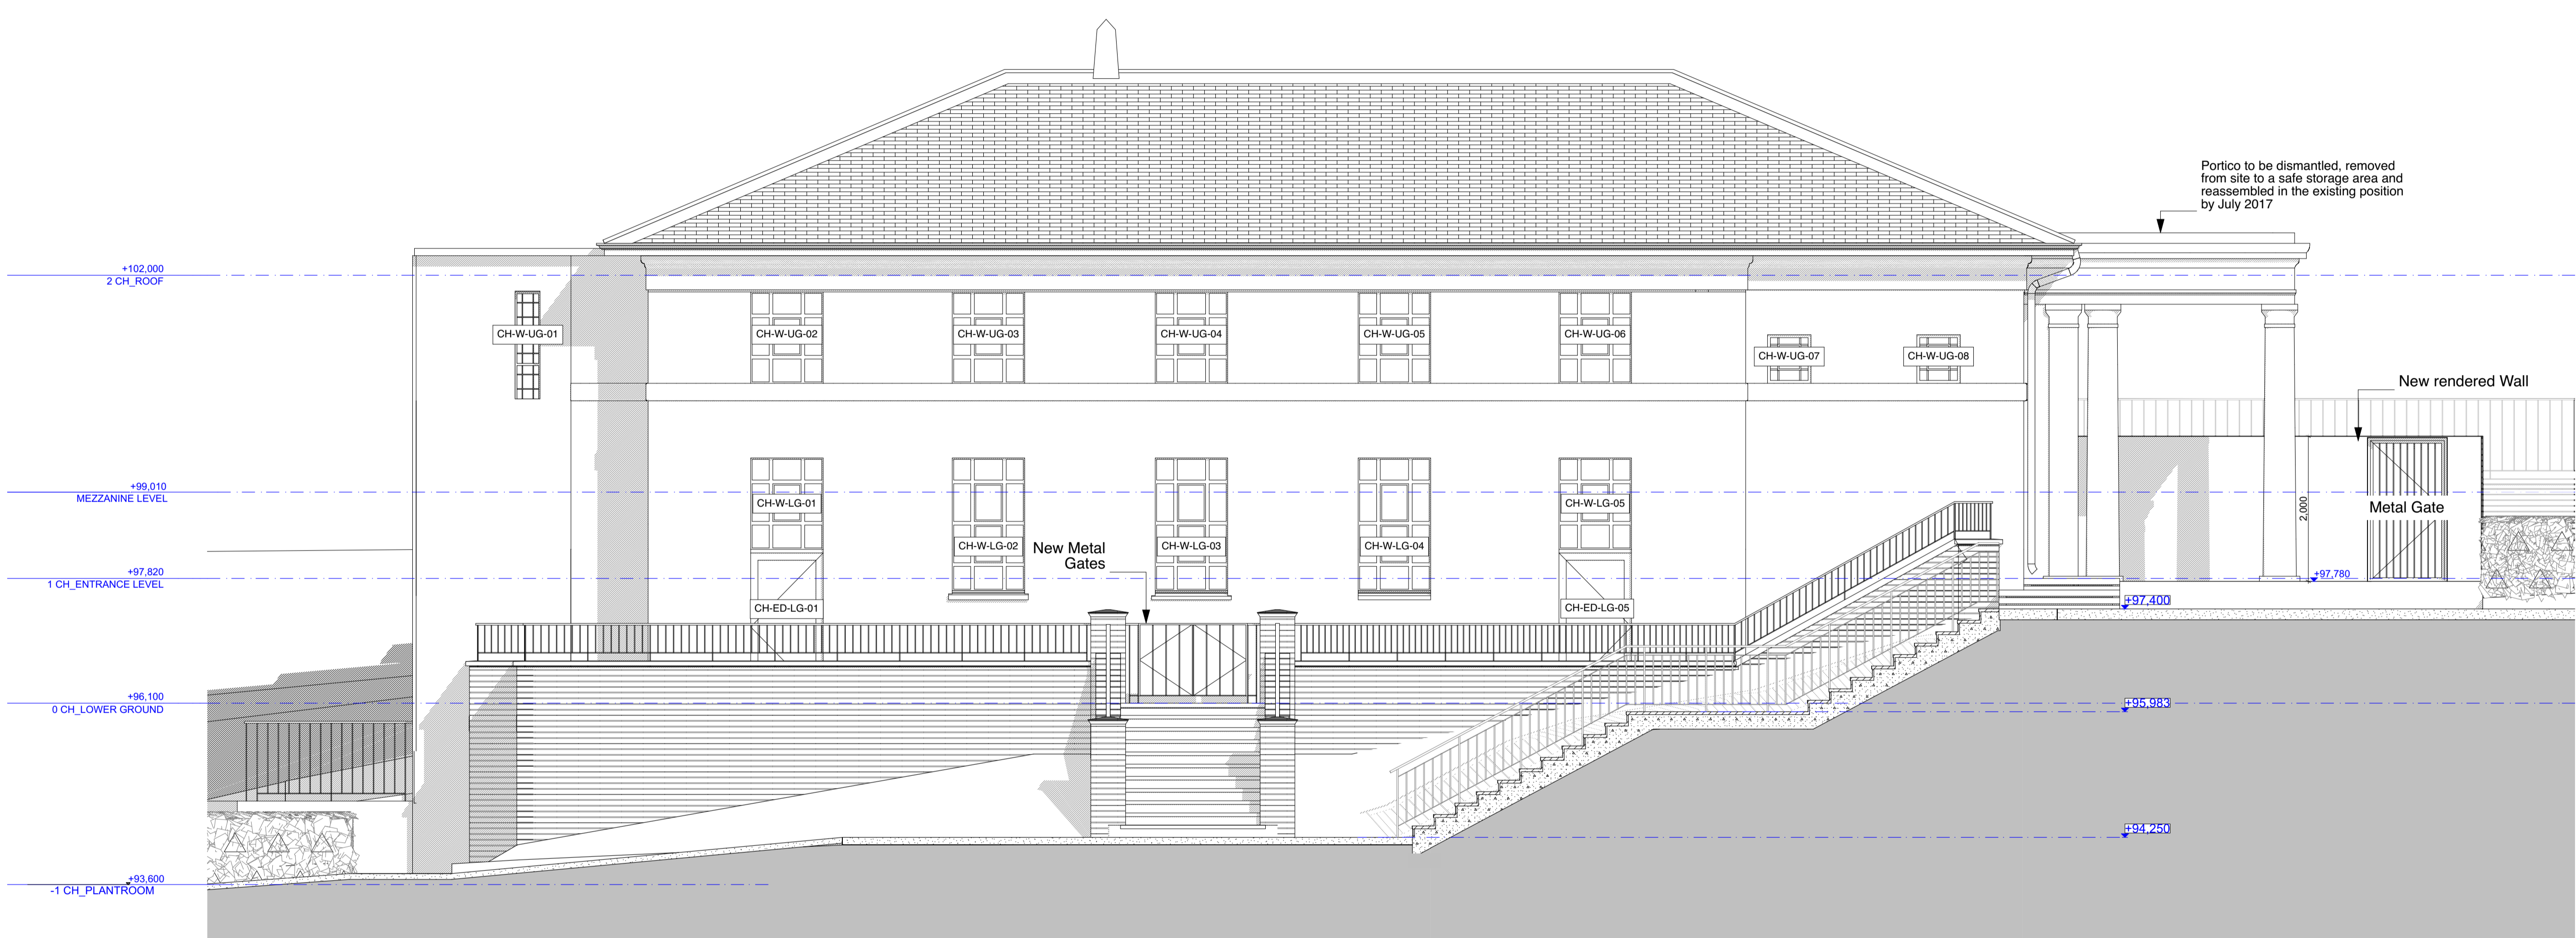


KEY PLAN  
NOTE:  
ALL INFORMATION SHOWN ON THIS DRAWINGS IS SUBJECT TO DESIGN DEVELOPMENT

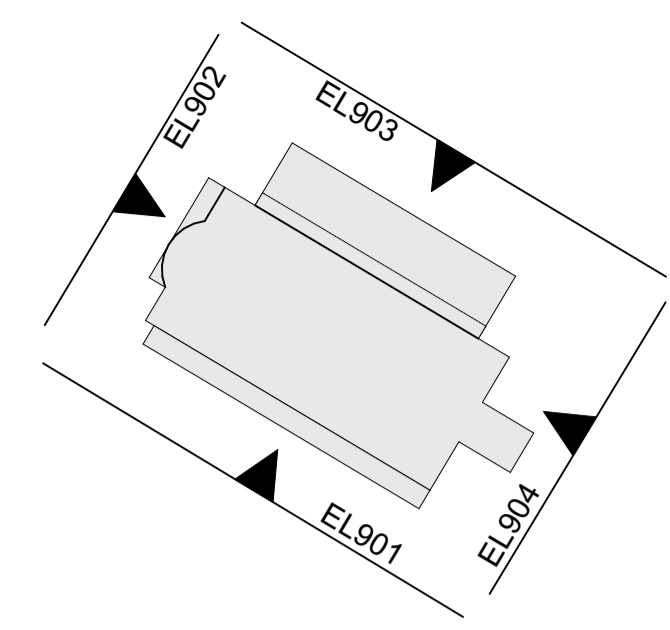

PROPOSED SOUTH WEST ELEVATION

PLANNING

REVISION	DRN	CHKD	DATE
- First Issue	K/C	KC	29/07/2016
A External Areas Updated incorporating comments from Planning meetings	GC	KC	07/10/2016



CLIENT  
MOUNT ANVIL LTD

PROJECT  
KIDDERPORE AVENUE

DRAWING  
Chapel  
South Elevation as Proposed

SCALE 1:50 @ A1 DATE October 2016  
DRAWING No. 15 230 DRAWN BY K/C  
9000-DRG-02CH-EL901 REV A

A & Q PARTNERSHIP (LONDON) LTD  
THE LUX BUILDING, 2-4 HOXTON SQUARE, LONDON N1 6 NU  
Tel: 020 7613 2244 Fax: 020 7613 2642 Email: london@aqp.co.uk  
ARCHITECTURE DESIGN MASTERPLANNING INTERIORS