


KEY PLAN
 NOTE:
 ALL INFORMATION SHOWN ON THIS DRAWINGS IS SUBJECT TO
 DESIGN DEVELOPMENT

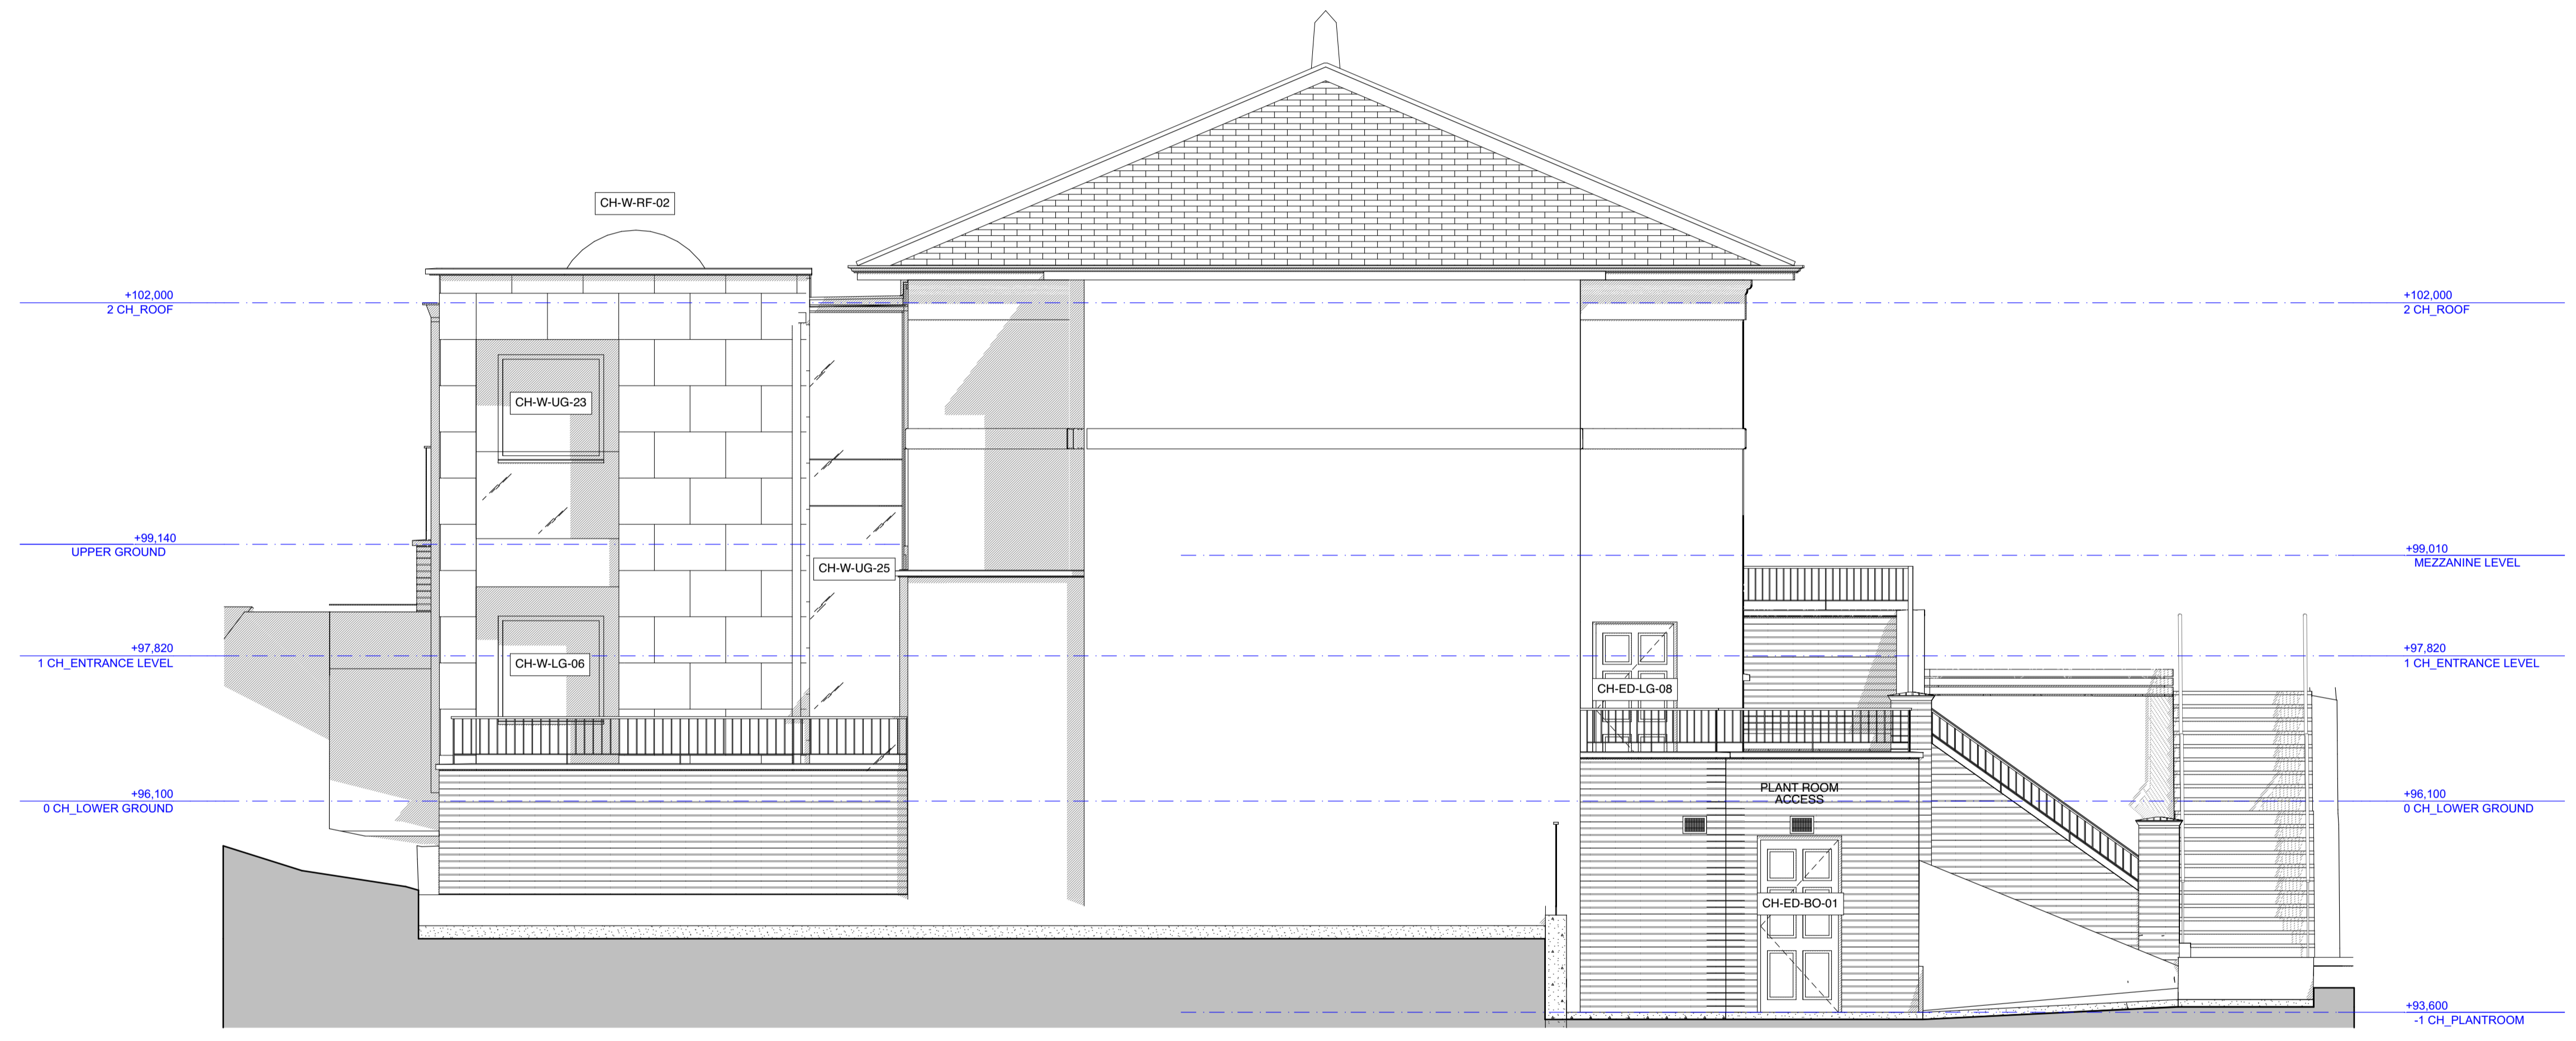

PROPOSED WEST ELEVATION

PLANNING

REVISION	DRN	CHKD	DATE
- First Issue	K/C	K/C	29/07/2016
A Railings and Fabric information added	GC	K/C	07/10/2016



CLIENT
 MOUNT ANVIL LTD

PROJECT
 KIDDERPORE AVENUE

DRAWING
 Chapel
 West Elevation as Proposed

SCALE 1:50 @ A1 DATE October 2016

DRAWING No. 15 230 DRAWN BY K/C
 9000-DRG-02CH-EL902 REV A

A & Q PARTNERSHIP (LONDON) LTD
 THE LUX BUILDING, 2-4 HOXTON SQUARE, LONDON N1 6 NU
 Tel: 020 7613 2244 Fax: 020 7613 2642 Email: london@aqp.co.uk
 ARCHITECTURE DESIGN MASTERPLANNING INTERIORS