




Level LG Existing Floor Plan
scale 1 : 100

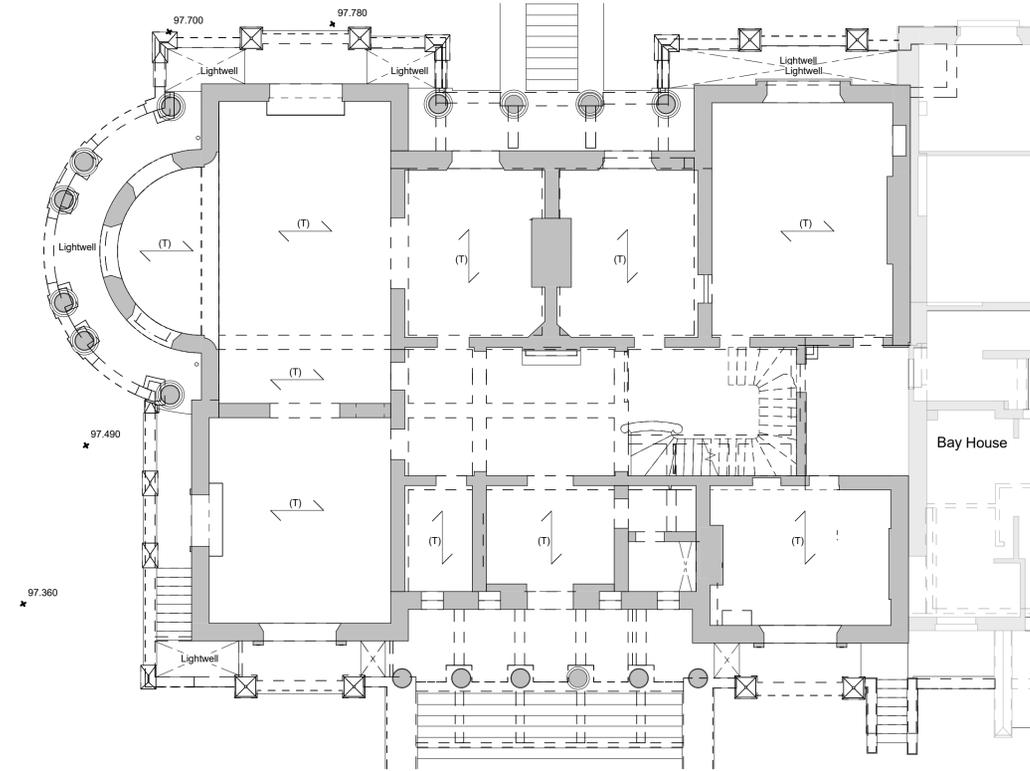

Level UG Existing Floor Plan
scale 1 : 100

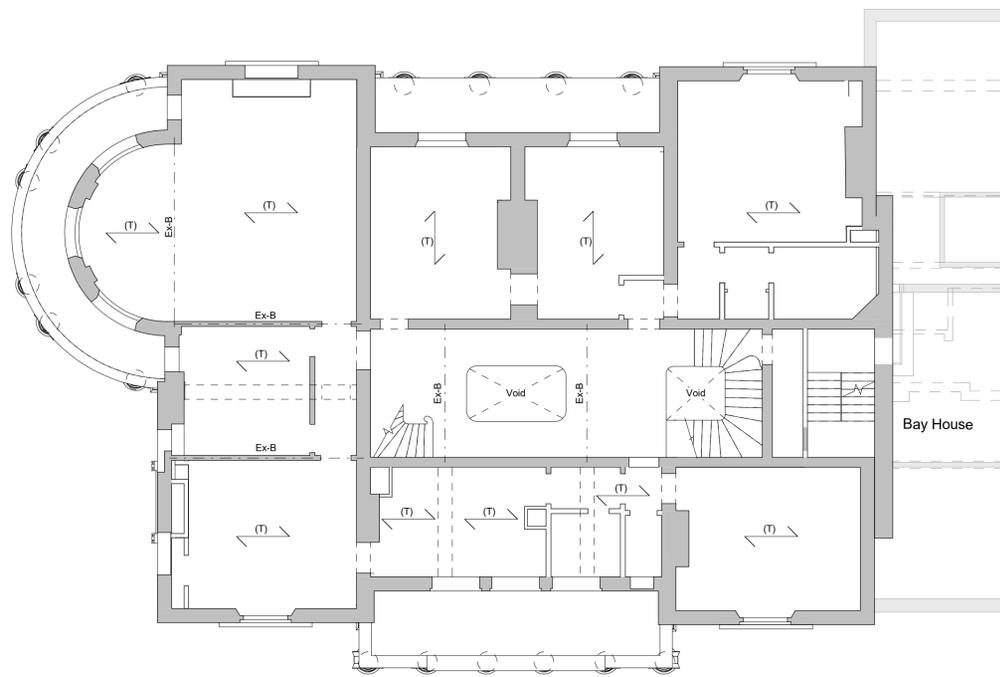

Level 01 Existing Floor Plan
scale 1 : 100

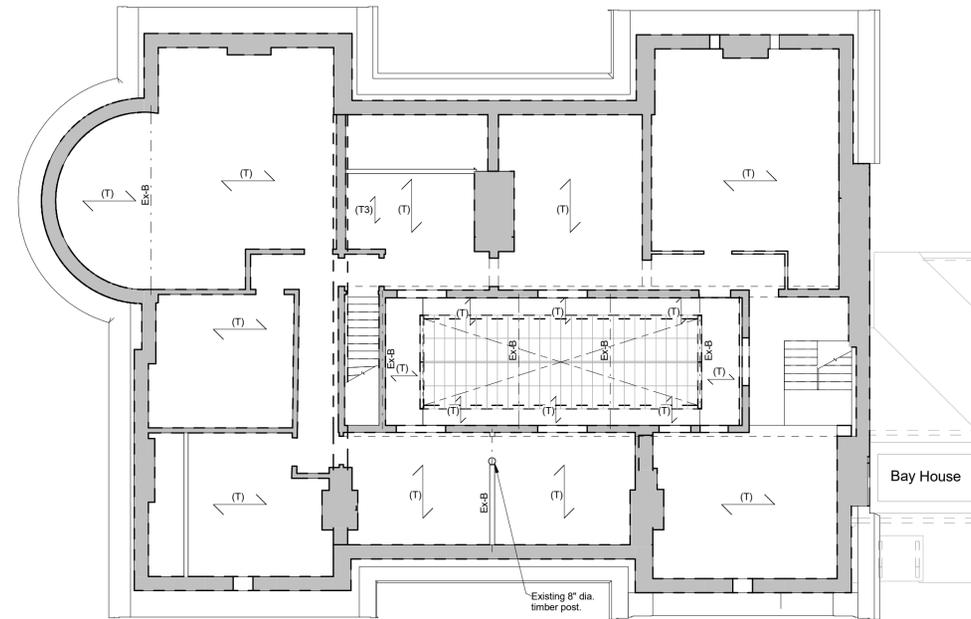

Level 02 Existing Floor Plan
scale 1 : 100

- General Notes**
1. Drawings shall be referred to for structural work only unless otherwise stated and read in conjunction with Architect's, Service Engineer's and Sub-Contractor's drawings.
 2. The Contractor shall check all levels and dimensions, any errors or omissions are to be reported at once to the Engineer.
 3. Existing Structural layouts and levels based upon Murphy's surveys information received to date (22.02.16).
 4. For Key and Member Schedules refer to drawing no. 9100-DRG-99YY-GN010.
 5. For General Notes refer to drawing no. 9100-DRG-99YY-GN002.

REV	DATE	DESCRIPTION	BY	CHKD
A	15.06.16	Key and lintel schedules removed. General notes revised. Floor spans added following site opening up works.	DA	AT

PRELIMINARY



TITLE:
**Kidderpore Hall
Existing Floor Plans Sheet 1 of 2**

PROJECT:
**Project No. 11581
Kidderpore Avenue**

SCALE: A1@ 1:100 DATE: April '16 DRAWN: DA CHKD: TP

DRG NO. REV.
9100-DRG-03KH-LG900 A

Tully De'Ath consultants
Engineering at its Best

T: 01342 828 000
E: info@tullydeath.com
W: www.tullydeath.com