





PROPOSED FRONT ELEVATION (A)

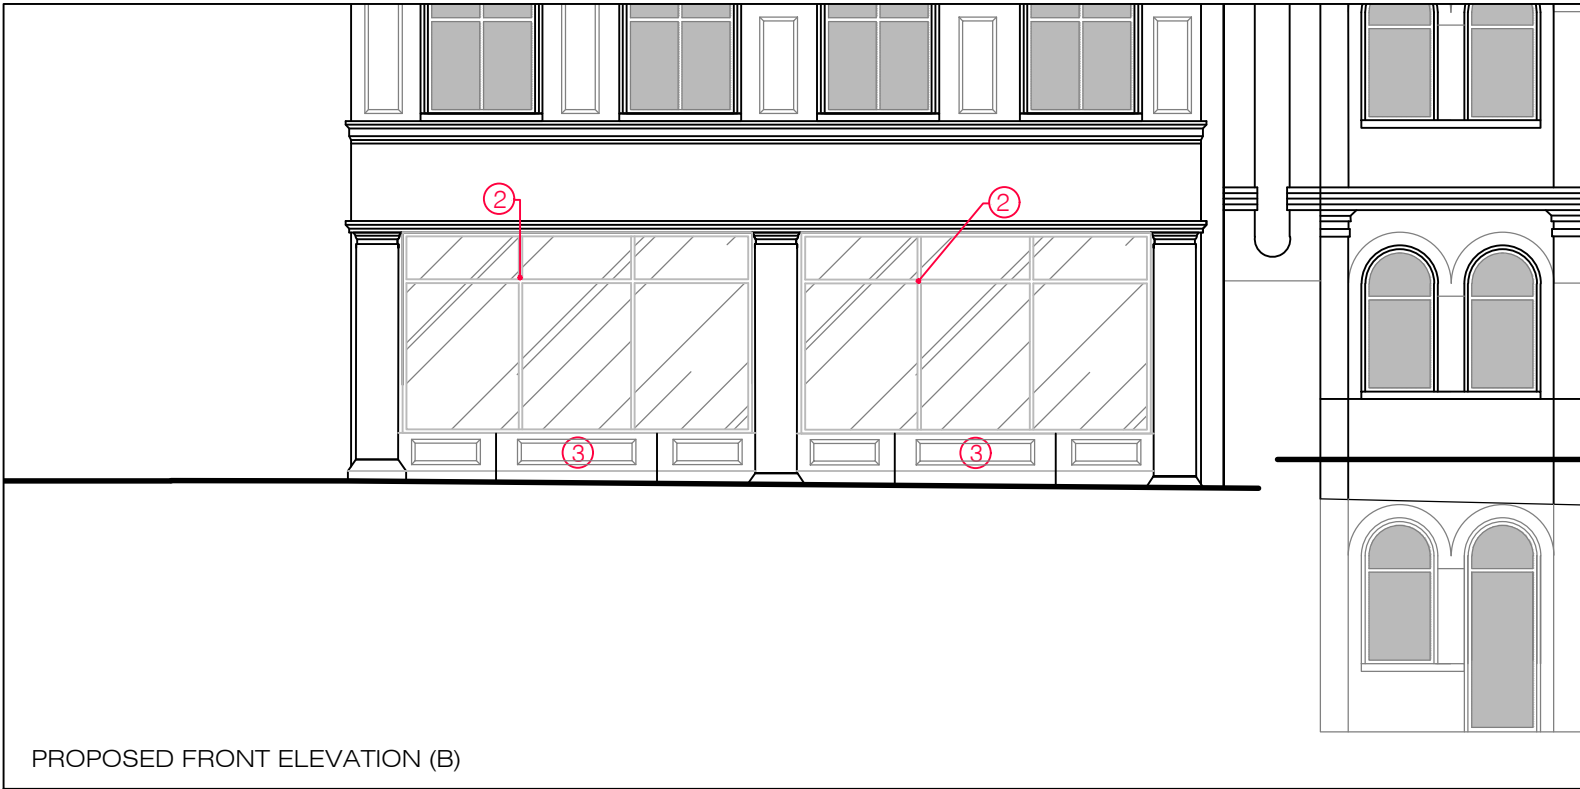

PROPOSED FRONT ELEVATION (B)

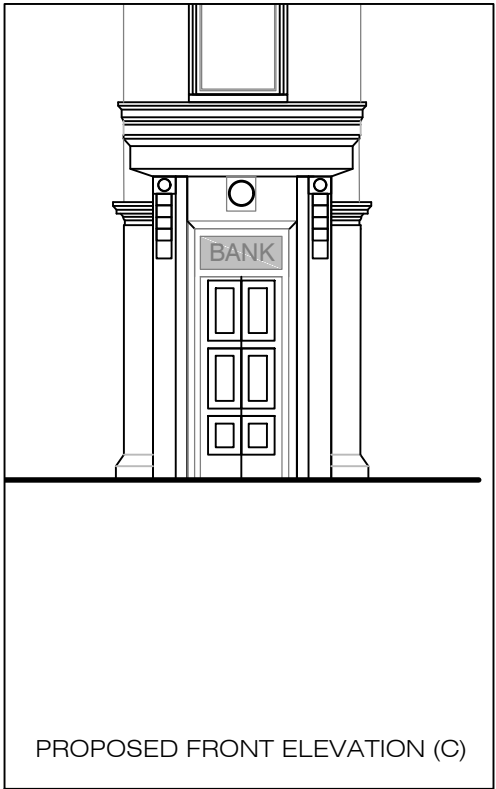


PROPOSED FRONT ELEVATION (C)

- GENERAL NOTES
- All Leisure Concepts drawings to be read in conjunction with Architect, Structural Engineer, M&E Consultants and all other specialist contractors/ suppliers drawings for fit out area.
 - Drawing to be read in conjunction with all other Leisure Concepts drawings for area.
 - All dimensions are in millimetres unless stated otherwise and to be confirmed on site.

Key

- ① New Tune Hotel signage
- ② New PPC aluminium windows
- ③ Reintroduced stall raisers
- ④ New door similar to existing

VIEW KEY:

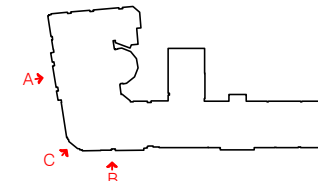

PRINT DATE: 18 August 2016	
PLANNING	
rev	date
Revisions	

leisure concepts

the trading estate
common lane kenilworth warwickshire CV8 2EL
telephone: +44 (0)1926 851454 fax: +44 (0)1926 851776

email: admin@leisureconcepts.co.uk

client
TUNE HOTELS

project
Kingscross - Breakfast Offer

title
Elevations - Proposed

scale
1:50 @ A1

date
08/2016

drawn by
MK

drawing no
1984.4.07P

© this drawing and all the information hereon is copyright and remains the property of leisure concepts and any breach of this copyright will be prosecuted wherever figured dimensions are given they are to be accepted in preference to scaled sizes. the contractors are responsible for verifying all dimensions shown hereon before putting any affected work in hand.