

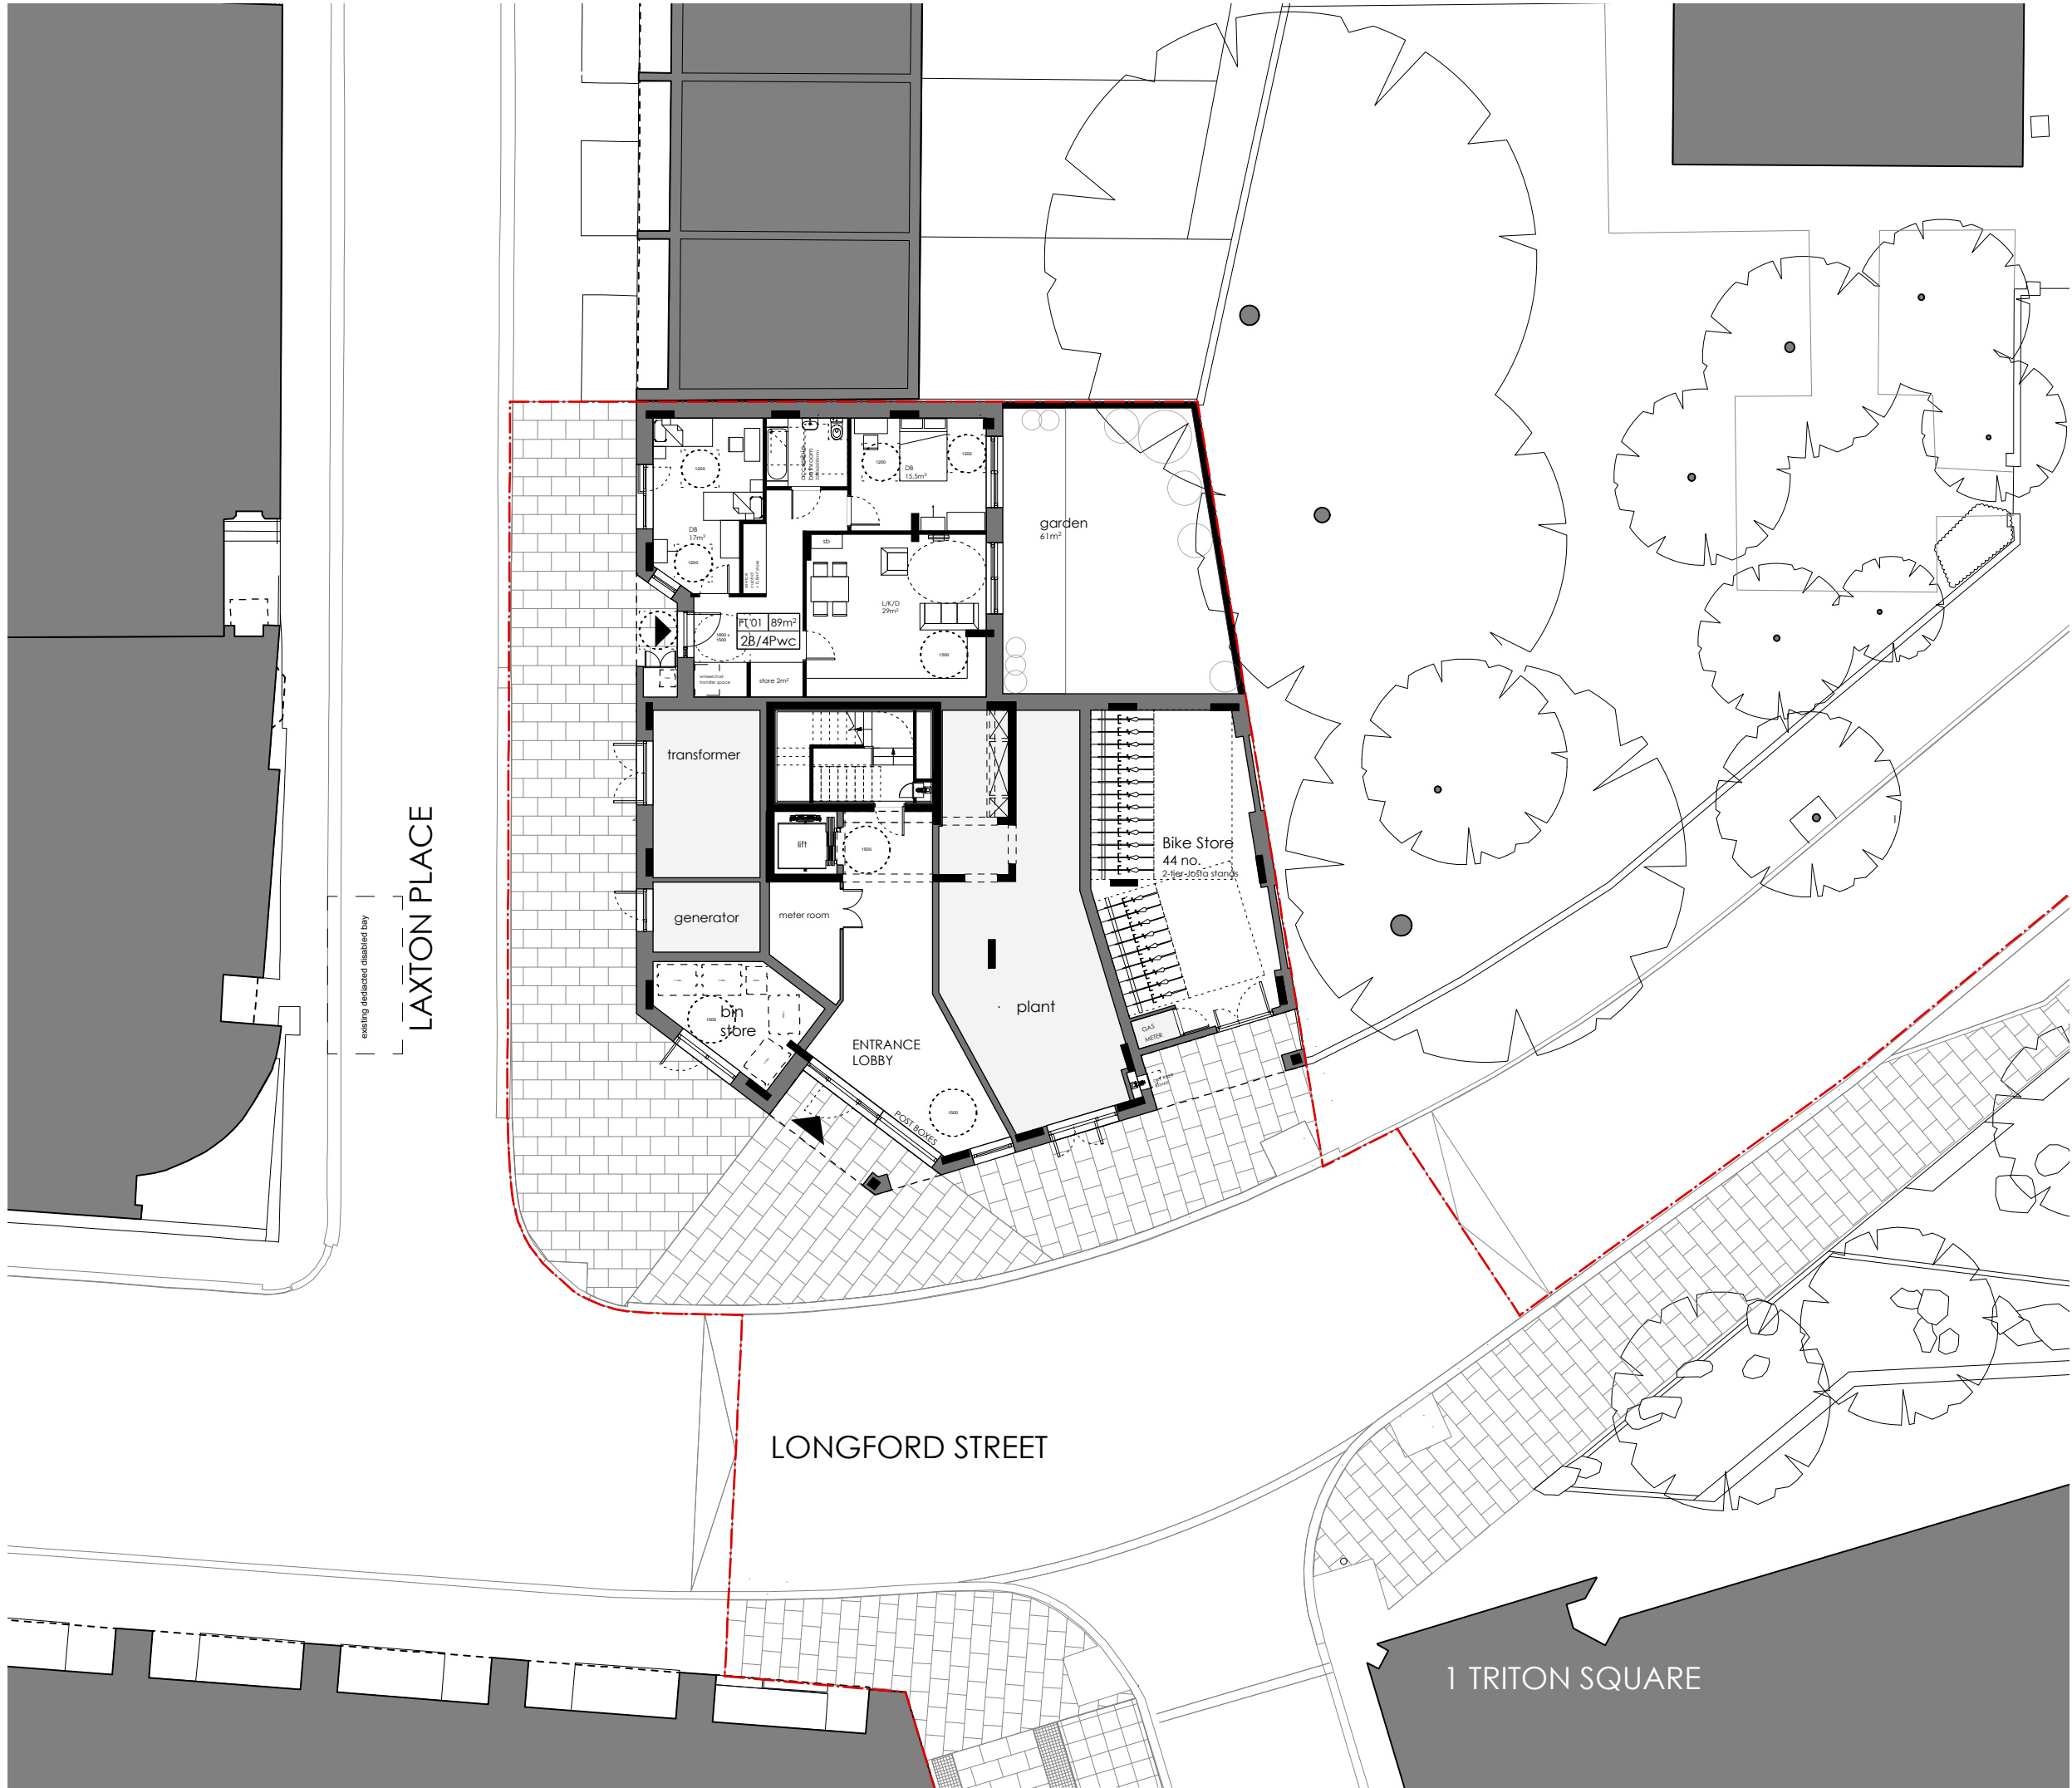


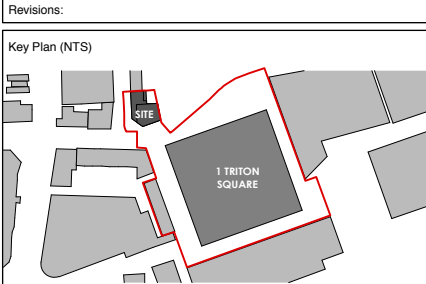

- Notes:
1. do not scale from this drawing
 2. survey indicative only
 3. proposals are subject to utilities surveys
 4. drawing to be read in conjunction with relevant consultant's information
 5. drawing to be read in conjunction with relevant specifications

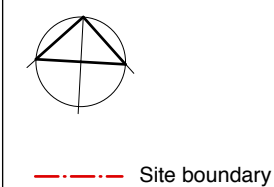

MatthewLloydArchitects^{LLP}

15 The Hangar
Perseverance Works
38 Kingsland Road
London E2 8DD
T 020 7613 1934

email: mail@matthewlloyd.co.uk
www.matthewlloyd.co.uk

©2016

Client:
British Land Property
Management Limited

PLANNING

Date:	Scale:	Drawn by:
SEP 16	1:200@A3 / 1:100@A1	BM

Project:
1 Triton Square and St Anne's

Drawing title:
ST. ANNE'S
PROPOSED GROUND FLOOR PLAN

Reference:	Dwg. No:	Rev.
SA	200	-