



thomas.matthews
communication design

The Clove Building,
4 Maguire Street,
London,
SE1 2NQ
Tel: 020 7307 9292

Project
USP 284
Sir John Soane's
Museum Wayfinding

Date
17.10.2016

Scale
1:50
@A2


DETAIL

Drawing No.

Drawing name
South Elevation
Signage

Revision

Do not Scale off
drawing, all dimensions
to be checked on site

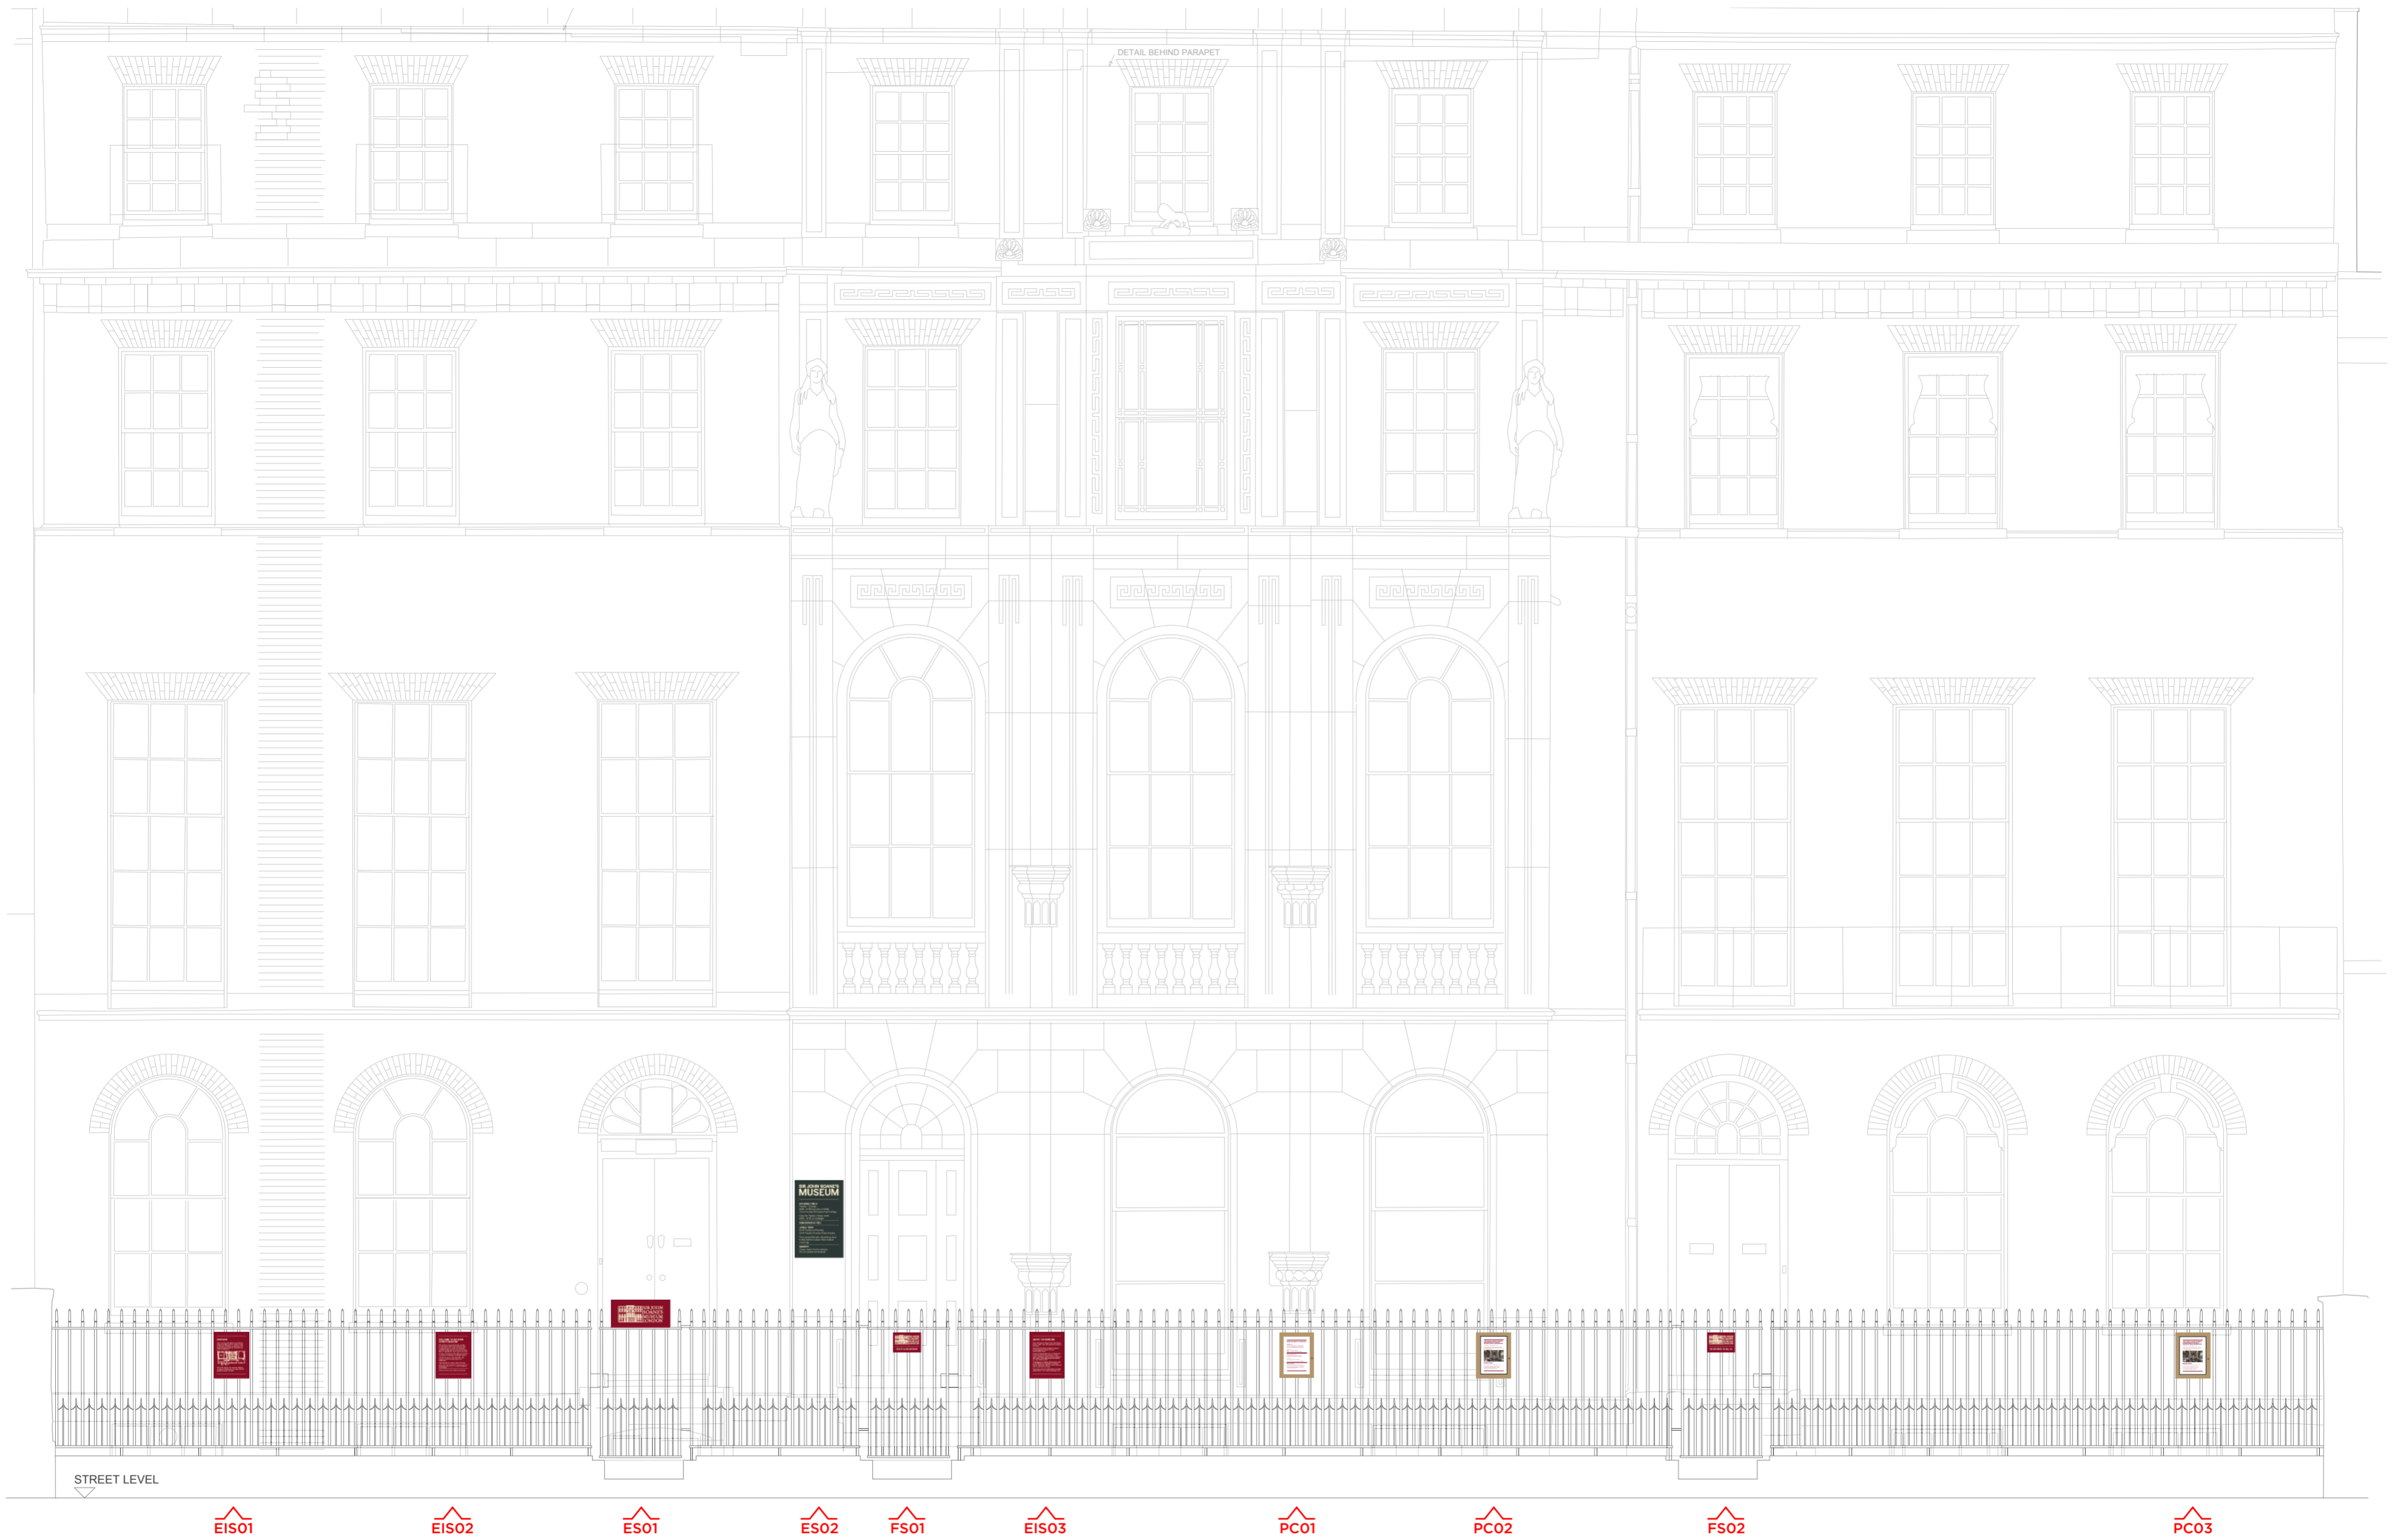

thomas.matthews
communication design

The Clove Building,
4 Maguire Street,
London,
SE1 2NQ
Tel: 020 7307 9292

Project
USP 284
Sir John Soane's
Museum Wayfinding

Date
17.10.2016

Scale
1:50
@A2

DETAIL

Drawing No.

Drawing name
South Elevation
Signage

Revision

Do not Scale off
drawing, all dimensions
to be checked on site