


Planning

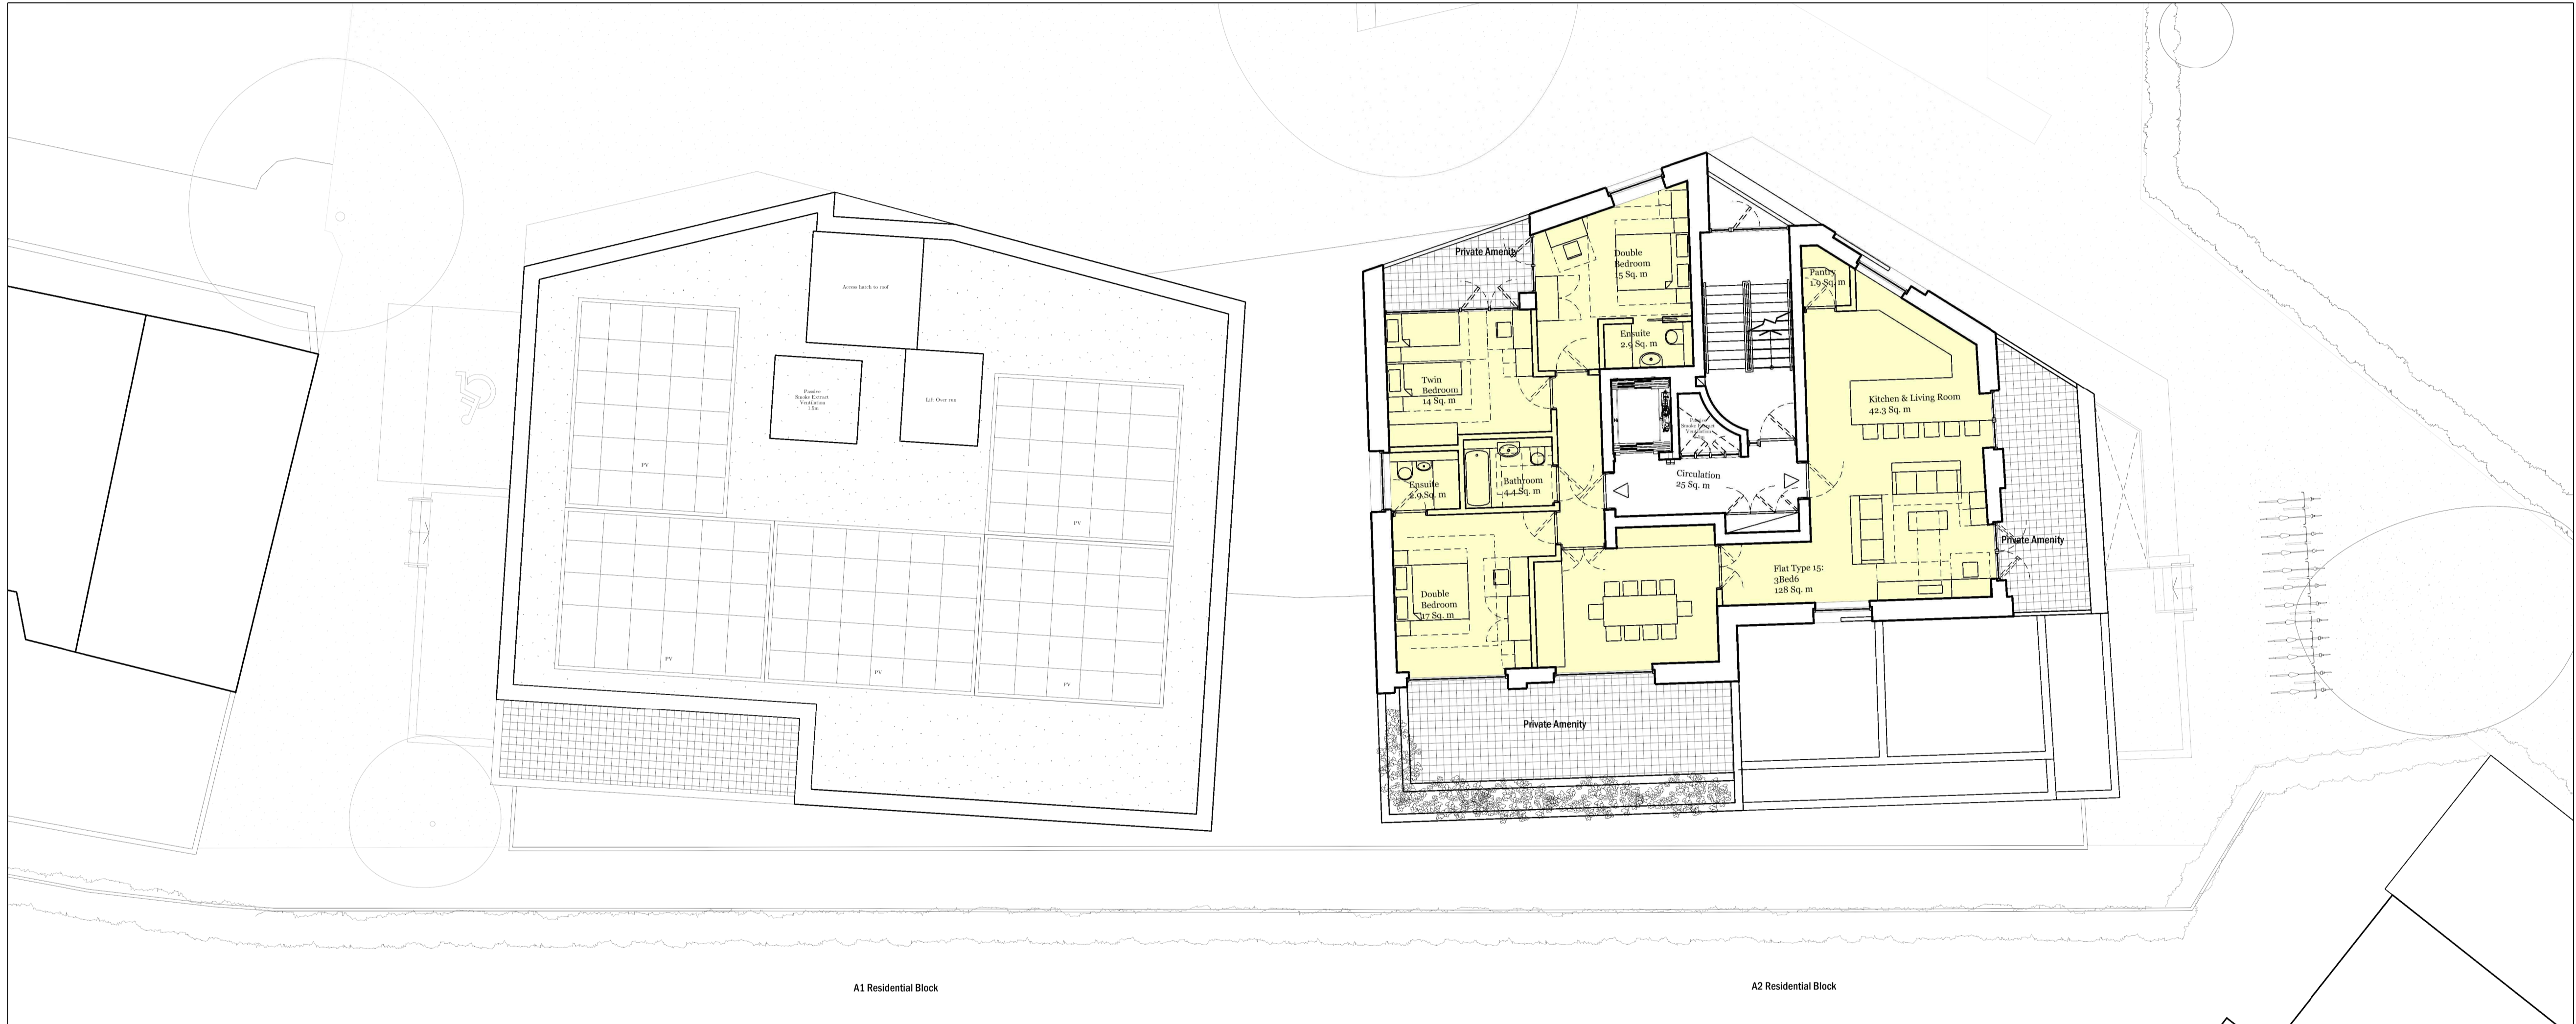

01 Fourth Floor Plan Building A As Proposed

Revision description	Date	Int	Rev
<small>28-31 Copper Street T +44 (0) 20 7831 3102 London E14 6AT F +44 (0) 20 7890 1940 W www.rcka.co.uk</small>			
Title Fourth Floor Plan Building A As Proposed			
Project Camden HNCC		Client Camden Council	
Date 16.03.2016	Drawn by JH	Checked DK	Scale 1:100@A1
Job No 1415	Draw No PL-GA-A-604	Revision	P

©2016 RCKA. This drawing is not to be scaled - use written dimensions only. Any discrepancies to be reported to the architect. All dimensions to be checked on site.