
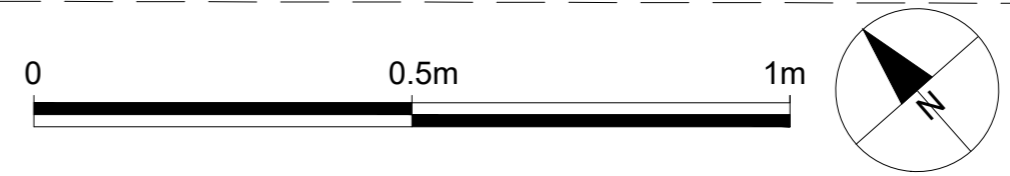


Existing light well

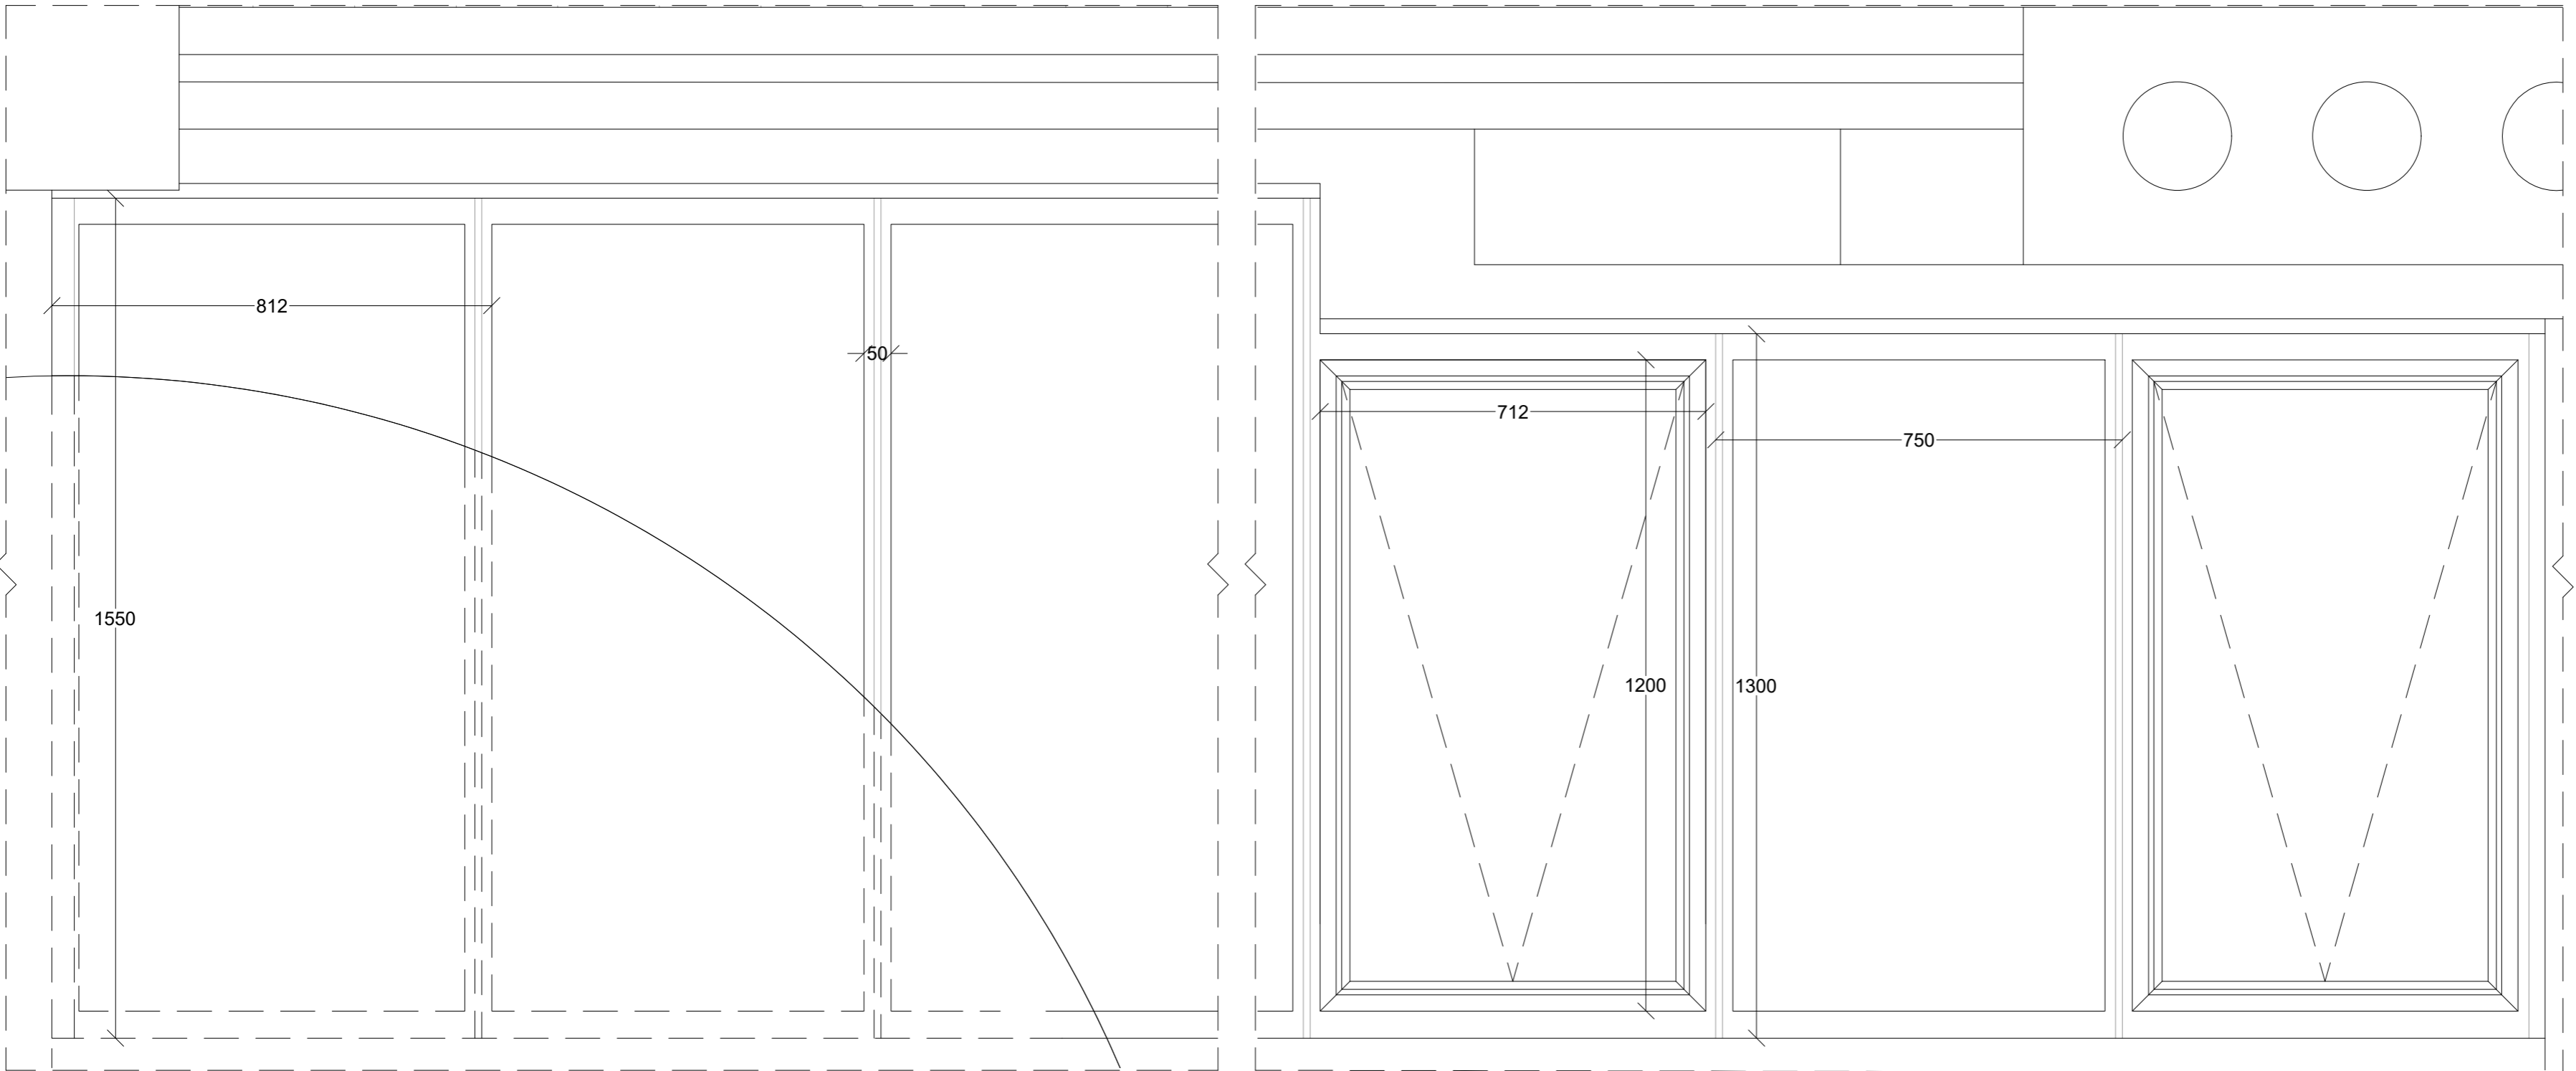

DRAWING NOTES


Dimensions Written dimensions to be taken in preference to scaled dimensions. The Contractor is responsible for checking all dimensions before work starts.

Local Authority All work is to be carried out to the requirements, and to the satisfaction of the Local Authority. These drawings are for planning purposes only.

Discrepancies Any discrepancies to be brought to the attention of Drawing And Planning Ltd. Immediately.

REVISIONS

REV	DATE	DESCRIPTION	BY	BY

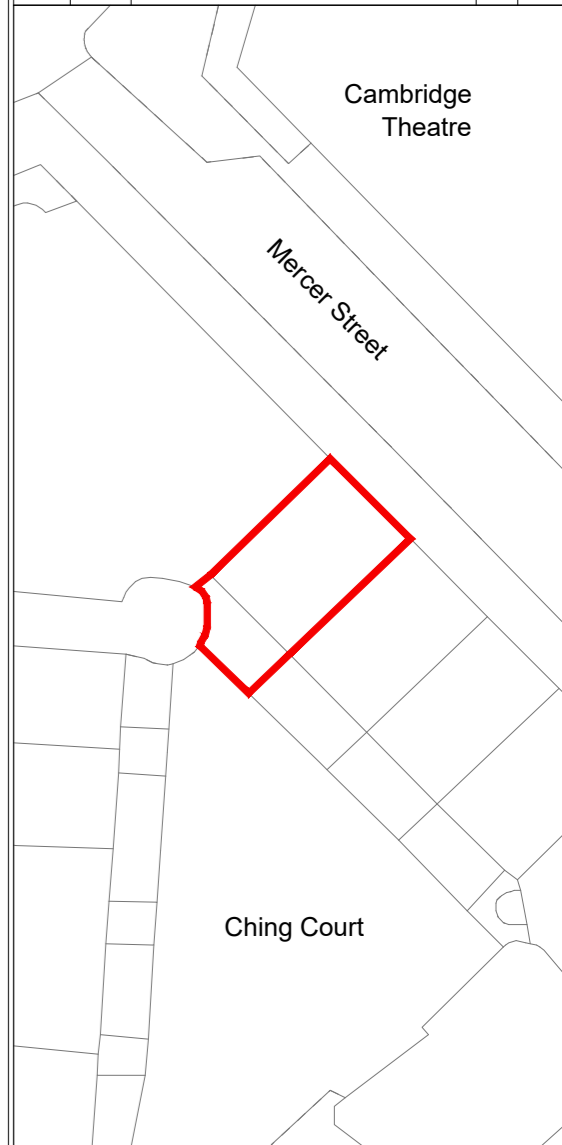

PROJECT TITLE
27 Mercer Street, WC2H 9QR

DRAWING TITLE
Proposed Light Well Detail-
Roof Plan

CLIENT
Uma Baska

DRAWING No	REV
MRCST-LWD100	
SCALE @A2	DRAWING STATUS
Oct 2016	Planning

