





Key Plan

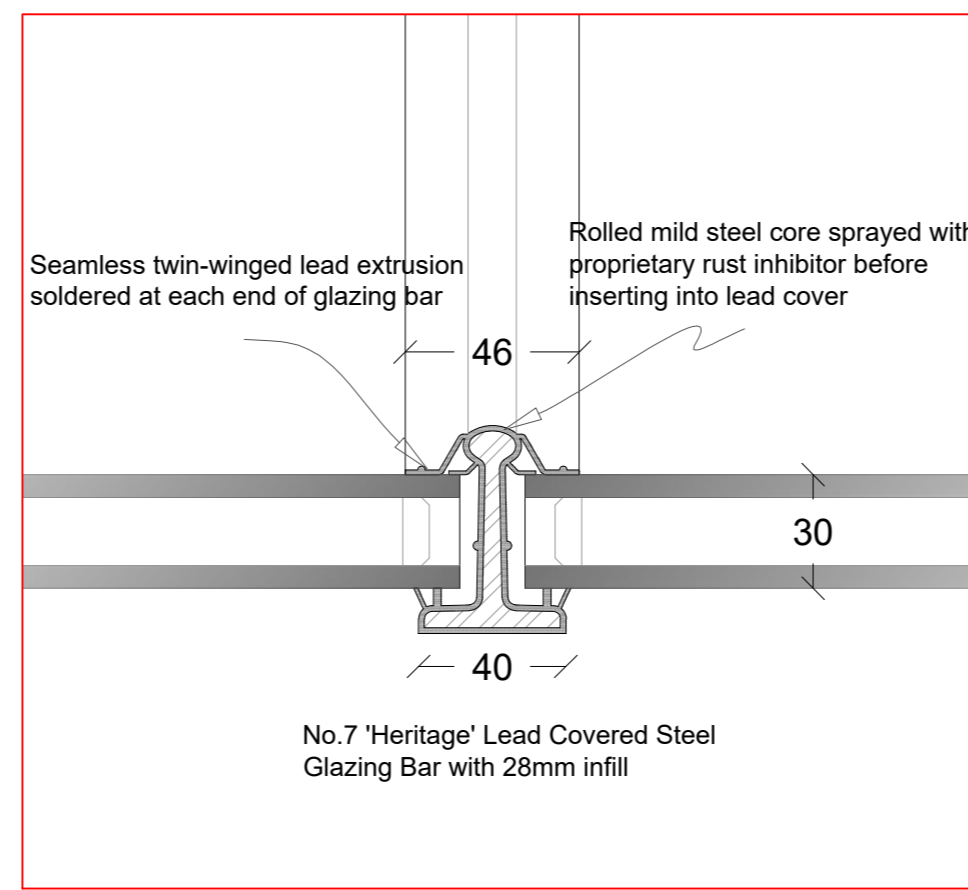


Detail A
Scale 1:2

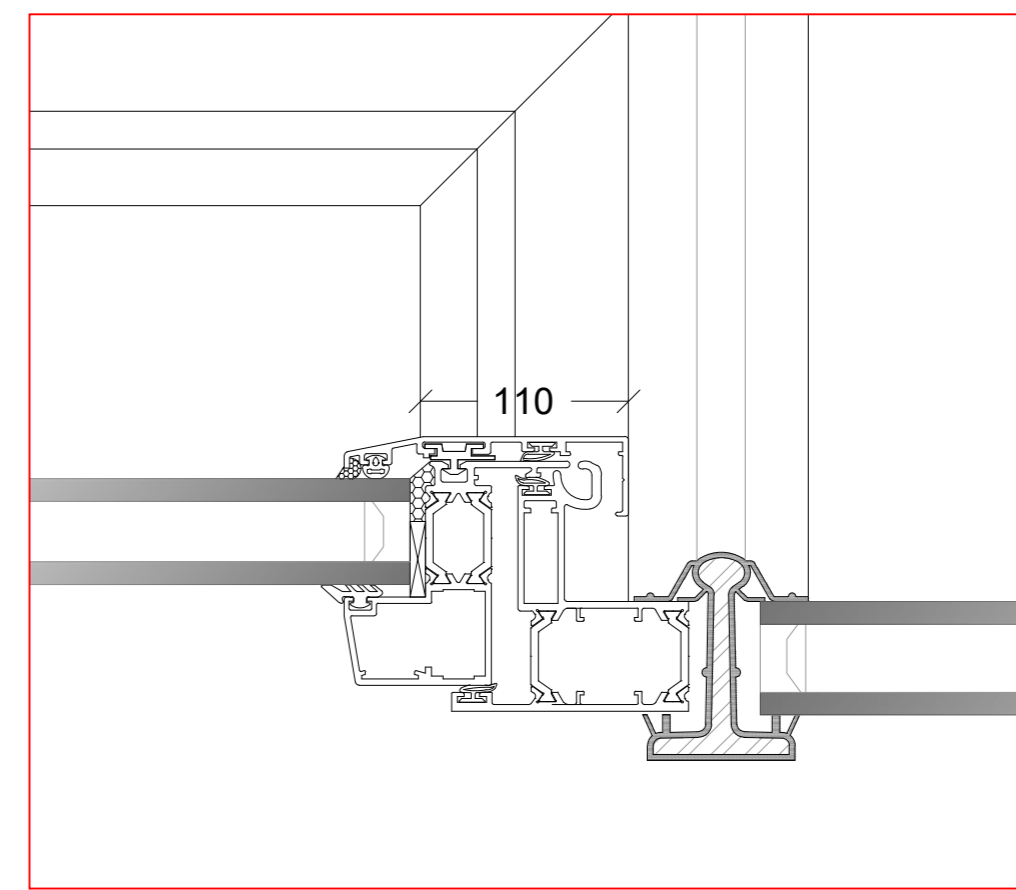


Detail B
Scale 1:2

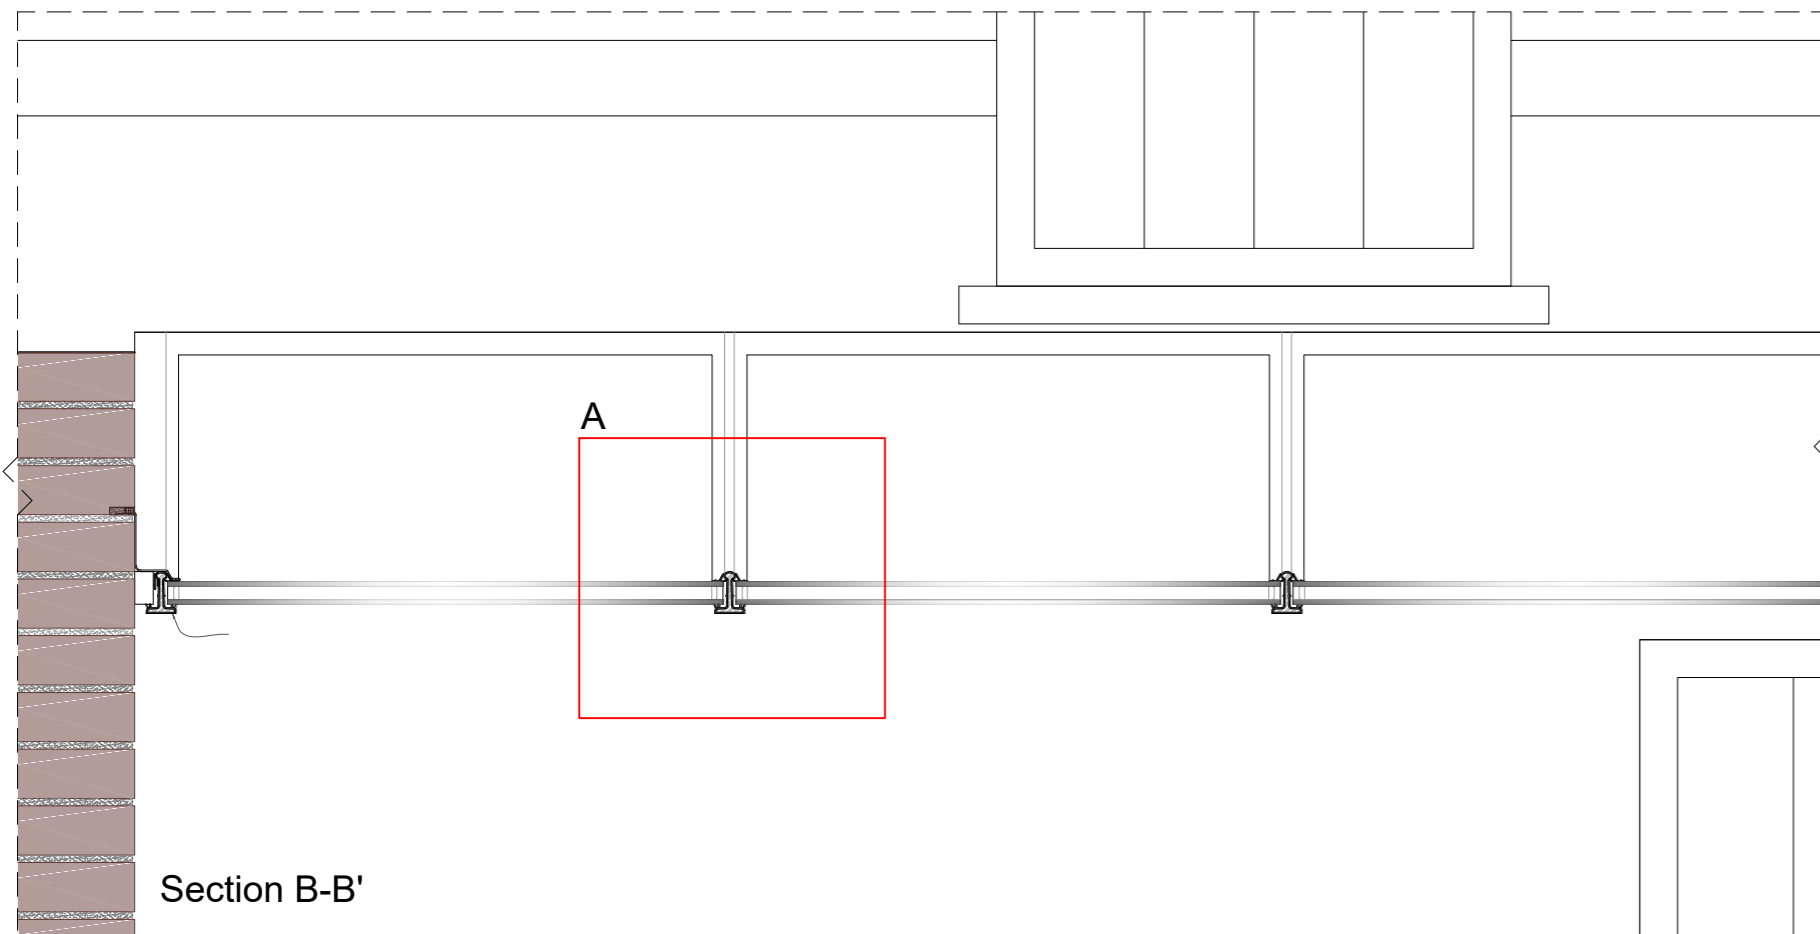 


Section B-B'

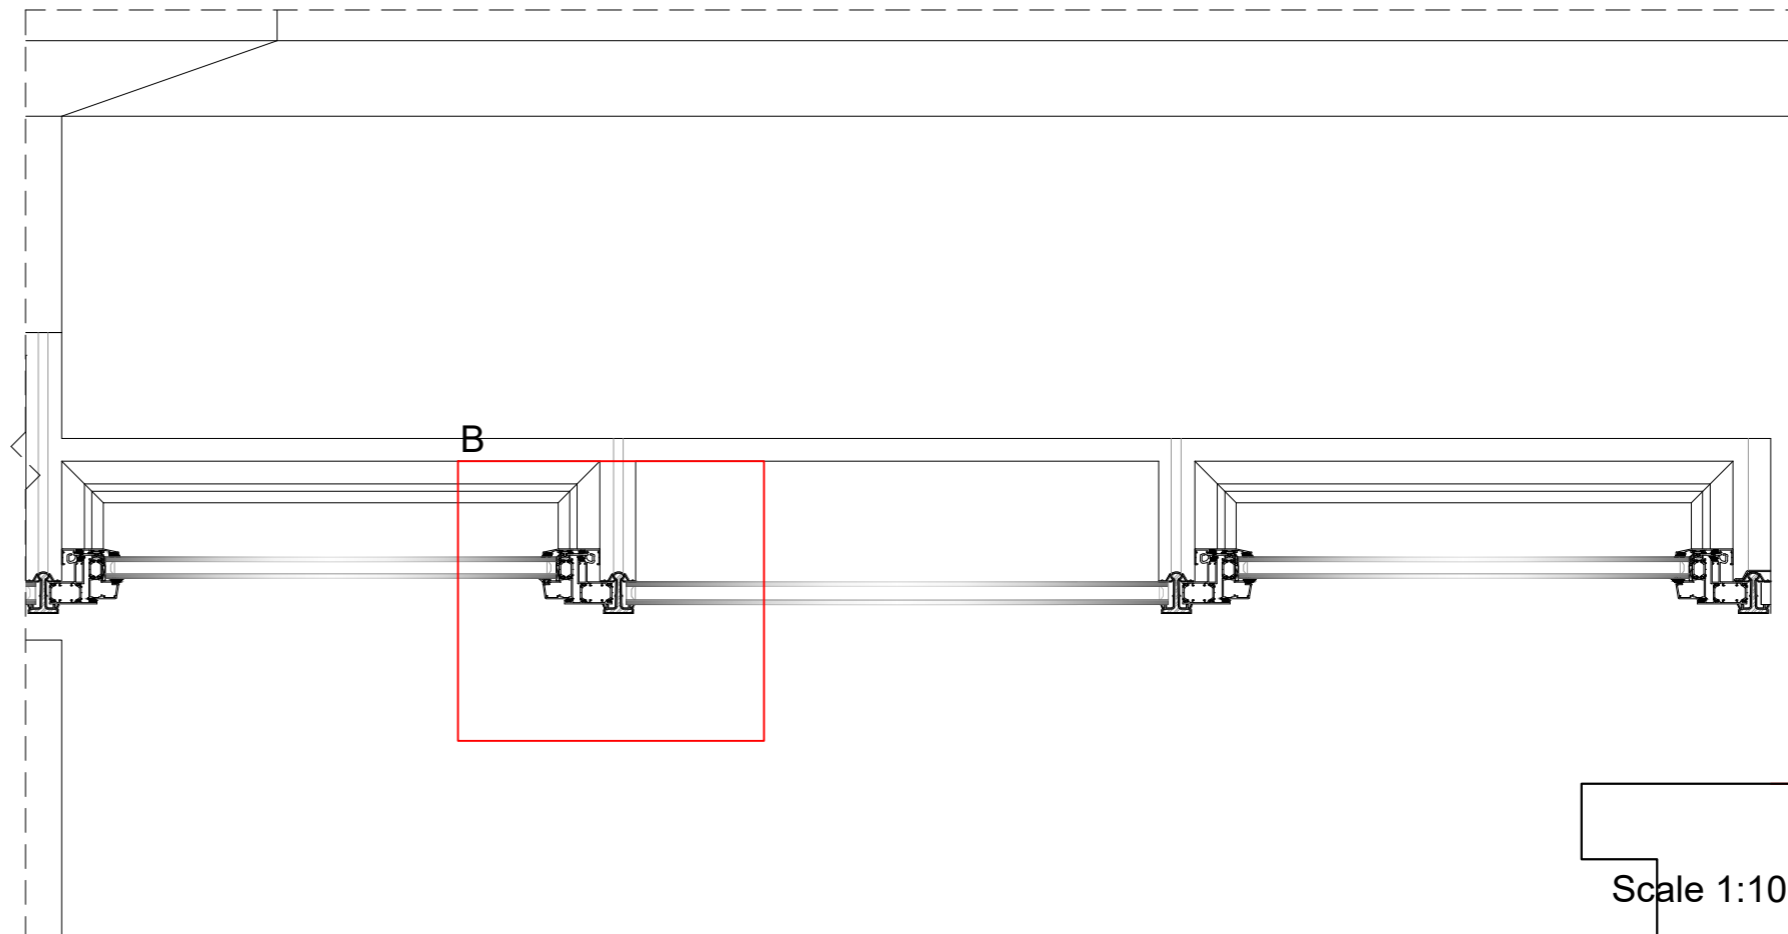


Scale 1:10

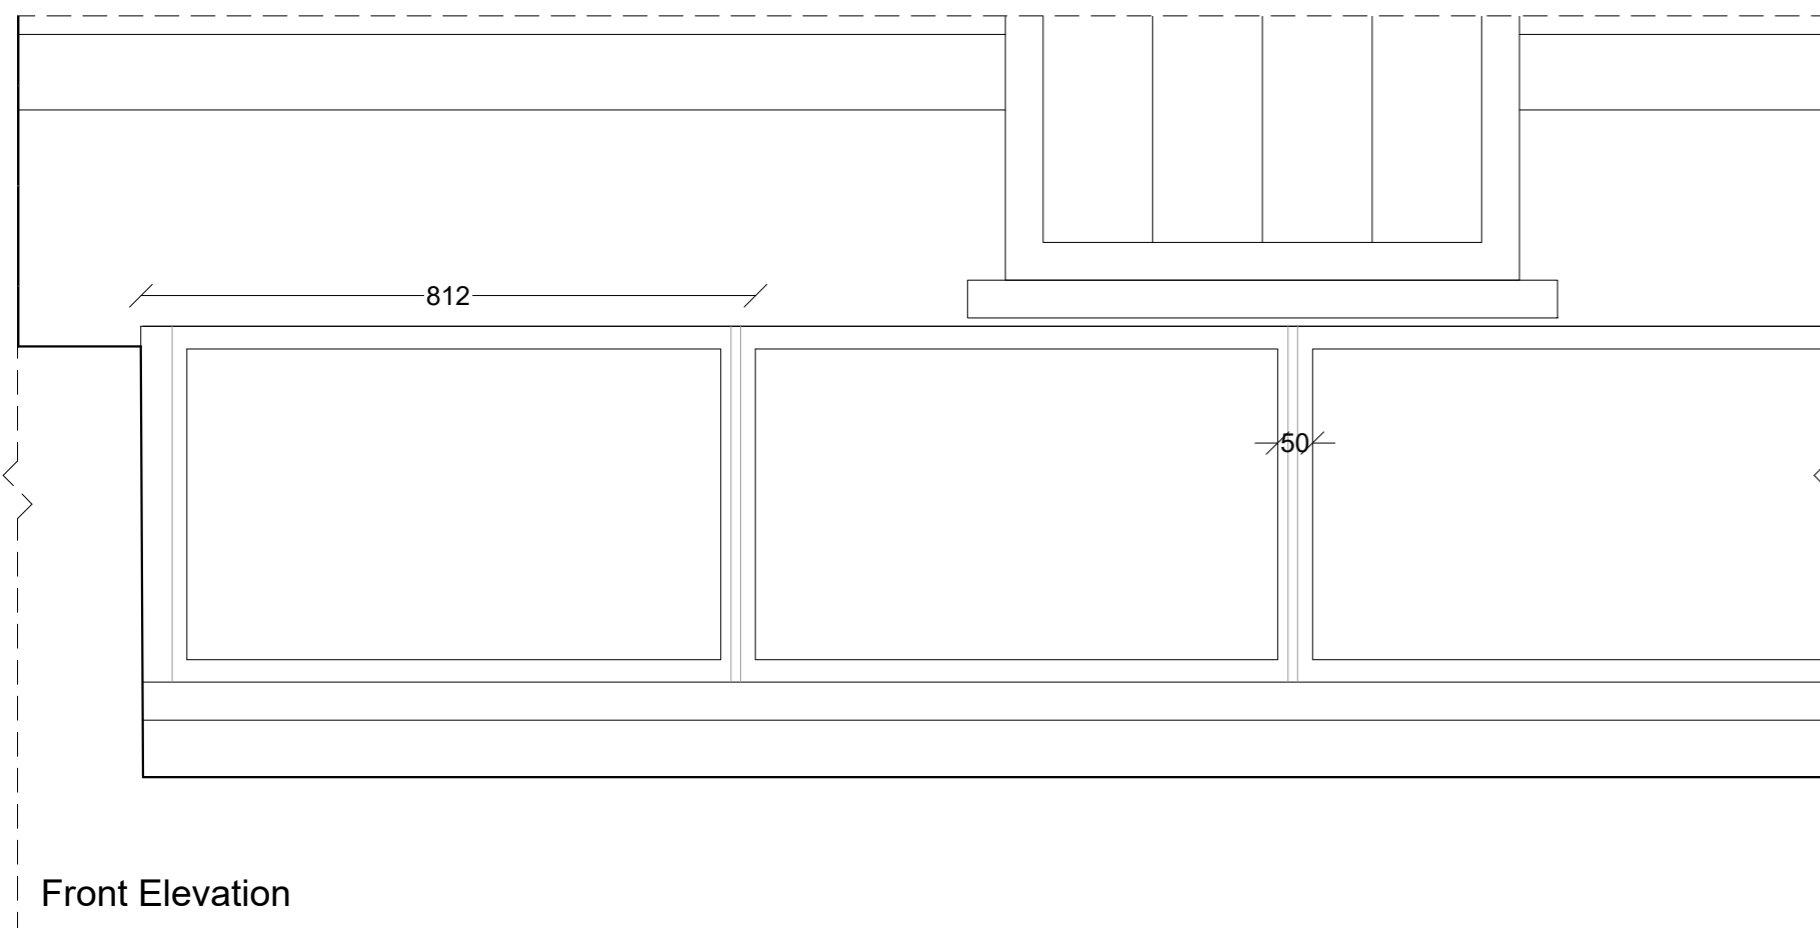

Front Elevation

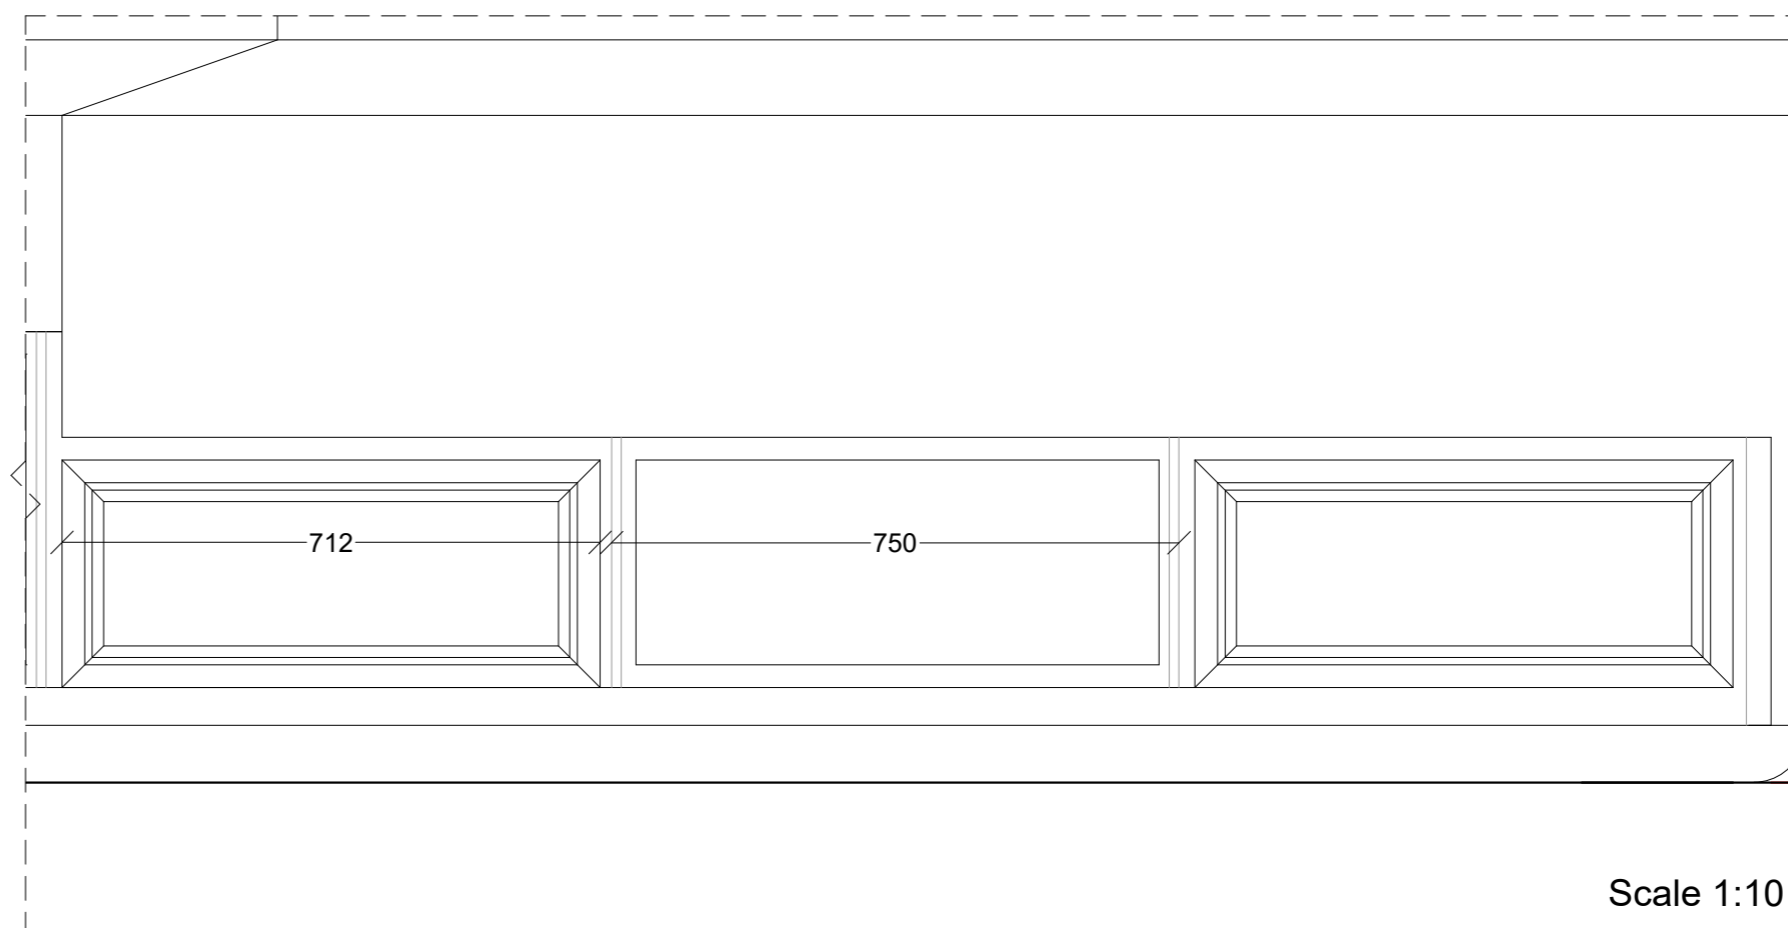

Scale 1:10

 


DRAWING NOTES

Dimensions Written dimensions to be taken in preference to scaled dimensions. The Contractor is responsible for checking all dimensions before work starts.
 Local Authority All work is to be carried out to the requirements, and to the satisfaction of the Local Authority. These drawings are for planning purposes only.
 Discrepancies Any discrepancies to be brought to the attention of Drawing And Planning Ltd. Immediately.

REVISIONS

REV	DATE	DESCRIPTION	BY	BY

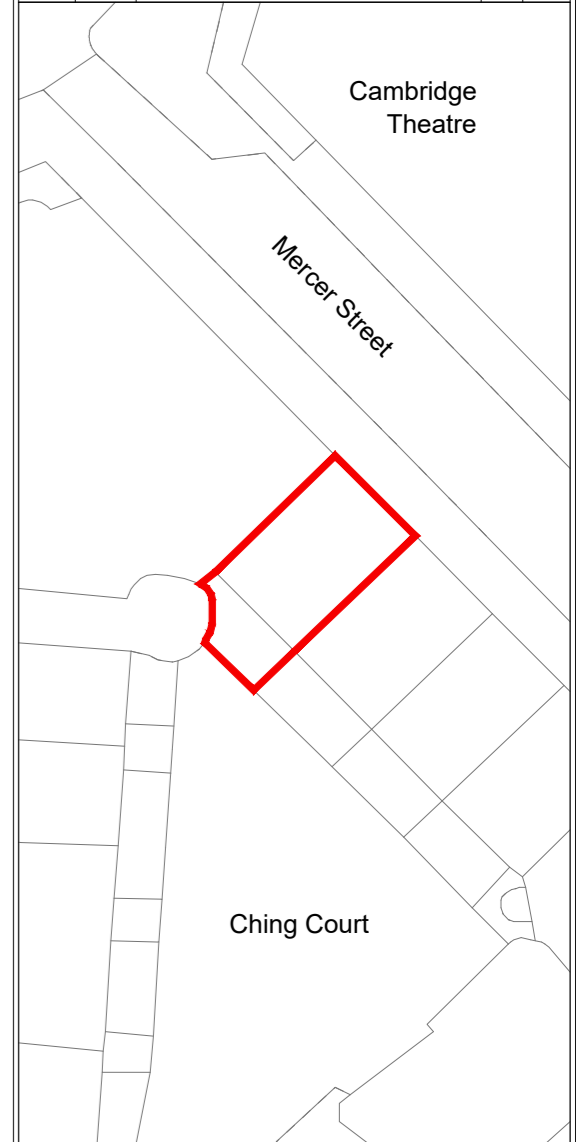

PROJECT TITLE
 27 Mercer Street, WC2H 9QR

DRAWING TITLE
 Proposed Light Well Detail- Elev. and Section B-B'

CLIENT
 Uma Baska

DRAWING No	REV
MRCST-LWD102	
SCALE @A2	
DATE	DRAWING STATUS
Oct 2016	Planning

