


Existing Rear Elevation

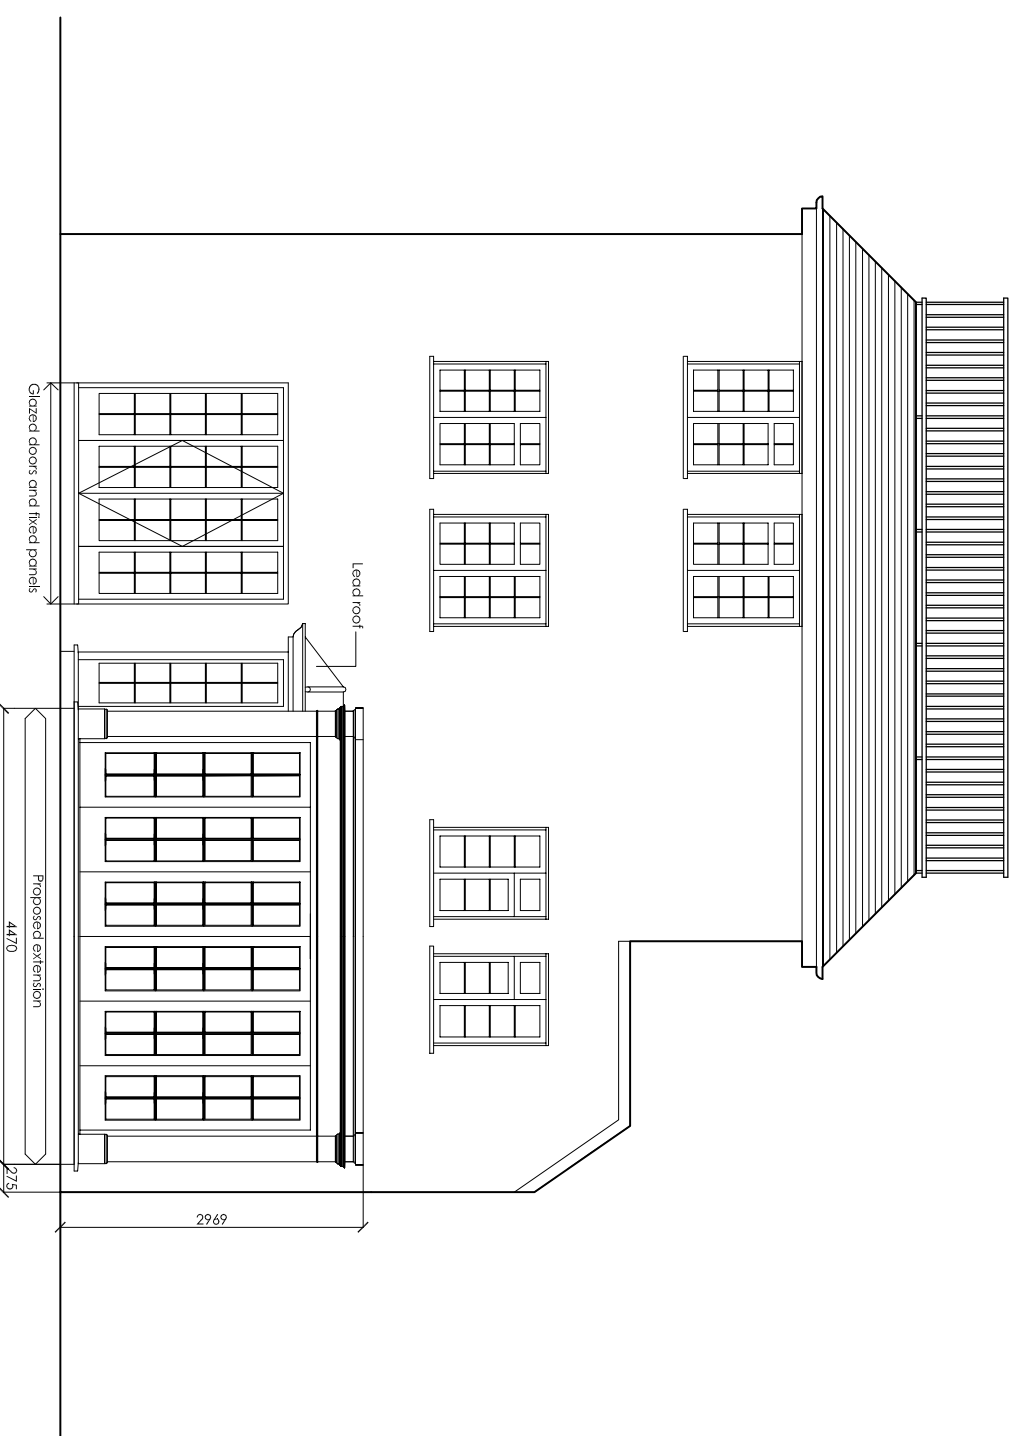

Proposed Rear Elevation

© Copyright Andrew Neil Associates Ltd

Do not scale from this drawing.
Report all discrepancies to
Andrew Neil Associates Ltd
immediately. All dimensions to be
confirmed by the Contractor
prior to commencement
of the works.

Revisions		Client	Project	Date	Project No.
A	31.10.2016	Mrs J Sage			
			Existing and Proposed Rear Elevations	Scale: 1:75 @ A3	Drawn by: PL-206 RevA

ANDREW NEIL ASSOCIATES LTD
CHARTERED ARCHITECTS AND DESIGNERS
KESTREL HOUSE, ROOKERY YARD, STEVENAGE, OLD TOWN, HERTS SG1 3EE
TELEPHONE: 01438 745998 FACSIMILE: 01438 749226
WEBSITE: WWW.ONALTD.COM EMAIL: INFO@ONALTD.COM