




1 Site Plan 02 - Second Floor - Adjacent properties
1 : 500

NOTES

- Do not scale from this drawing, except for planning purposes.
- Check all dimensions on site.
- Subject to survey.
- Subject to site inspection.
- Site boundary lines are indicative only.

Rev	Date	By	Description
Revision Schedule			

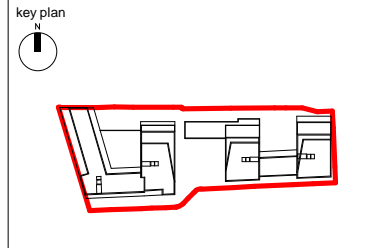

project
156 WEST END LANE
WEST HAMPSTEAD


title
PLAN - SECOND FLOOR -
RELATIONSHIP TO ADJACENT
PROPERTIES

drawing status PLANNING	scale 1 : 500 @ A3
contract no.	date 11/01/16
client ref. A2 DOMINION	drawn by AM
drawn by AB	checked by AM
project no. 13119	drawing number SK(GE)P210
revision	


Child Graddon Lewis
architects & designers

Studio1
155 Commercial Street
Spitalfields
London E1 6BJ

T: +44 (0) 20 7539 1200
F: +44 (0) 20 7539 1201
E: hq@cgluk.com
www.cgluk.com

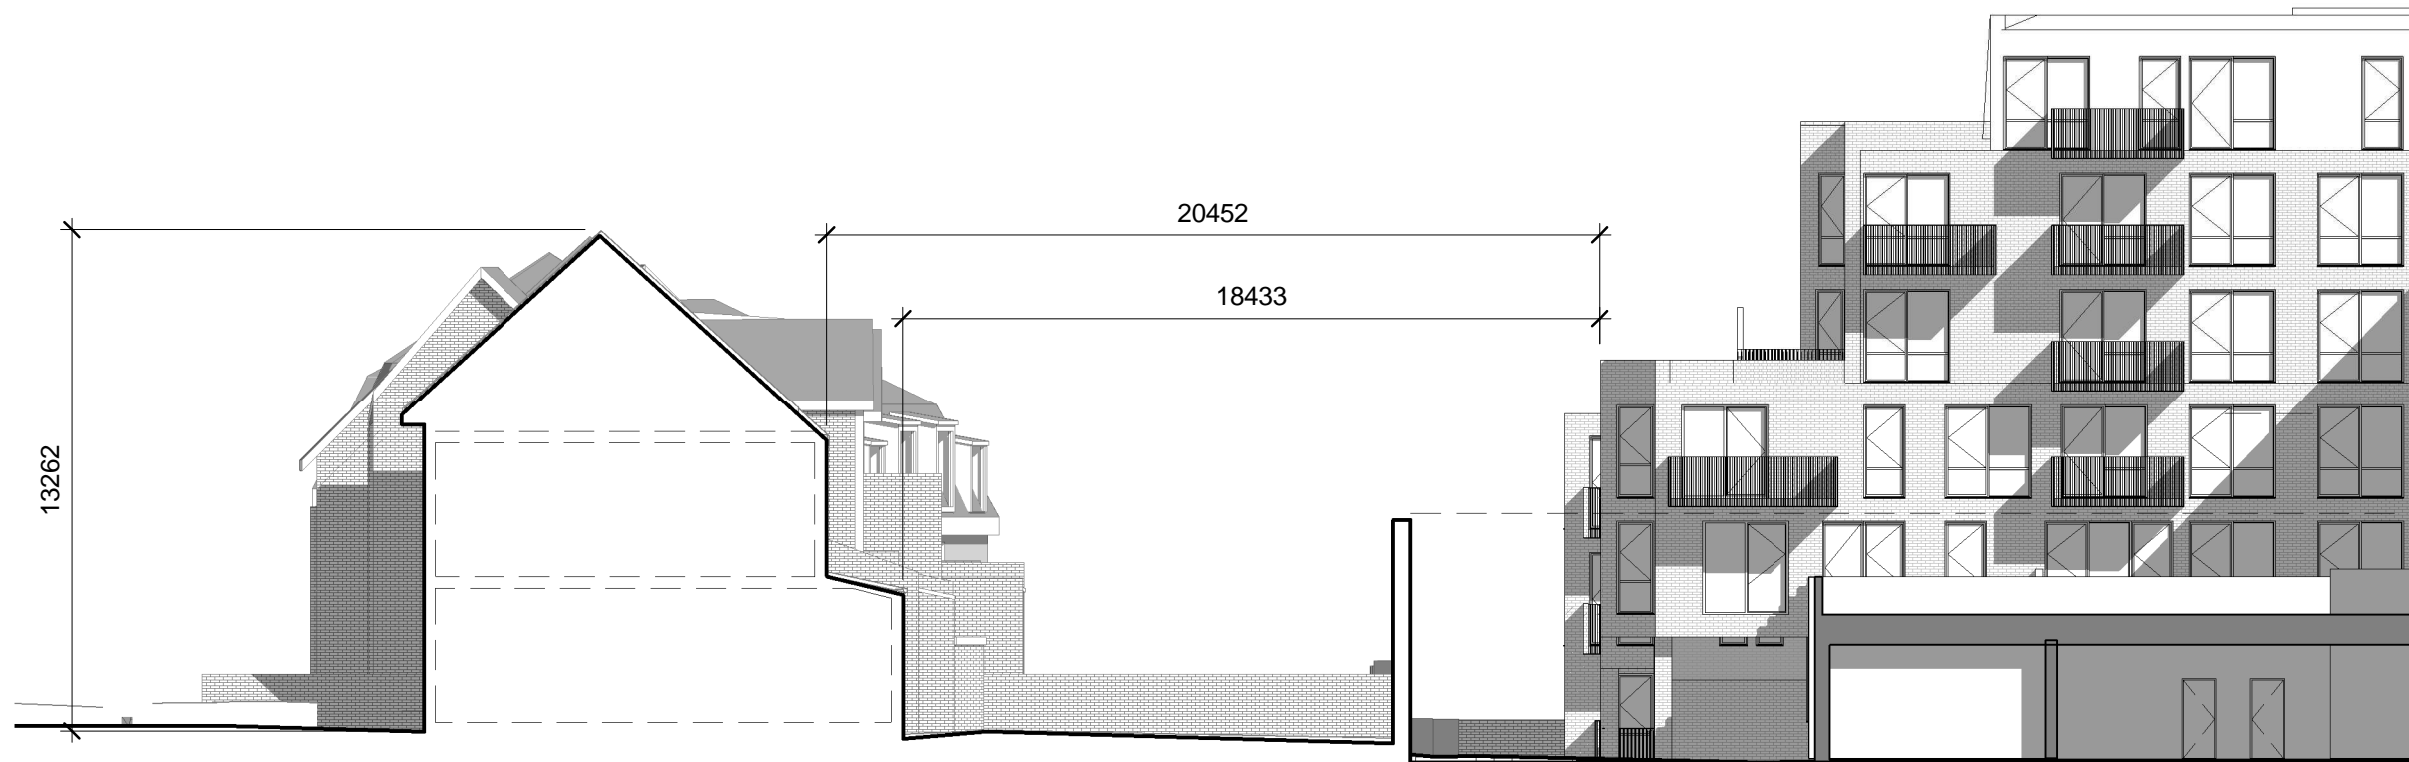

1 Section - 2-4 Lymington Rd
1 : 200

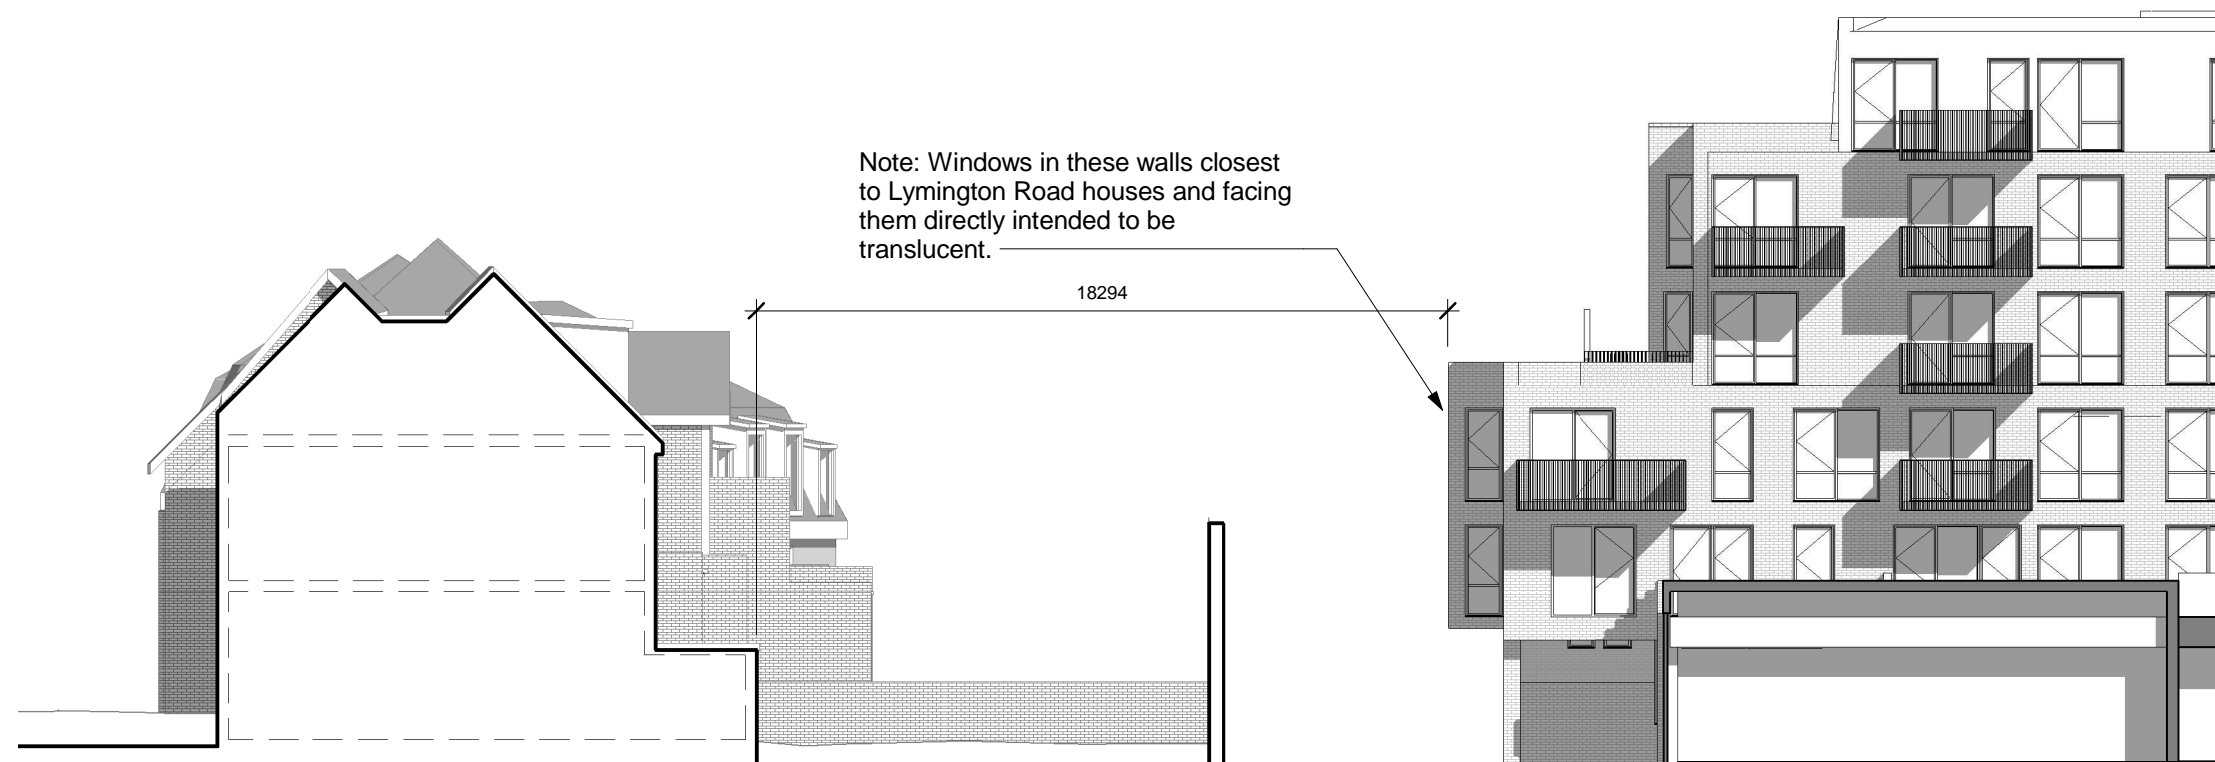


2 Section - 6 Lymington Rd
1 : 200

NOTES

-Do not scale from this drawing, except for planning purposes.
-Check all dimensions on site.
-Subject to survey.
-Subject to site inspection.
-Site boundary lines are indicative only.

Rev	Date	By	Description
Revision Schedule			

key plan

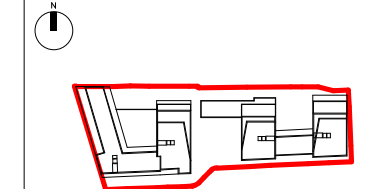


a2dominion


project
156 WEST END LANE
WEST HAMPTSTEAD

title
2-6 LYMINGTON ROAD SECTIONS

drawing status PLANNING	scale 1 : 200 @ A3
contract no.	date 11/01/16
client ref. A2 DOMINION	checked by
drawn by AB	revision
project no. 13119	drawing number SK(GE)P211

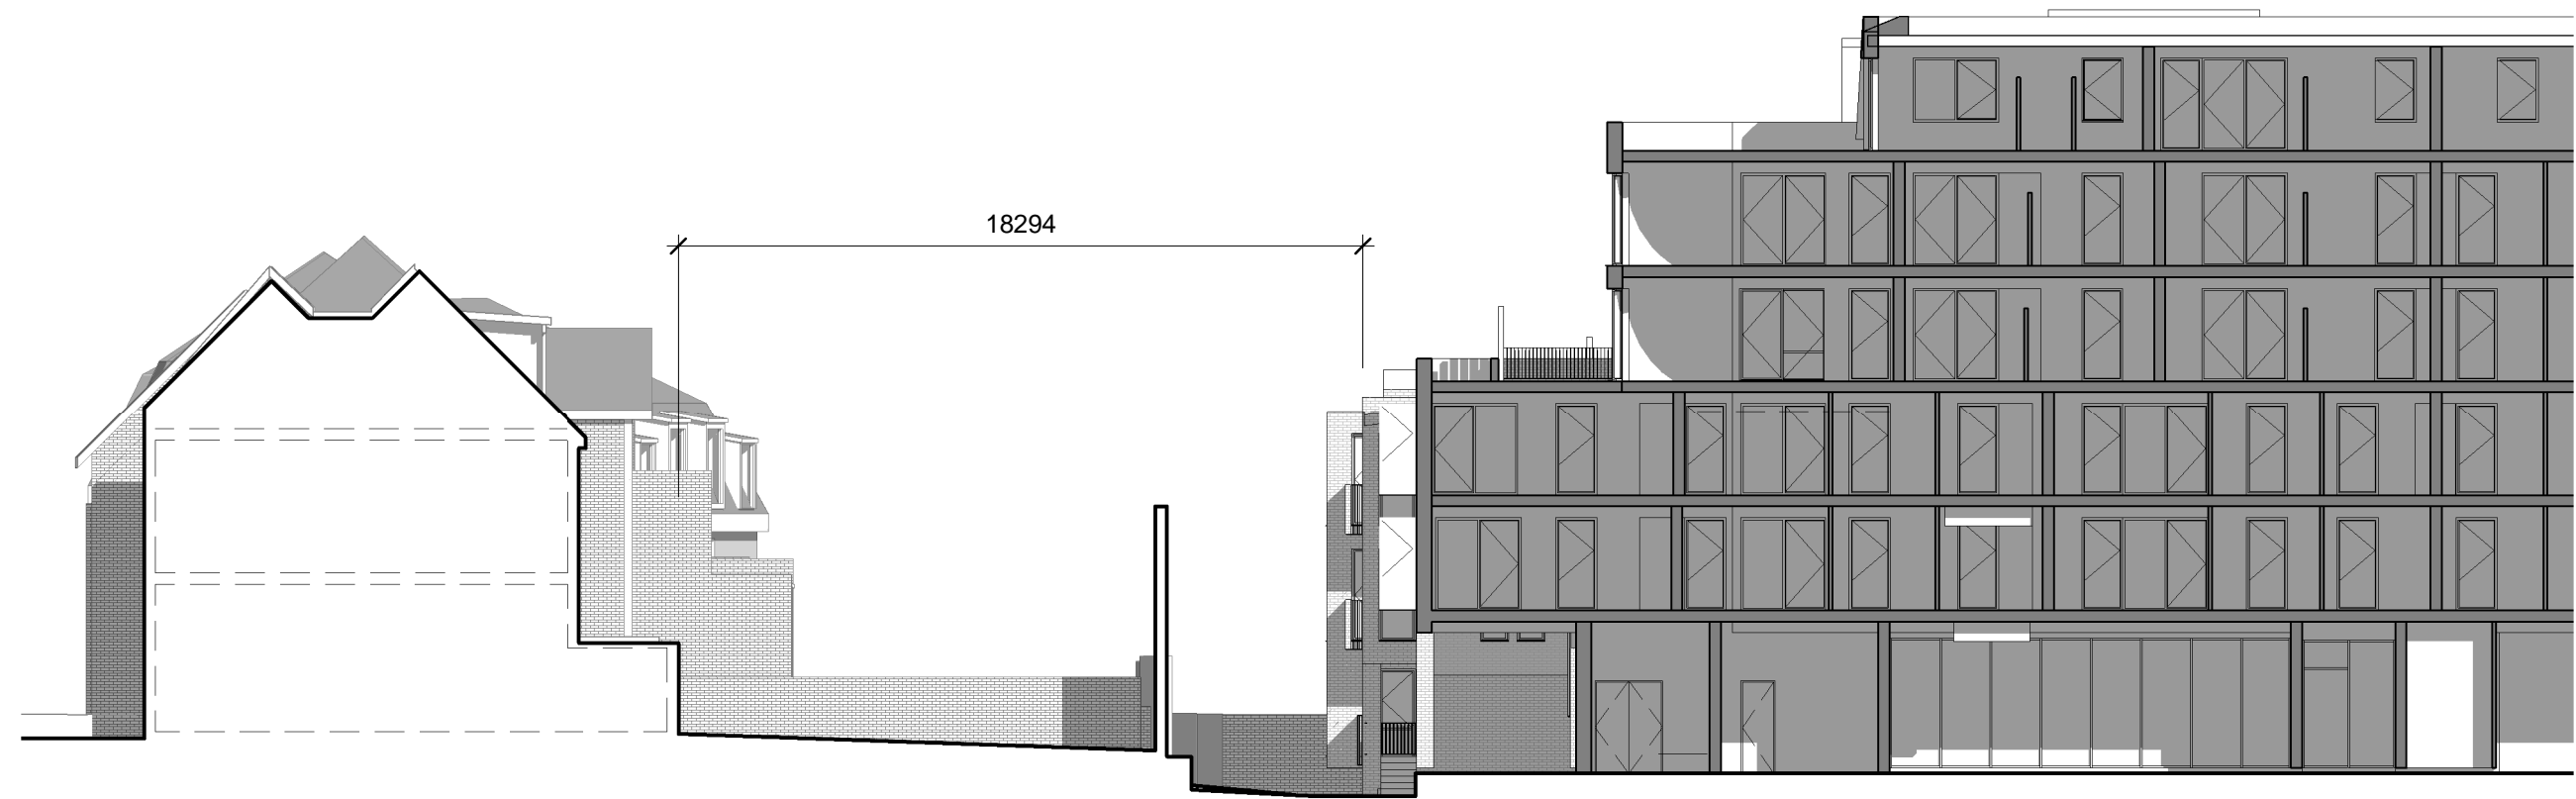

1 Section - 8 Lymington Rd
1 : 200

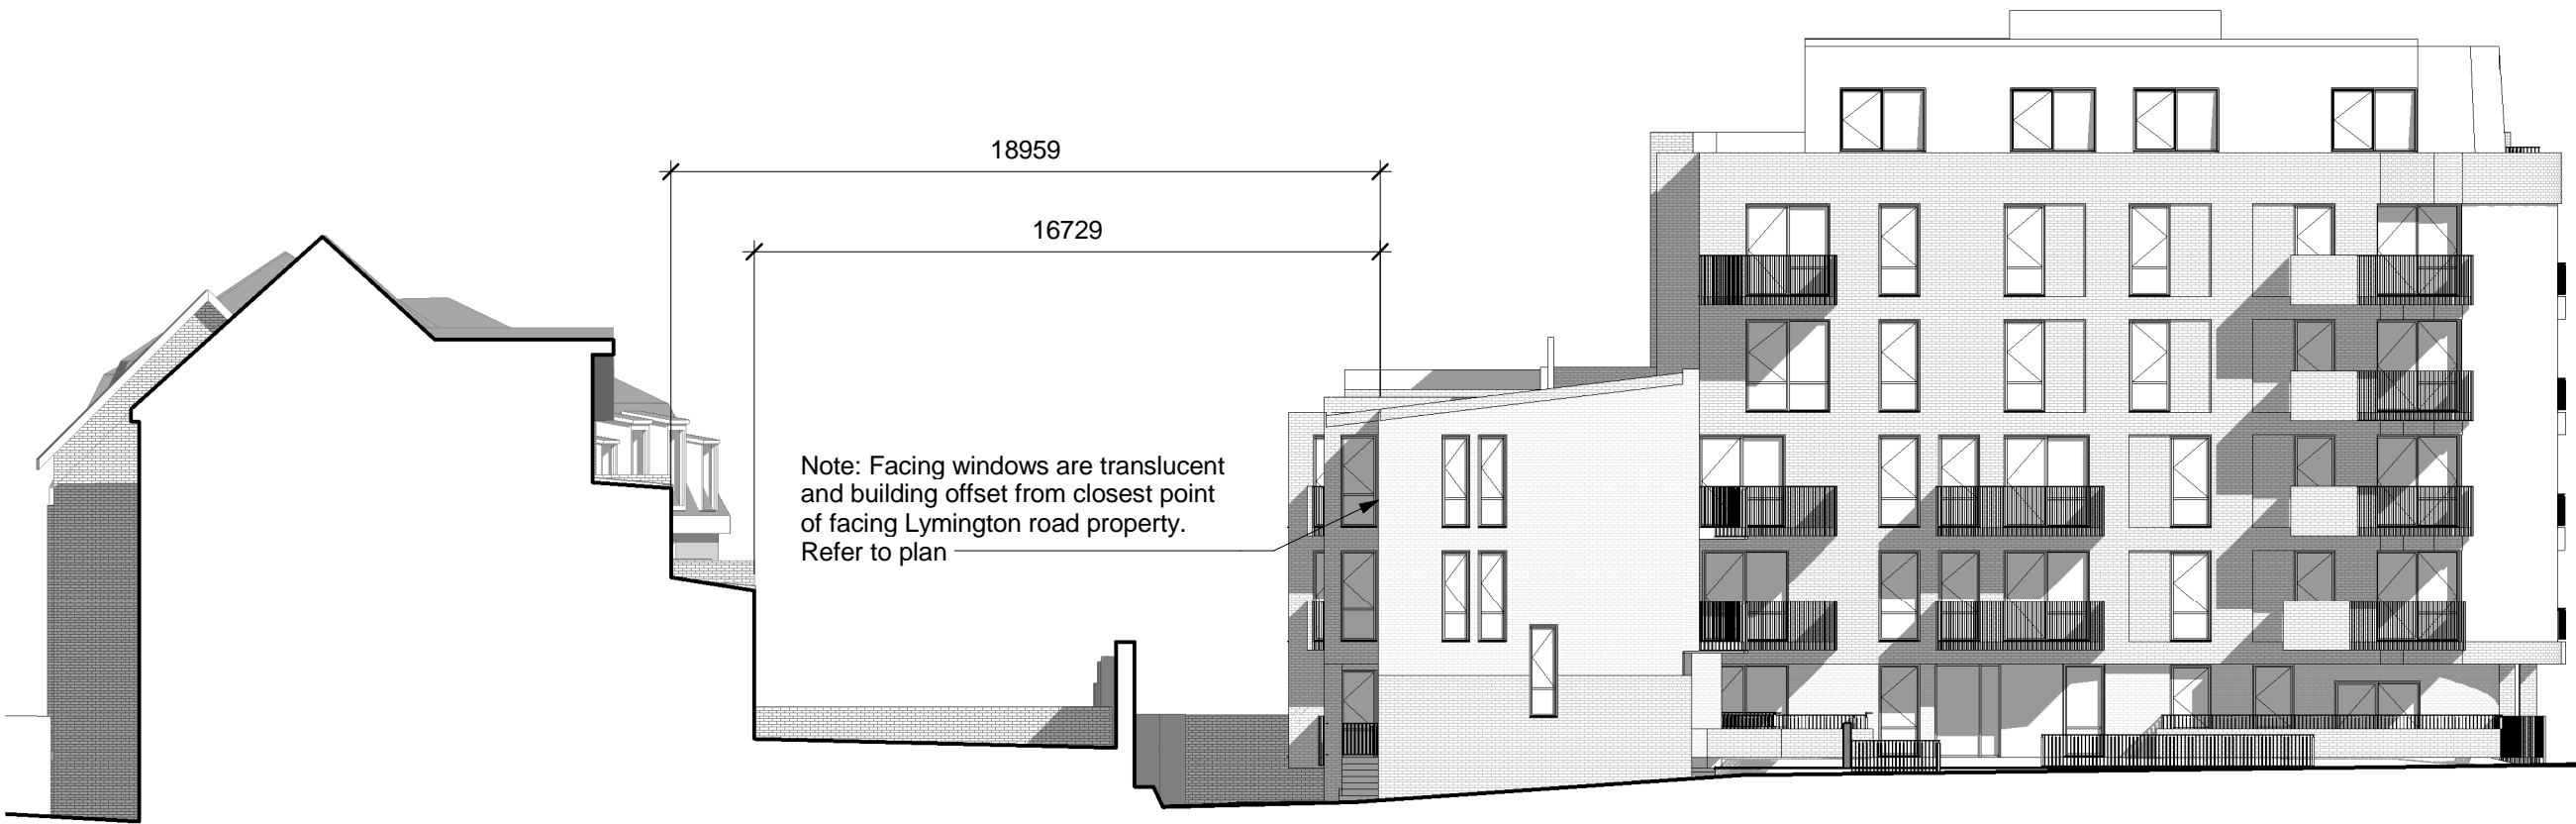


2 Section - 10 Lymington Rd
1 : 200

NOTES

- Do not scale from this drawing, except for planning purposes.
- Check all dimensions on site.
- Subject to survey.
- Subject to site inspection.
- Site boundary lines are indicative only.

Rev	Date	By	Description
Revision Schedule			

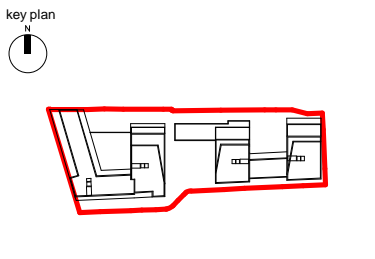

project
156 WEST END LANE
WEST HAMPTSTEAD

title
8-10 LYMINGTON ROAD SECTIONS


drawing status PLANNING	scale 1 : 200 @ A3
contract no.	date 11/01/16
client ref. A2 DOMINION	checked by
drawn by AB	revision
project no. 13119	drawing number SK(GE)P212



Child Graddon Lewis
architects & designers
Studio1
155 Commercial Street
Spitalfields
London E1 6BJ
T: +44 (0) 20 7539 1200
F: +44 (0) 20 7539 1201
E: hq@cgluk.com
www.cgluk.com



1 Section - 12 Lymington Rd
1 : 200

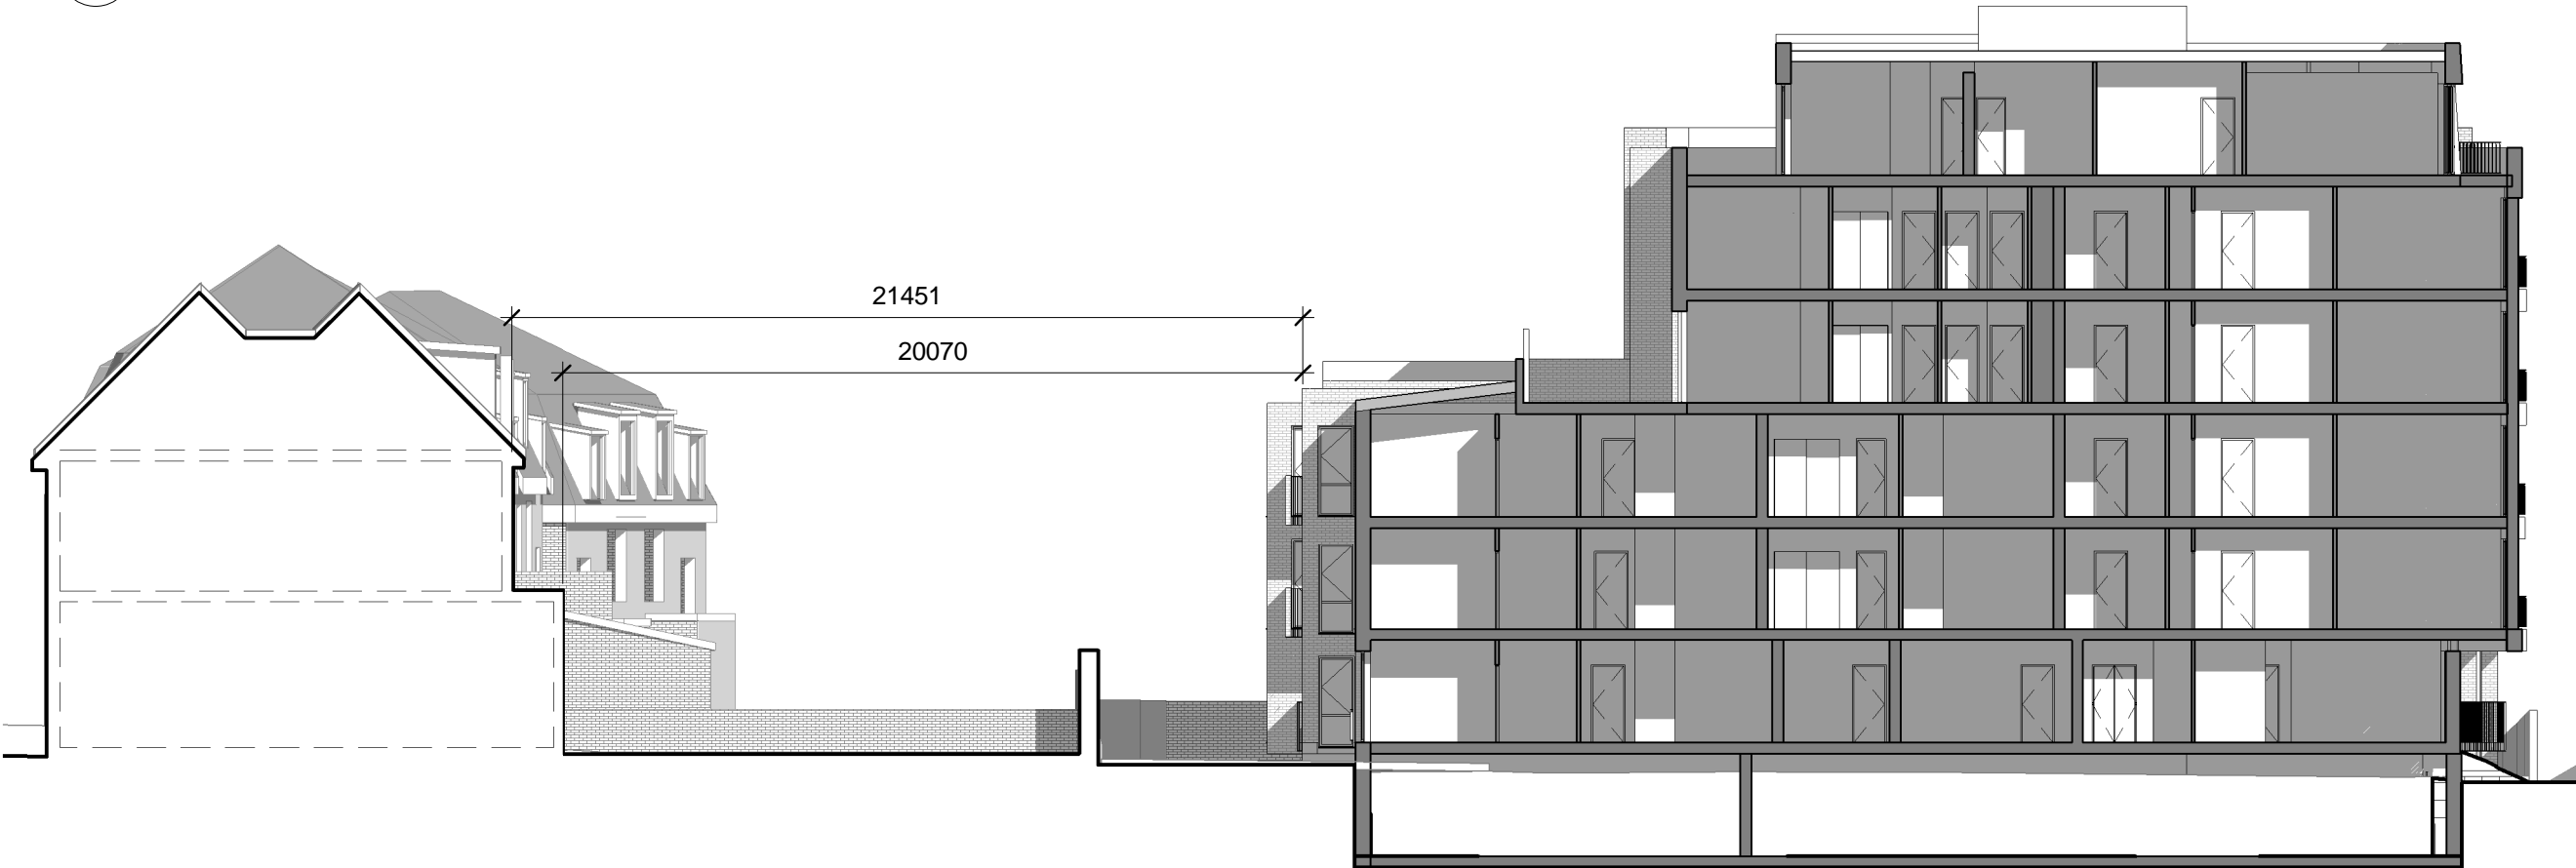


2 Section - 14 Lymington Rd
1 : 200

NOTES

- Do not scale from this drawing, except for planning purposes.
- Check all dimensions on site.
- Subject to survey.
- Subject to site inspection.
- Site boundary lines are indicative only.


Rev	Date	By	Description
Revision Schedule			

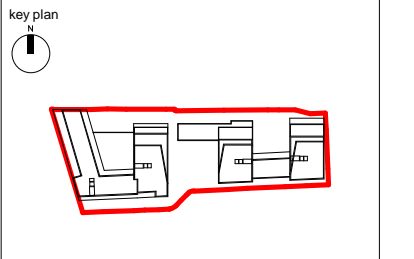


project
156 WEST END LANE
WEST HAMPTSTEAD

title
12-14 LYMINGTON ROAD
SECTIONS

drawing status PLANNING	scale 1 : 200 @ A3
contract no.	date 11/01/16
client ref. A2 DOMINION	checked by
drawn by AB	revision
project no. 13119	drawing number SK(GE)P213

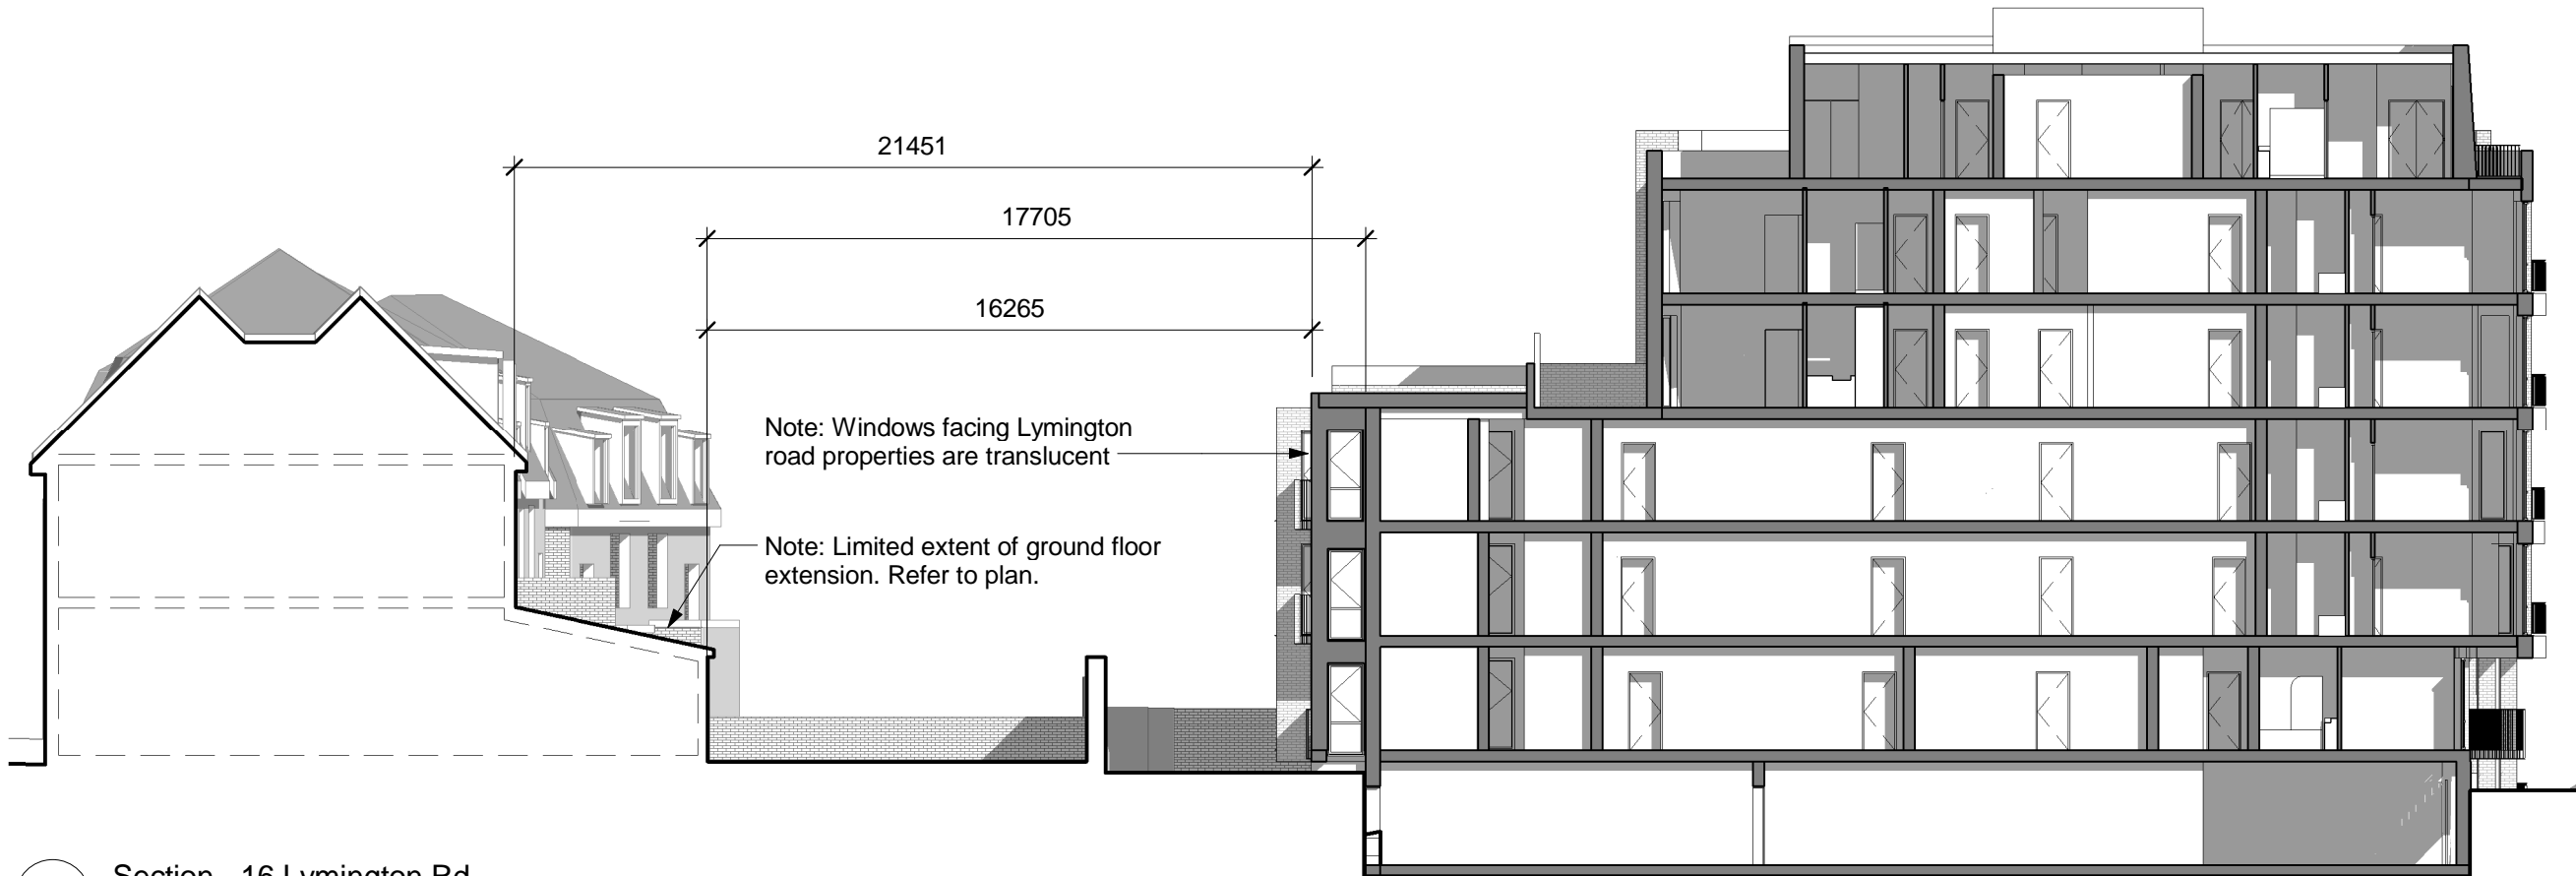

1 Section - 16 Lymington Rd
1 : 200

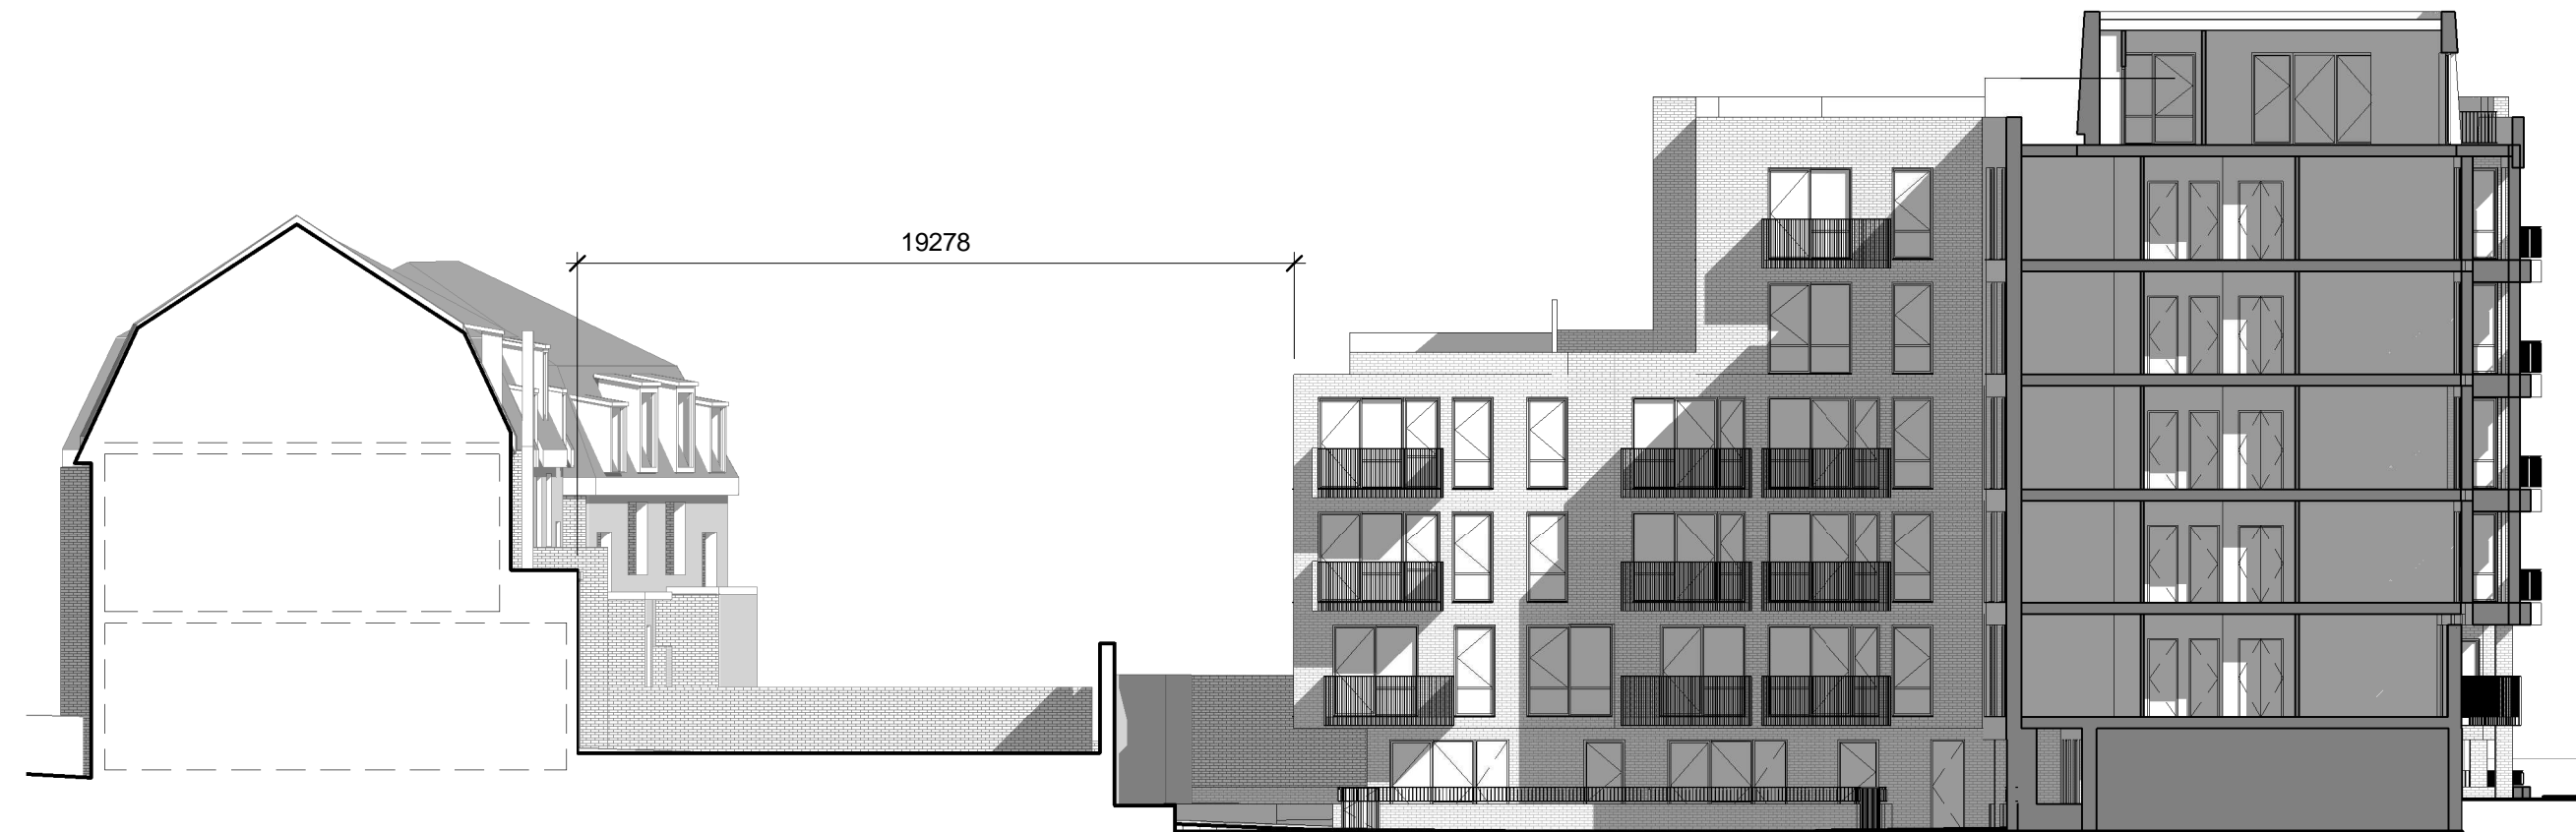


2 Section - 18-20 Lymington Rd
1 : 200

NOTES

- Do not scale from this drawing, except for planning purposes.
- Check all dimensions on site.
- Subject to survey.
- Subject to site inspection.
- Site boundary lines are indicative only.


Rev	Date	By	Description
Revision Schedule			

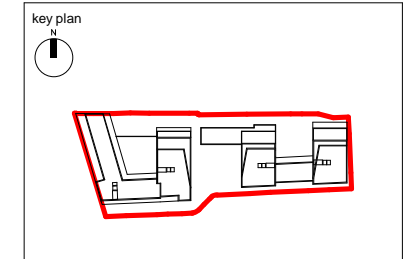


project
156 WEST END LANE
WEST HAMPTSTEAD

title
16-20 LYMINGTON ROAD
SECTIONS

drawing status PLANNING	scale 1 : 200 @ A3
contract no.	date 11/01/16
client ref. A2 DOMINION	checked by
drawn by AB	revision
project no. 13119	drawing number SK(GE)P214

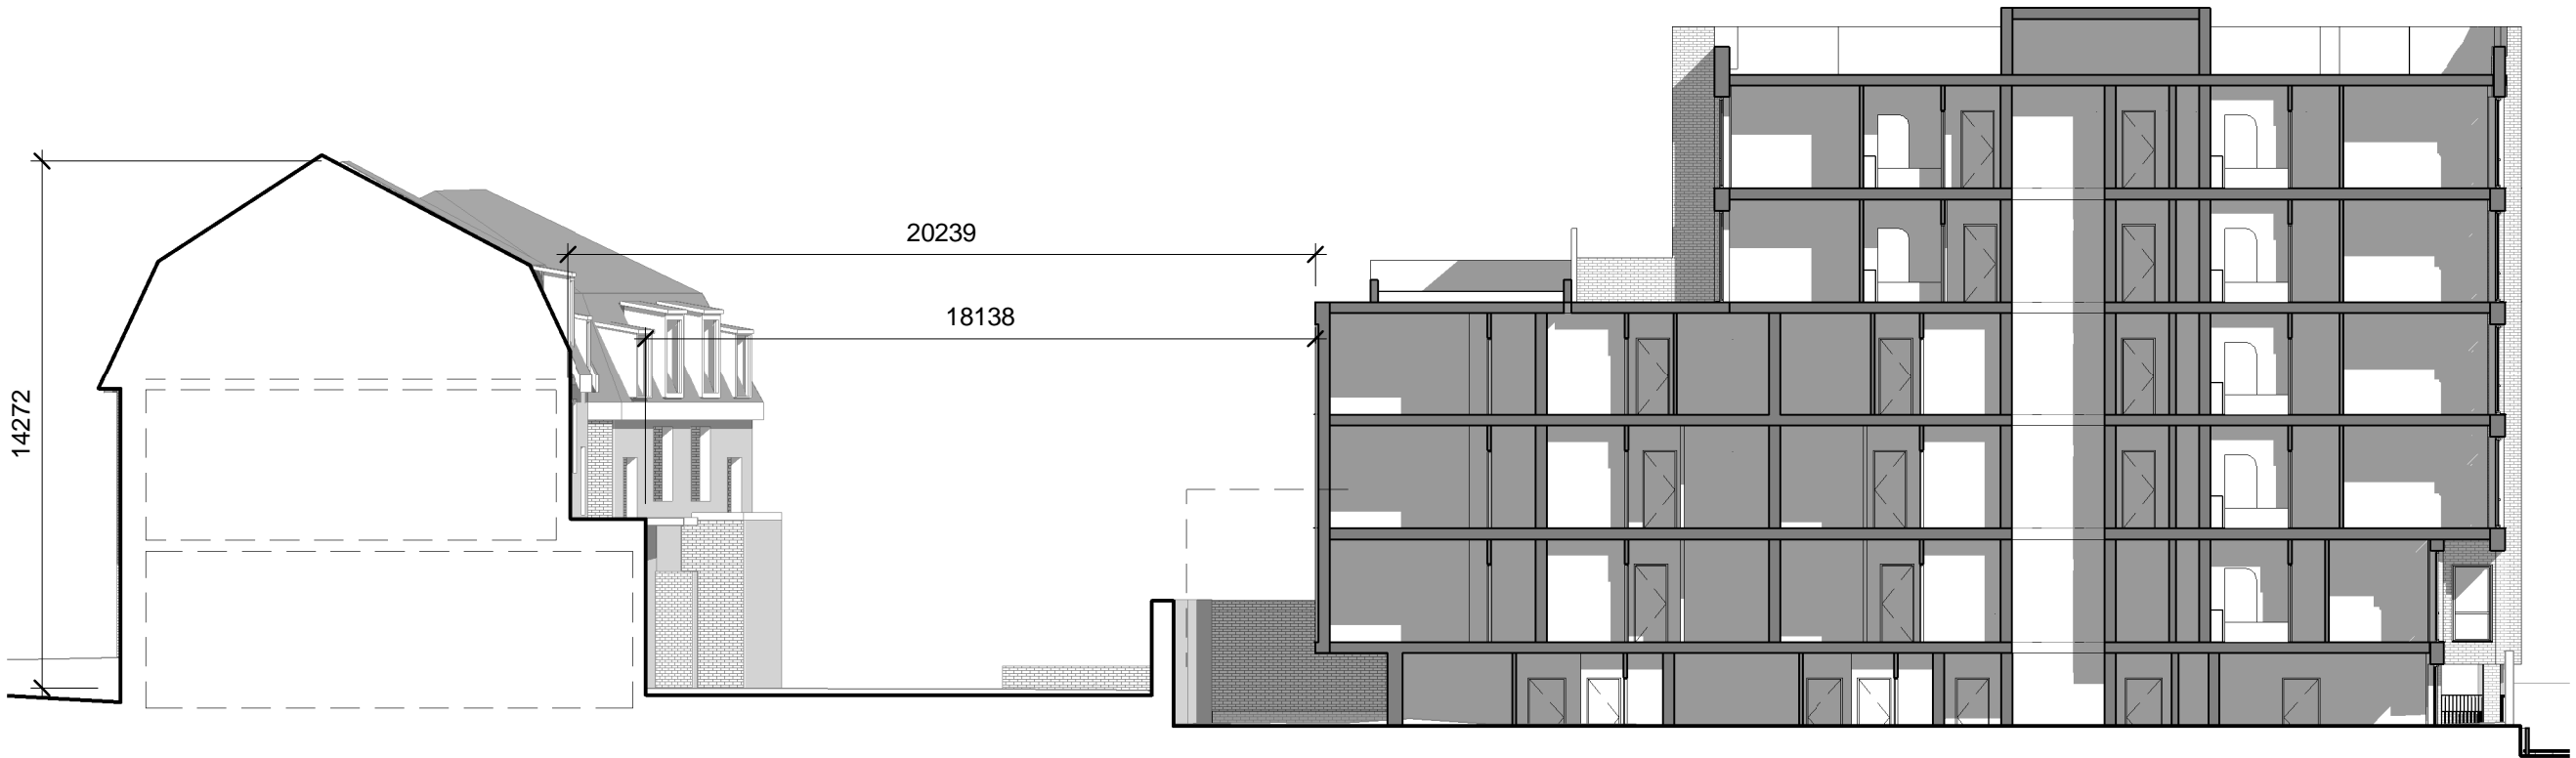

1 Section - 22-24 Lymington Rd
1 : 200

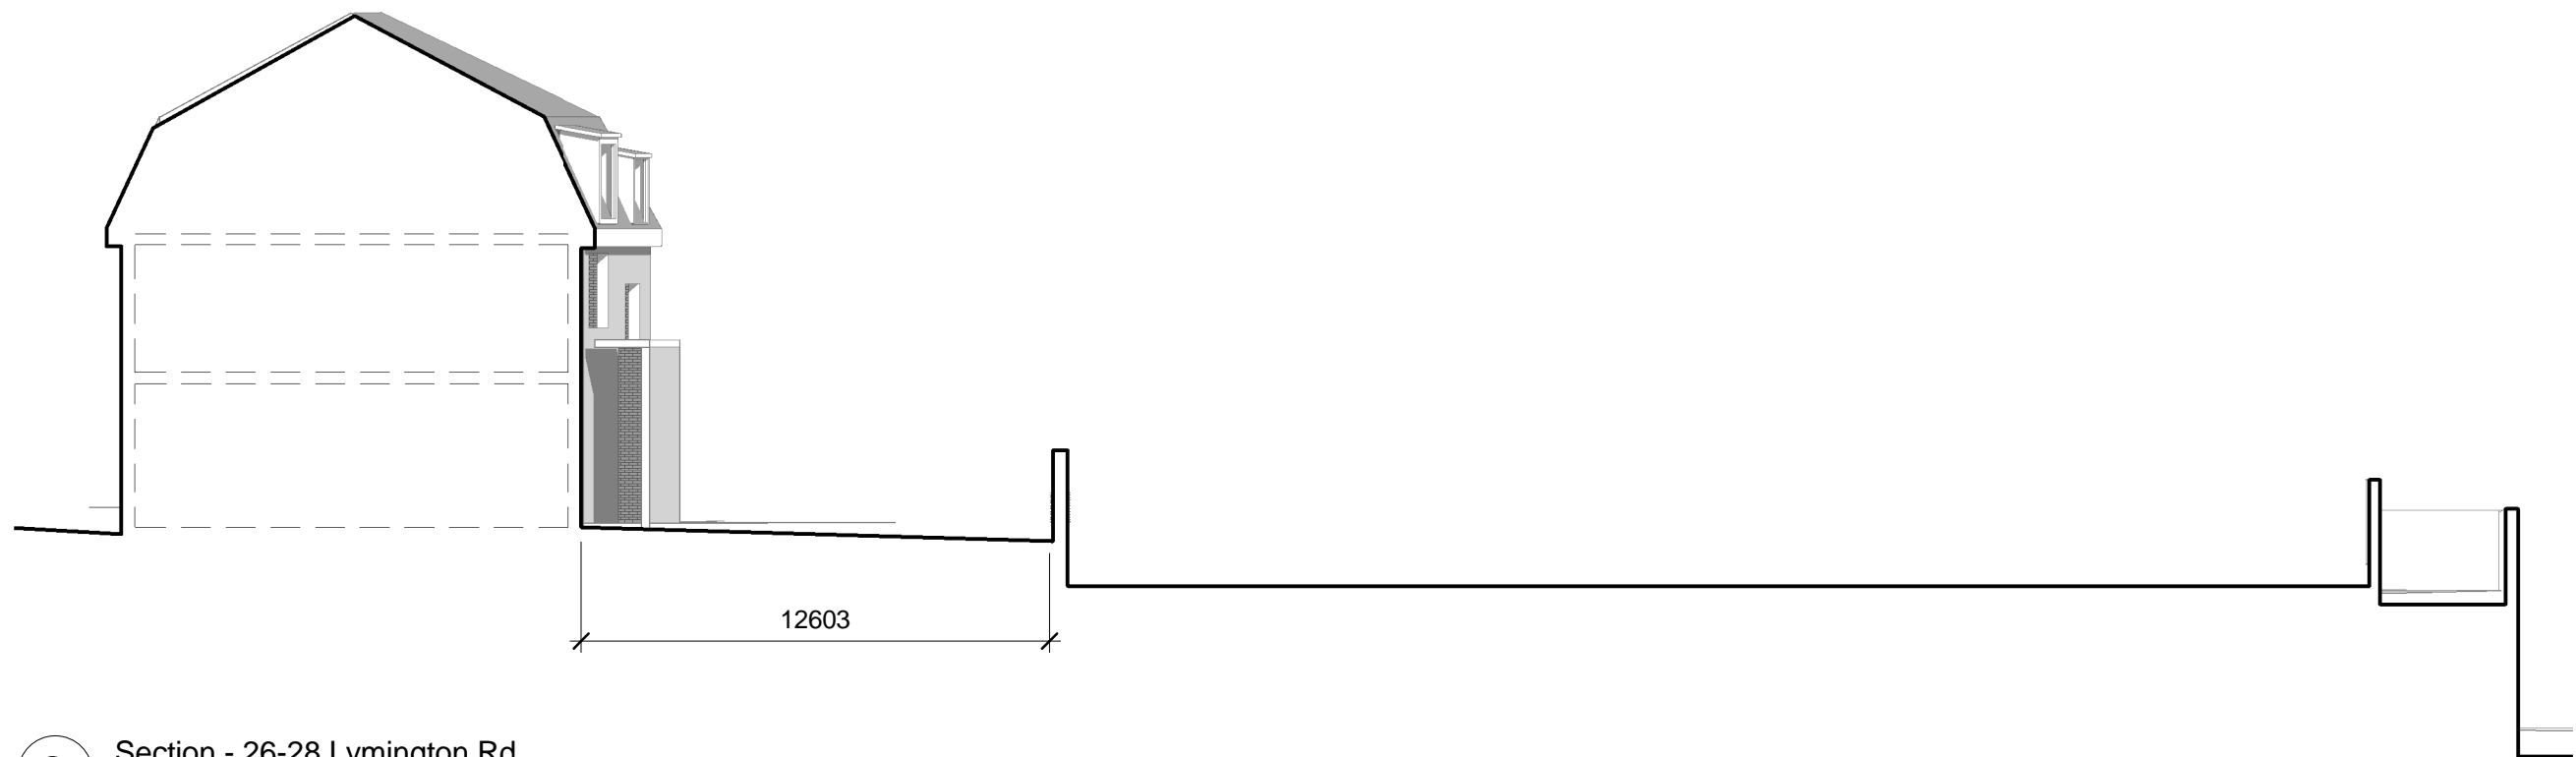


2 Section - 26-28 Lymington Rd
1 : 200

NOTES

- Do not scale from this drawing, except for planning purposes.
- Check all dimensions on site.
- Subject to survey.
- Subject to site inspection.
- Site boundary lines are indicative only.

Rev	Date	By	Description
Revision Schedule			

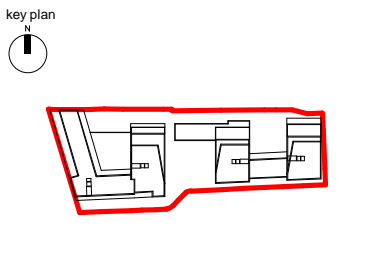

project
156 WEST END LANE
WEST HAMPSTEAD

title
22-26 LYMINGTON ROAD
SECTIONS

drawing status PLANNING		
contract no.	scale 1 : 200 @ A3	
client ref. A2 DOMINION	date 11/01/16	
drawn by AB	checked by	
project no. 13119	drawing number SK(GE)P215	revision