




PROPOSED FRONT ELEVATION

NO PROPOSED ALTERATIONS TO THE FRONT ELEVATION

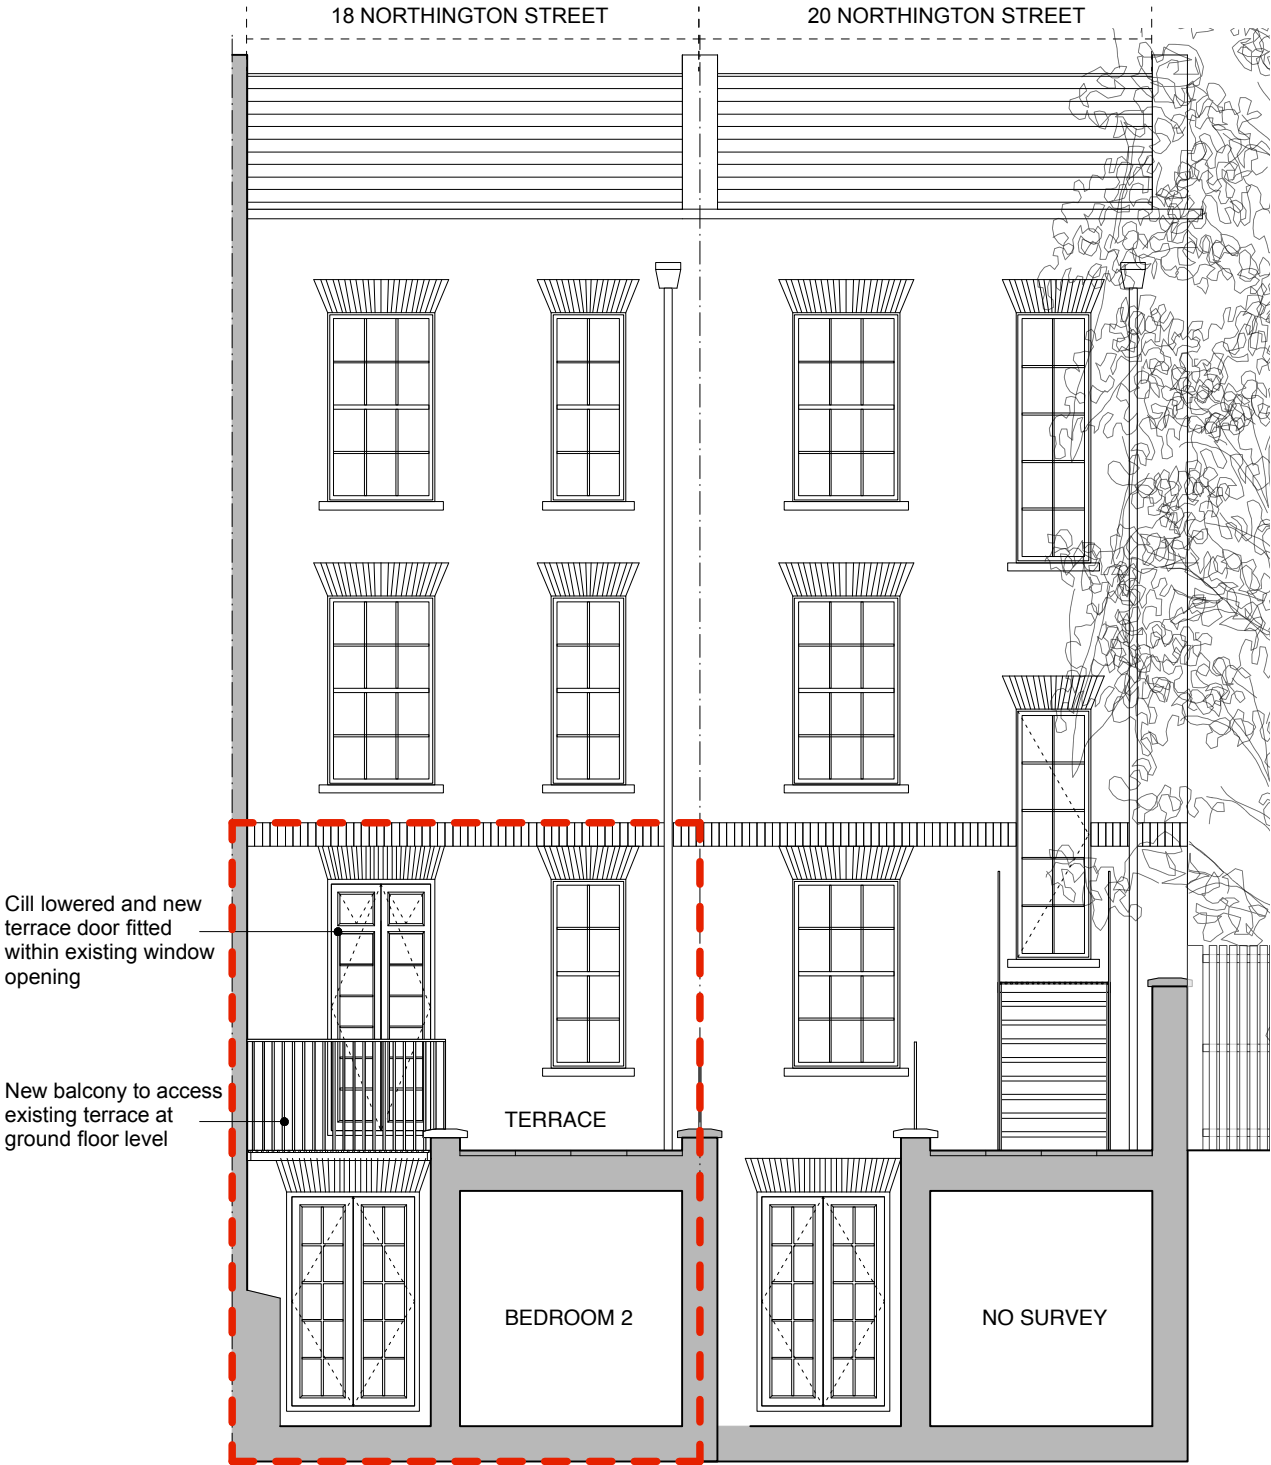


PROPOSED REAR ELEVATION

SCALE

0 (metres)

5

 

GENERAL NOTES:  
DO NOT SCALE FROM THIS  
DRAWING.  
ALL DIMENSIONS MUST BE  
CHECKED ON SITE AND ANY  
DISCREPANCIES VERIFIED WITH  
THE ARCHITECT.

Flat 1, 18  
Northington Street

CLIENT  
**MR & MRS  
BLANKFIELD**

JOB TITLE  
**18 NORTHINGTON ST  
LONDON  
W1**

DRAWING TITLE  
**PROPOSED  
ELEVATIONS**

SCALE  
**1:50@A3**

DATE  
**07.16**

**FT ARCHITECTS LTD**  
Hamilton House  
Mabledon Place  
Bloomsbury  
WC1H 9BB  
020 7953 0388  
www.ftarchitects.co.uk

DRAWING No. REVISION  
**335\_10\_02**