

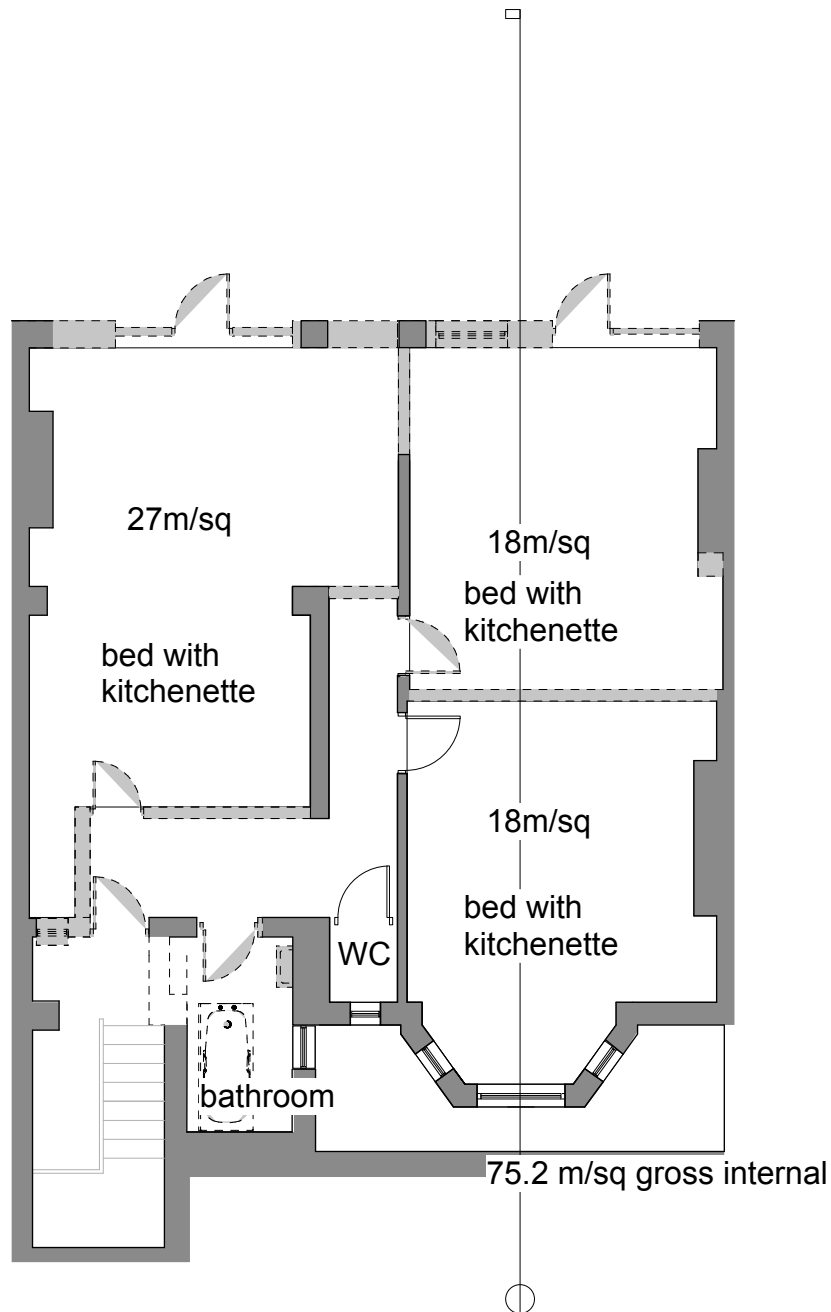


 

1
010

Existing Lower Ground Floor
scale 1:100

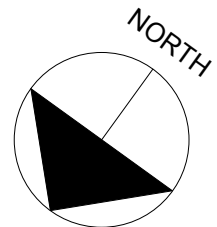

Seed
Property Consultants

Beaufort House, 15 St Botolph Street,
London, EC3A 7BB

Drawing Title:

Existing Lower Ground Floor Plan

Client:

SIG Dennington Park rd Ltd

Scale:

1:100

Date:

Oct 2016

Drawn:

CHP

Job Title:


11 Dennington Park Rd
London, NW6 1BB

Drawing Number:

16-Den-010



Rev:

-

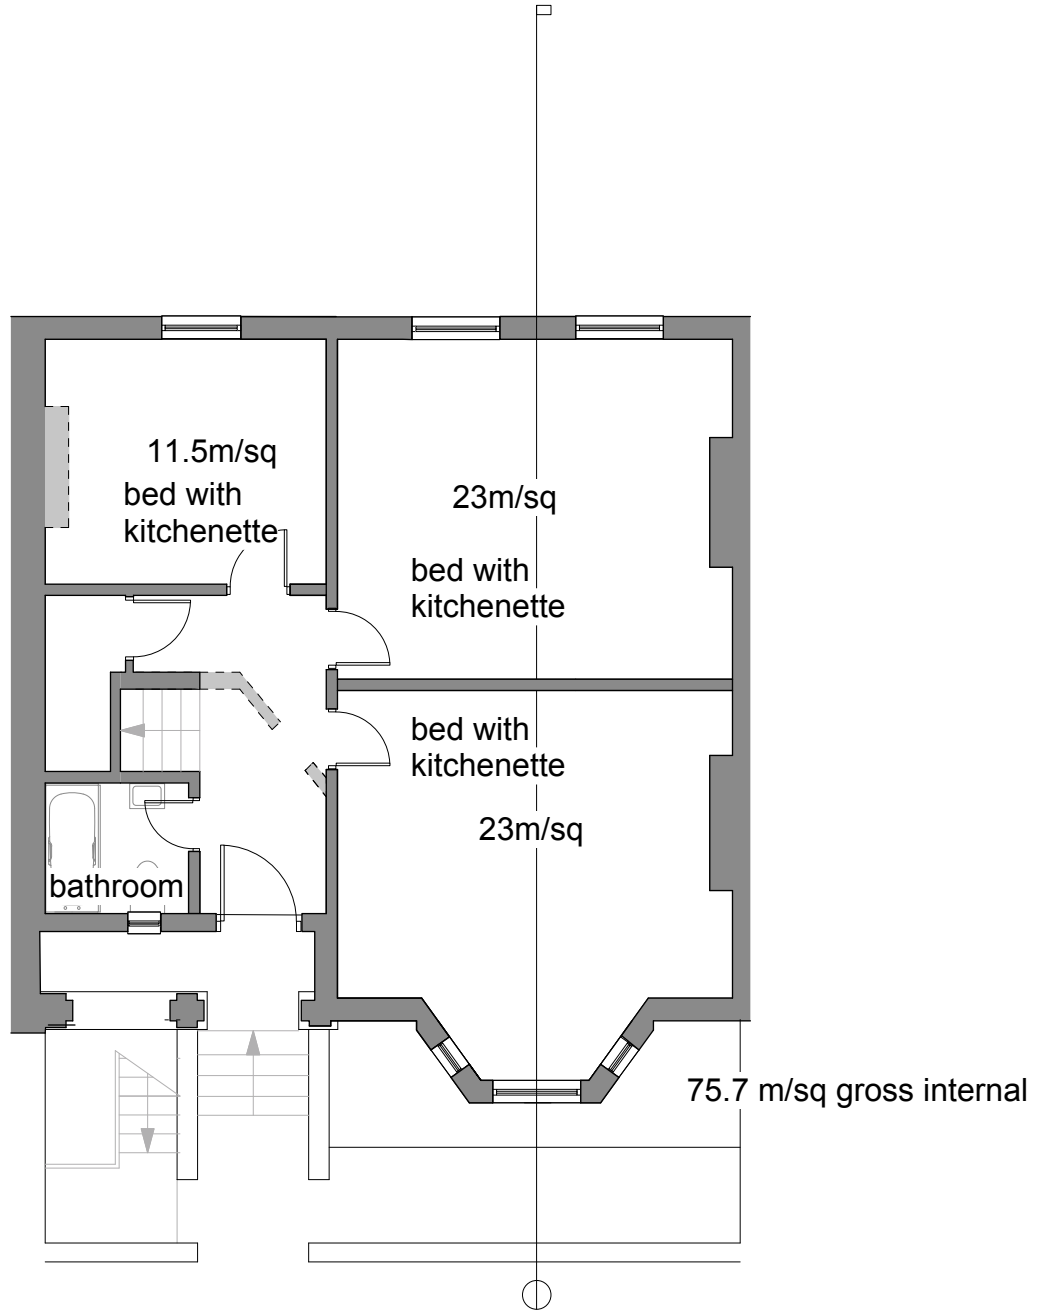

1
011

Existing Ground Floor
scale 1:100

 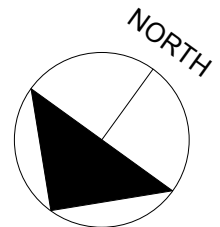

Seed
Property Consultants

Beaufort House, 15 St Botolph Street,
London, EC3A 7BB

Client: **SIG Dennington Park rd Ltd**

Job Title: **11 Dennington Park Rd**
London, NW6 1BB

Drawing Title:

Existing Ground Floor Plan


Scale:
1:100

Date:
Oct 2016


Drawn:
CHP

Drawing Number:
16-Den-011



Rev: **-**

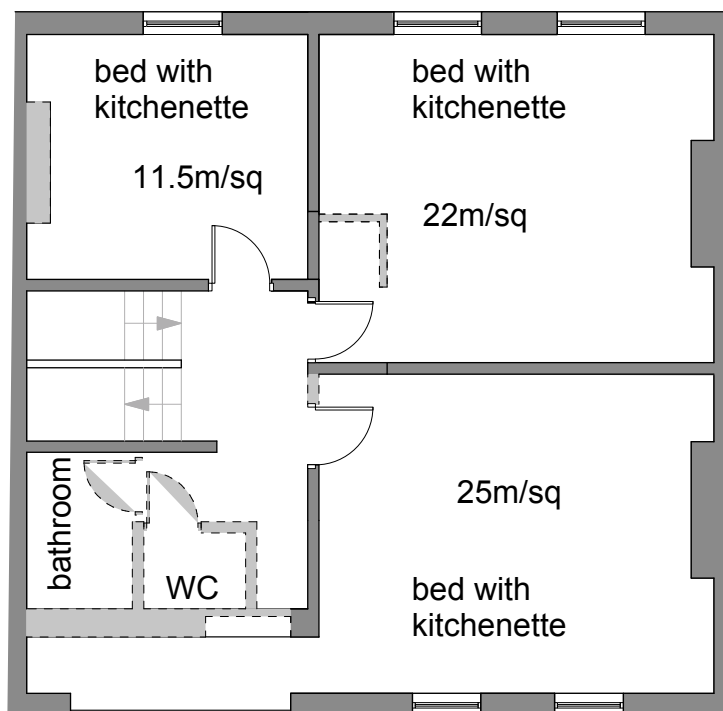

77 m/sq gross internal

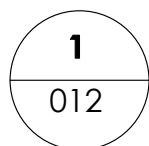

Existing First Floor
scale 1:100

 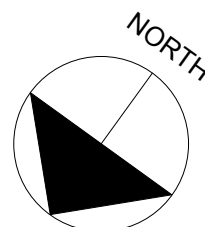

Beaufort House, 15 St Botolph Street,
London, EC3A 7BB

Client: **SIG Dennington Park rd Ltd**

Job Title: **11 Dennington Park Rd**
London, NW6 1BB

Drawing Title:

Existing First Floor Plan

Scale: **1:100**



Date: **Oct 2016**

Drawn:



Drawing Number:
16-Den-012

Rev:


-

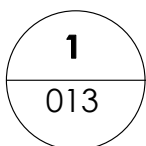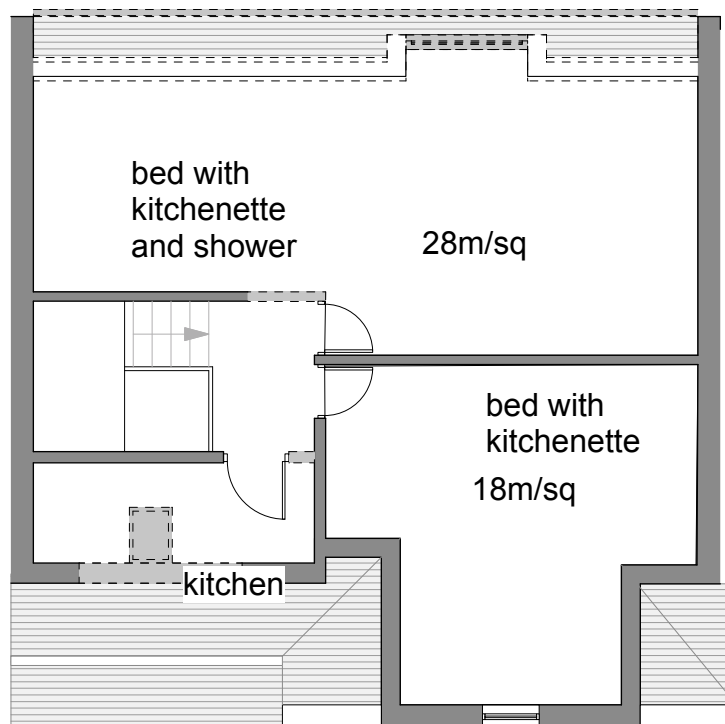

Existing 2nd Floor
scale 1:100

 
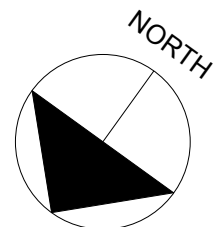


Seed Property Consultants Beaufort House, 15 St Botolph Street, London, EC3A 7BB	Drawing Title: Existing 2nd Floor Plan		
Client: SIG Dennington Park rd Ltd	Scale: 1:100	Date: Oct 2016	Drawn: CHP
Job Title: 11 Dennington Park Rd London, NW6 1BB	Drawing Number: 16-Den-013		Rev: -

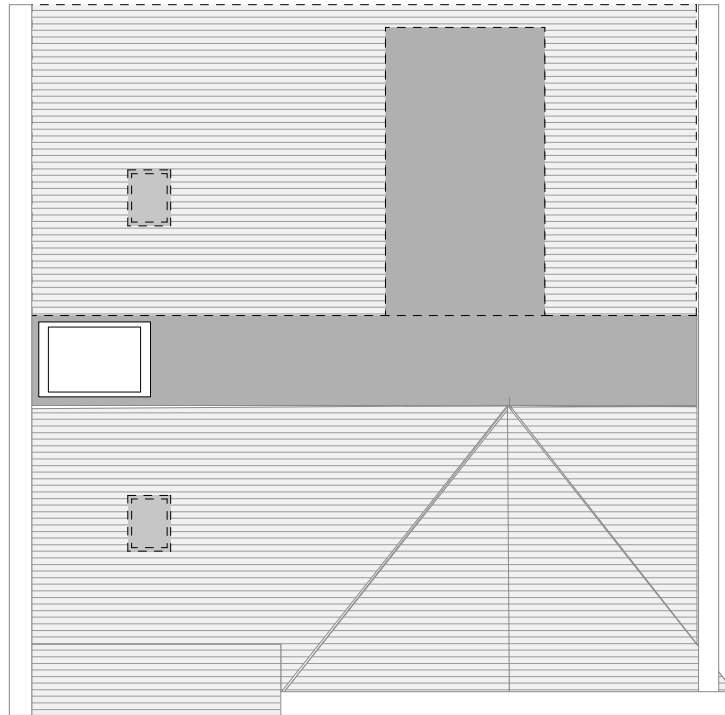

1
014

Existing Roof Plan
scale 1:100

 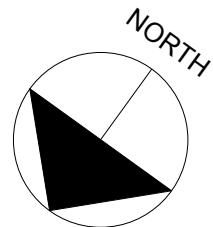

Seed Property Consultants Beaufort House, 15 St Botolph Street, London, EC3A 7BB	Drawing Title: Existing Roof Plan		
Client: SIG Dennington Park rd Ltd	Scale: 1:100	Date: Oct 2016	Drawn: CHP
Job Title: 11 Dennington Park Rd London, NW6 1BB	Drawing Number: 16-Den-014		Rev: -