

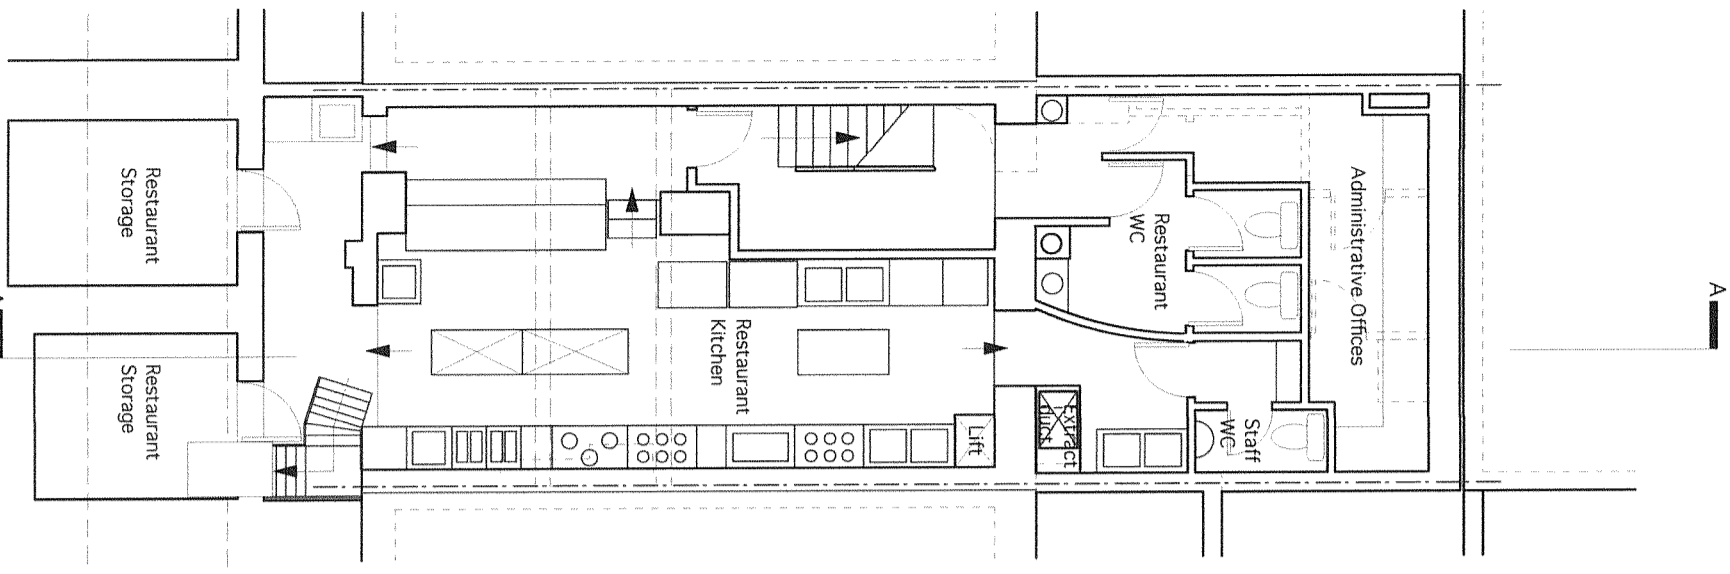


NOTE


1. COPYRIGHT: THE CONTENTS OF THIS DRAWING MAY NOT BE REPRODUCED IN WHOLE OR IN PART WITHOUT THE WRITTEN CONSENT OF GRAHAM ASSOCIATES
2. ALL DIMENSIONS MUST BE CHECKED ON SITE AND NOT SCALED FROM THIS DRAWING.
3. WHERE DISCREPANCY OCCURS BETWEEN SPECIFICATION AND DRAWINGS THE ARCHITECT MUST BE NOTIFIED IMMEDIATELY
4. ALL WORKS TO COMPLY WITH BUILDING REGS. 1998 + UPDATED AMENDMENTS TO DATE OF DRAWINGS

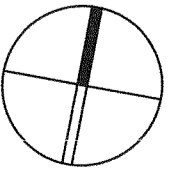


Basement plan

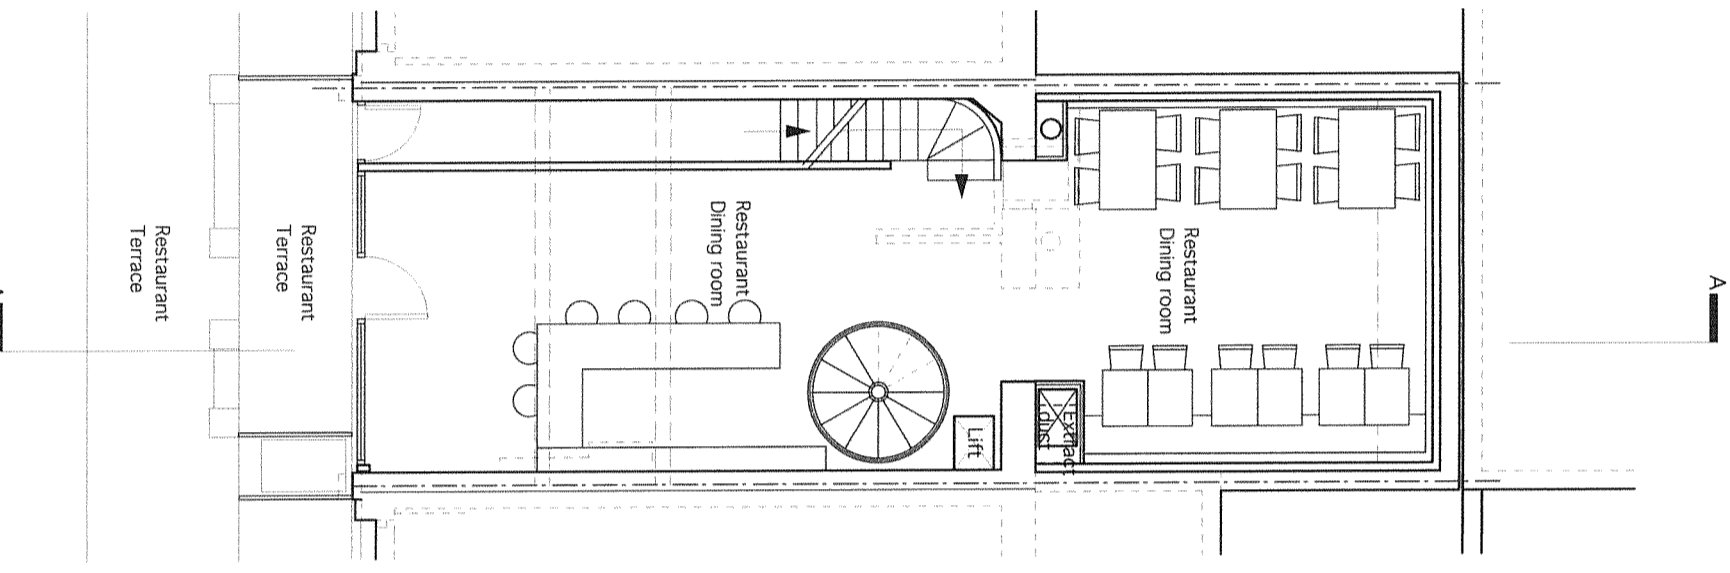

Ground floor plan

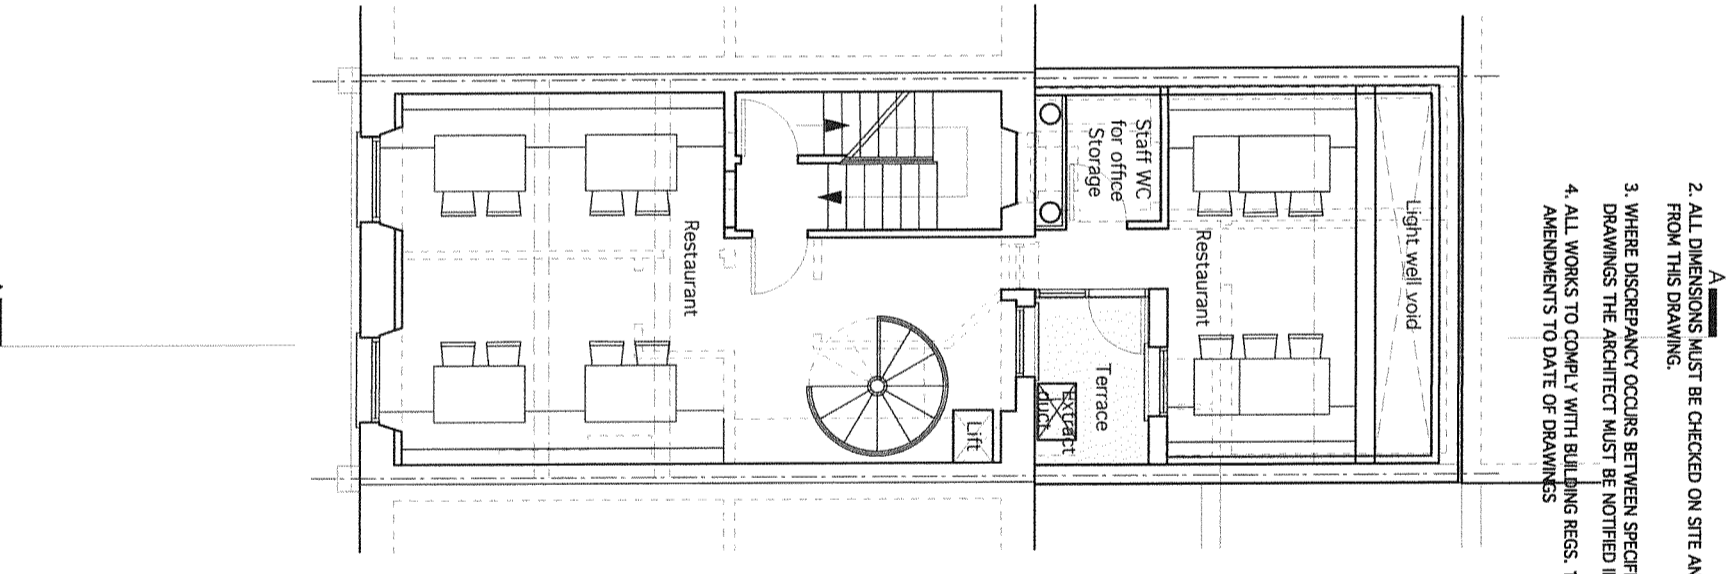


First floor plan

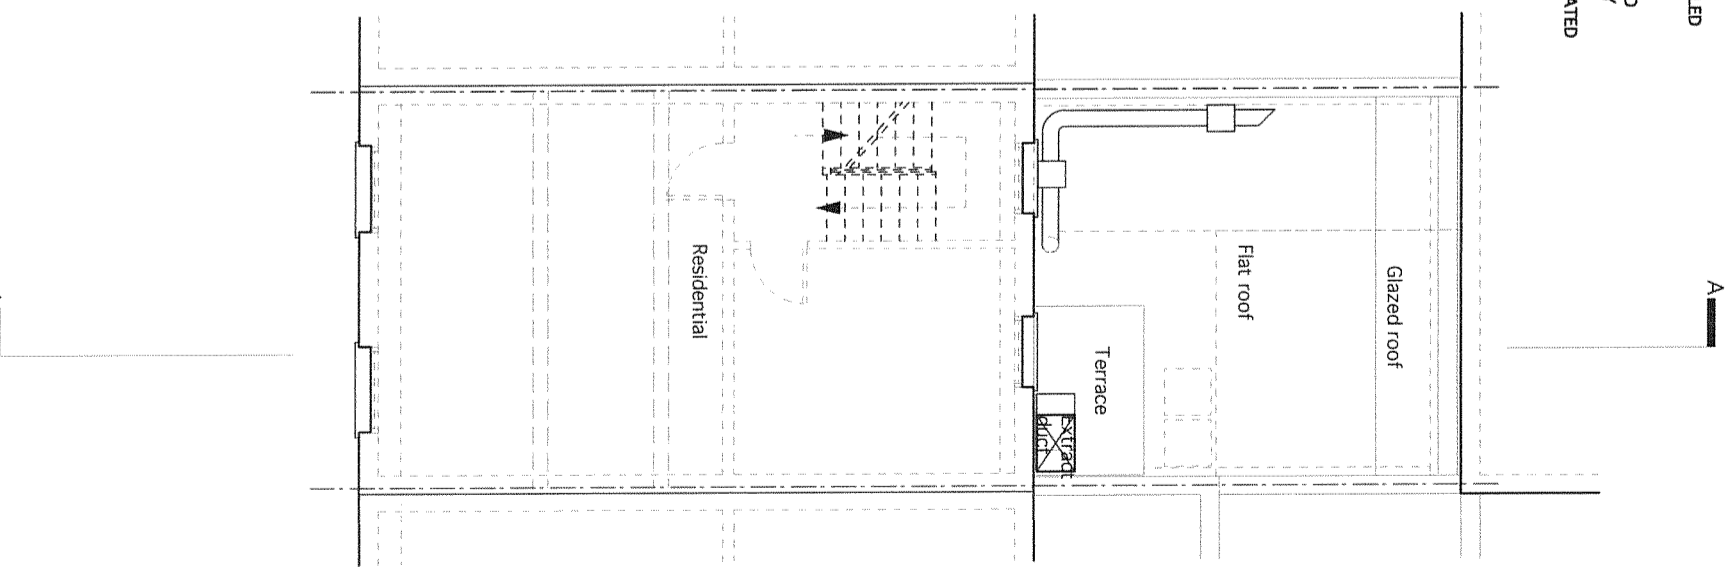


Second floor plan

Client	Project	Title	Drawing No	Date	Scale	Drawn	Checked	Rev
Mr. Ken Sam	93 Charlotte Street London W1T 4PY	Proposed Floor Plans	6301/23.8.16/103A	August 2016	1:100 @ A3			
<p>REV: A. AUGUST 2016 : PLANNING APPLICATION DRAWINGS</p> <p><b>GRAHAM ASSOCIATES</b></p> <p>33 Fontaine Road, London, SW16 1PB tel: 020-3674 7917 mob: 07590 689 479 e-mail: giaspot@graham@gmail.com</p>								

 

- NOTE
1. COPYRIGHT: THE CONTENTS OF THIS DRAWING MAY NOT BE REPRODUCED IN WHOLE OR IN PART WITHOUT THE WRITTEN CONSENT OF GRAHAM ASSOCIATES
  2. ALL DIMENSIONS MUST BE CHECKED ON SITE AND NOT SCALED FROM THIS DRAWING.
  3. WHERE DISCREPANCY OCCURS BETWEEN SPECIFICATION AND DRAWINGS THE ARCHITECT MUST BE NOTIFIED IMMEDIATELY
  4. ALL WORKS TO COMPLY WITH BUILDING REGS. 1998 + UPDATED AMENDMENTS TO DATE OF DRAWINGS

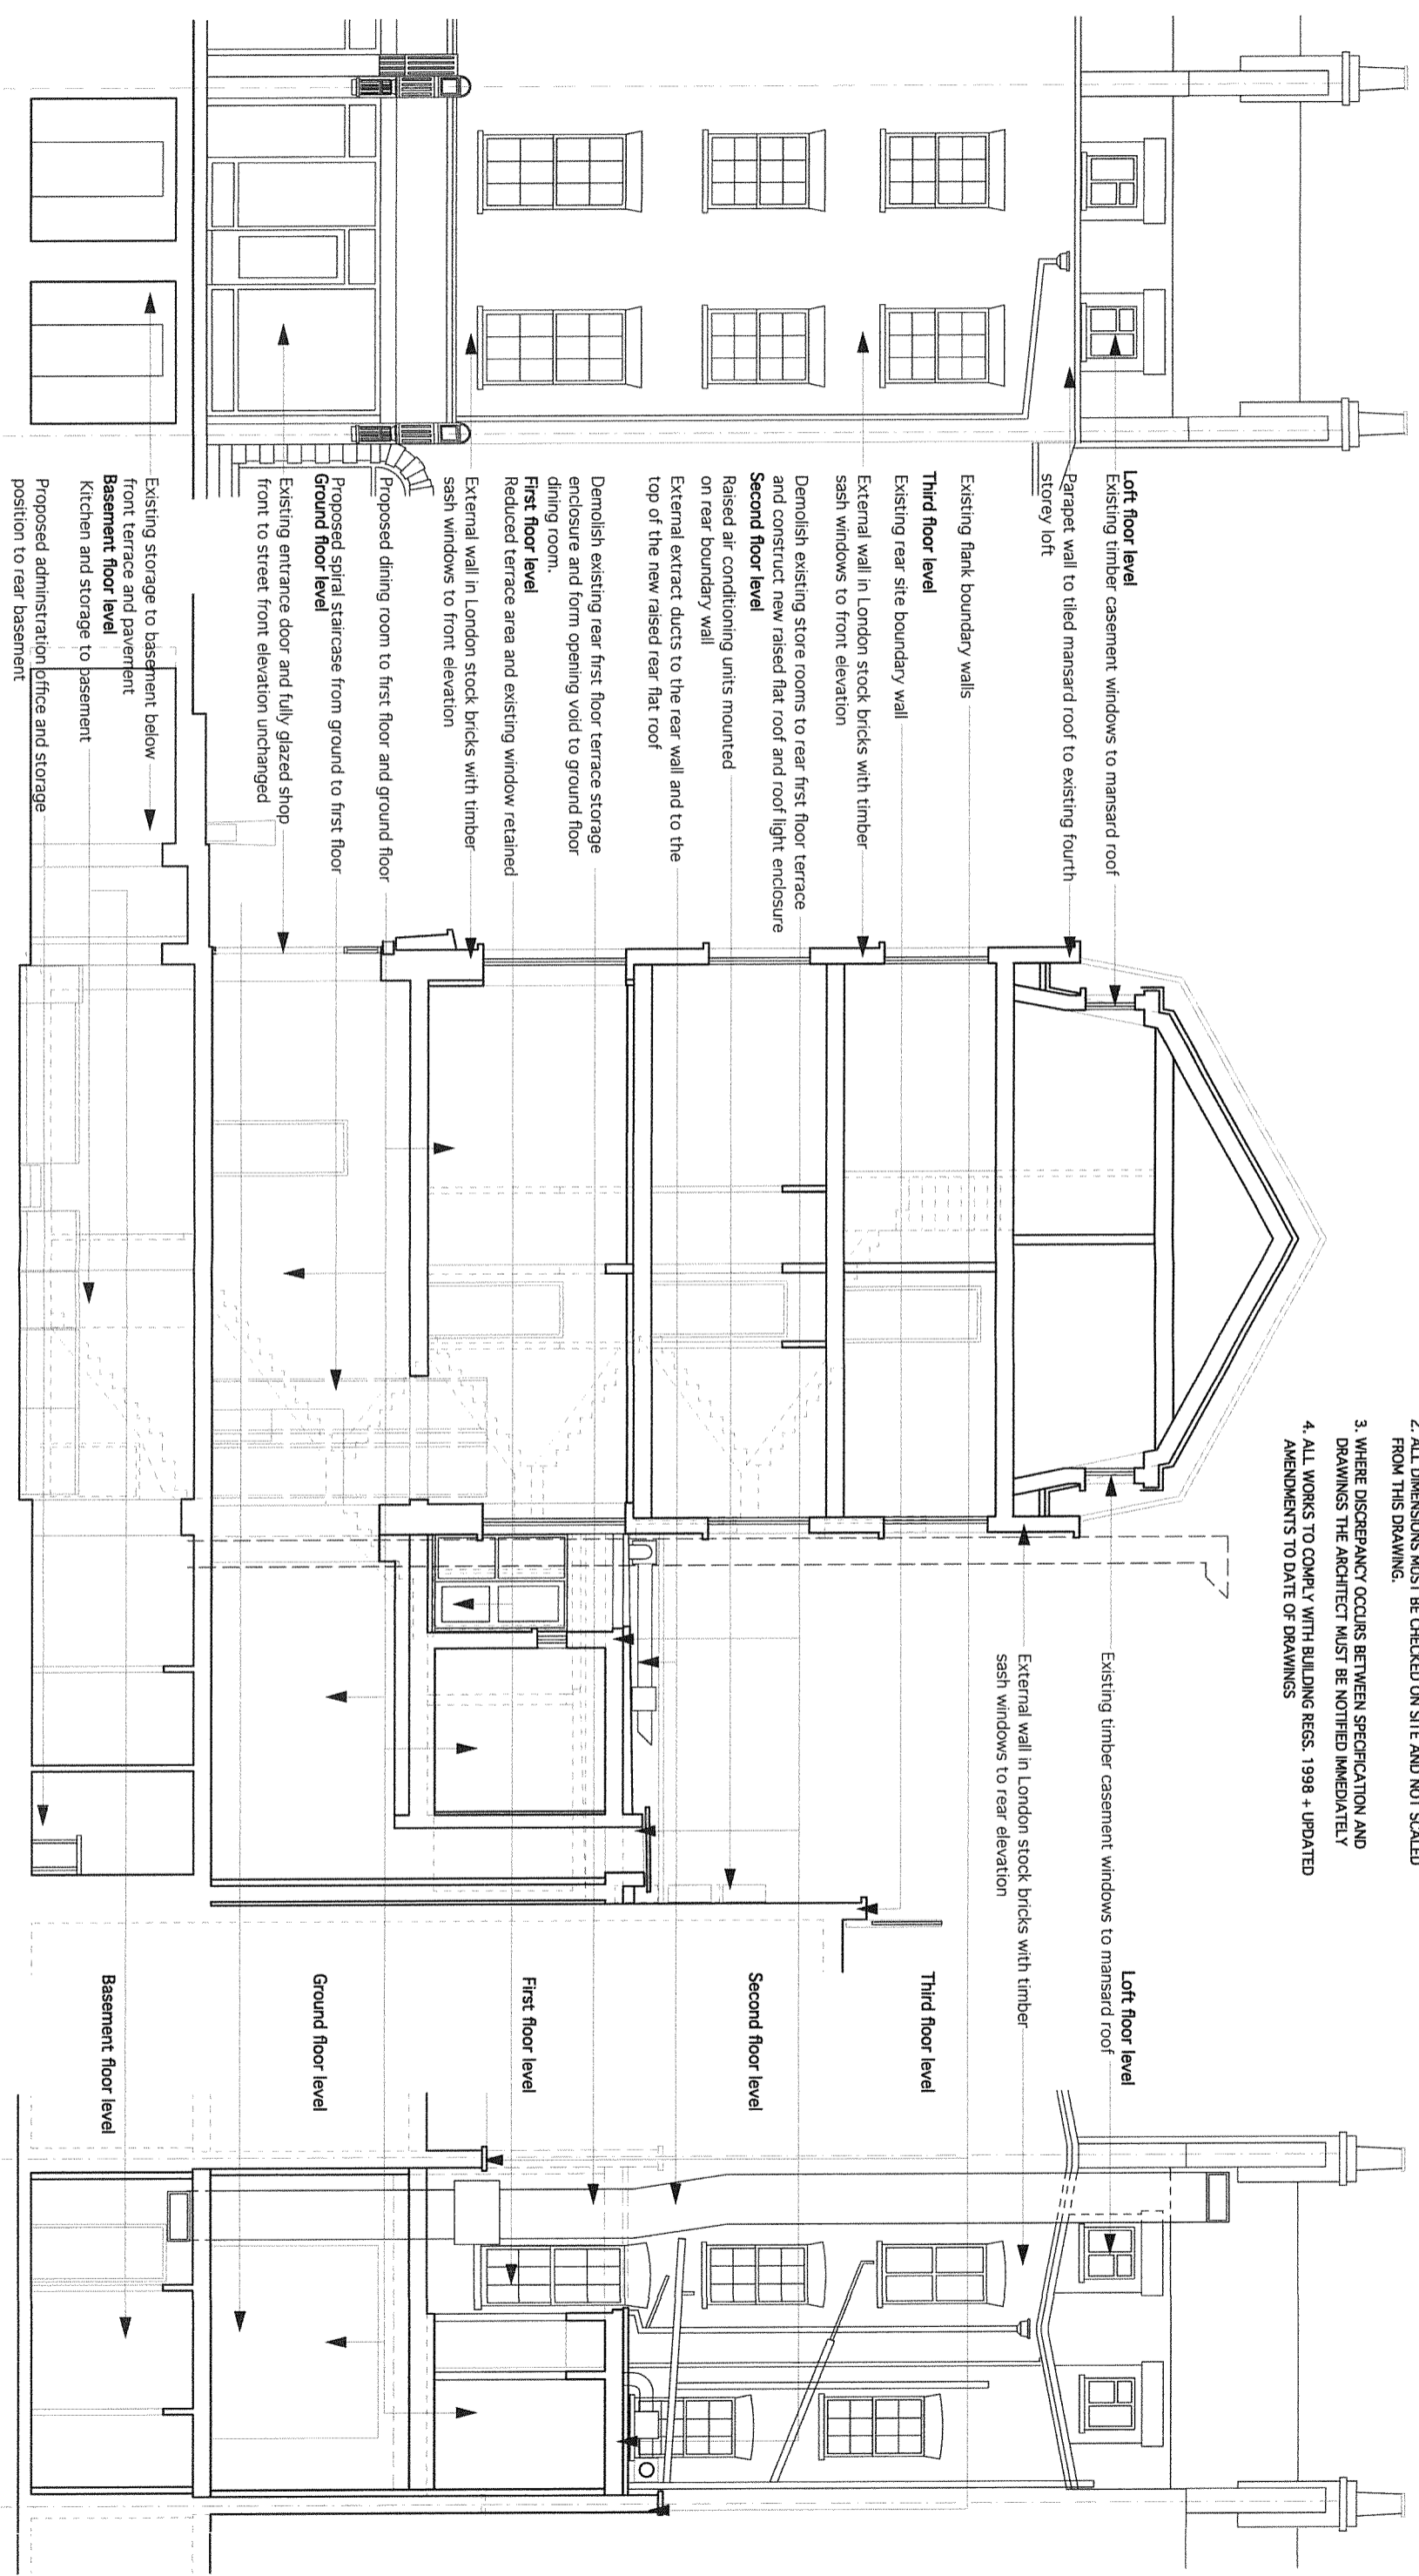

Front Elevation

Section A-A

Rear Elevation

REV: A . AUGUST 2016 : PLANNING APPLICATION DRAWINGS

Client	Project	Title	Drawing No	Date	Scale	Drawn	Checked	Rev
Mr. Ken Sam	93 Charlotte Street London W1T 4PY	Proposed Elevations and Sections	6301/23.8.16/104A	August 2016	1:100 @ A3			
<p><b>GRAHAM ASSOCIATES</b> 33 Fontaine Road, London, SW16 1PB, tel: 020-3674 7917 mob: 07590 689 479 e-mail: glaspo@graham@gmail.com</p>								