

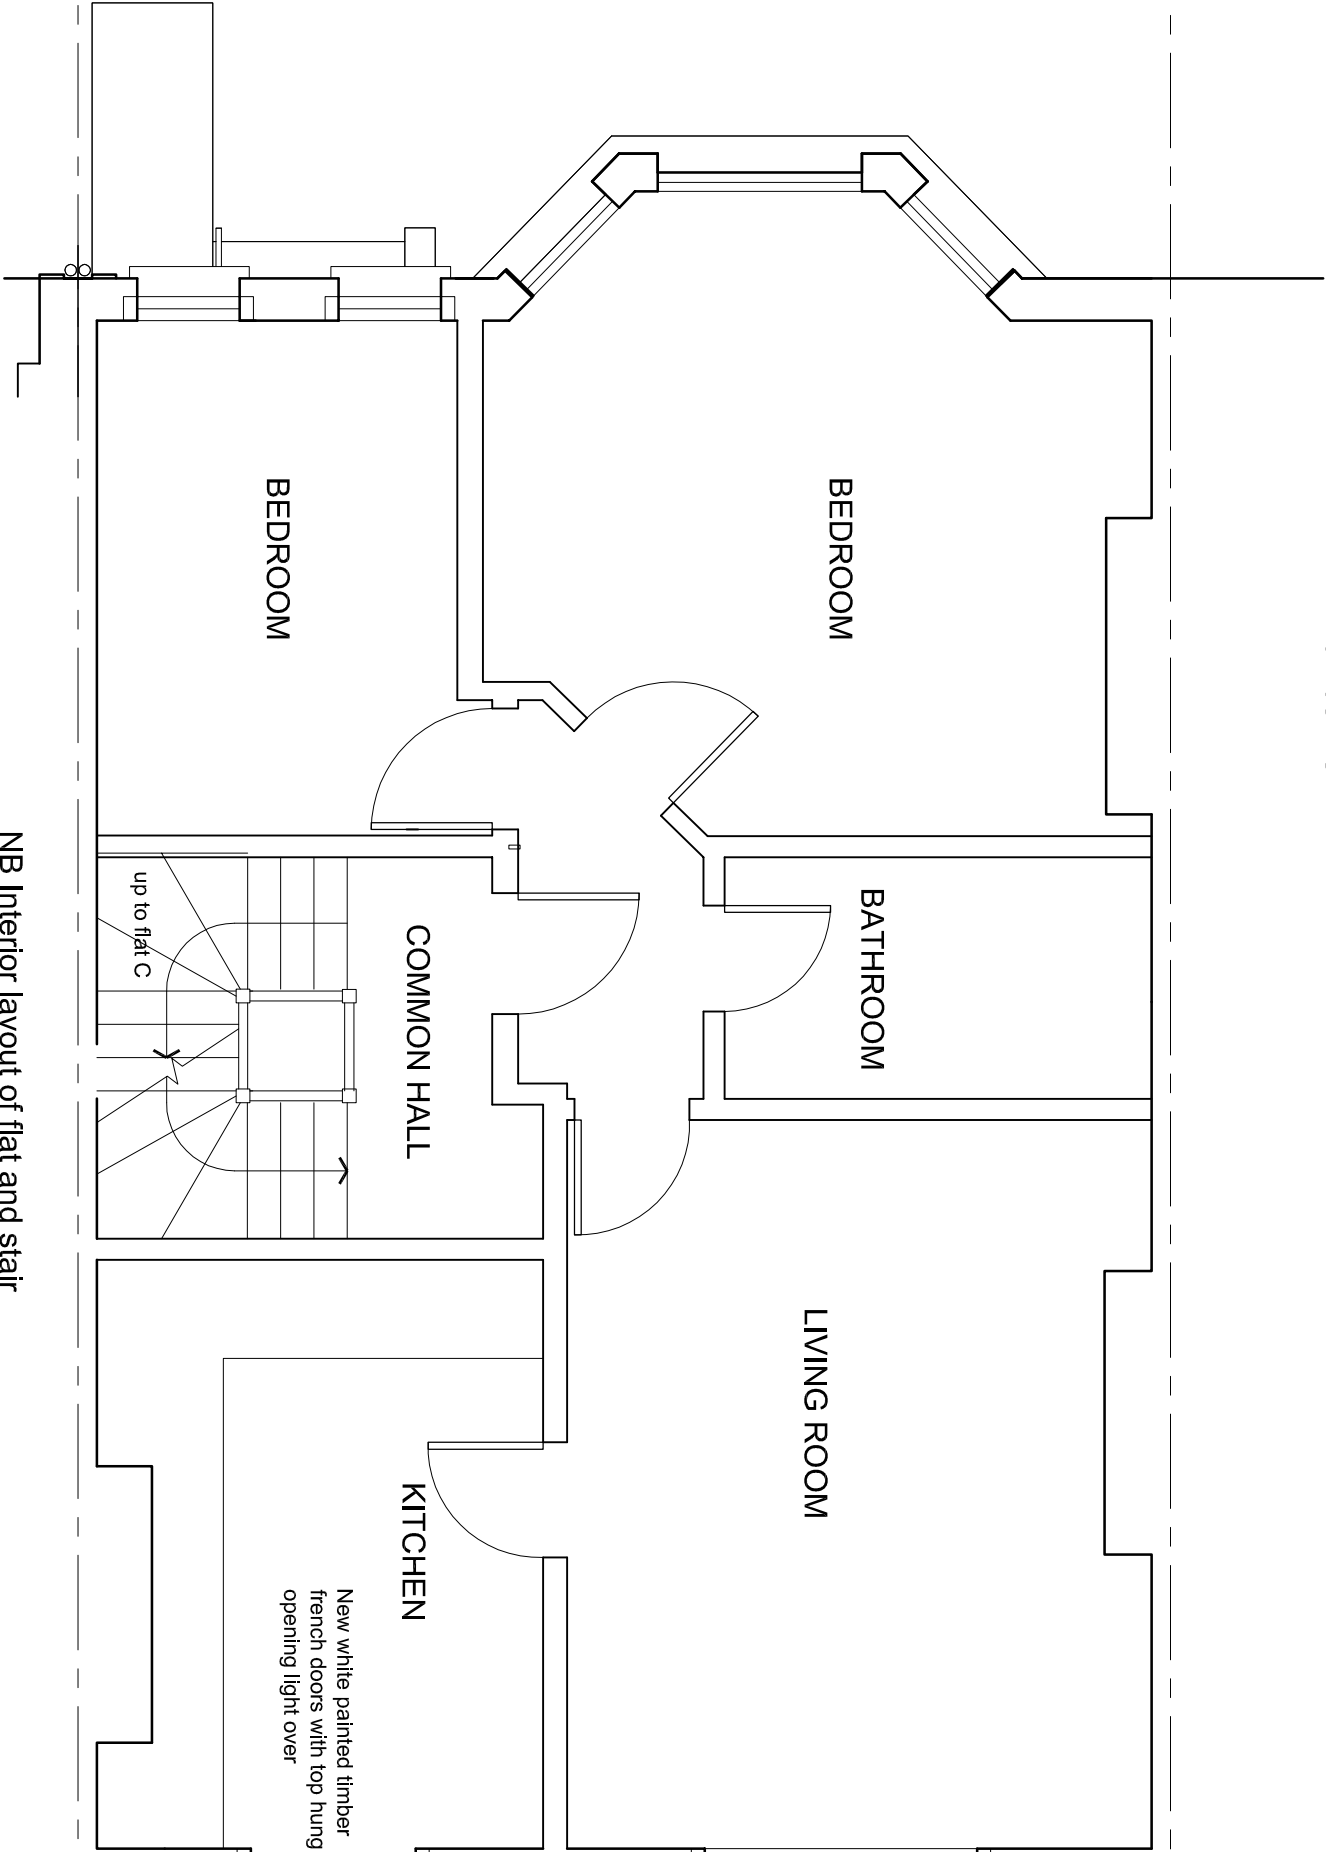


Number 15

 

Number 19

NB Interior layout of flat and stair
approximate

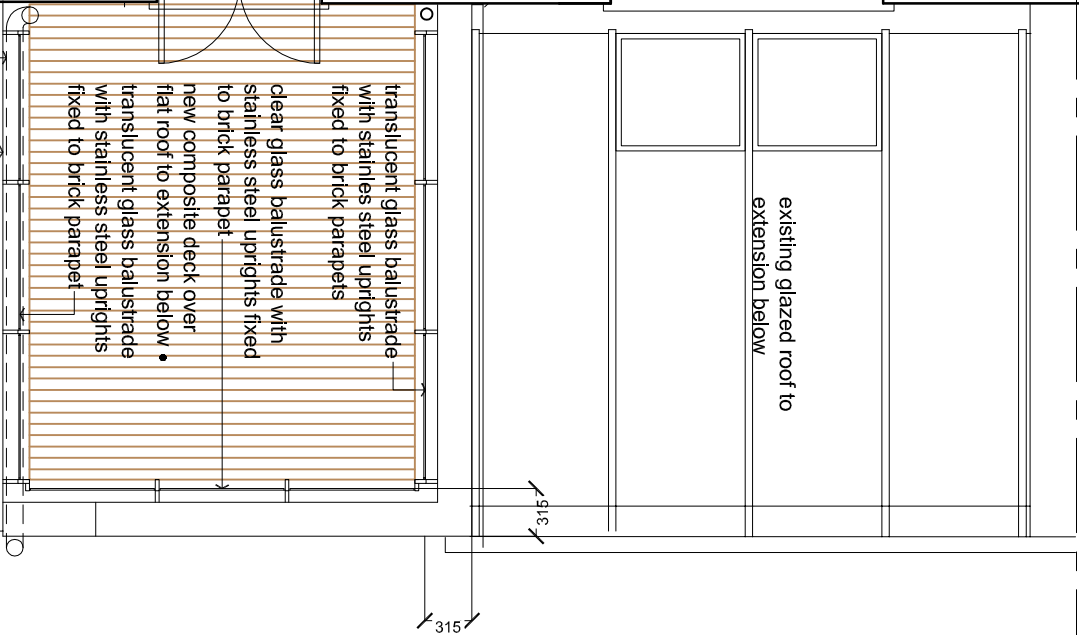

NOTES		REVISIONS	
	Client	Lucy Oldfield	
	Job	17B Howitt Road NW3 4LT	
	Drawing	Proposed first floor plan	
	Scale	1:50 @ A3	
	Date	17.10.16	
		Job number	LO 01
		Dwg number	1-1(50)01
		Revision	03
		STEVE NEWTON ARCHITECT	
		42 Ringstead Road	
		London SE6 2BP	
		t: 020 8698 7037	
		m: 07956 647 658	
		w: www.stevenewtonarchitect.co.uk	