


NOTES


1. This drawing is not to be scaled. Use figured dimensions only. Detailed site survey to be carried out to establish tolerances. Figured dimensions are in mm. All dimensions shall be verified on site before proceeding with the work. The architect shall be notified of any discrepancies.
2. This drawing has been produced for sole use on this project and is not intended for use by any other person or for any other purpose.

KEY PLAN

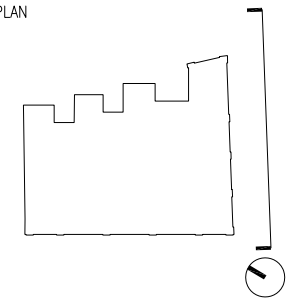


NOTES

- Currently being considered in NMA (PP-04651847)

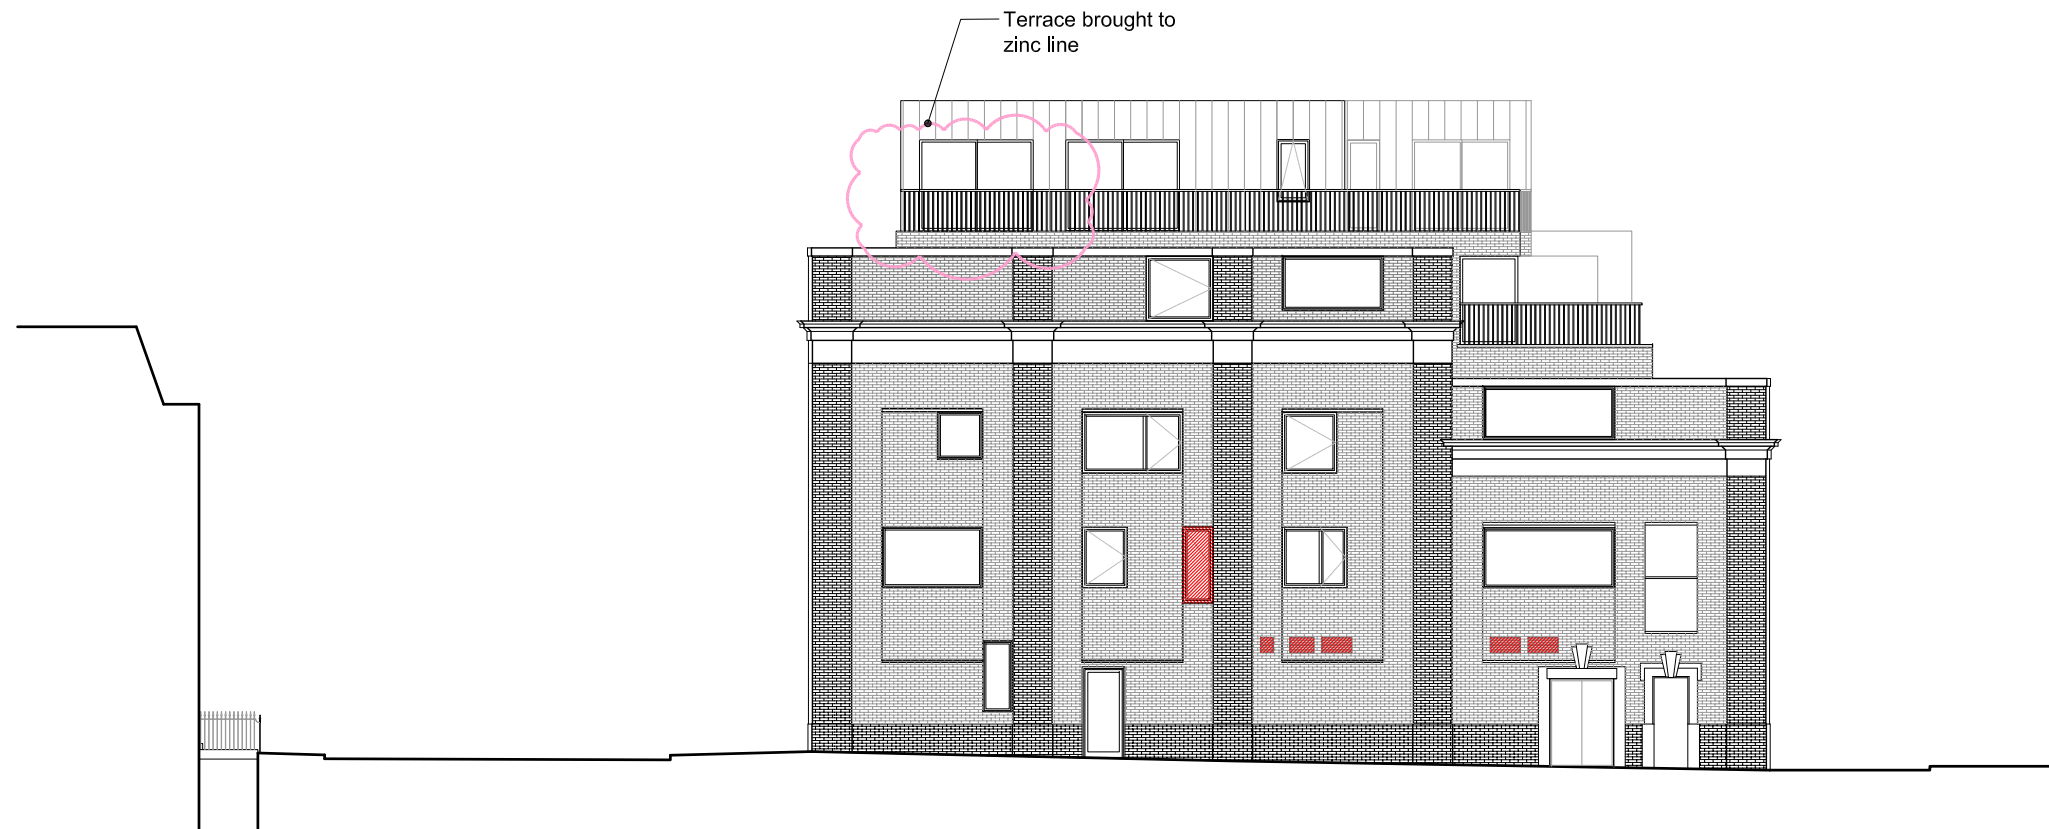

01 South Elevation Proposed  
261 1:200

 

MMA0025.11.15	ISSUED FOR PLANNING	AS	MB
NMA0102.11.15	ISSUED FOR PLANNING	AS	MB
NMA0017.08.15	ISSUED FOR PLANNING	AS	MB
rev date	description		

# fiftyfour

Studio 54 Architecture  
54 Rivington Street London EC2 A3QN  
T: 020 7729 7818 E: Info@studio54architecture.co.uk

job title 140 - 152 Arlington Road, Camden

drawing title Proposed South Elevation

drawn by AS job no 12-23


date 14/08/15 scale 1:200@A3

drawing no 1223-261 revision MMA00

NOTES


1. This drawing is not to be scaled. Use figured dimensions only. Detailed site survey to be carried out to establish tolerances. Figured dimensions are in mm. All dimensions shall be verified on site before proceeding with the work. The architect shall be notified of any discrepancies.
2. This drawing has been produced for sole use on this project and is not intended for use by any other person or for any other purpose.

KEY PLAN

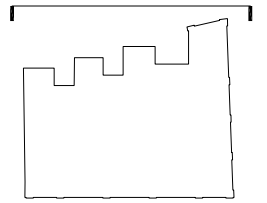


NOTES

Air bricks added to provide intake and exhaust for MVHR units to match surrounding material

 Position of air bricks



01 East Elevation Proposed  
262 1:200

 

NMA0223.11.15	ISSUED FOR PLANNING	AS	MB
NMA0017.08.15	ISSUED FOR PLANNING	AS	MB
rev date	description		

**fiftyfour**

Studio 54 Architecture  
54 Rivington Street London EC2 A3QN  
T: 020 7729 7818 E: Info@studio54architecture.co.uk

job title 140 - 152 Arlington Road, Camden

drawing title Proposed East Elevation

drawn by AS job no 12-23

date 14/08/15 scale 1:200@A3

drawing no 1223-262 revision NMA02