


0 1 2m 3 4
Scale




01 - OS MAP SCALE 1:1250




01a - EXISTING PHOTOS

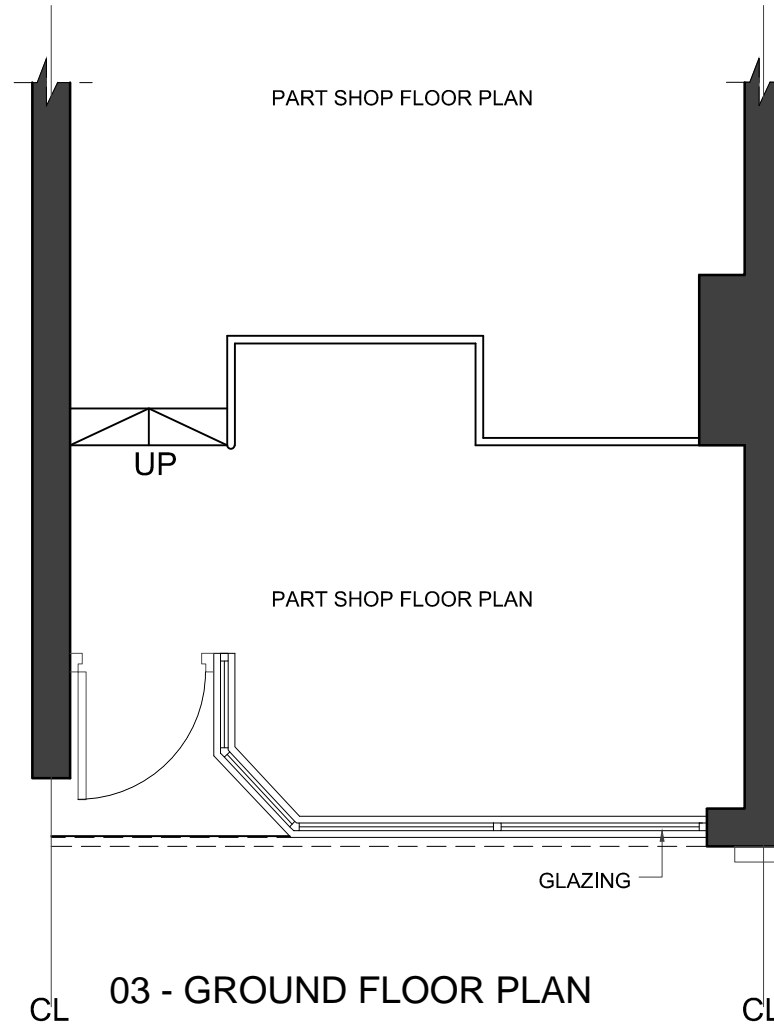

03 - GROUND FLOOR PLAN

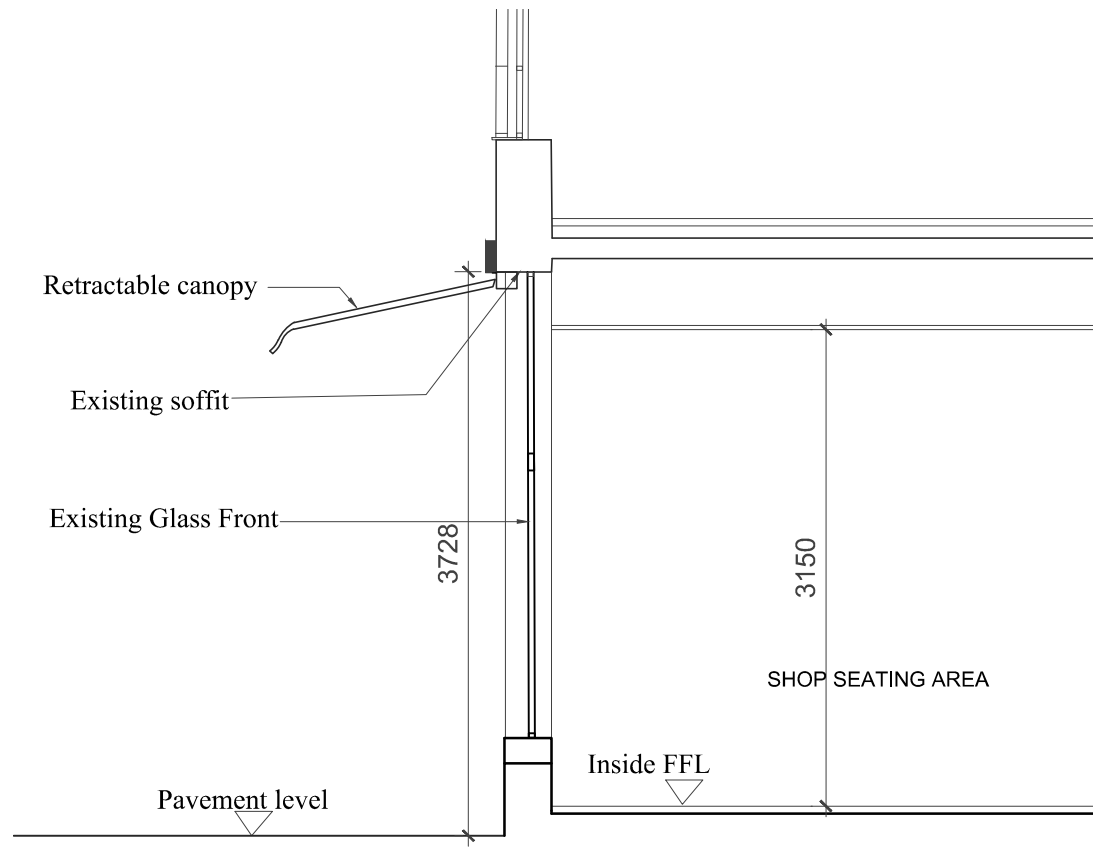

02 - PART SECTION

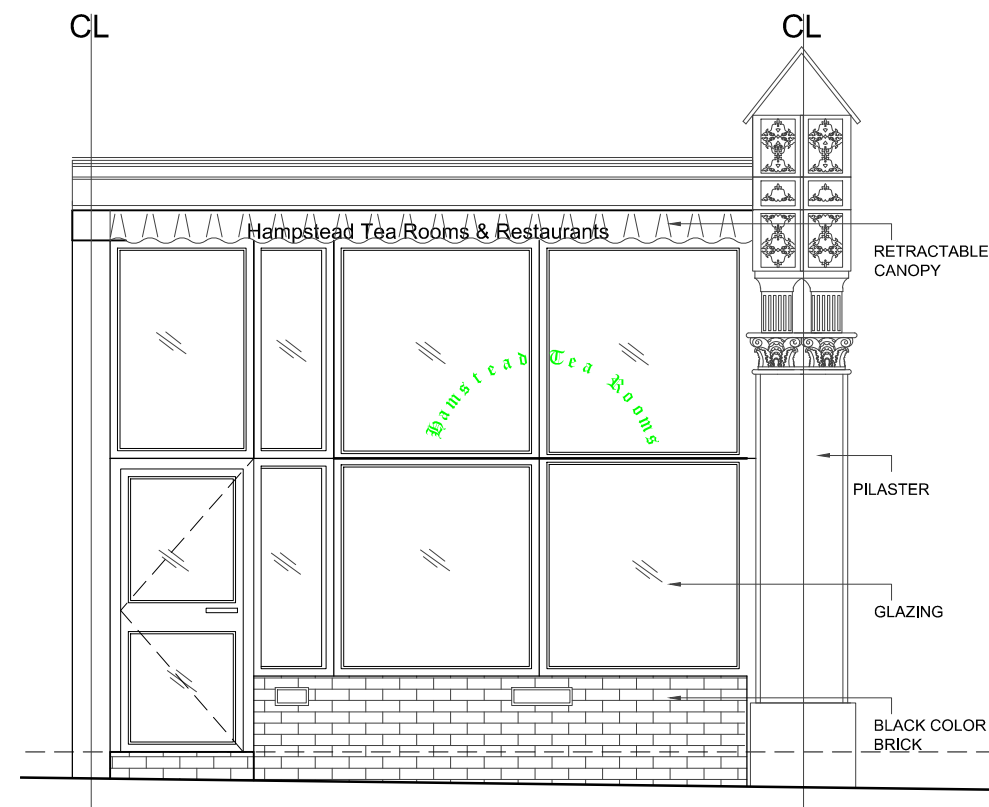

04 - FRONT ELEVATION

REVISIONS			
NO	DESCRIPTION	DATE	BY

DESIGN ENDEAVOURS
03 BENHAM GARDENS, LONDON, TW3 2HB
M: 07869580774, 07883602259
E: design.endeavour@gmail.com

Project: HEMPSTEAD TEA ROOM AND RESTAURANT LONDON.
Title: EXISTING PLANS & ELEVATIONS

Scale	Drawn	Approved	Date
1:50@A3	JTS/SKH		JULY 16
Job No.	Drawing No.	Rev.	
DE-267	P- HT-01		