


Hatch indicates area of demolition
relevant to planning application


Dot dashed line indicates
assumed boundary

Garden structure

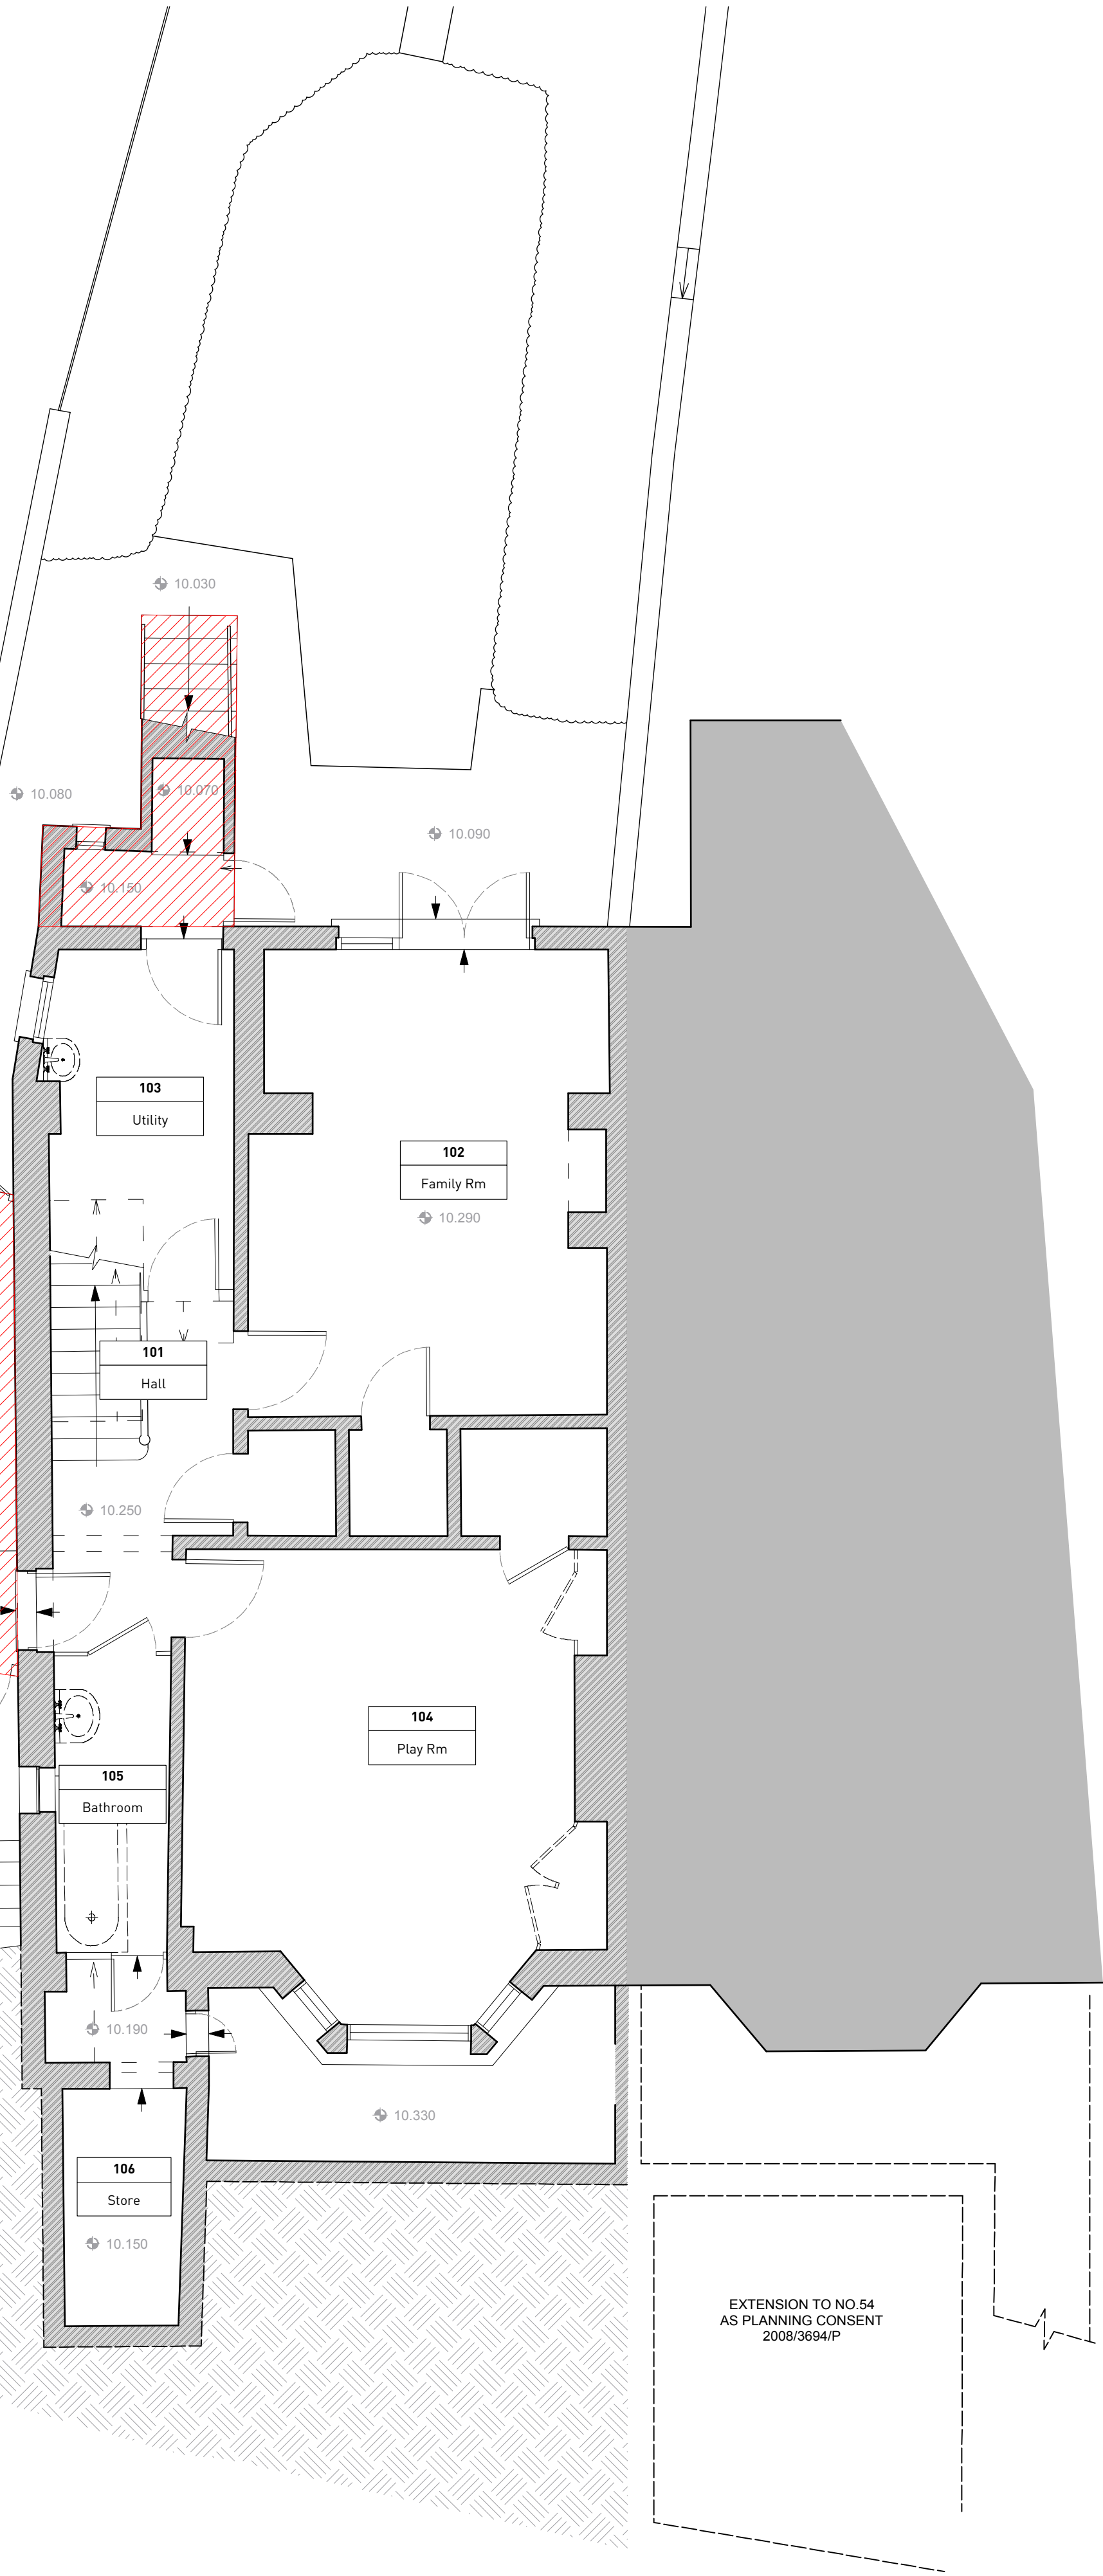

GENERAL NOTES:
Do not scale from this drawing.
Check drawing on receipt and immediately
report any discrepancies to the Architect.
Verify all dimensions and levels
on site prior to construction.
The contents of this drawing are
Stiff + Trevillion Architects LLP copyright
and shall not be re-used without their written permission.

No.	Date	Revision Notes
A	8/11/16	ISSUED FOR PLANNING

 

PLANNING

Stiff + Trevillion
Stiff + Trevillion Architects Ltd
16 Woodfield Road
London W9 2BE

T +44(0)20 8960 5550
F +44(0)20 8969 8668
mail@stiffandtrevillion.com
www.stiffandtrevillion.com

Project **52 South Hill Park
London**

Drawing **DEMOLITION
LOWER GROUND FLOOR PLAN**

Project No 4045	Drawing No 1 020 01	Revision A
Scale 1:50 @ A1 1:100 @ A3	Date AUG 2016	Revised