

 


[c] UKMap Copyright. The GeoInformation Group 2016 Licence No. LANDMLON100003121118

 

1 SITE LOCATION  
1:500

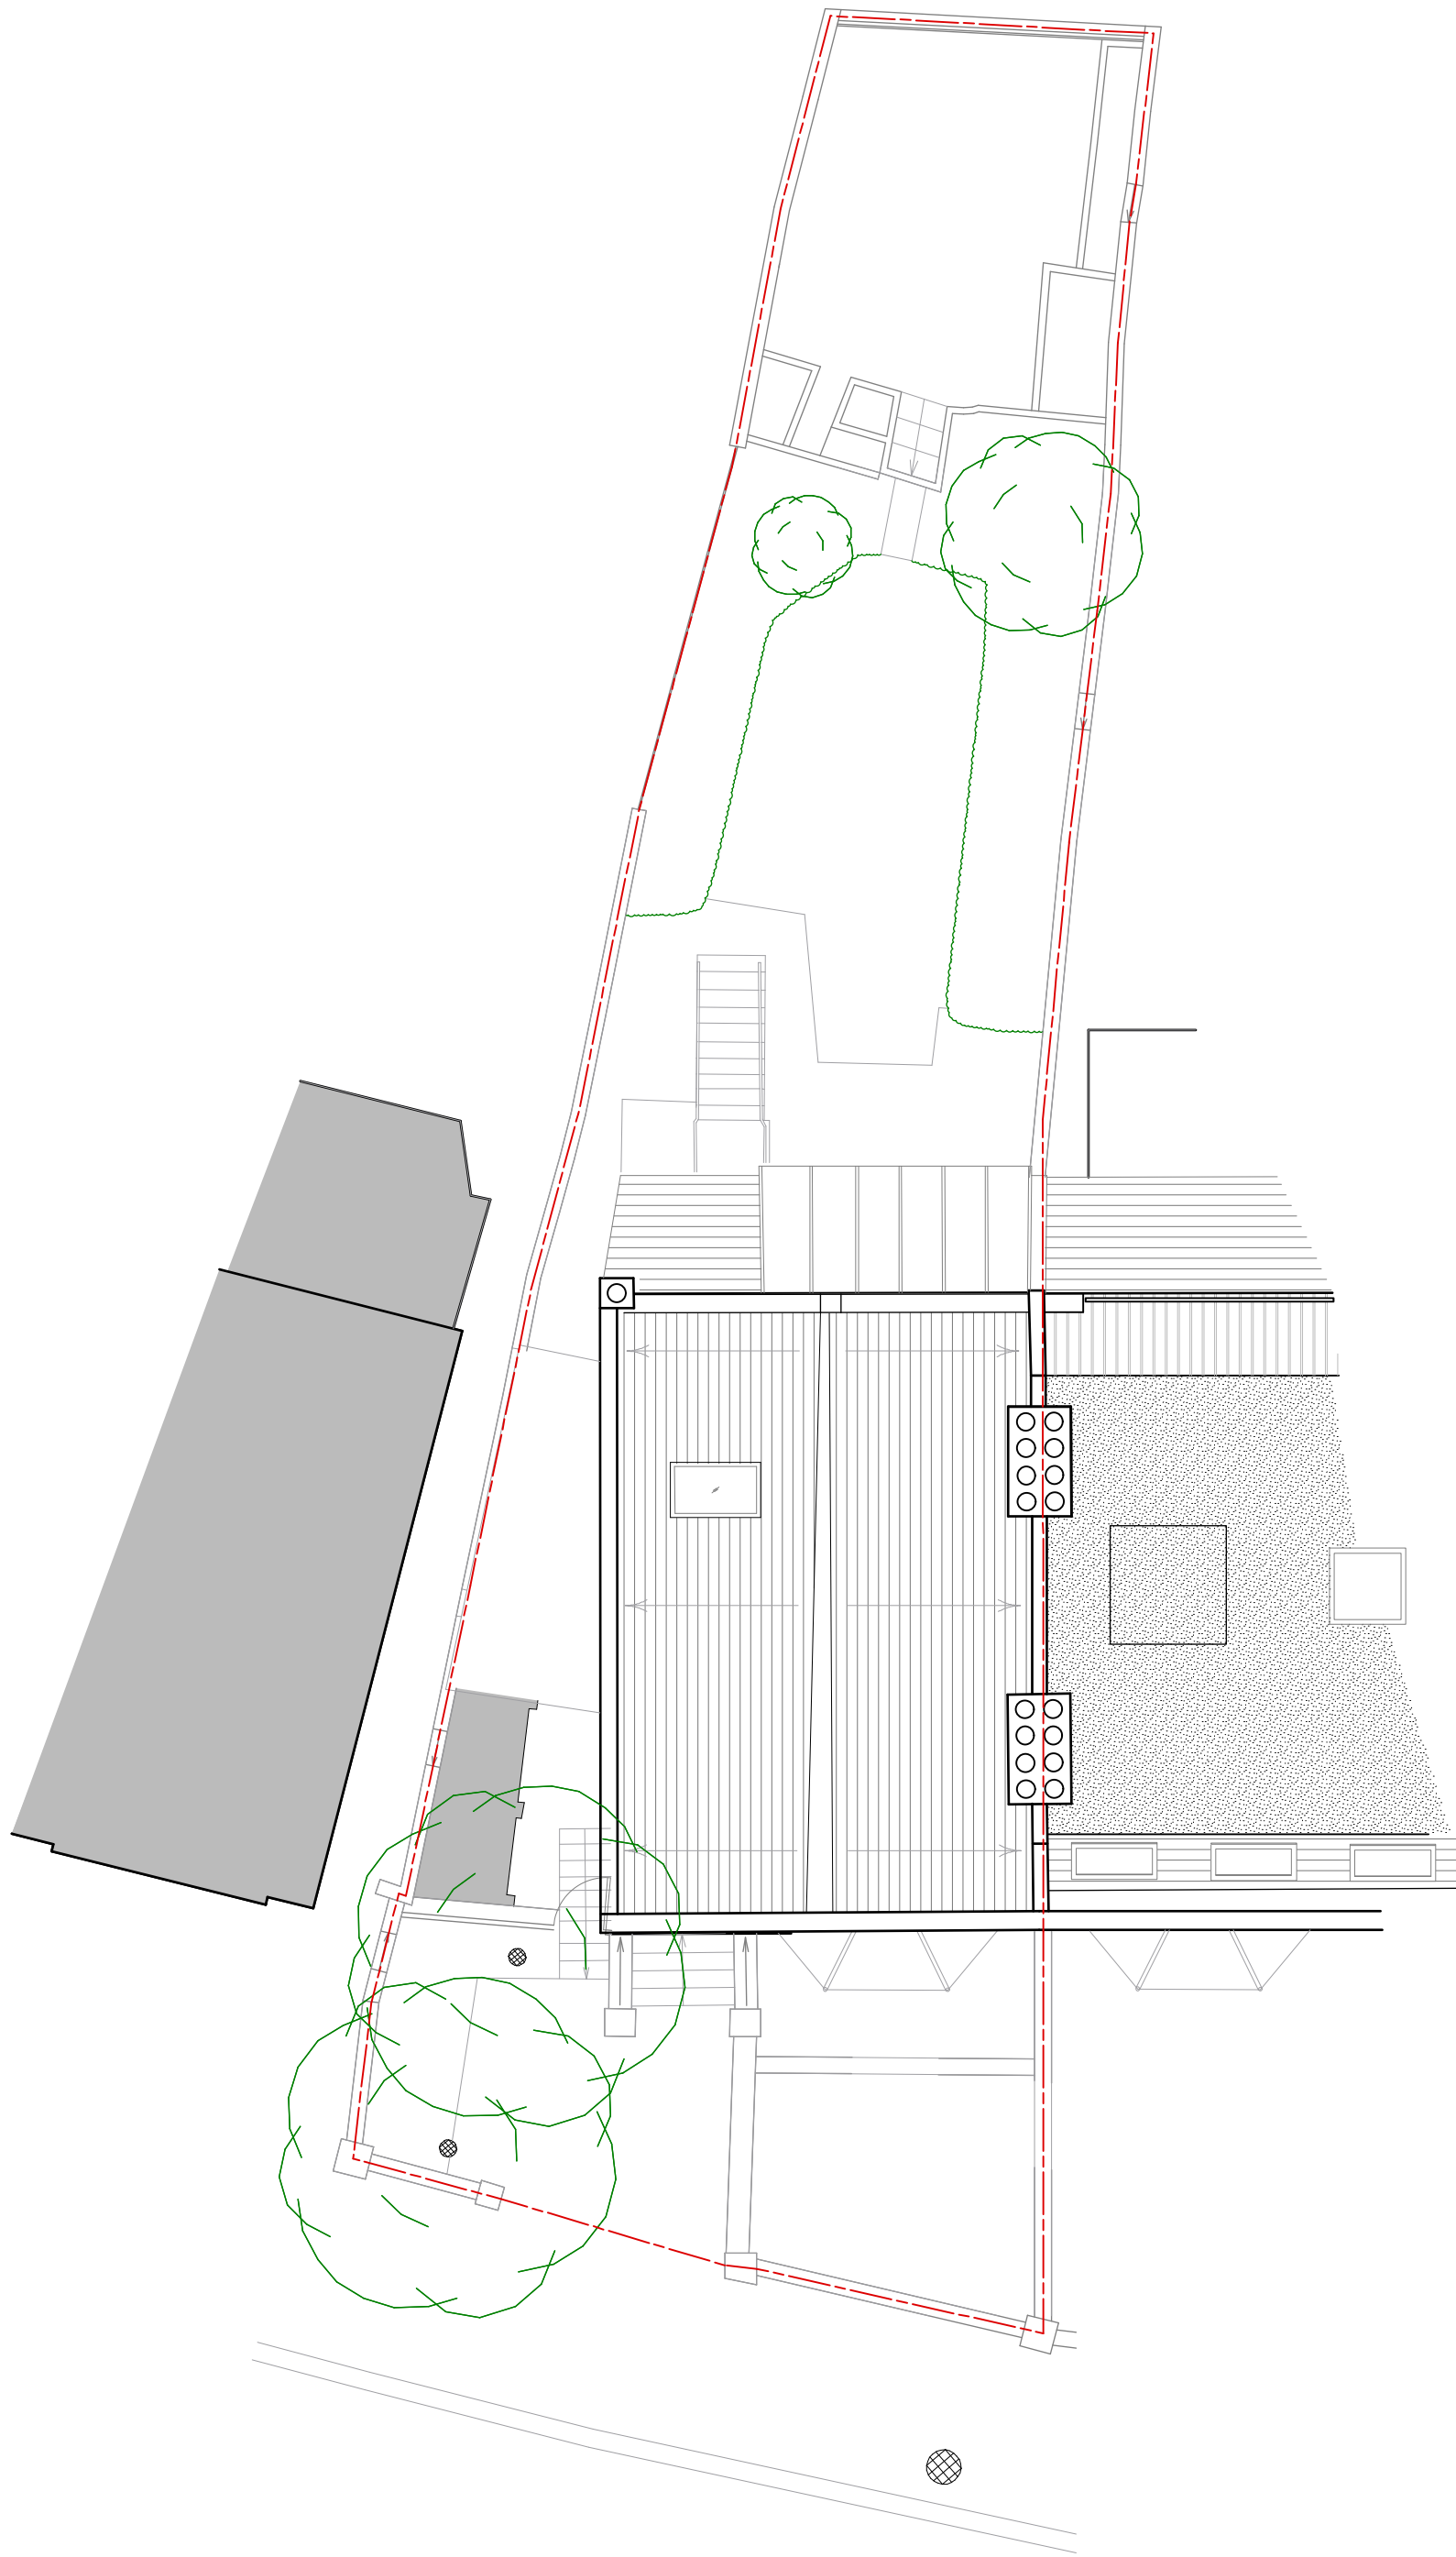

2 SITE PLAN  
1:100

GENERAL NOTES:  
Do not scale from this drawing.  
Check drawing on receipt and immediately report any discrepancies to the Architect.  
Verify all dimensions and levels on site prior to construction.  
The contents of this drawing are Stiff + Trevillion Architects LLP copyright and shall not be re-used without their written permission.

No.	Date	Revision Notes
-----	------	----------------

## PLANNING

**Stiff + Trevillion**

Stiff + Trevillion Architects Ltd  
16 Woodfield Road  
London W9 2BE

T +44(0)20 8960 5550  
F +44(0)20 8969 8668  
mail@stiffandtrevillion.com  
www.stiffandtrevillion.com

Project **52 South Hill Park  
London**

Drawing **EXISTING  
SITE PLAN**

Project No <b>4045</b>	Drawing No <b>1 001 01</b>	Revision
Scale 1:100 @ A1 1:200 @ A3	Date AUG 2016	Revised