



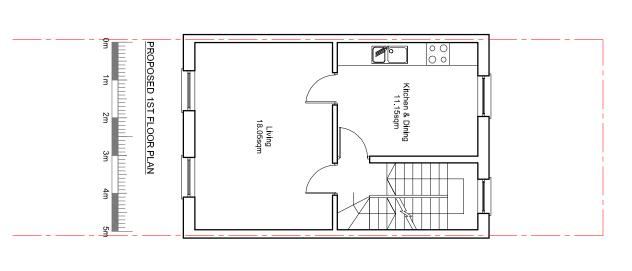


PROJECT TITLE

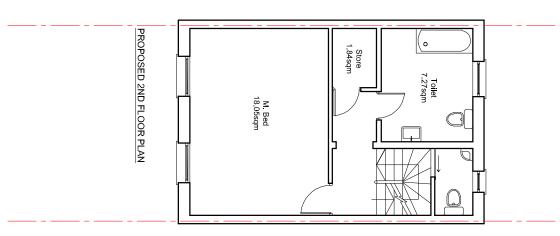



Bed 7.97sqm

Bed 8.14sqm Bed 8.15sqm

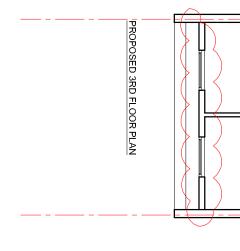

DATE DRAWING NO: REV: Sep'16 03-031 A	DRAWING NO: 03-031	Sep'16		
	DRAWING STATUS Planning	SCALE 1:100 @A3		ng flat (Class C3).
	CHECKED BY:	DRAWN BY:	DRAWING TITLE Proposed Floor Plan	loor roof level to provide