



1. EXISTING SITE PLAN

 


PROJECT	
19ER	
DRAWING TITLE	
EXISTING SITE PLAN	
A002	
PURPOSE OF ISSUE	
PLANNING	
SCALE 1:250 @ A3	DATE 31 OCT 2016
DRAWN BY AW	REVISION -

KEY PLAN:

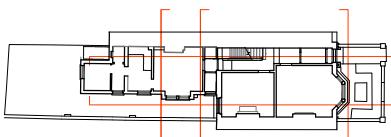

REVISION:

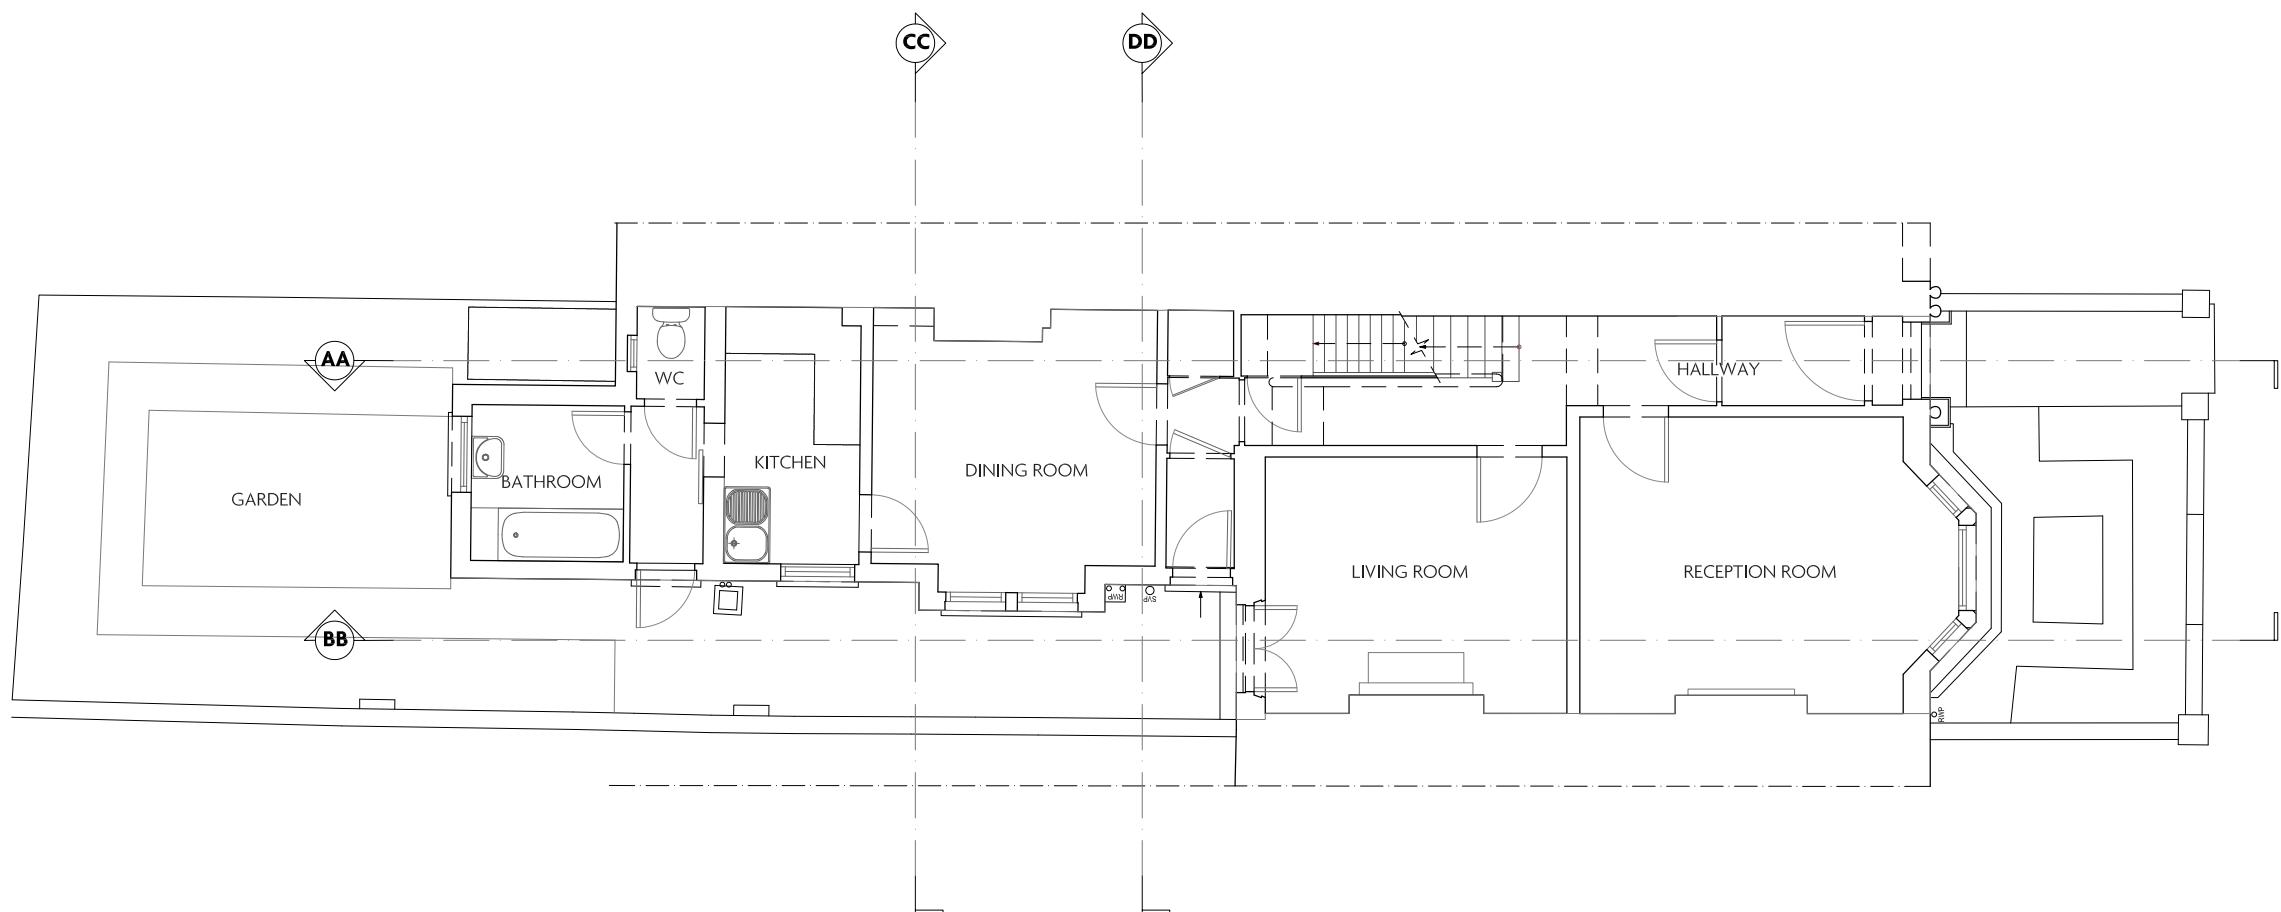

NOTES:

1. EXISTING GROUND FLOOR PLAN



PROJECT
19ER

DRAWING TITLE

EXISTING GROUND FLOOR PLAN


A101

PURPOSE OF ISSUE
PLANNING


SCALE 1:100 @ A3	DATE 31 OCT 2016
----------------------------	----------------------------

DRAWN BY AW	REVISION -
-----------------------	----------------------

KEY PLAN:

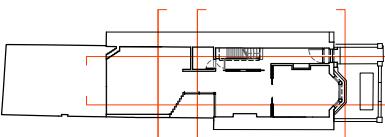

REVISION:

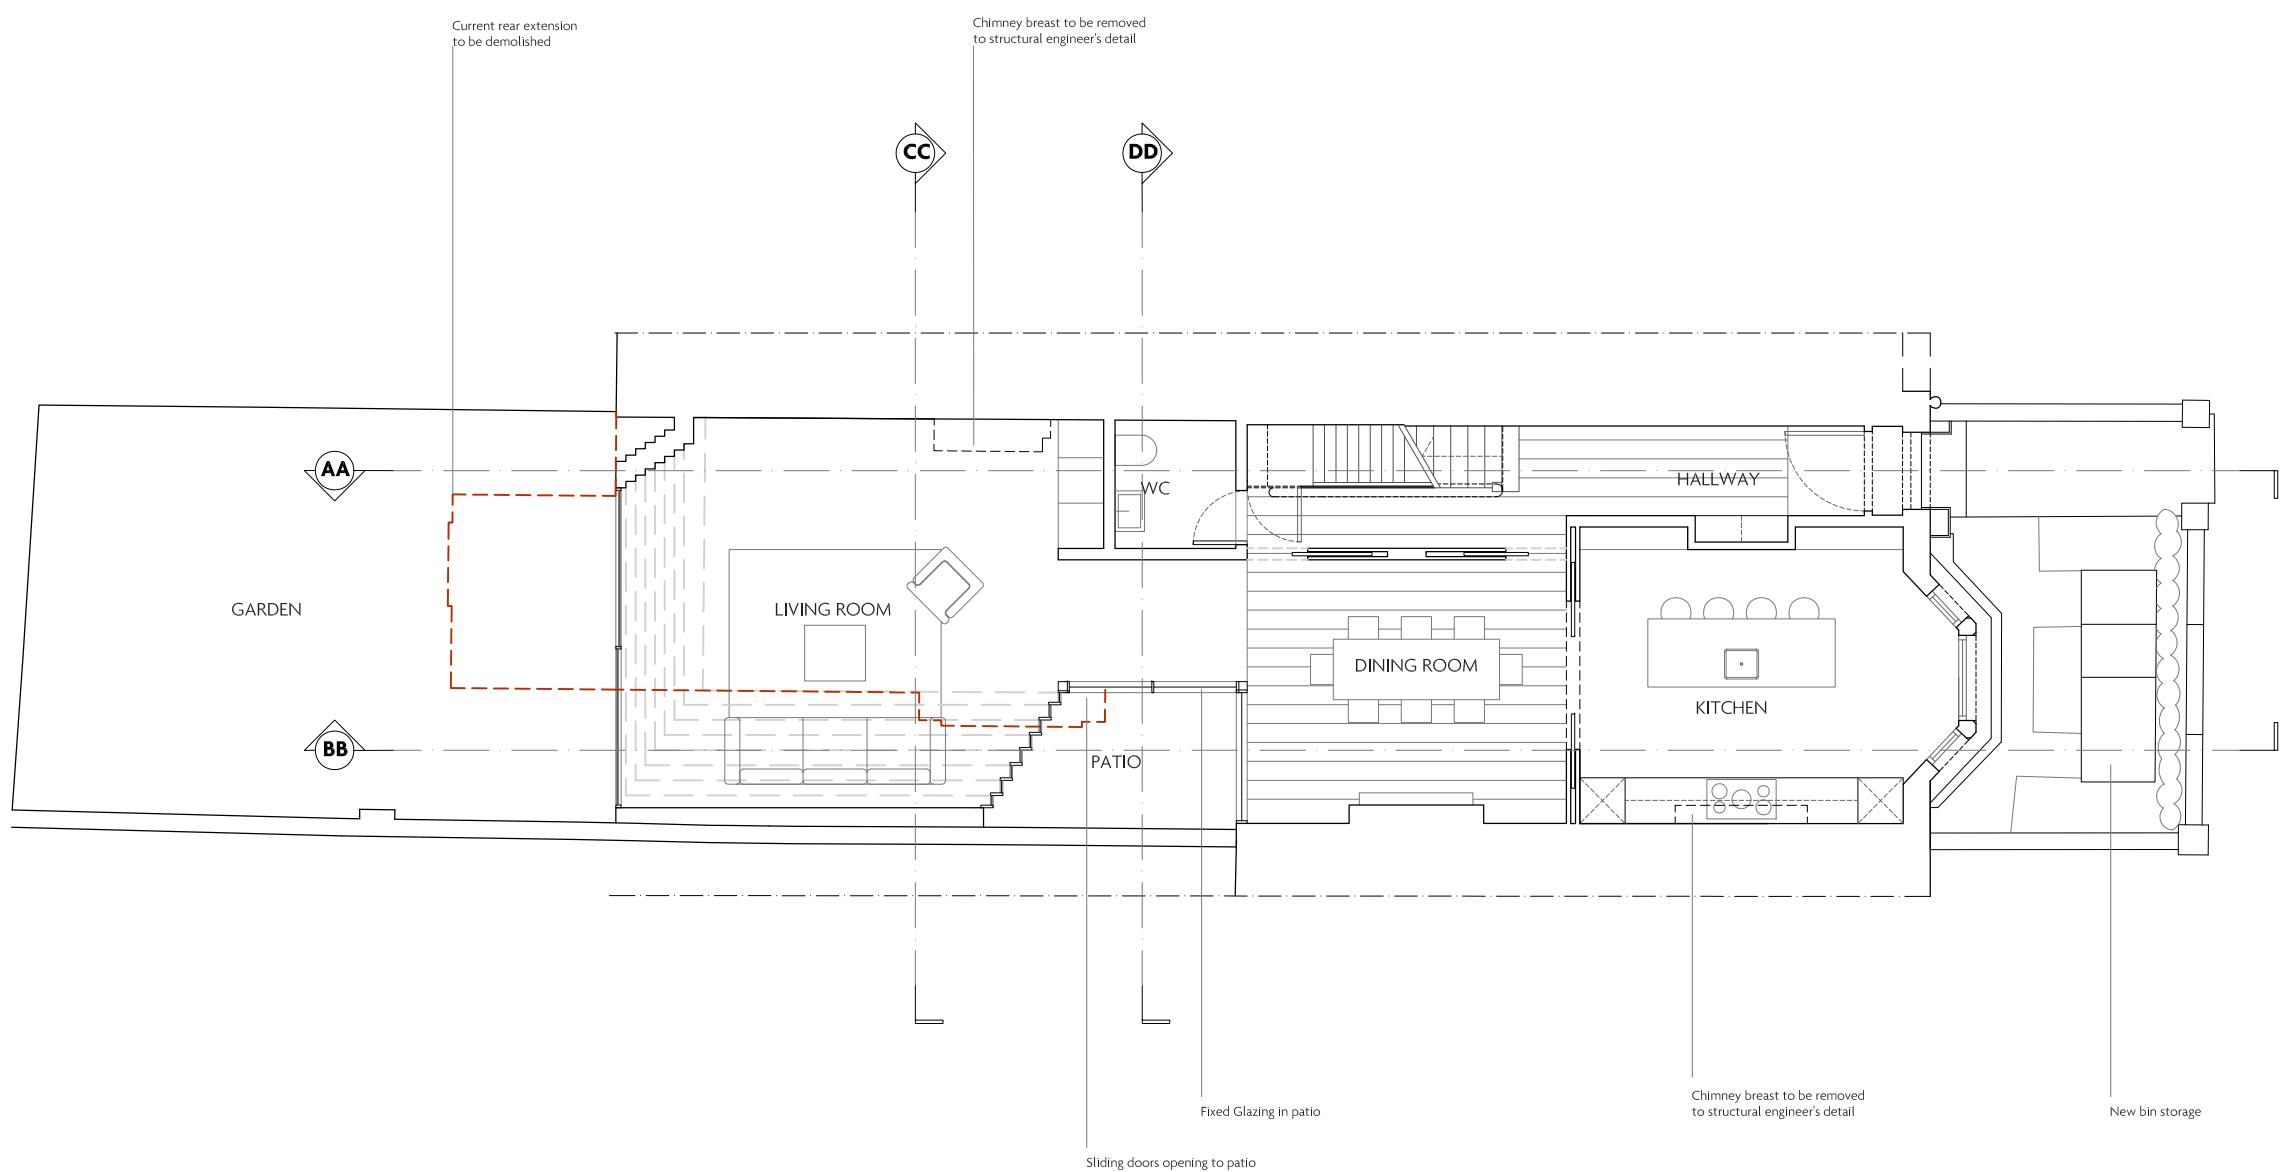

NOTES:

1. PROPOSED GROUND FLOOR PLAN

0 1 2 3 4 5 10



PROJECT
19ER

DRAWING TITLE

PROPOSED GROUND FLOOR PLAN

A102

PURPOSE OF ISSUE
PLANNING


SCALE
1:100 @ A3

DATE
31 OCT 2016

DRAWN BY
AW


REVISION
-

KEY PLAN:

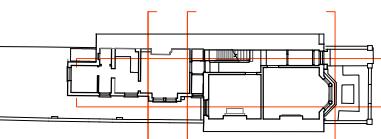

REVISION:

NOTES:

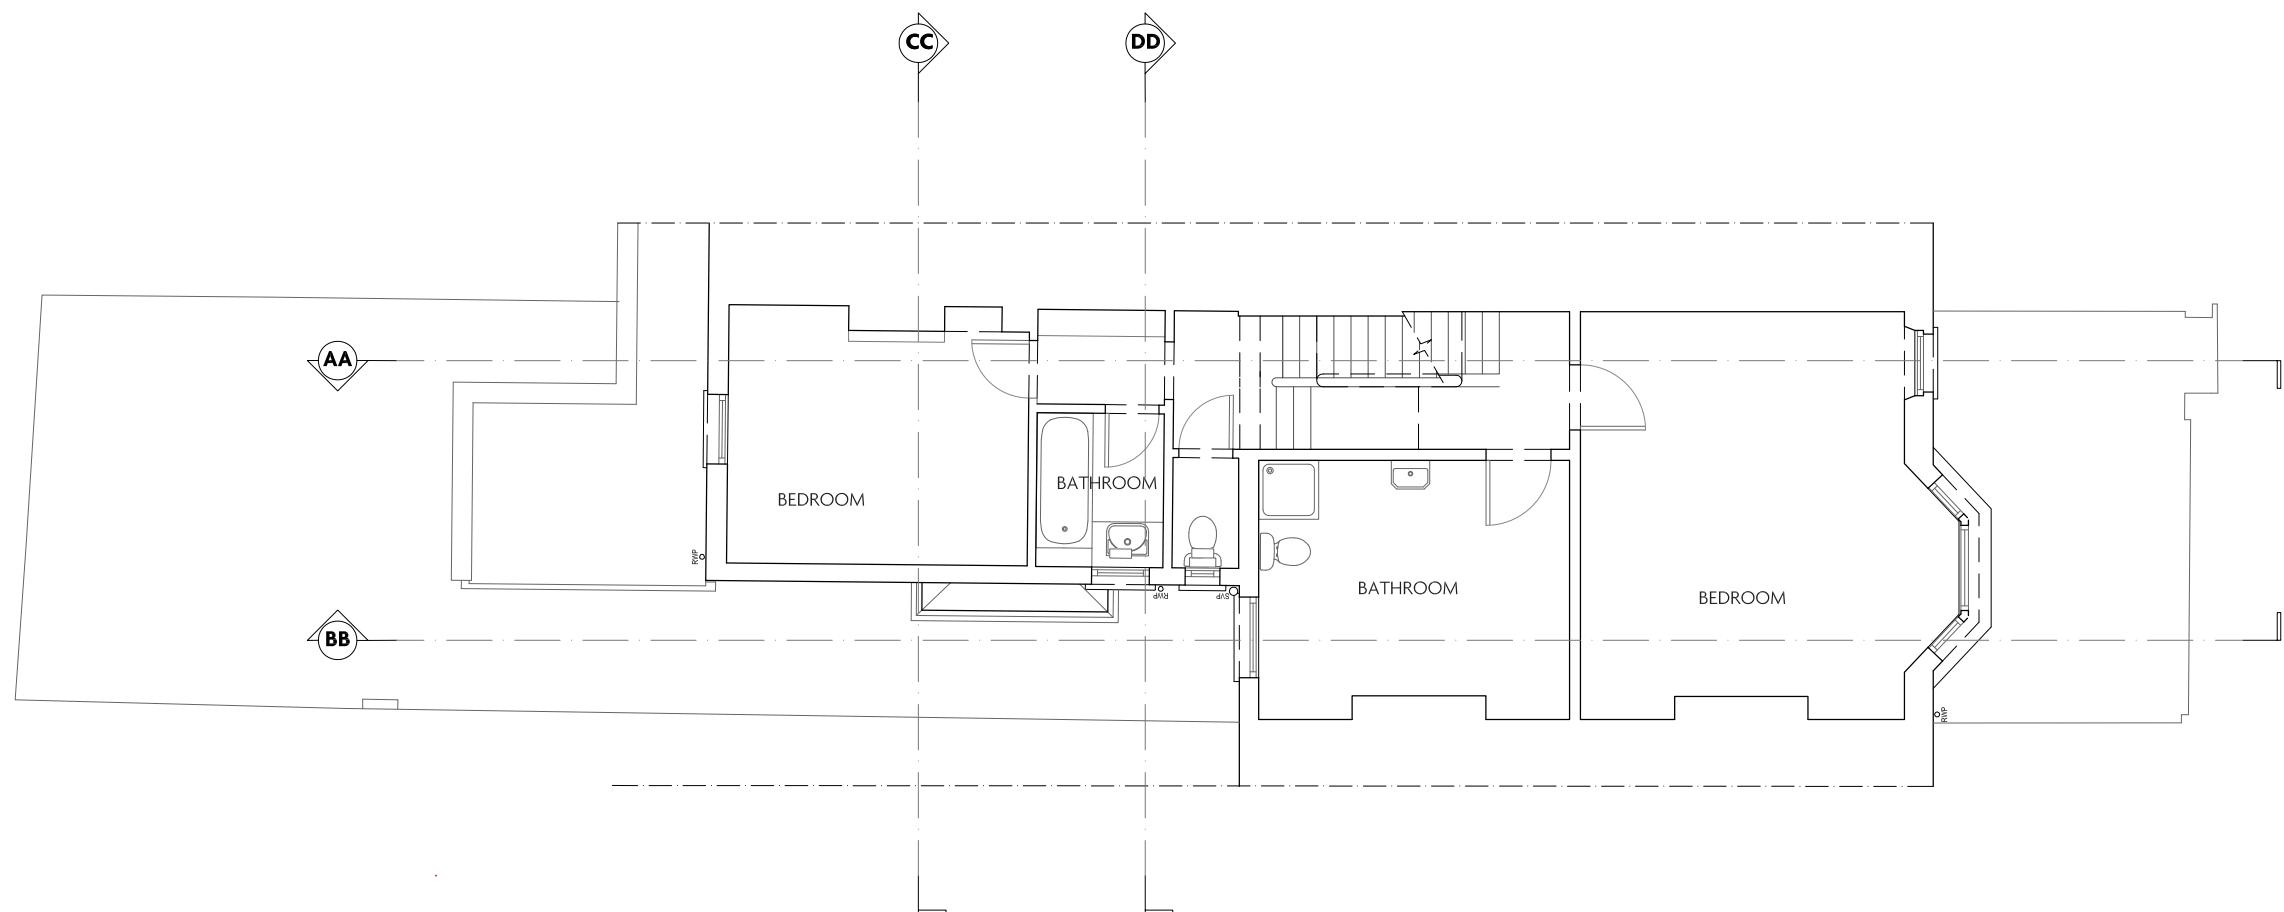

1. EXISTING FIRST FLOOR PLAN



PROJECT
19ER

DRAWING TITLE

EXISTING FIRST FLOOR PLAN


A103

PURPOSE OF ISSUE
PLANNING


SCALE 1:100 @ A3	DATE 31 OCT 2016
----------------------------	----------------------------

DRAWN BY AW	REVISION -
-----------------------	----------------------

KEY PLAN:

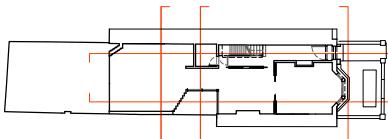

REVISION:

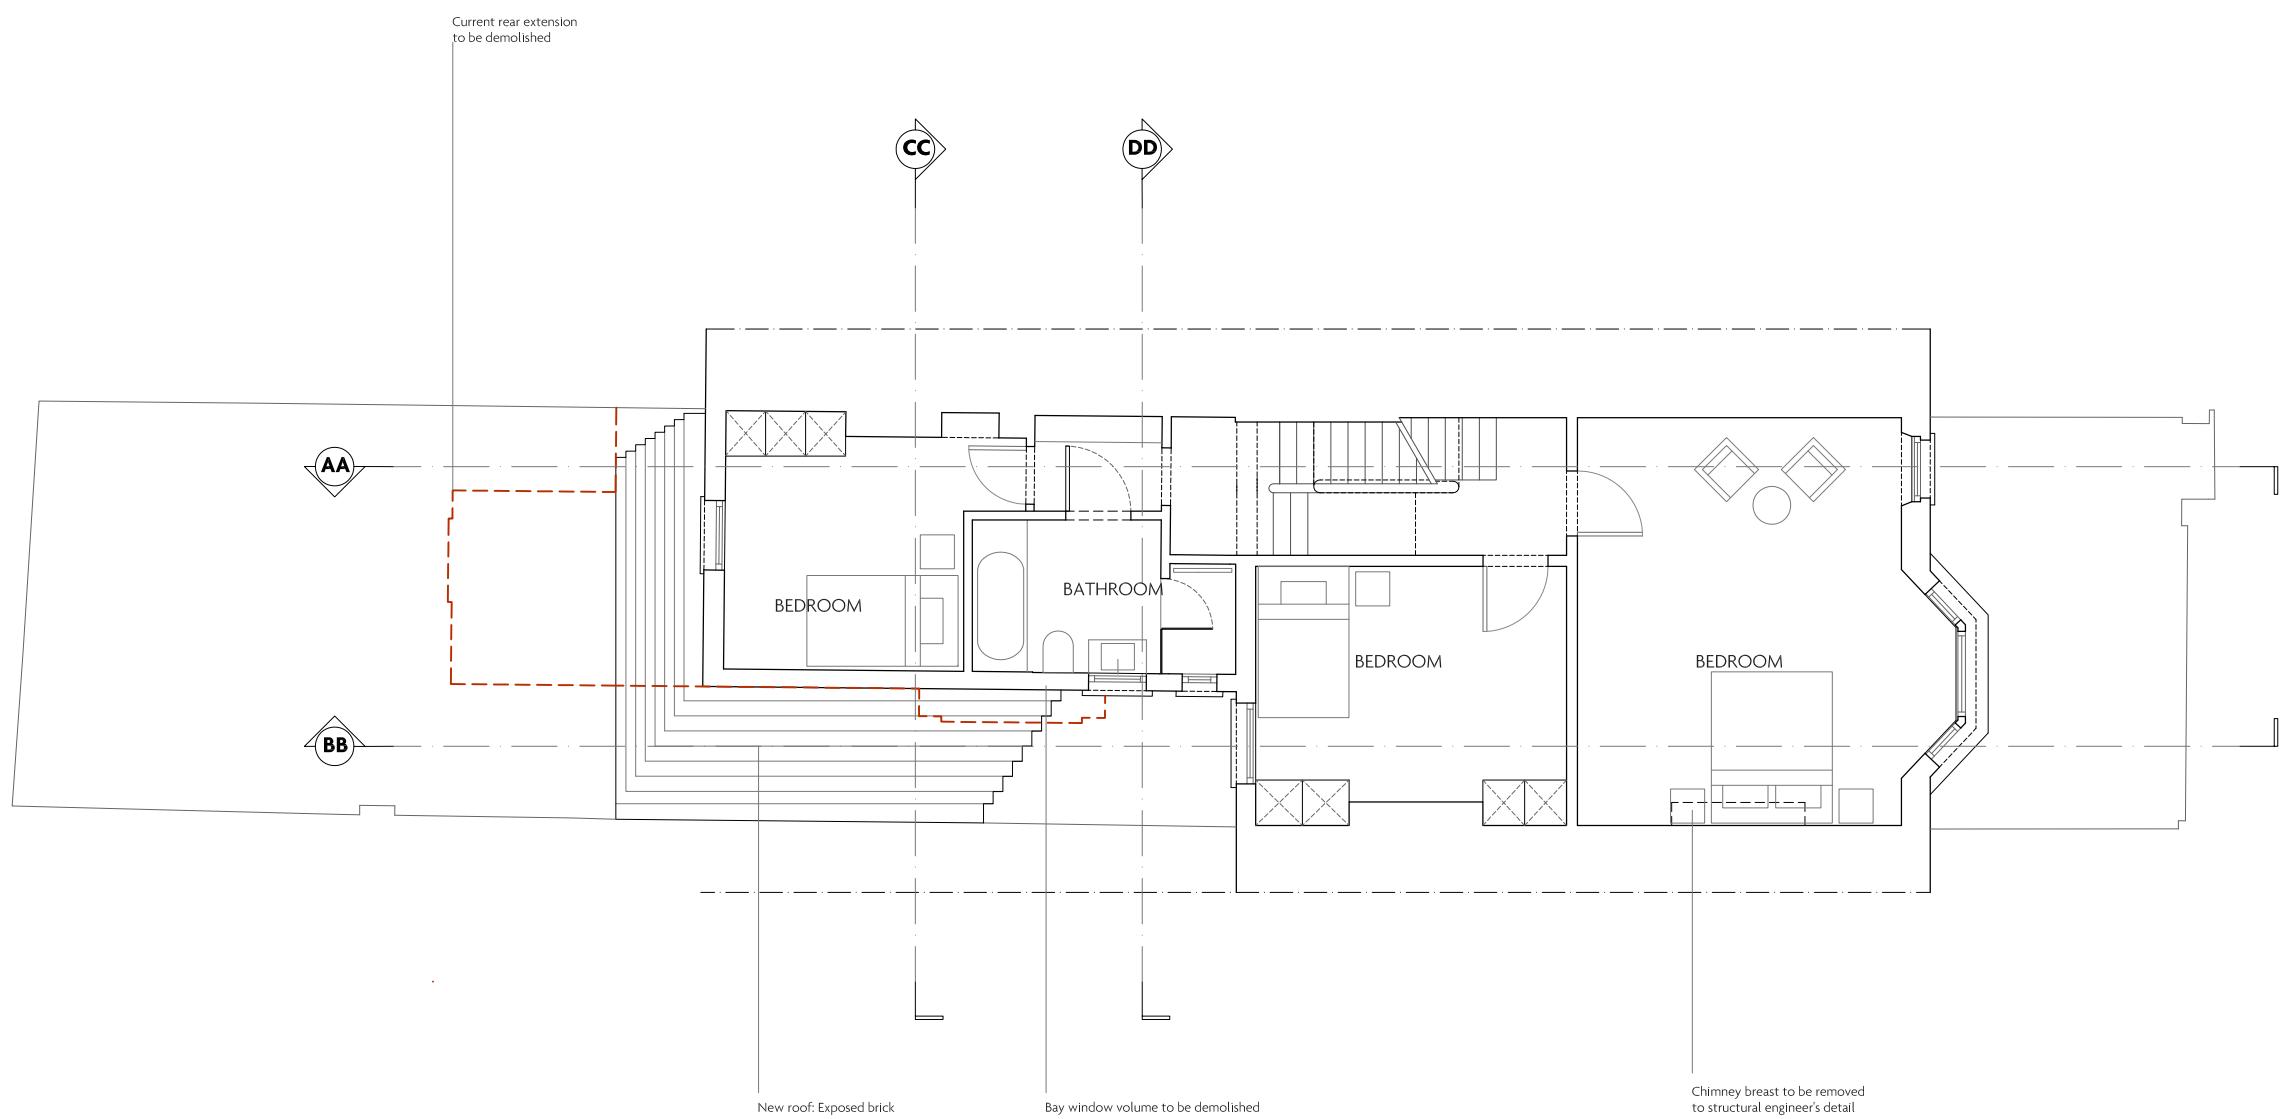

NOTES:

PROJECT
19ER

DRAWING TITLE

PROPOSED FIRST FLOOR PLAN

A104

PURPOSE OF ISSUE
PLANNING


SCALE
1:100 @ A3

DATE
31 OCT 2016

DRAWN BY
AW


REVISION
-

KEY PLAN:

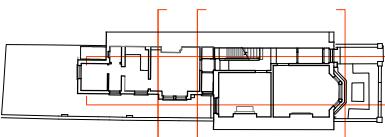

REVISION:

NOTES:

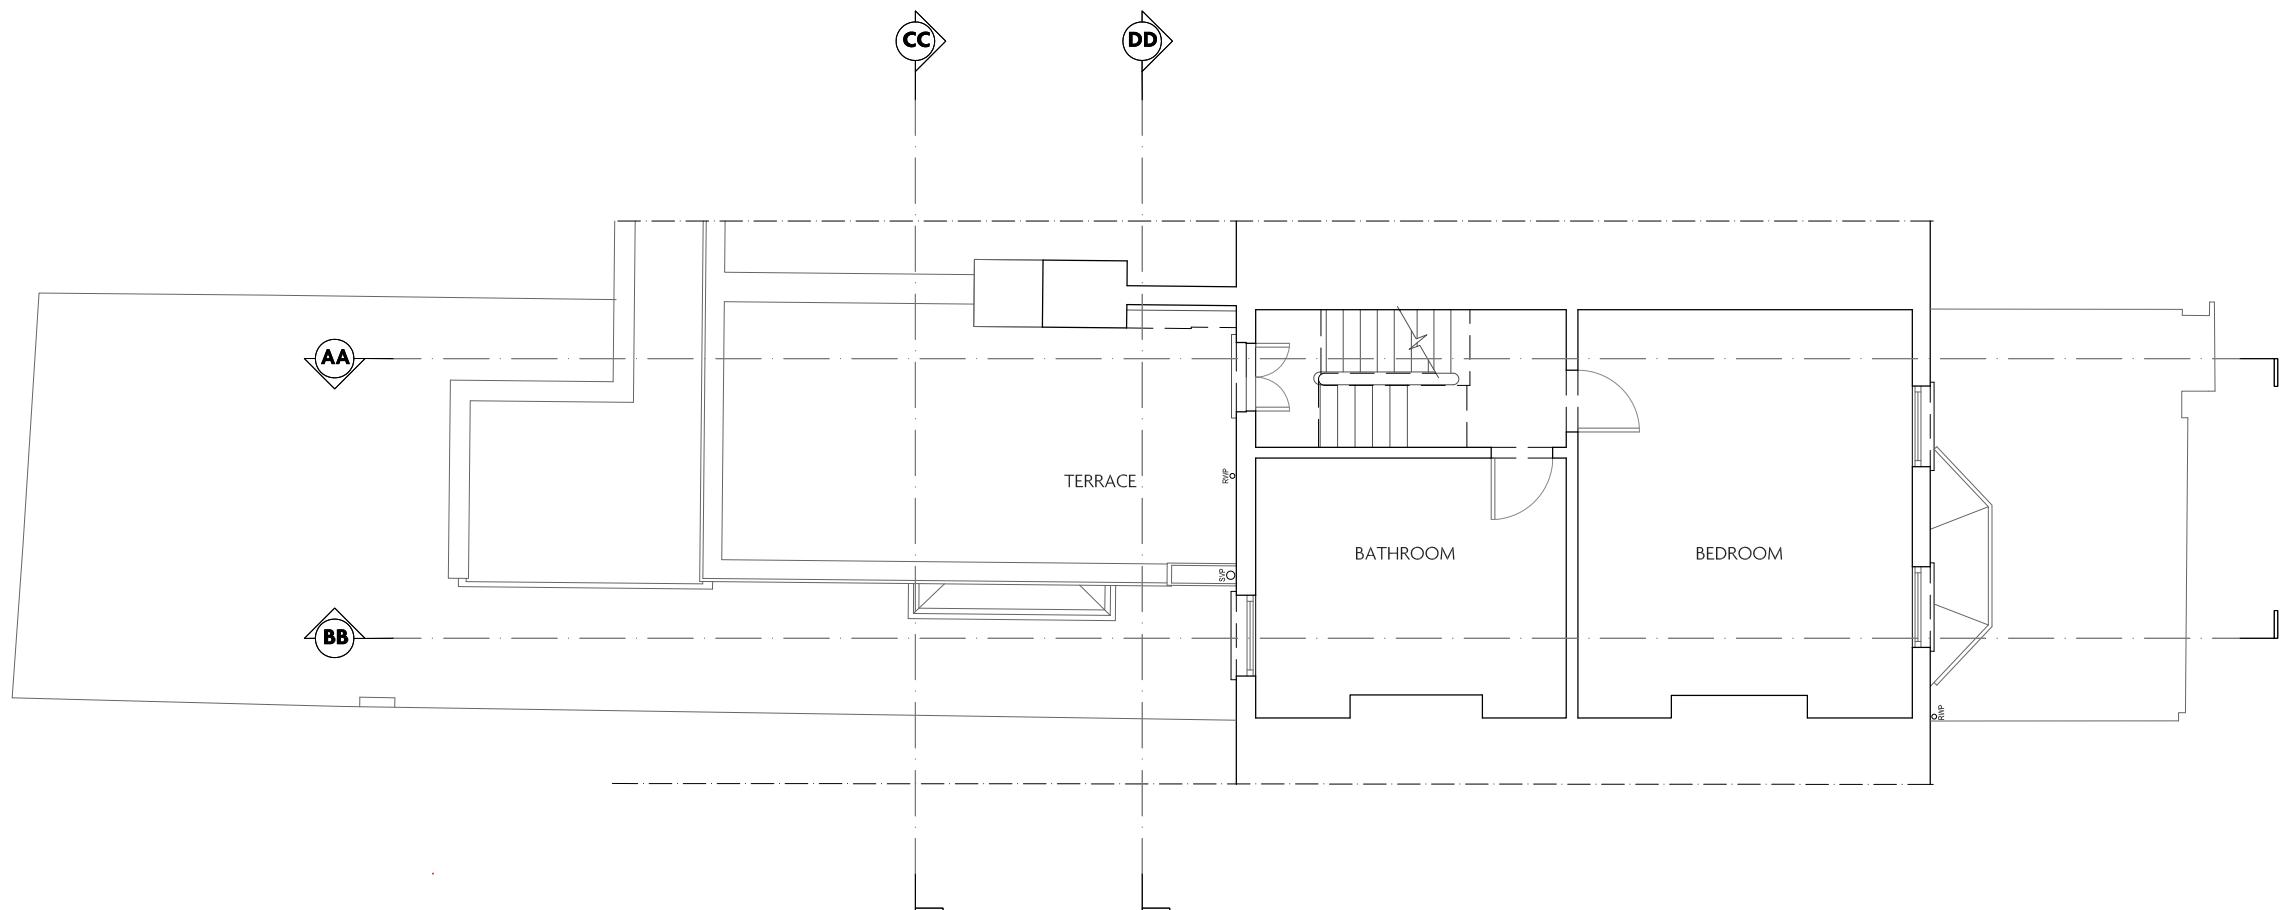


1. EXISTING SECOND FLOOR PLAN

0 1 2 3 4 5




PROJECT 19ER	
DRAWING TITLE	
EXISTING SECOND FLOOR PLAN	
A105	
PURPOSE OF ISSUE PLANNING	
SCALE 1:100 @ A3	DATE 31 OCT 2016
DRAWN BY AW	REVISION -

KEY PLAN:

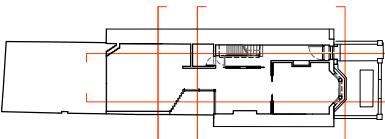

REVISION:

NOTES:

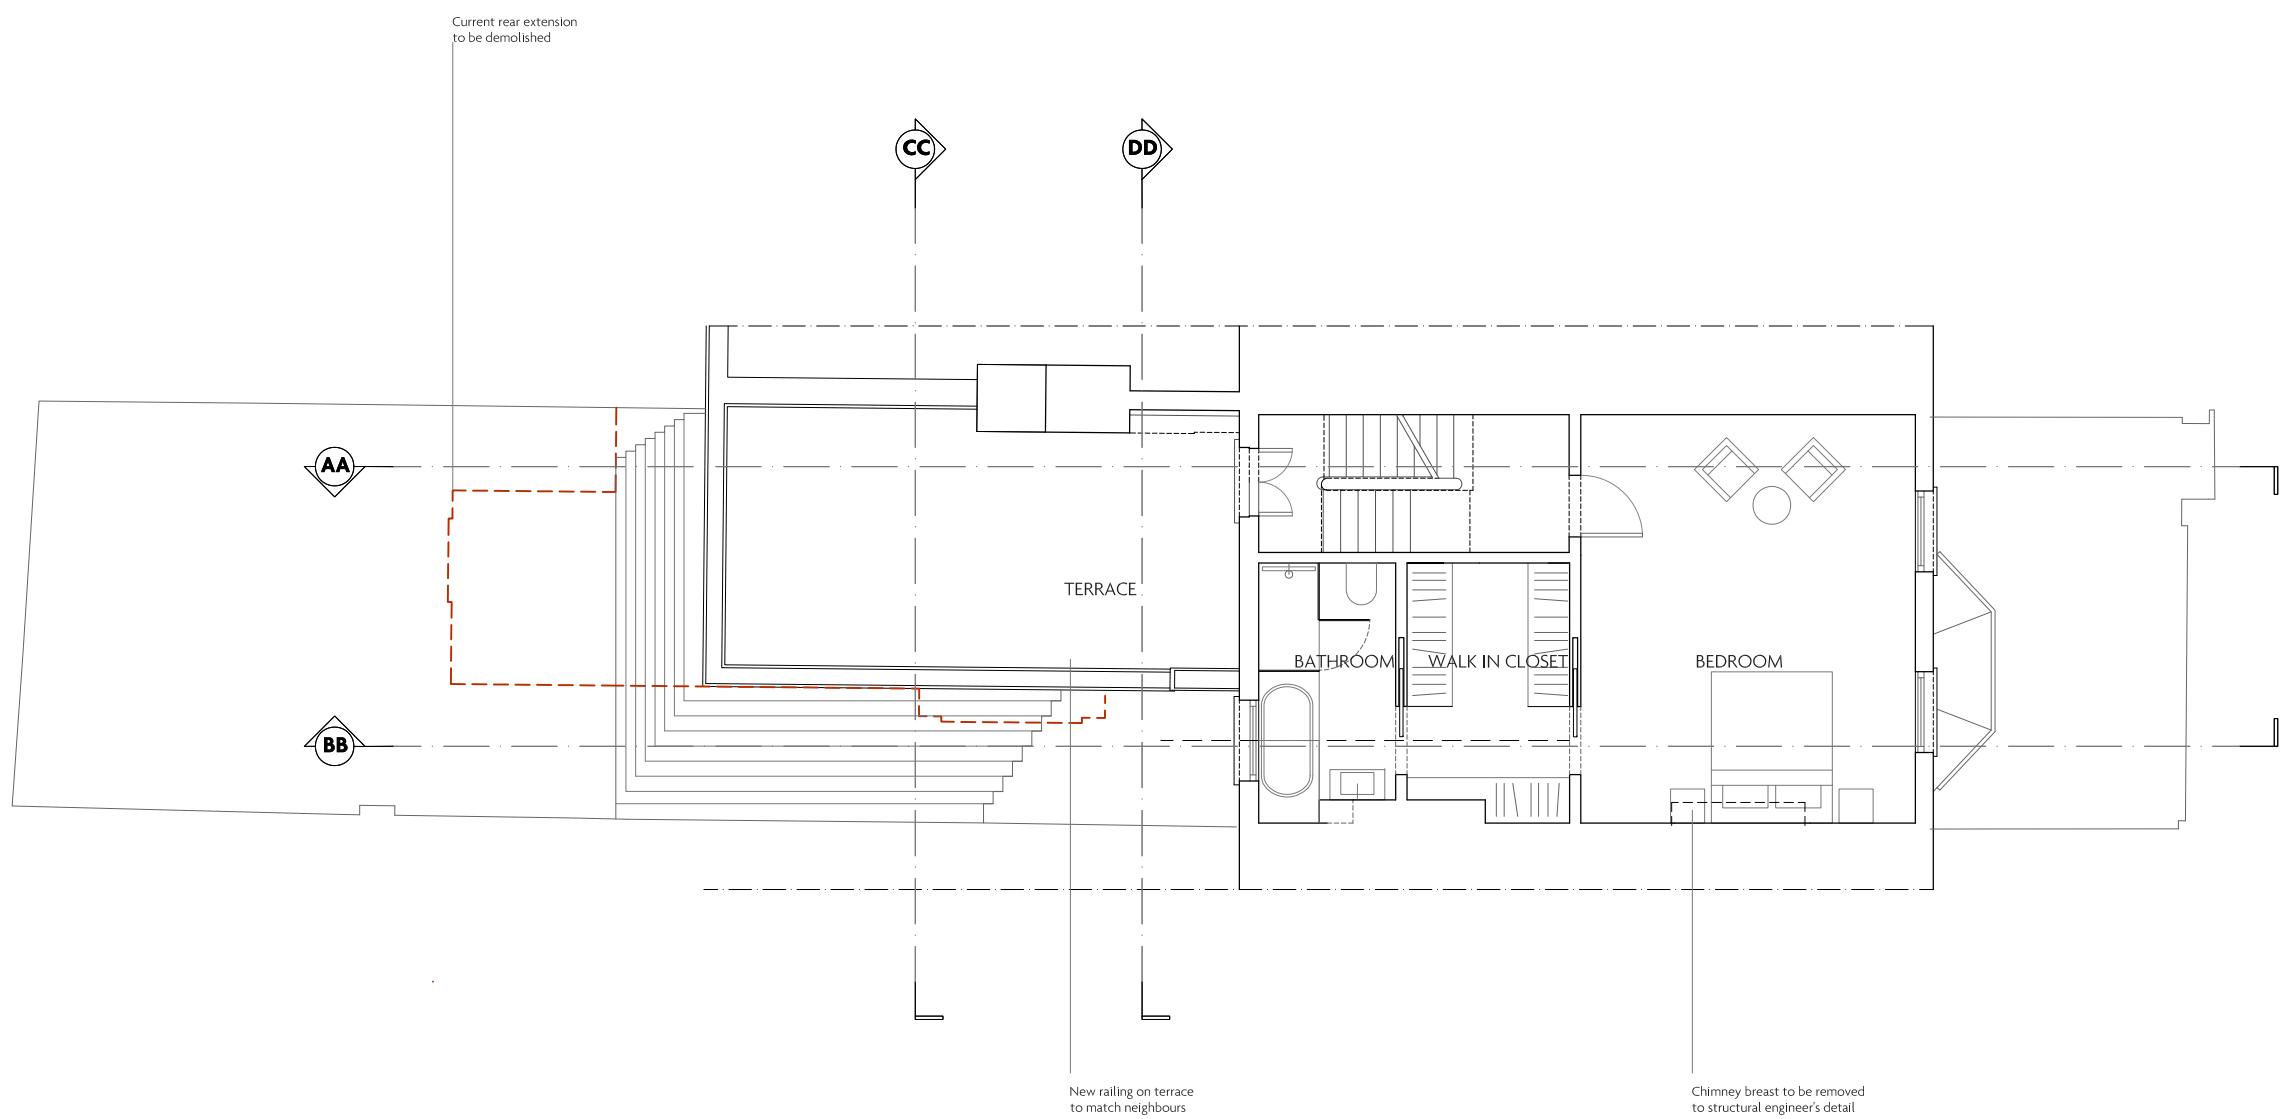

1. PROPOSED SECOND FLOOR PLAN


0 1 2 3 4 5

10




PROJECT	
19ER	
DRAWING TITLE	
PROPOSED SECOND FLOOR PLAN	
A106	
PURPOSE OF ISSUE	
PLANNING	
SCALE	DATE
1:100 @ A3	31 OCT 2016
DRAWN BY	REVISION
AW	-

KEY PLAN:

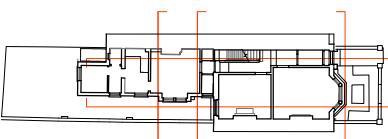

REVISION:

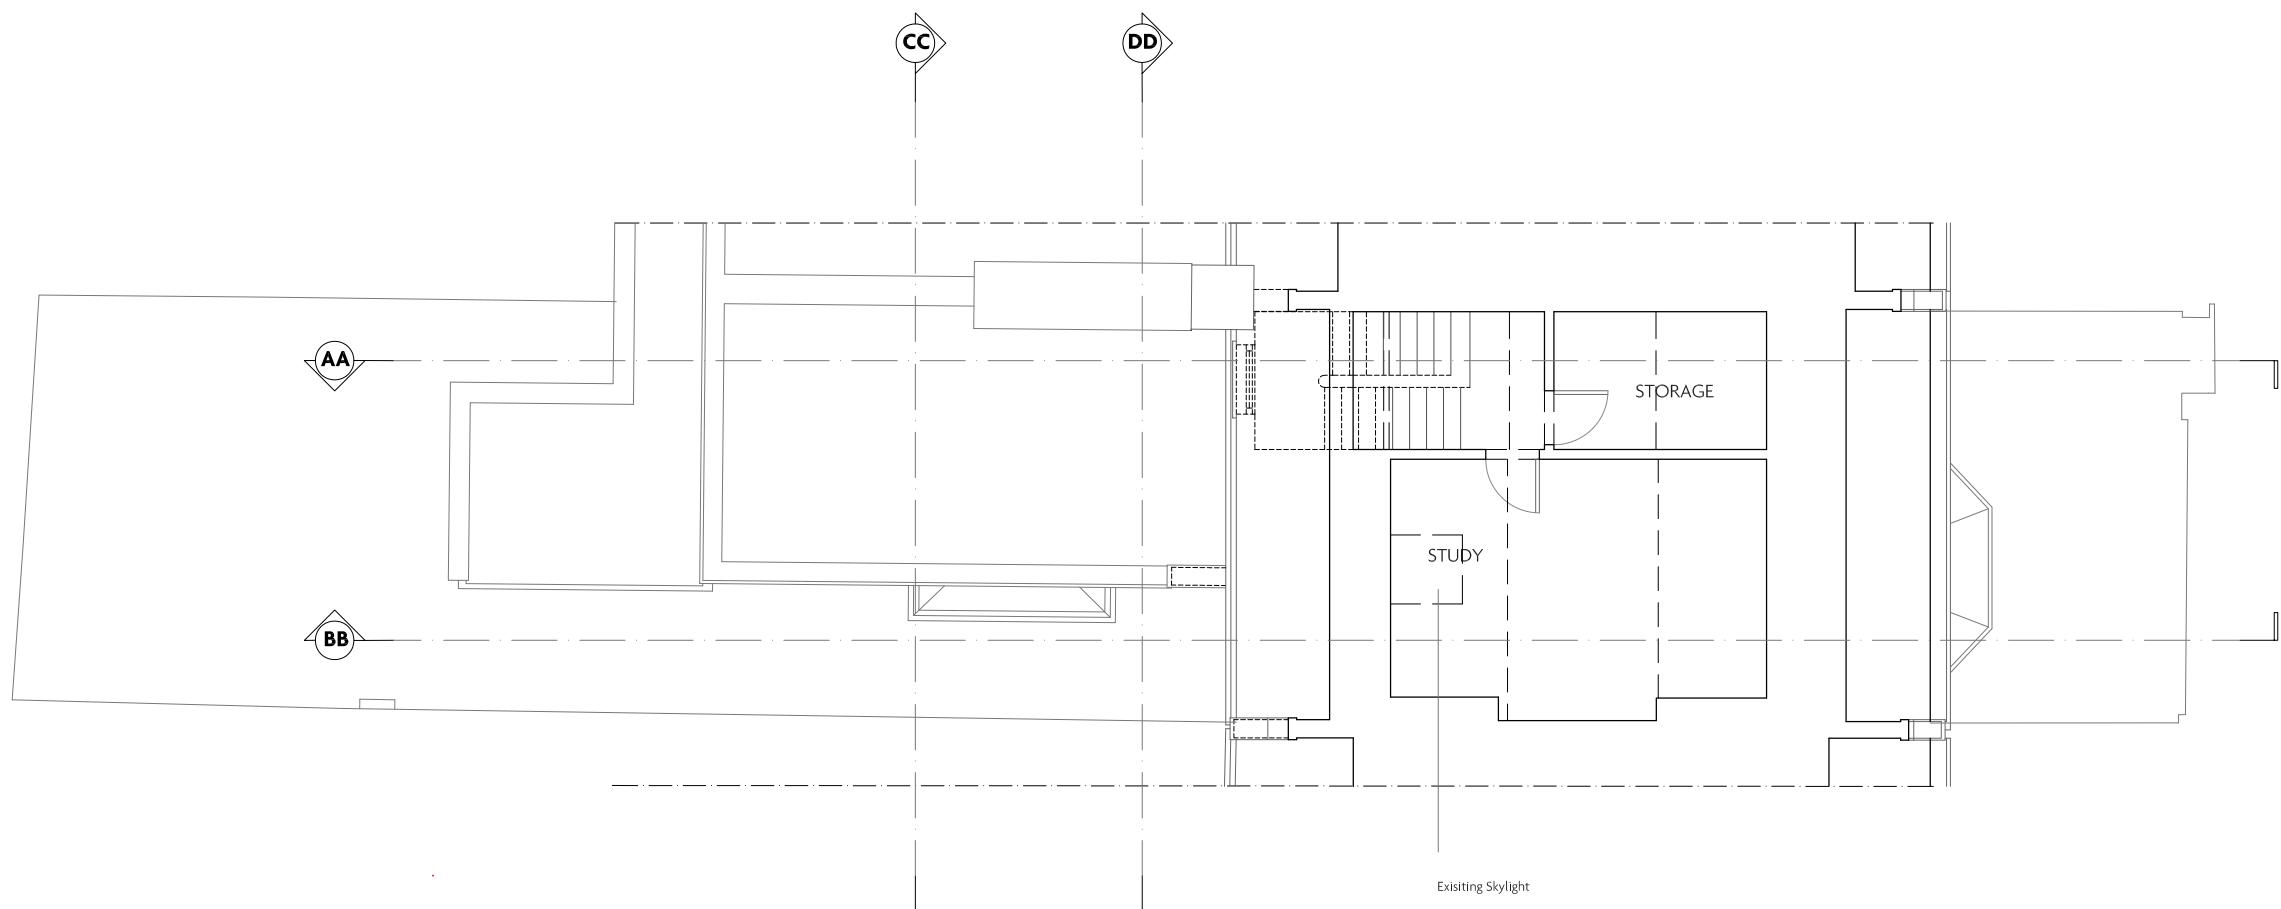

NOTES:

1. EXISTING LOFT PLAN



PROJECT
19ER

DRAWING TITLE

EXISTING LOFT PLAN


A107

PURPOSE OF ISSUE
PLANNING


SCALE 1:100 @ A3	DATE 31 OCT 2016
----------------------------	----------------------------

DRAWN BY AW	REVISION -
-----------------------	----------------------

KEY PLAN:

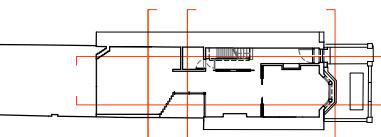

REVISION:

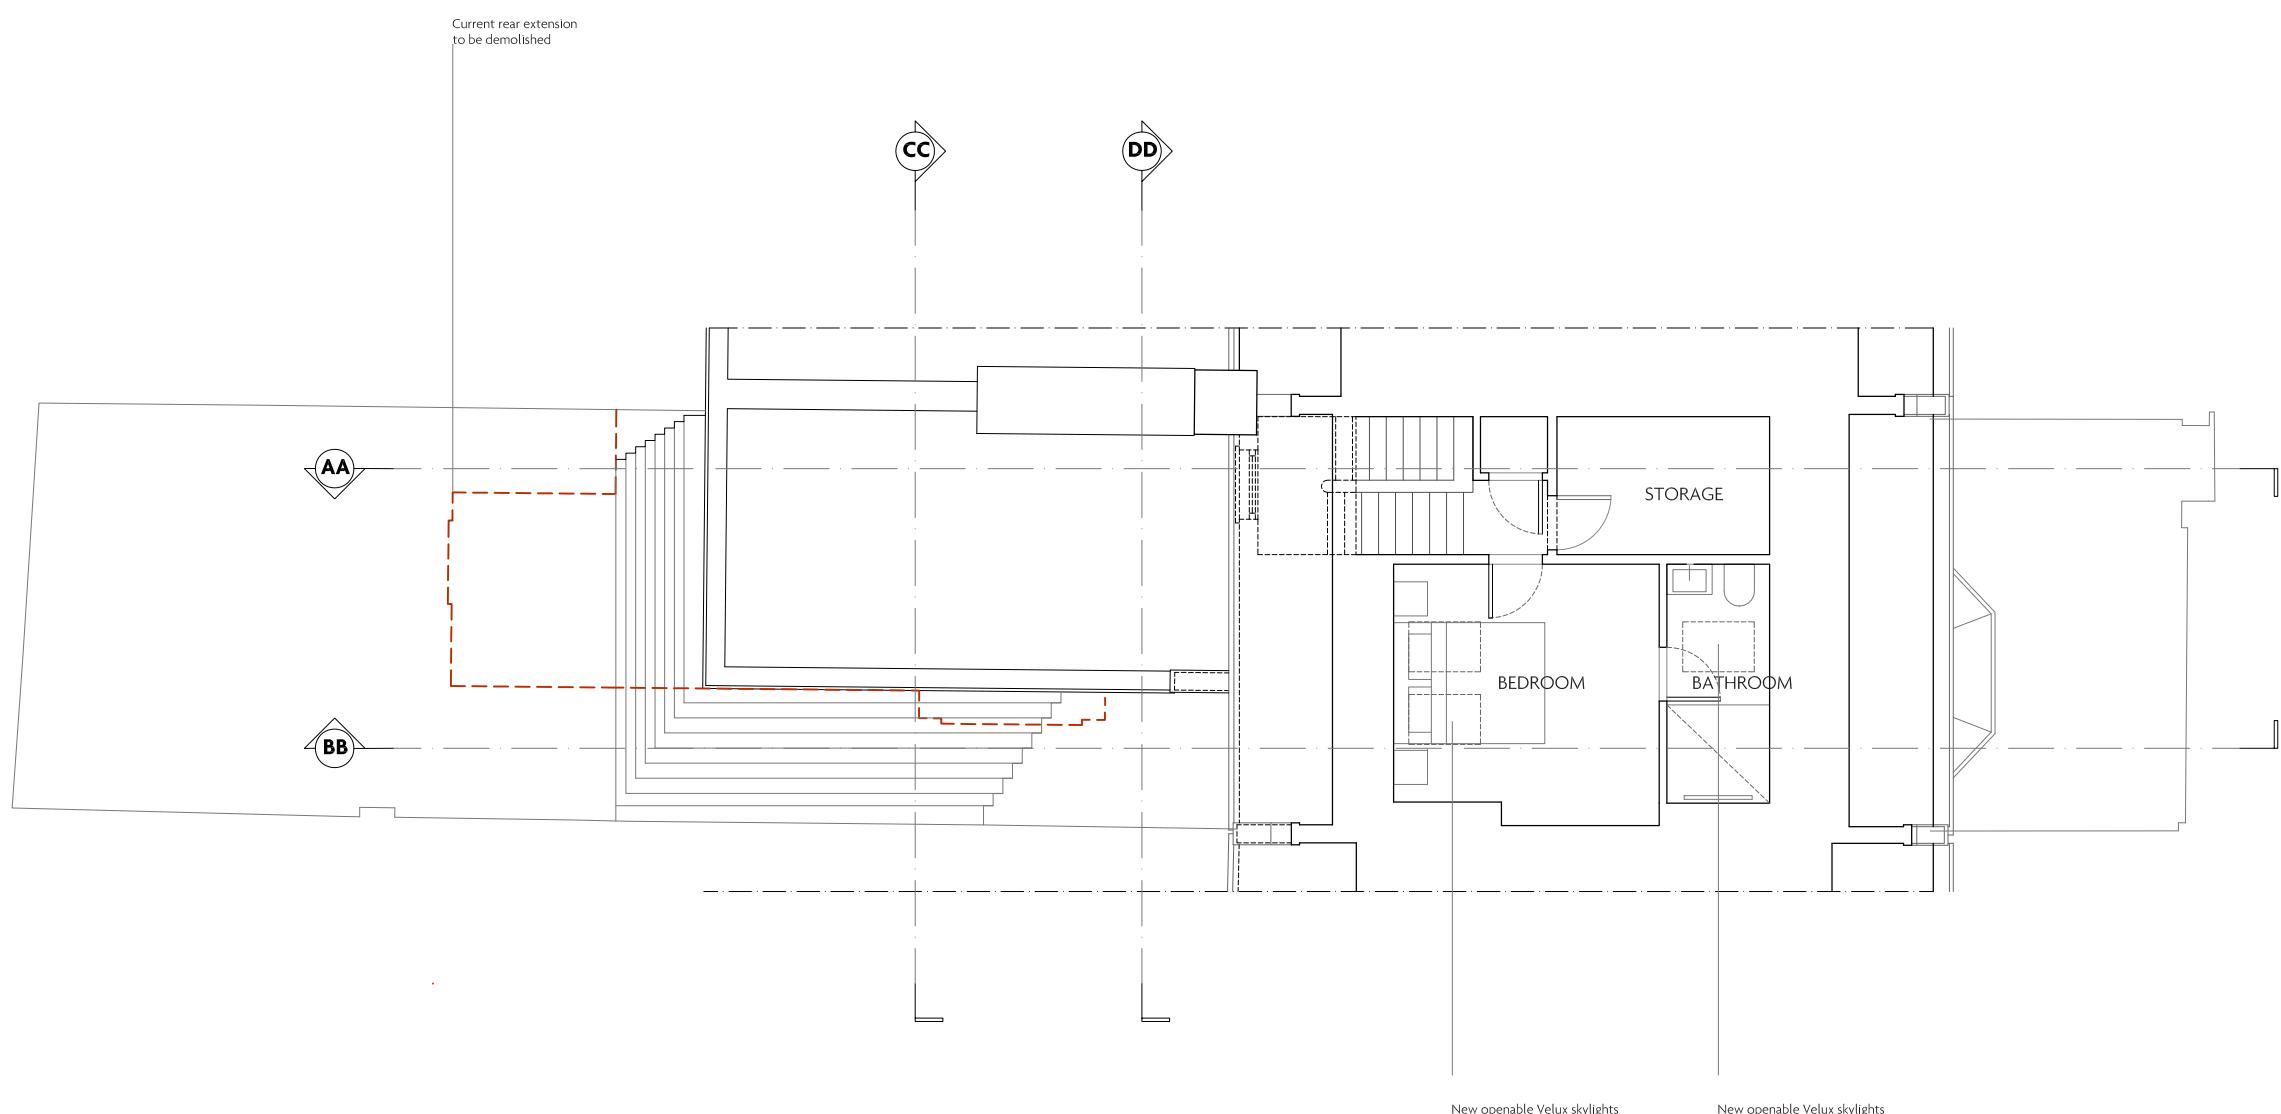

NOTES:


1. PROPOSED LOFT PLAN

0 1 2 3 4 5 10




PROJECT	19ER
DRAWING TITLE	
PROPOSED LOFT PLAN	
A108	
PURPOSE OF ISSUE	
PLANNING	
SCALE	DATE
1:100 @ A3	31 OCT 2016
DRAWN BY	REVISION
AW	-

KEY PLAN:

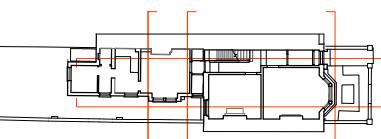

REVISION:

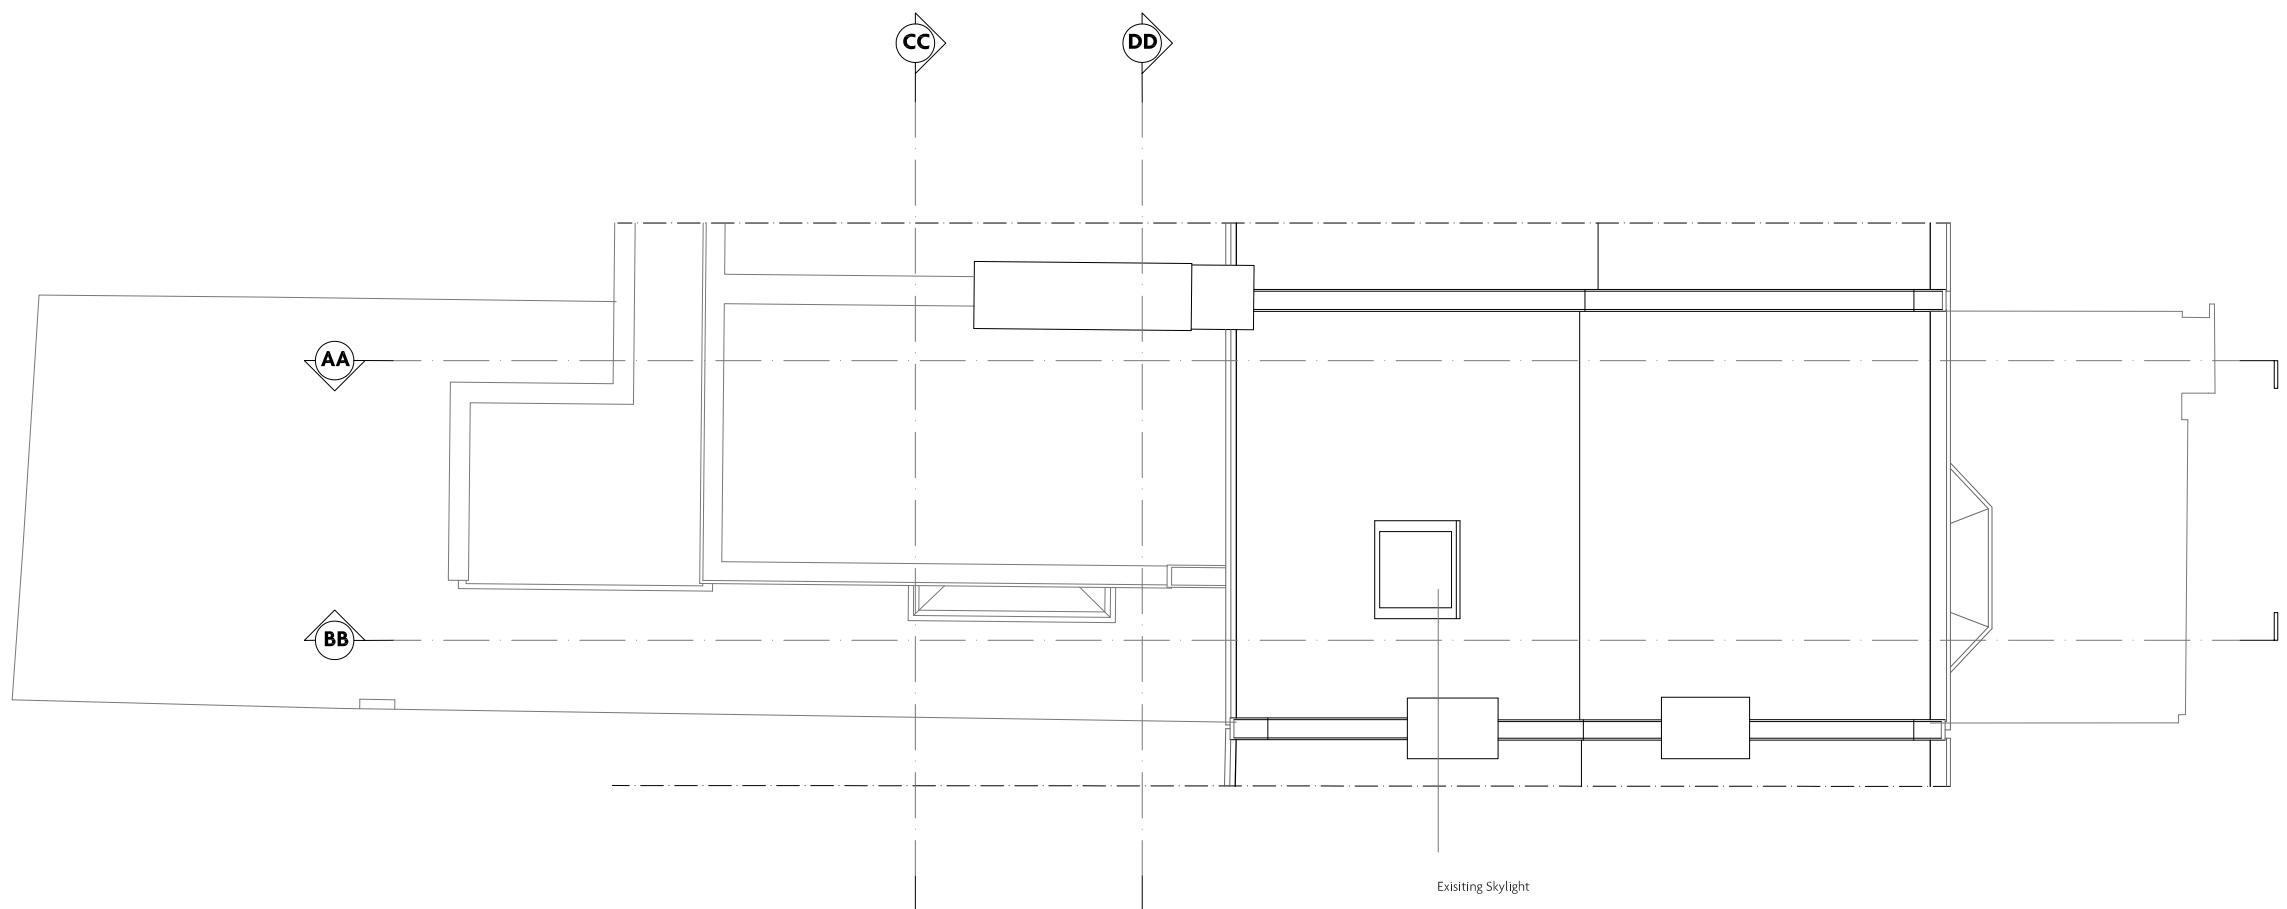

NOTES:

1. EXISTING ROOF PLAN



PROJECT
19ER

DRAWING TITLE

EXISTING ROOF PLAN


A109

PURPOSE OF ISSUE
PLANNING


SCALE 1:100 @ A3	DATE 31 OCT 2016
----------------------------	----------------------------

DRAWN BY AW	REVISION -
-----------------------	----------------------

KEY PLAN:

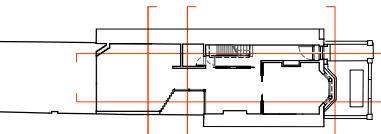

REVISION:

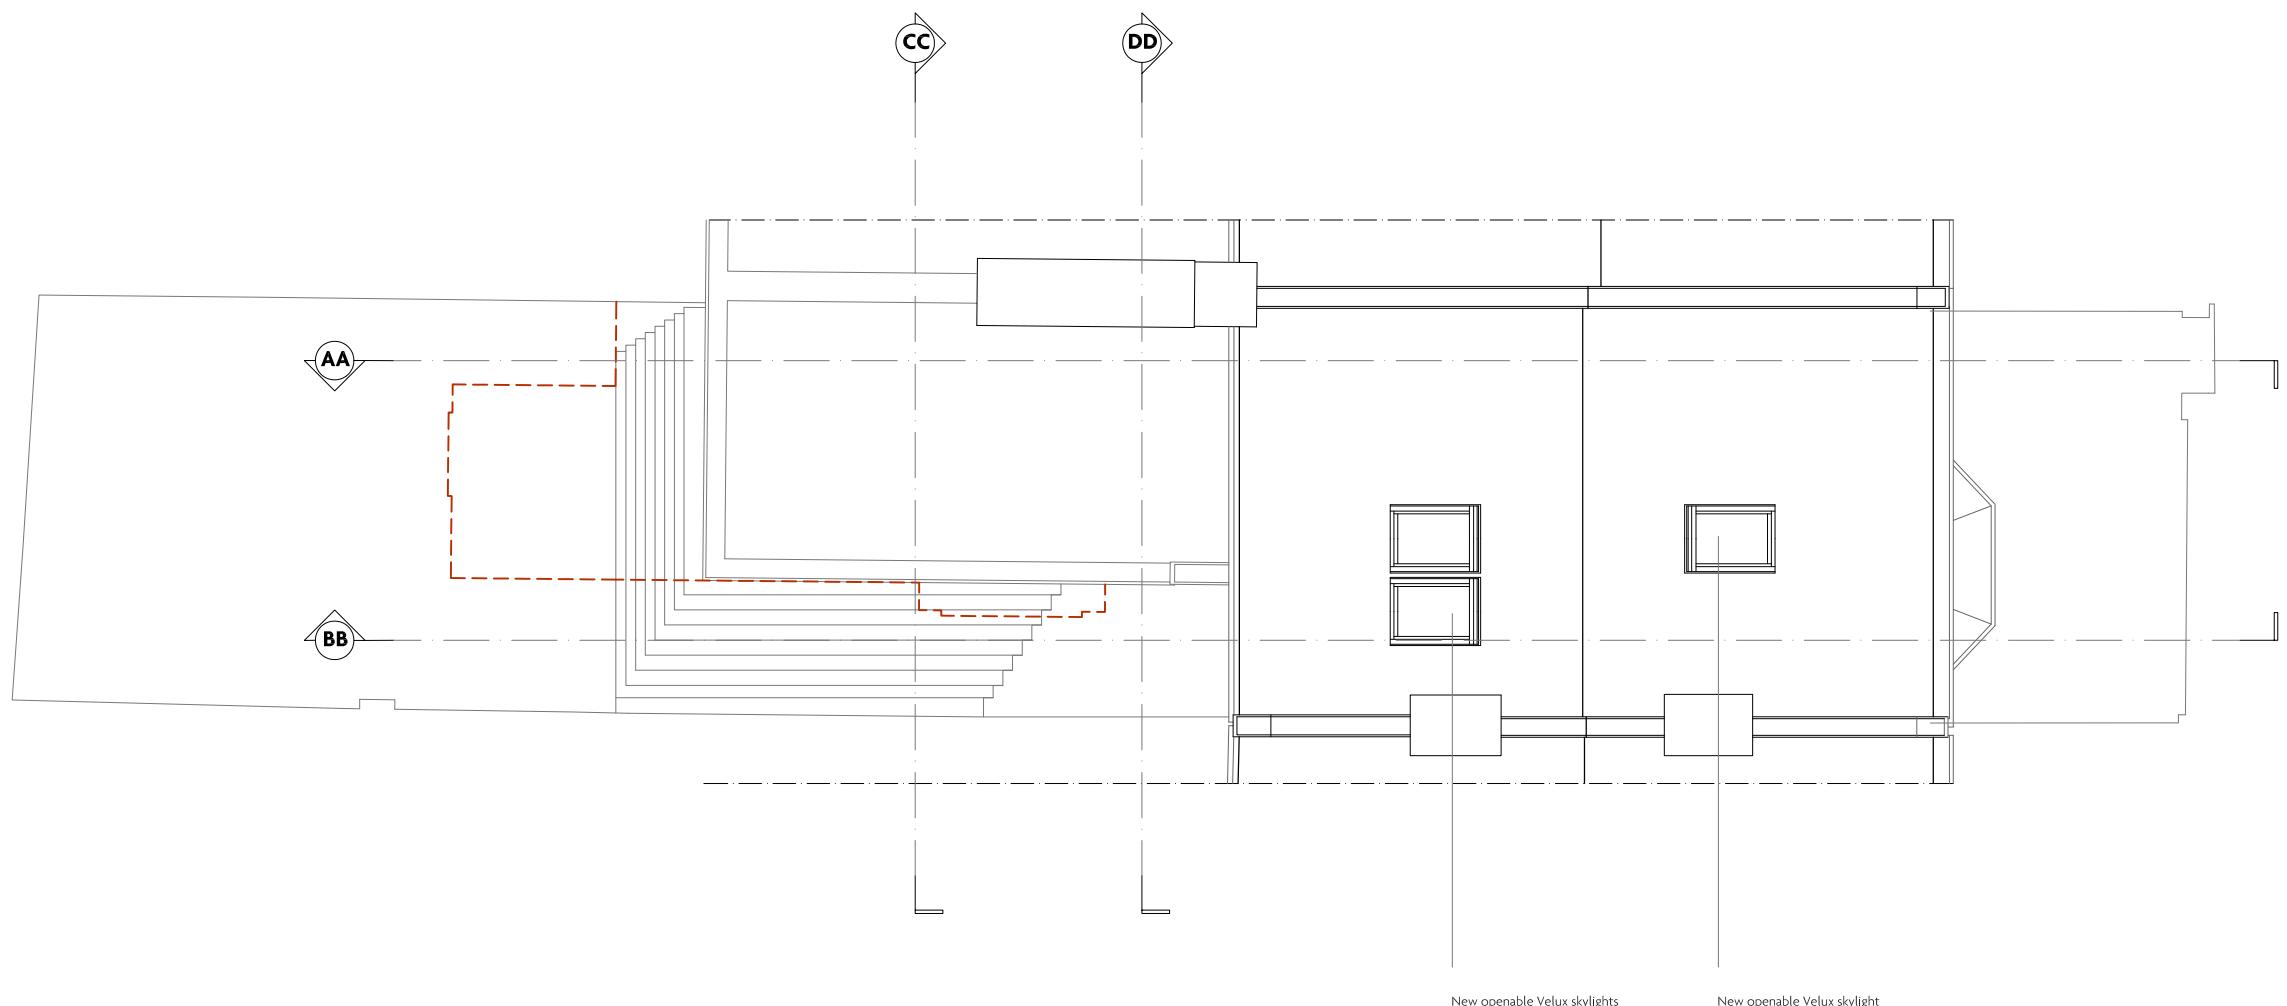

NOTES:

Demolish line

1. PROPOSED ROOF PLAN

0 1 2 3 4 5

10



PROJECT
19ER

DRAWING TITLE

PROPOSED ROOF PLAN

A110


PURPOSE OF ISSUE
PLANNING

SCALE
1:100 @ A3


DATE
31 OCT 2016

DRAWN BY
AW

REVISION
-

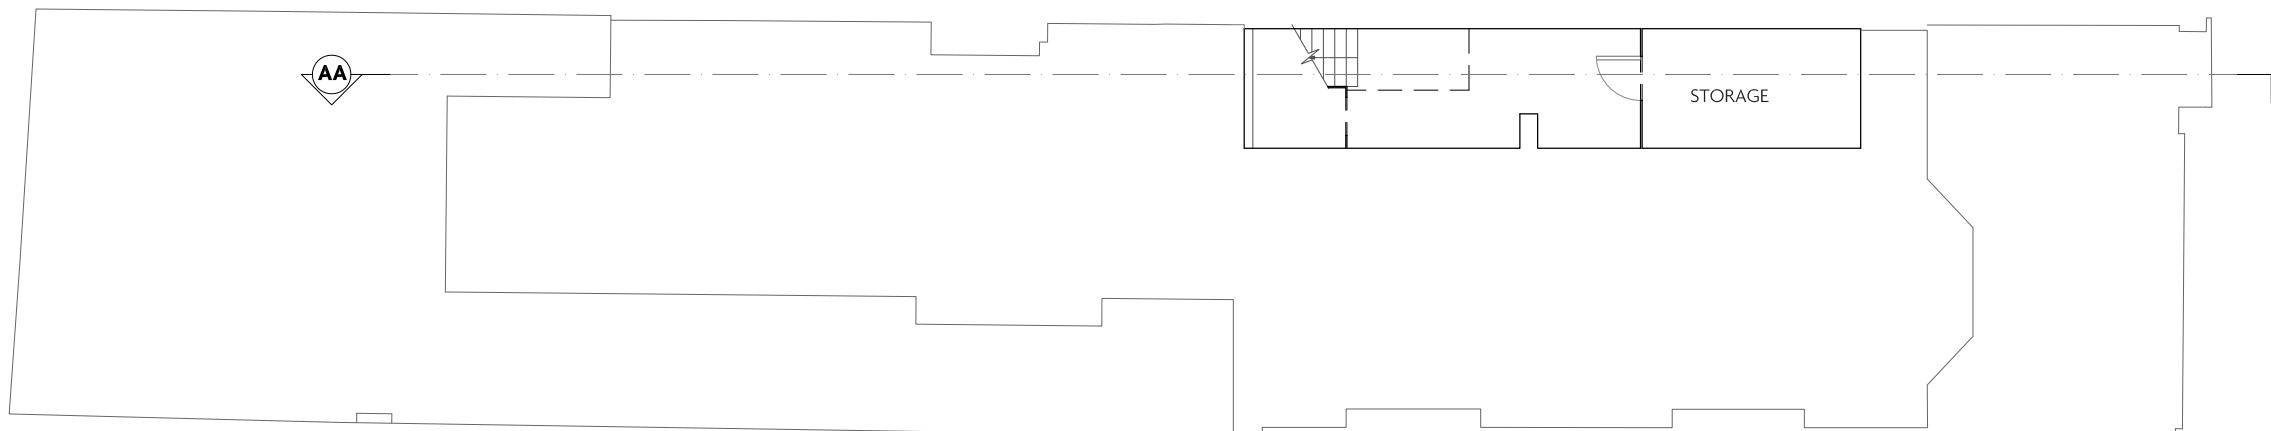


KEY PLAN:

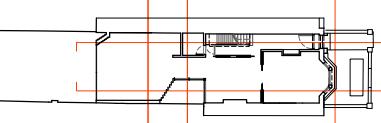


REVISION:

1. EXISTING BASEMENT PLAN

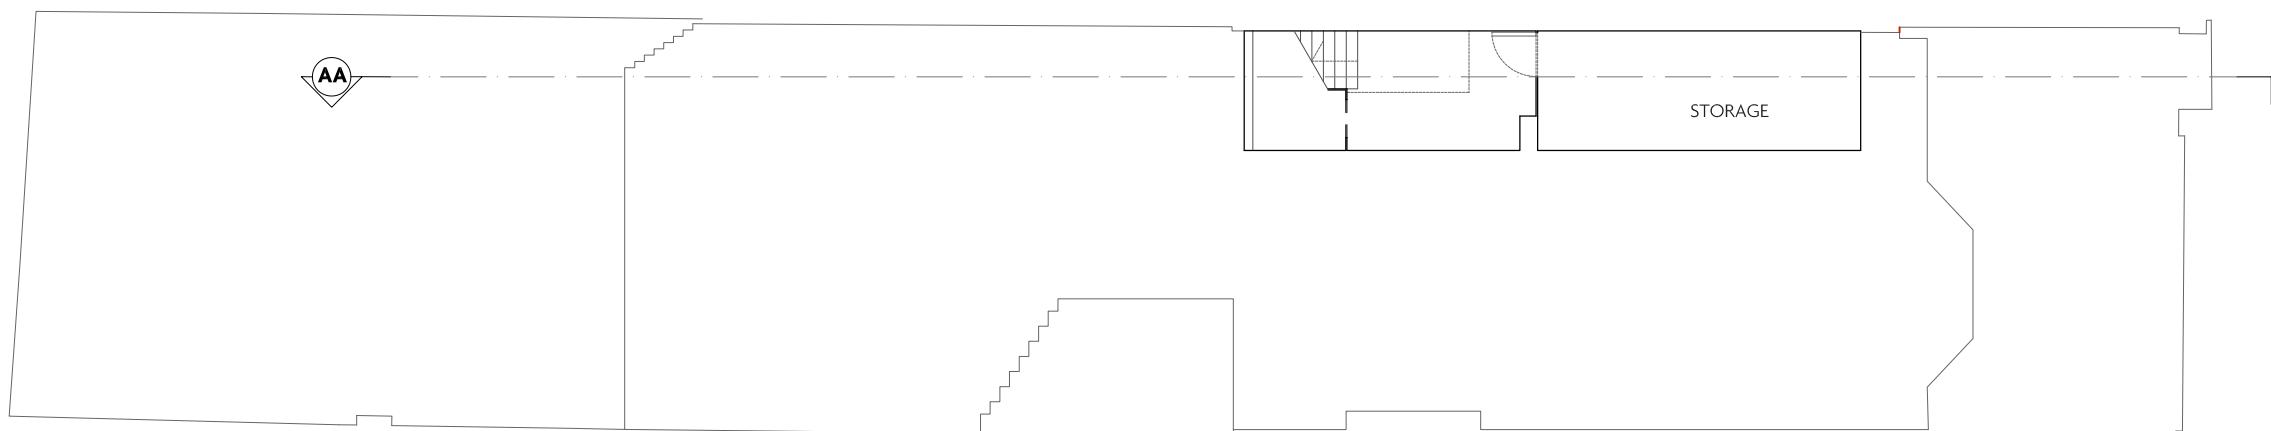


NOTES:

2. PROPOSED BASEMENT PLAN

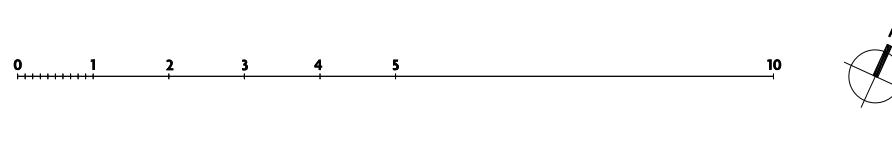

PROJECT	
19ER	
DRAWING TITLE	
BASEMENT PLAN	
A111 + A112	
PURPOSE OF ISSUE	
PLANNING	
SCALE	DATE
1:100 @ A3	31 OCT 2016
DRAWN BY	REVISION
AW	-

KEY PLAN:

 


REVISION:

NOTES:



1. EXISTING FRONT ELEVATION

0 1 2 3 4 5 10

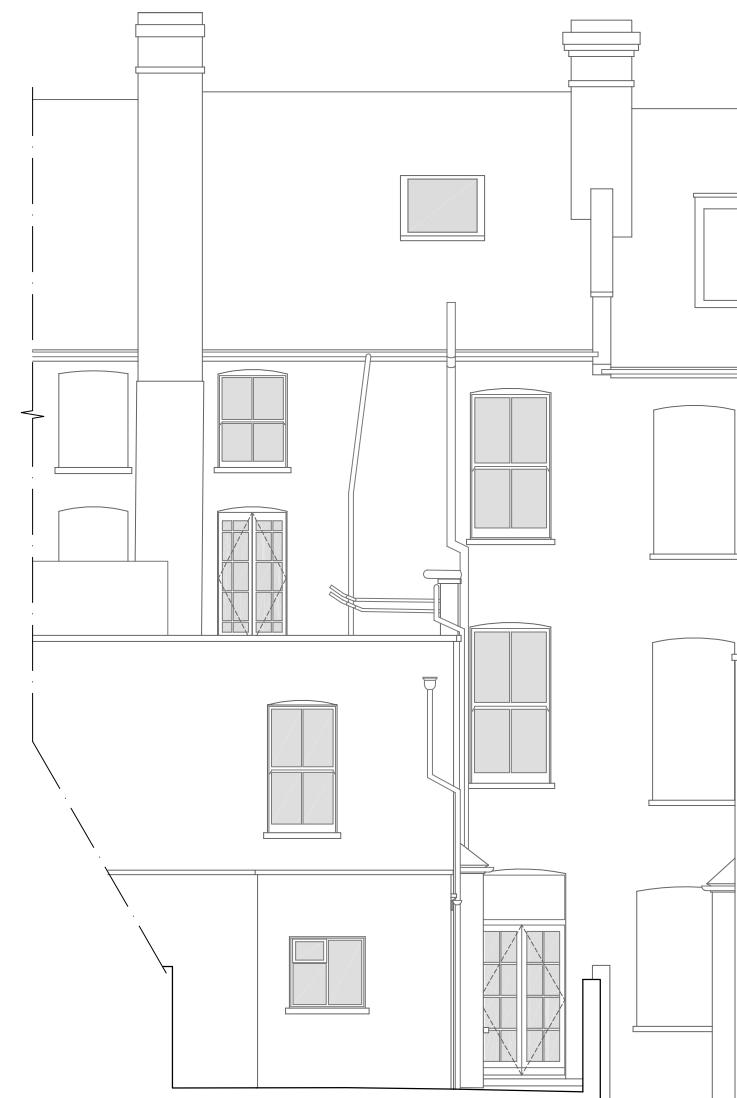

2. EXISTING REAR ELEVATION

PROJECT
19ER

DRAWING TITLE

EXISTING FRONT & REAR ELEVATIONS


A201

PURPOSE OF ISSUE
PLANNING

SCALE 1:100 @ A3	DATE 31 OCT 2016
----------------------------	----------------------------

DRAWN BY AW	REVISION -
-----------------------	----------------------

KEY PLAN:

 


REVISION:



1. PROPOSED FRONT ELEVATION

0 1 2 3 4 5 10

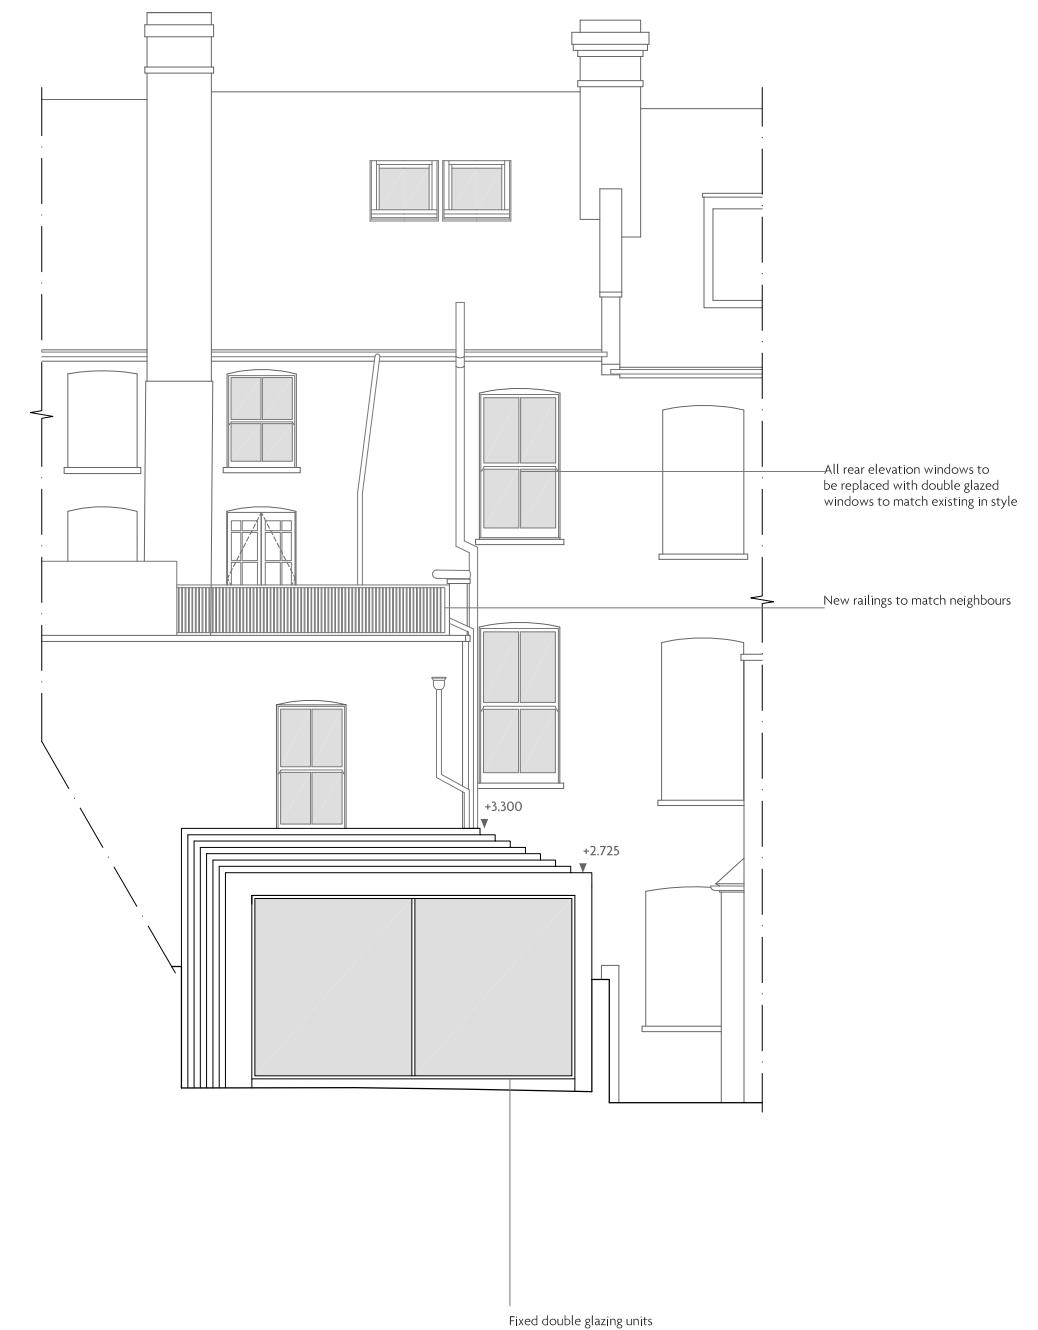

2. PROPOSED REAR ELEVATION

NOTES:


PROJECT	19ER
DRAWING TITLE	
PROPOSED FRONT & REAR ELEVATIONS	
A202	
PURPOSE OF ISSUE	
PLANNING	
SCALE	DATE
1:100 @ A3	31 OCT 2016
DRAWN BY	REVISION
AW	-

KEY PLAN:



REVISION:

NOTES:

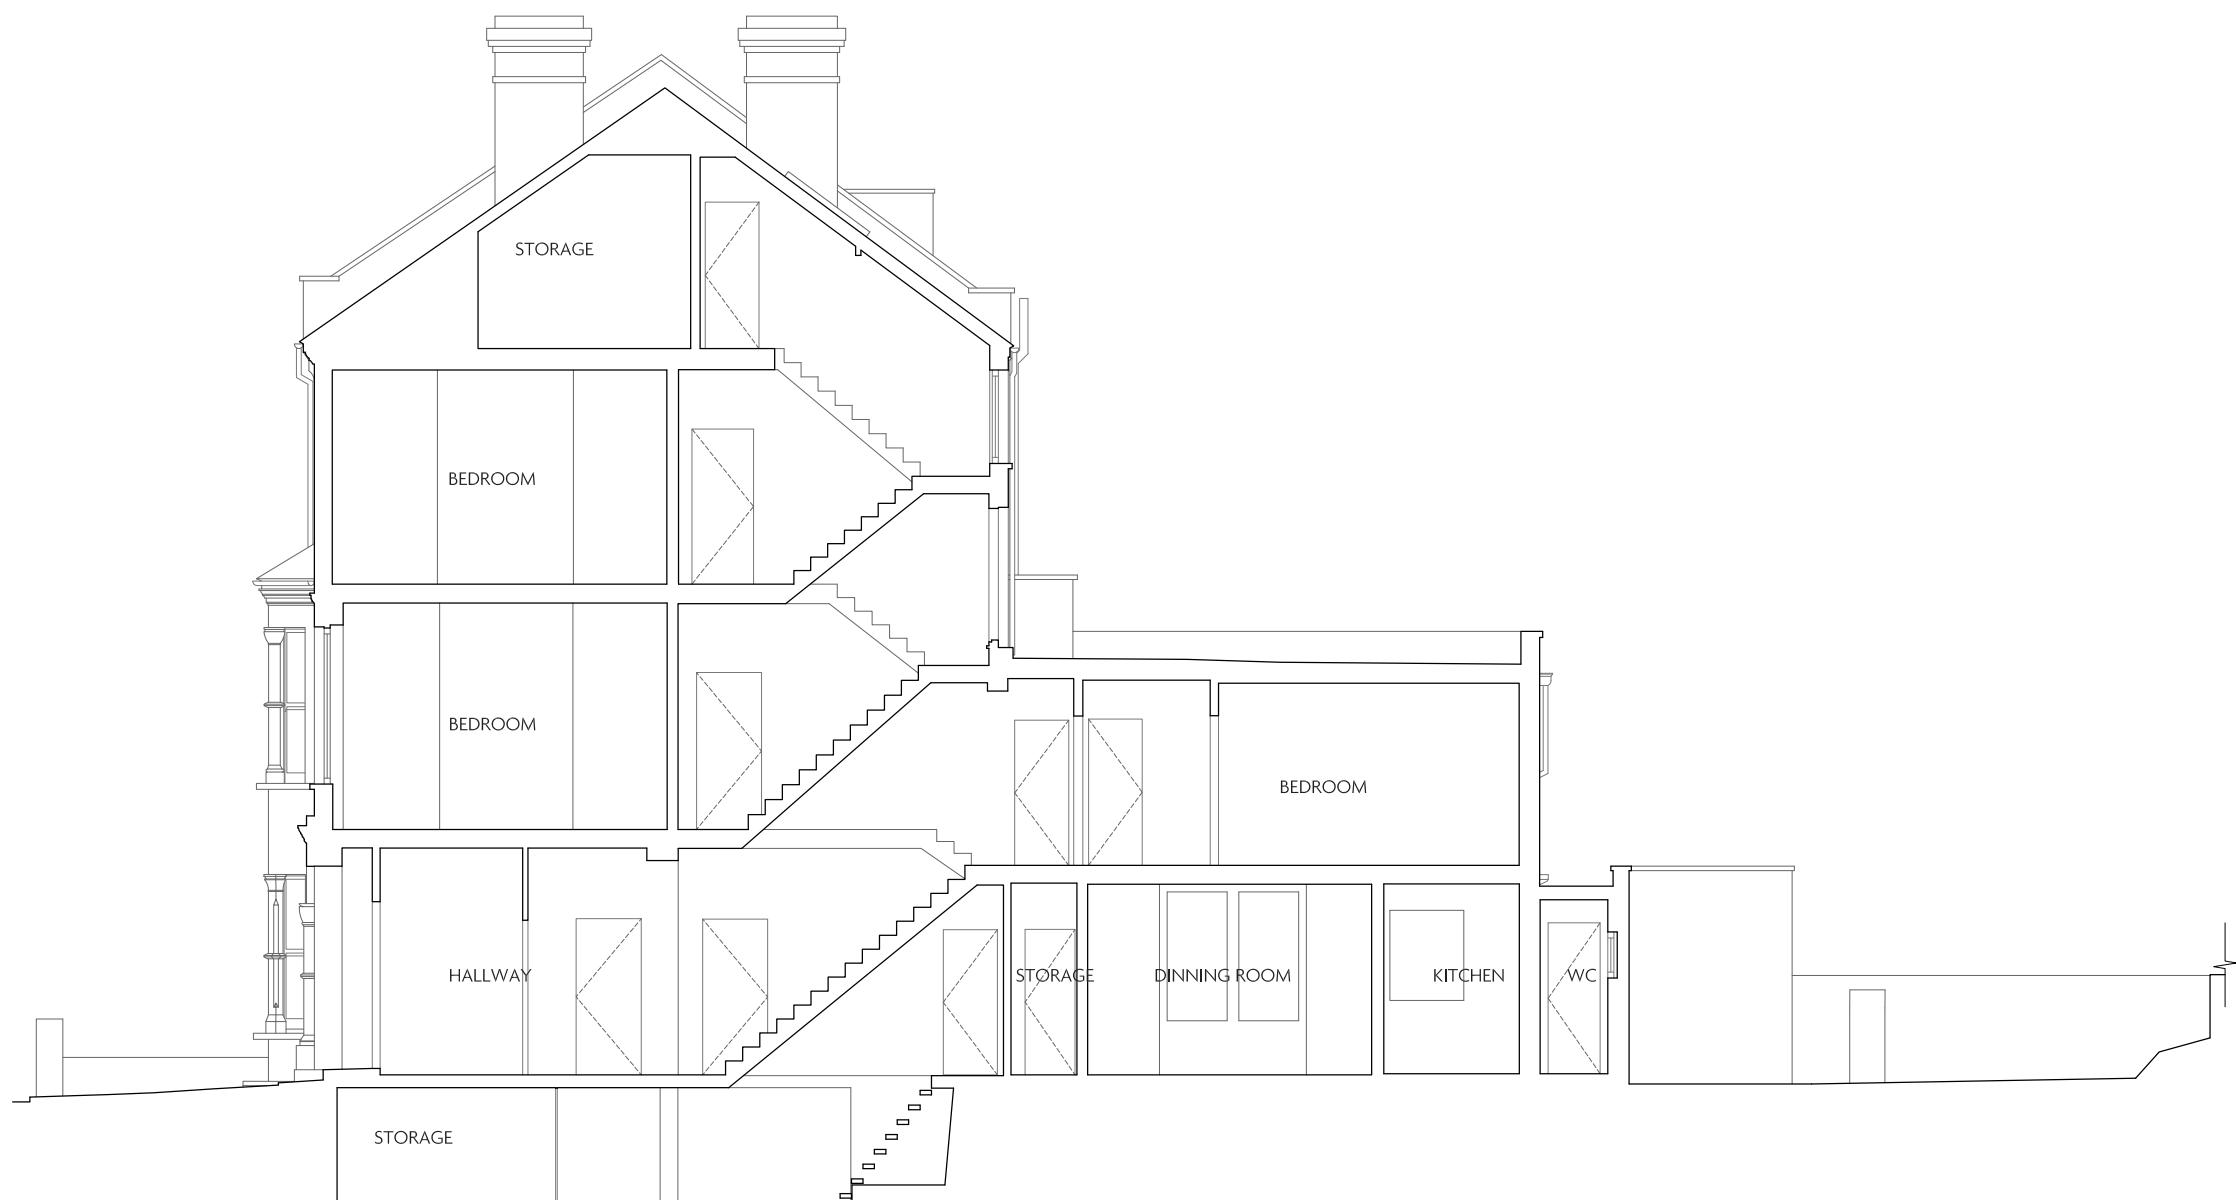

1. EXISTING SECTION AA

0 1 2 3 4 5 10

PROJECT
19ER

DRAWING TITLE

EXISTING SECTION AA

A301

PURPOSE OF ISSUE
PLANNING

SCALE 1:100 @ A3	DATE 31 OCT 2016
----------------------------	----------------------------


DRAWN BY AW	REVISION -
-----------------------	----------------------

KEY PLAN:



REVISION:

NOTES:

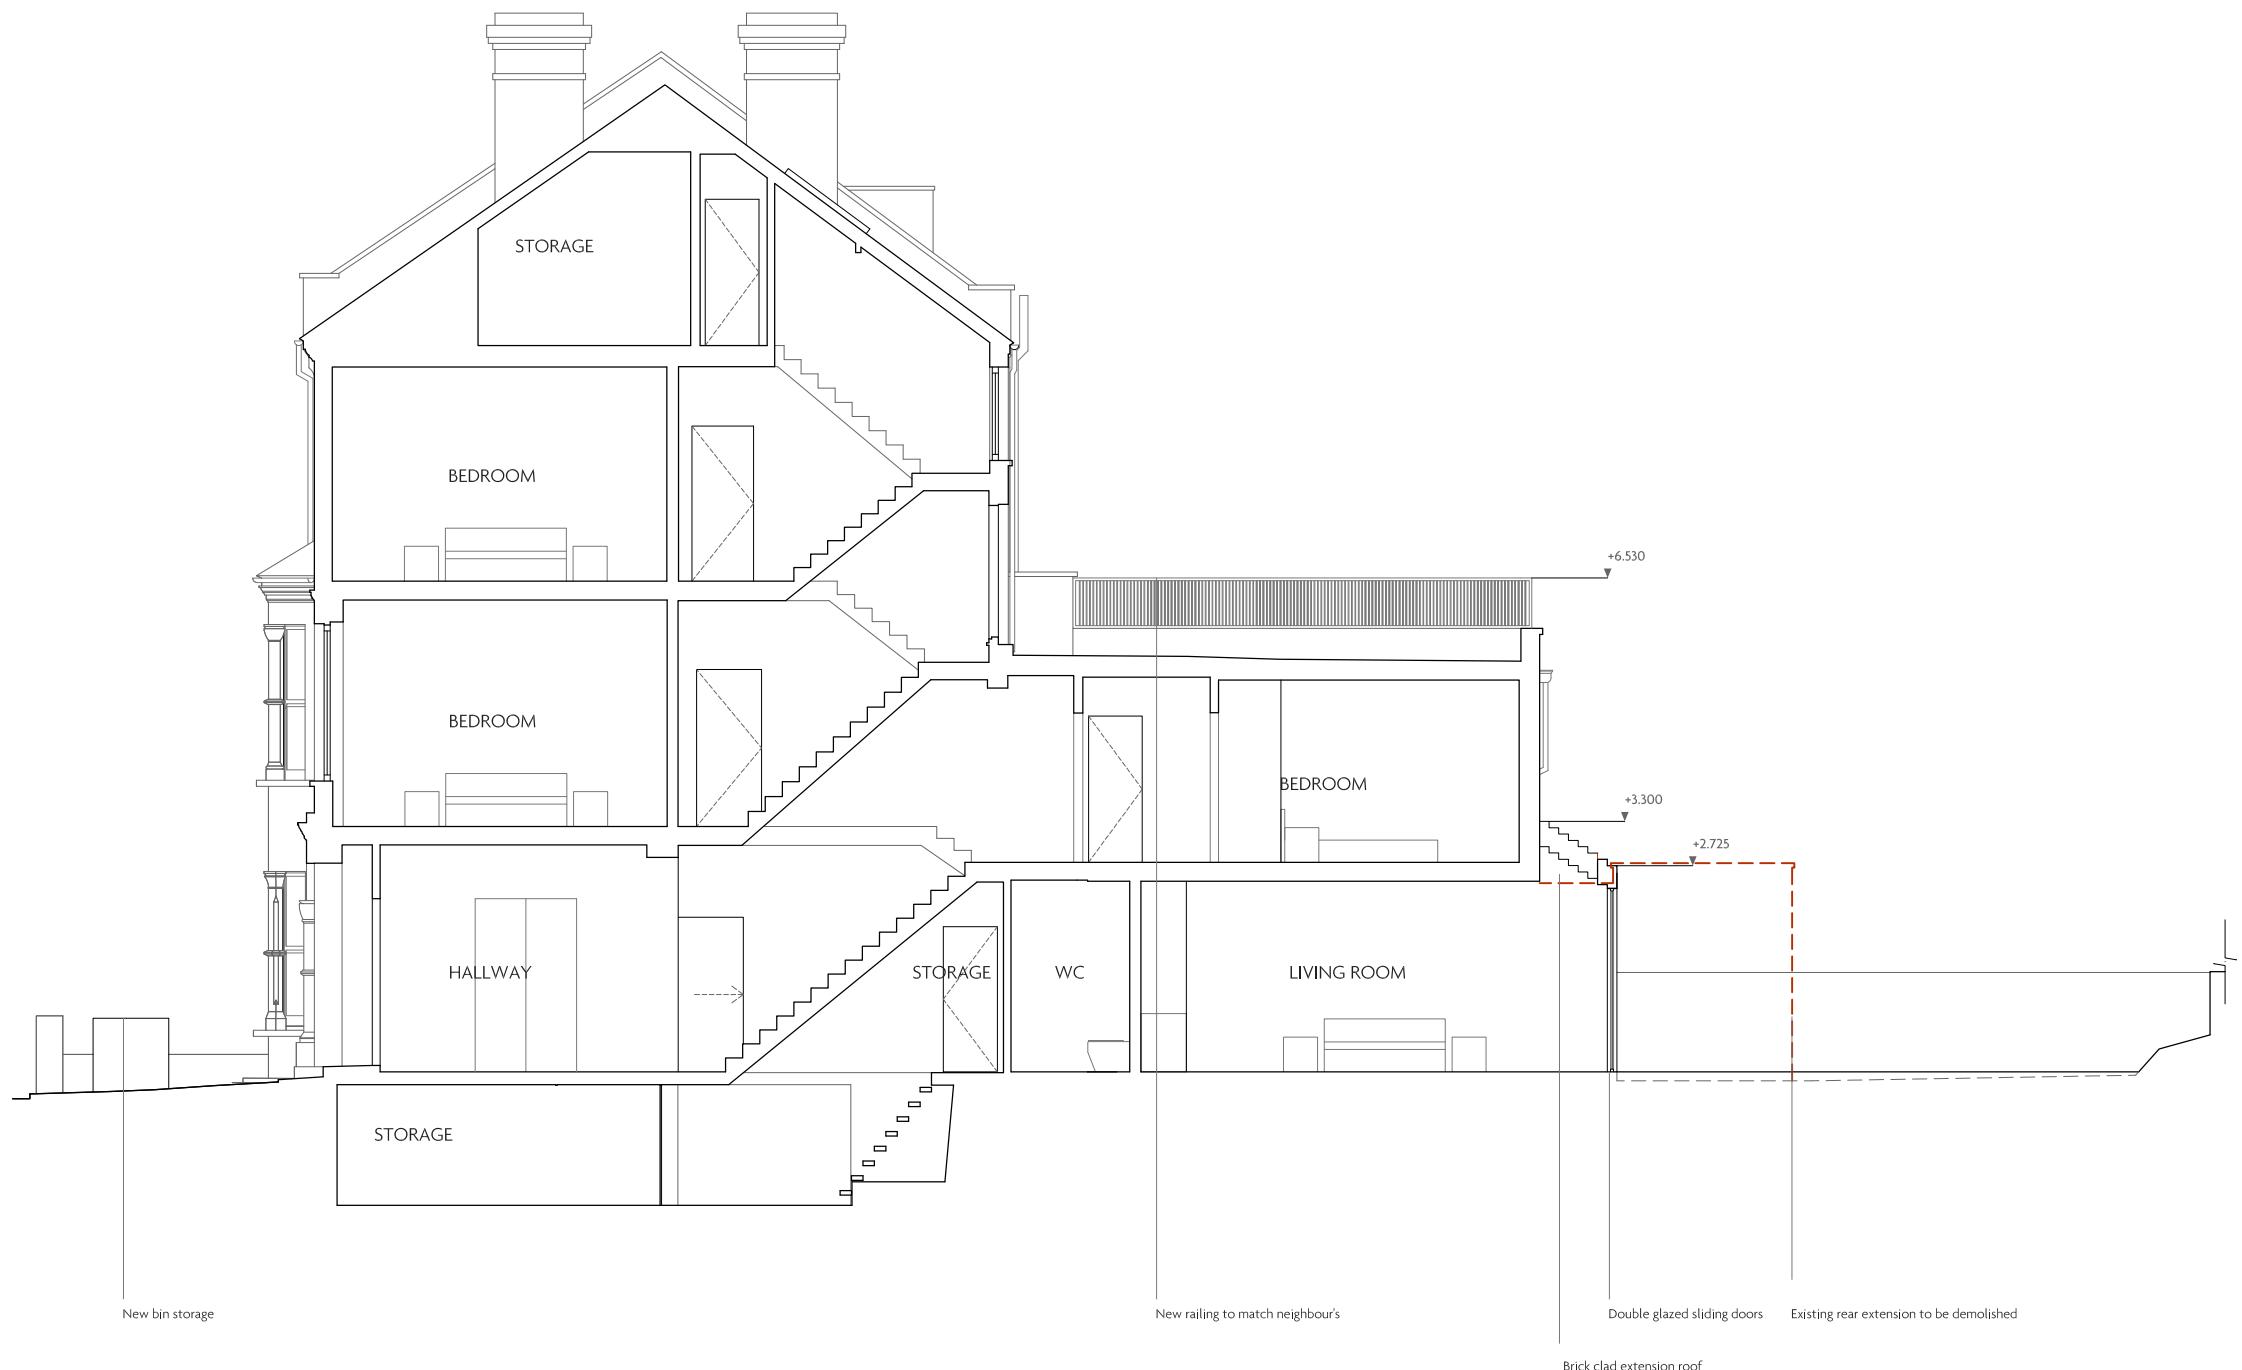

0 1 2 3 4 5 10

PROJECT
19ER

DRAWING TITLE

PROPOSED SECTION AA

A302

PURPOSE OF ISSUE
PLANNING


SCALE
1:100 @ A3

DATE
31 OCT 2016

DRAWN BY
AW

REVISION
-

KEY PLAN:

 

REVISION:



NOTES:

PROJECT
19ER

DRAWING TITLE

EXISTING SECTION BB

A303

PURPOSE OF ISSUE
PLANNING


SCALE 1:100 @ A3	DATE 31 OCT 2016
----------------------------	----------------------------

DRAWN BY AW	REVISION -
-----------------------	----------------------


1. EXISTING SECTION BB

0 1 2 3 4 5 10

KEY PLAN:

 

REVISION:

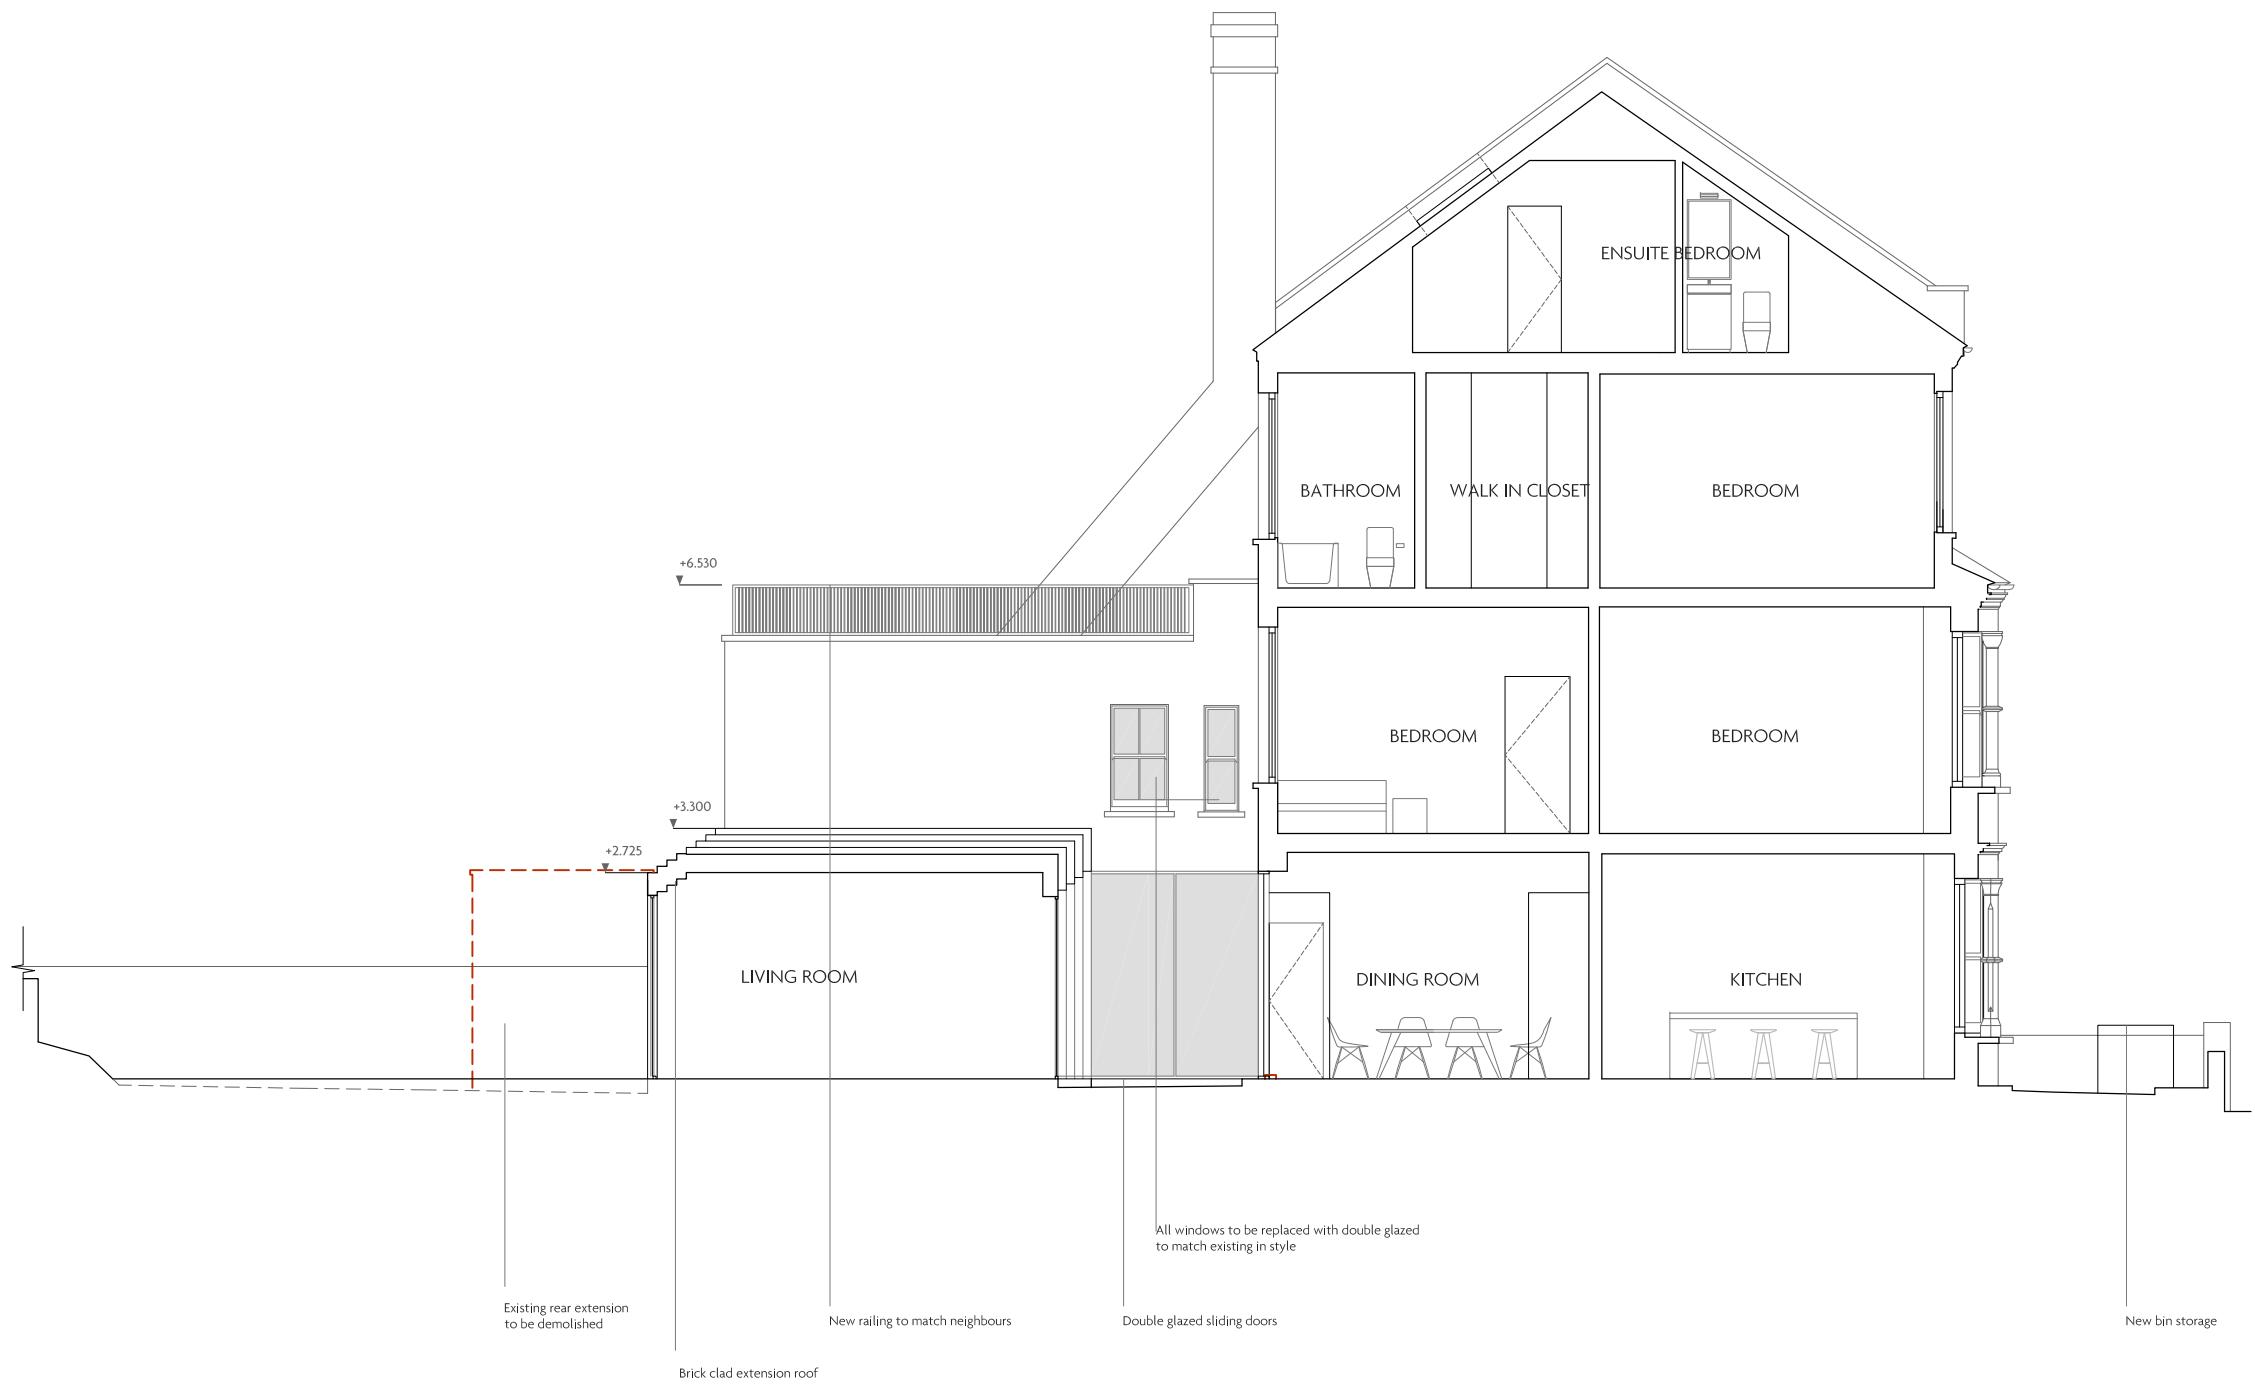

1. PROPOSED SECTION BB

0 1 2 3 4 5 10

NOTES:

PROJECT
19ER

DRAWING TITLE

PROPOSED SECTION BB


A304

PURPOSE OF ISSUE
PLANNING

SCALE 1:100 @ A3	DATE 31 OCT 2016
----------------------------	----------------------------

DRAWN BY AW	REVISION -
-----------------------	----------------------

KEY PLAN:

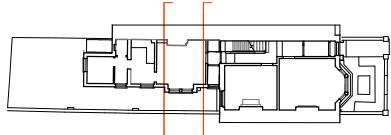

REVISION:

NOTES:

**1. EXISTING SECTION CC**


0 1 2 3 4 5 10

PROJECT
19ER

DRAWING TITLE



EXISTING SECTION CC**A305**PURPOSE OF ISSUE
PLANNINGSCALE
1:100 @ A3DATE
31 OCT 2016DRAWN BY
AWREVISION
-

KEY PLAN:

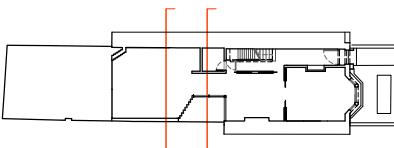

REVISION:

NOTES:

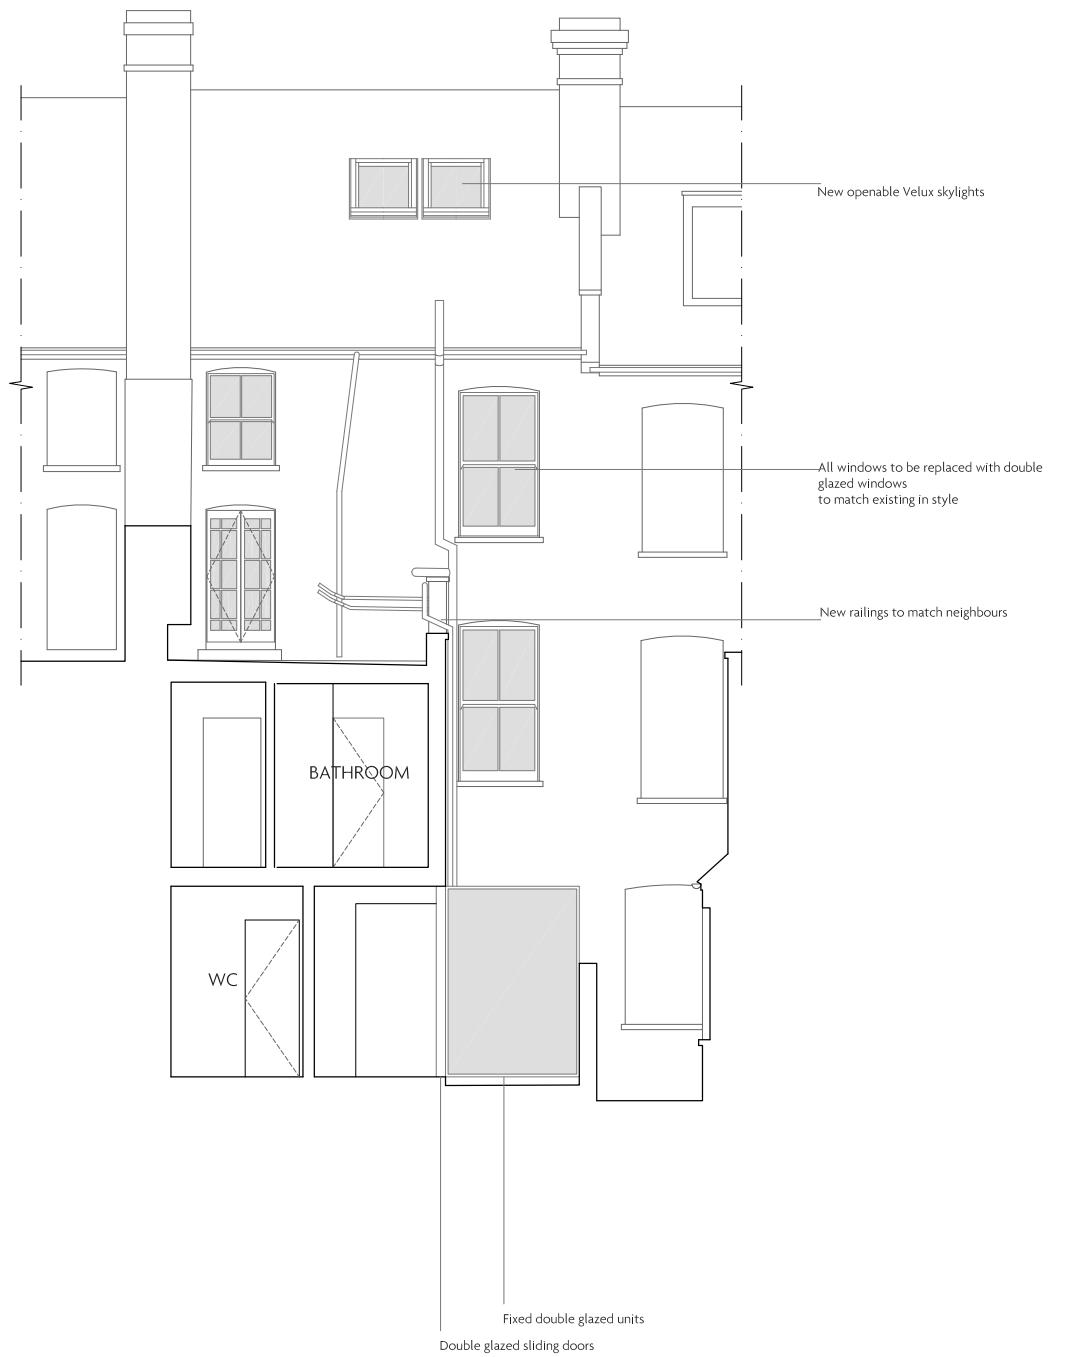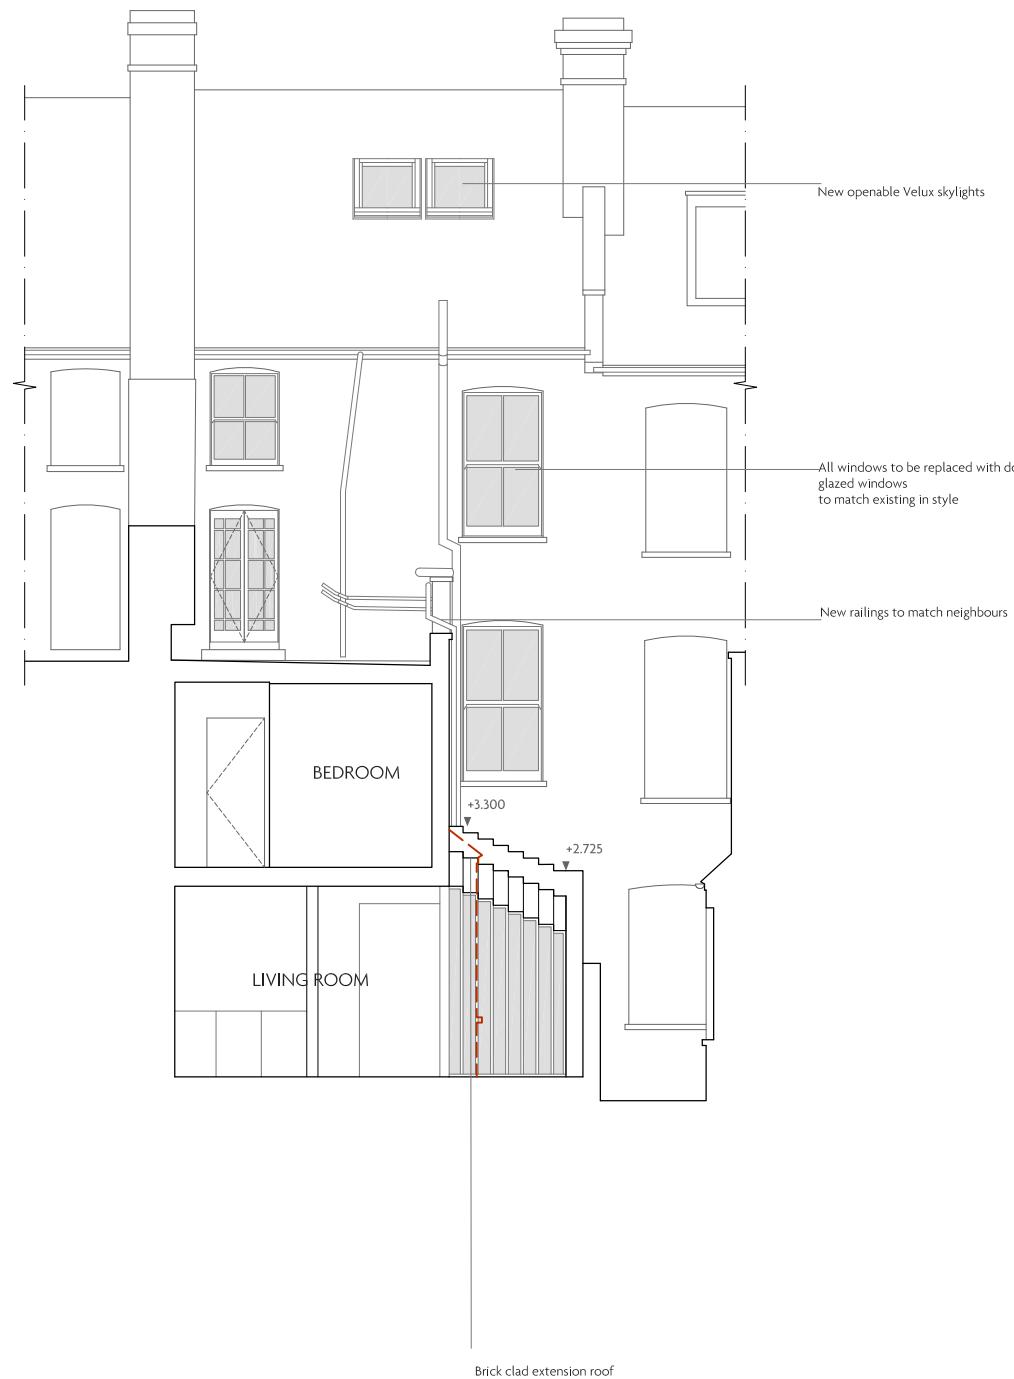

0 1 2 3 4 5 10

PROJECT
19ER

DRAWING TITLE
**SECTION CC
SECTION DD**

A306

PURPOSE OF ISSUE
PLANNING

SCALE 1:100 @ A3	DATE 31 OCT 2016
----------------------------	----------------------------

DRAWN BY AW	REVISION -
-----------------------	----------------------