



PREVIOUS REAR ELEVATION




PREVIOUS SECTION

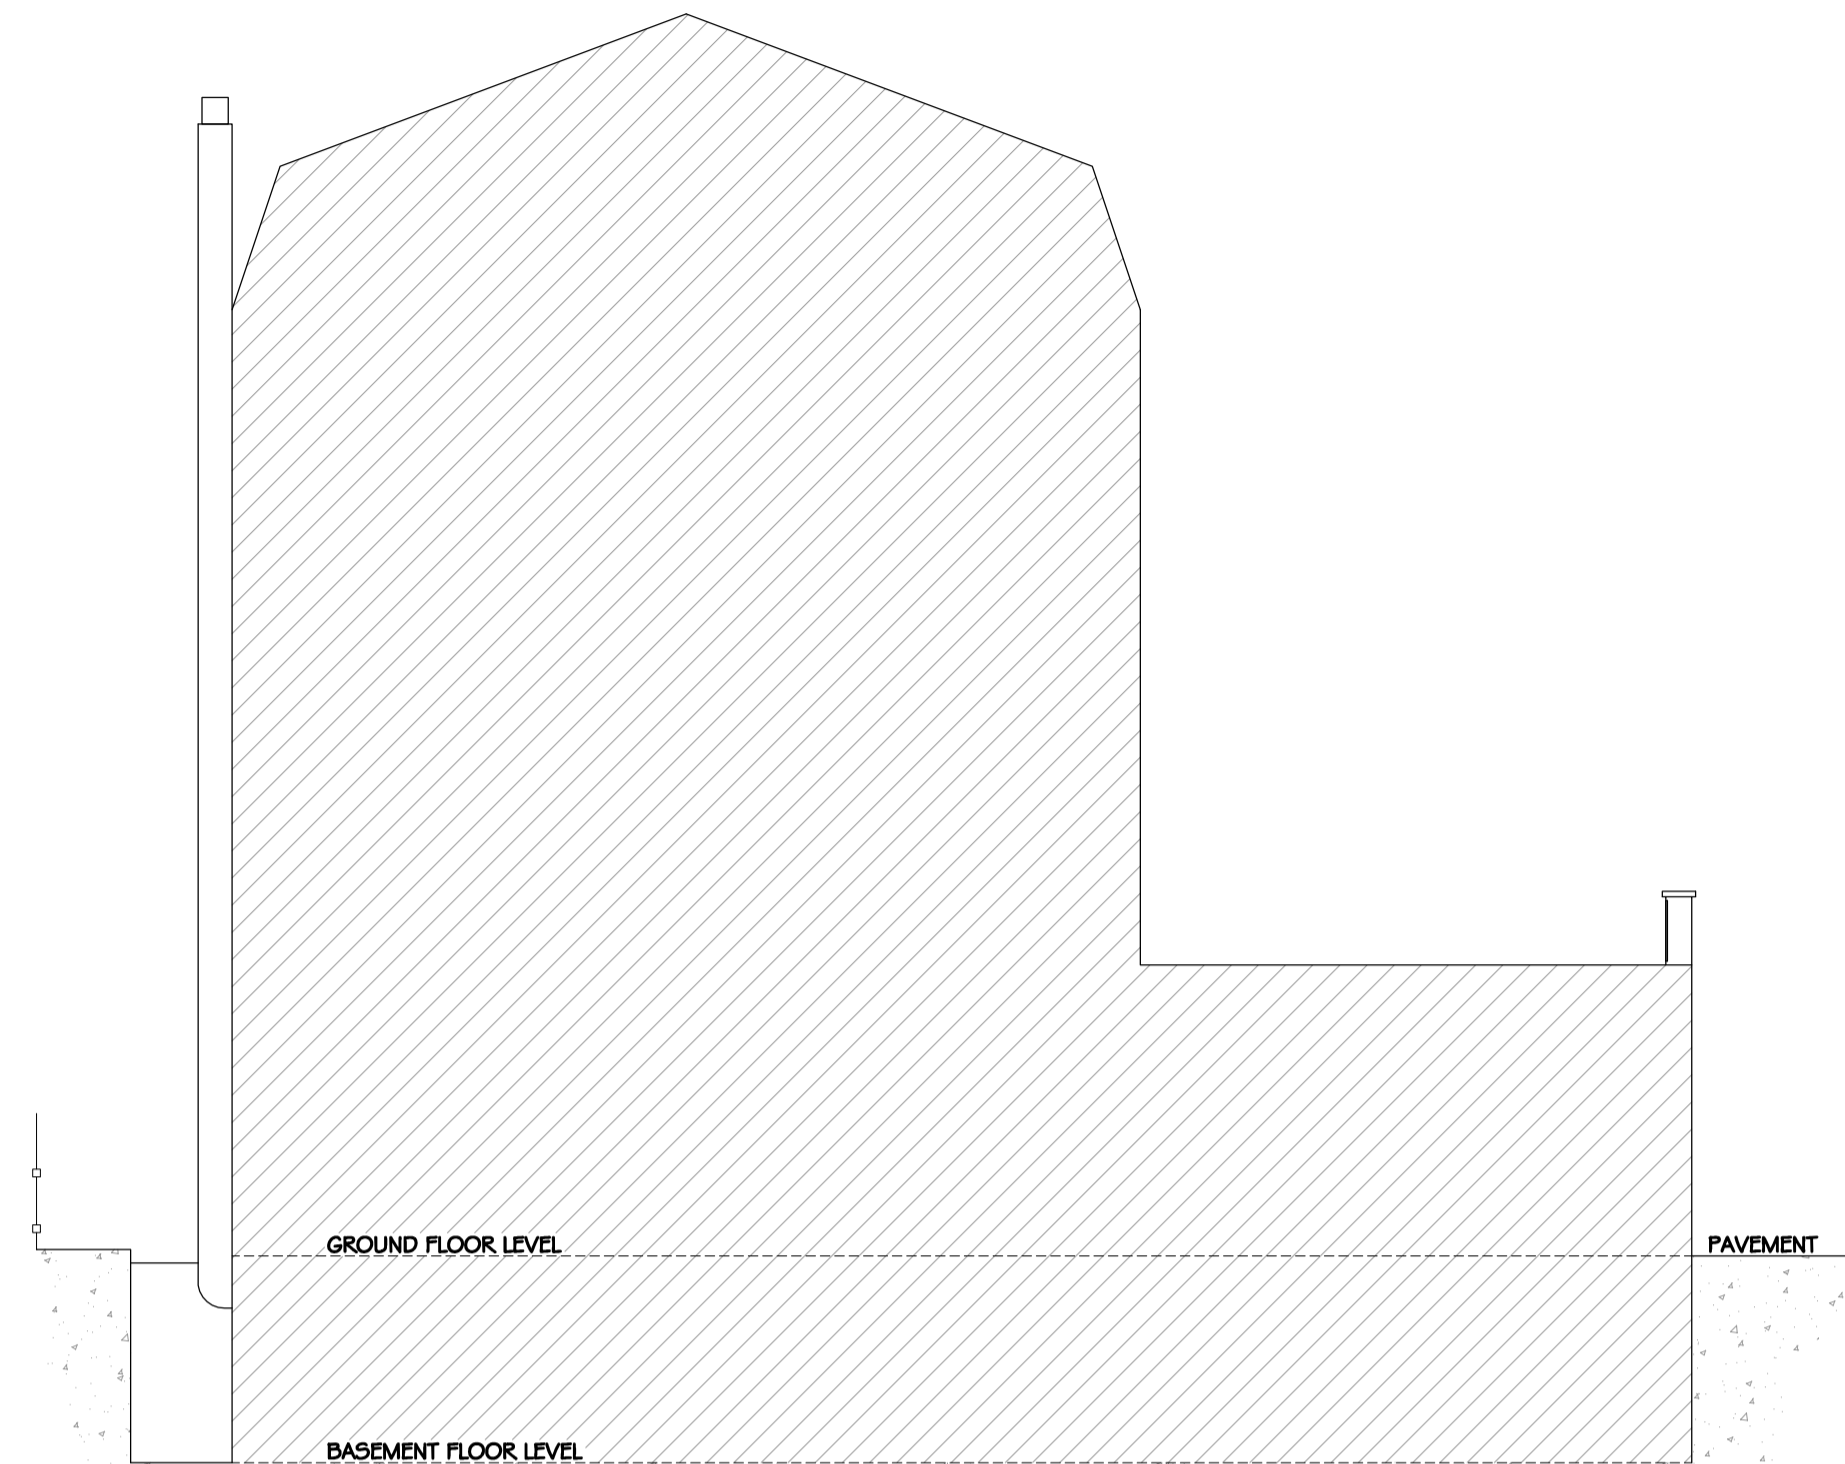

PREVIOUS FRONT ELEVATION

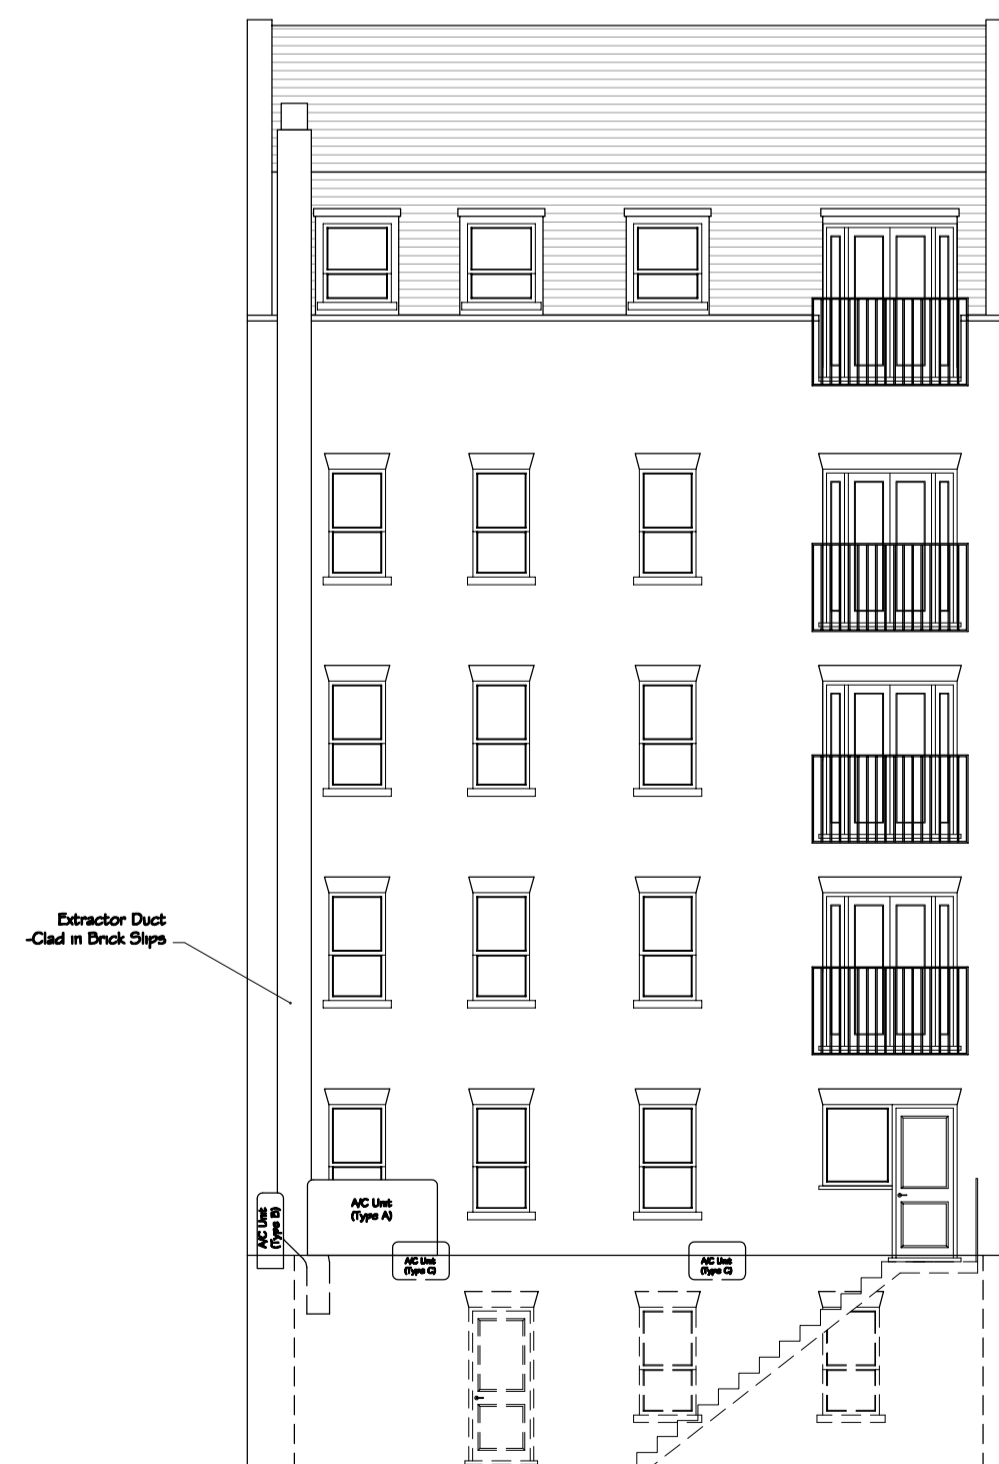

CURRENT REAR ELEVATION

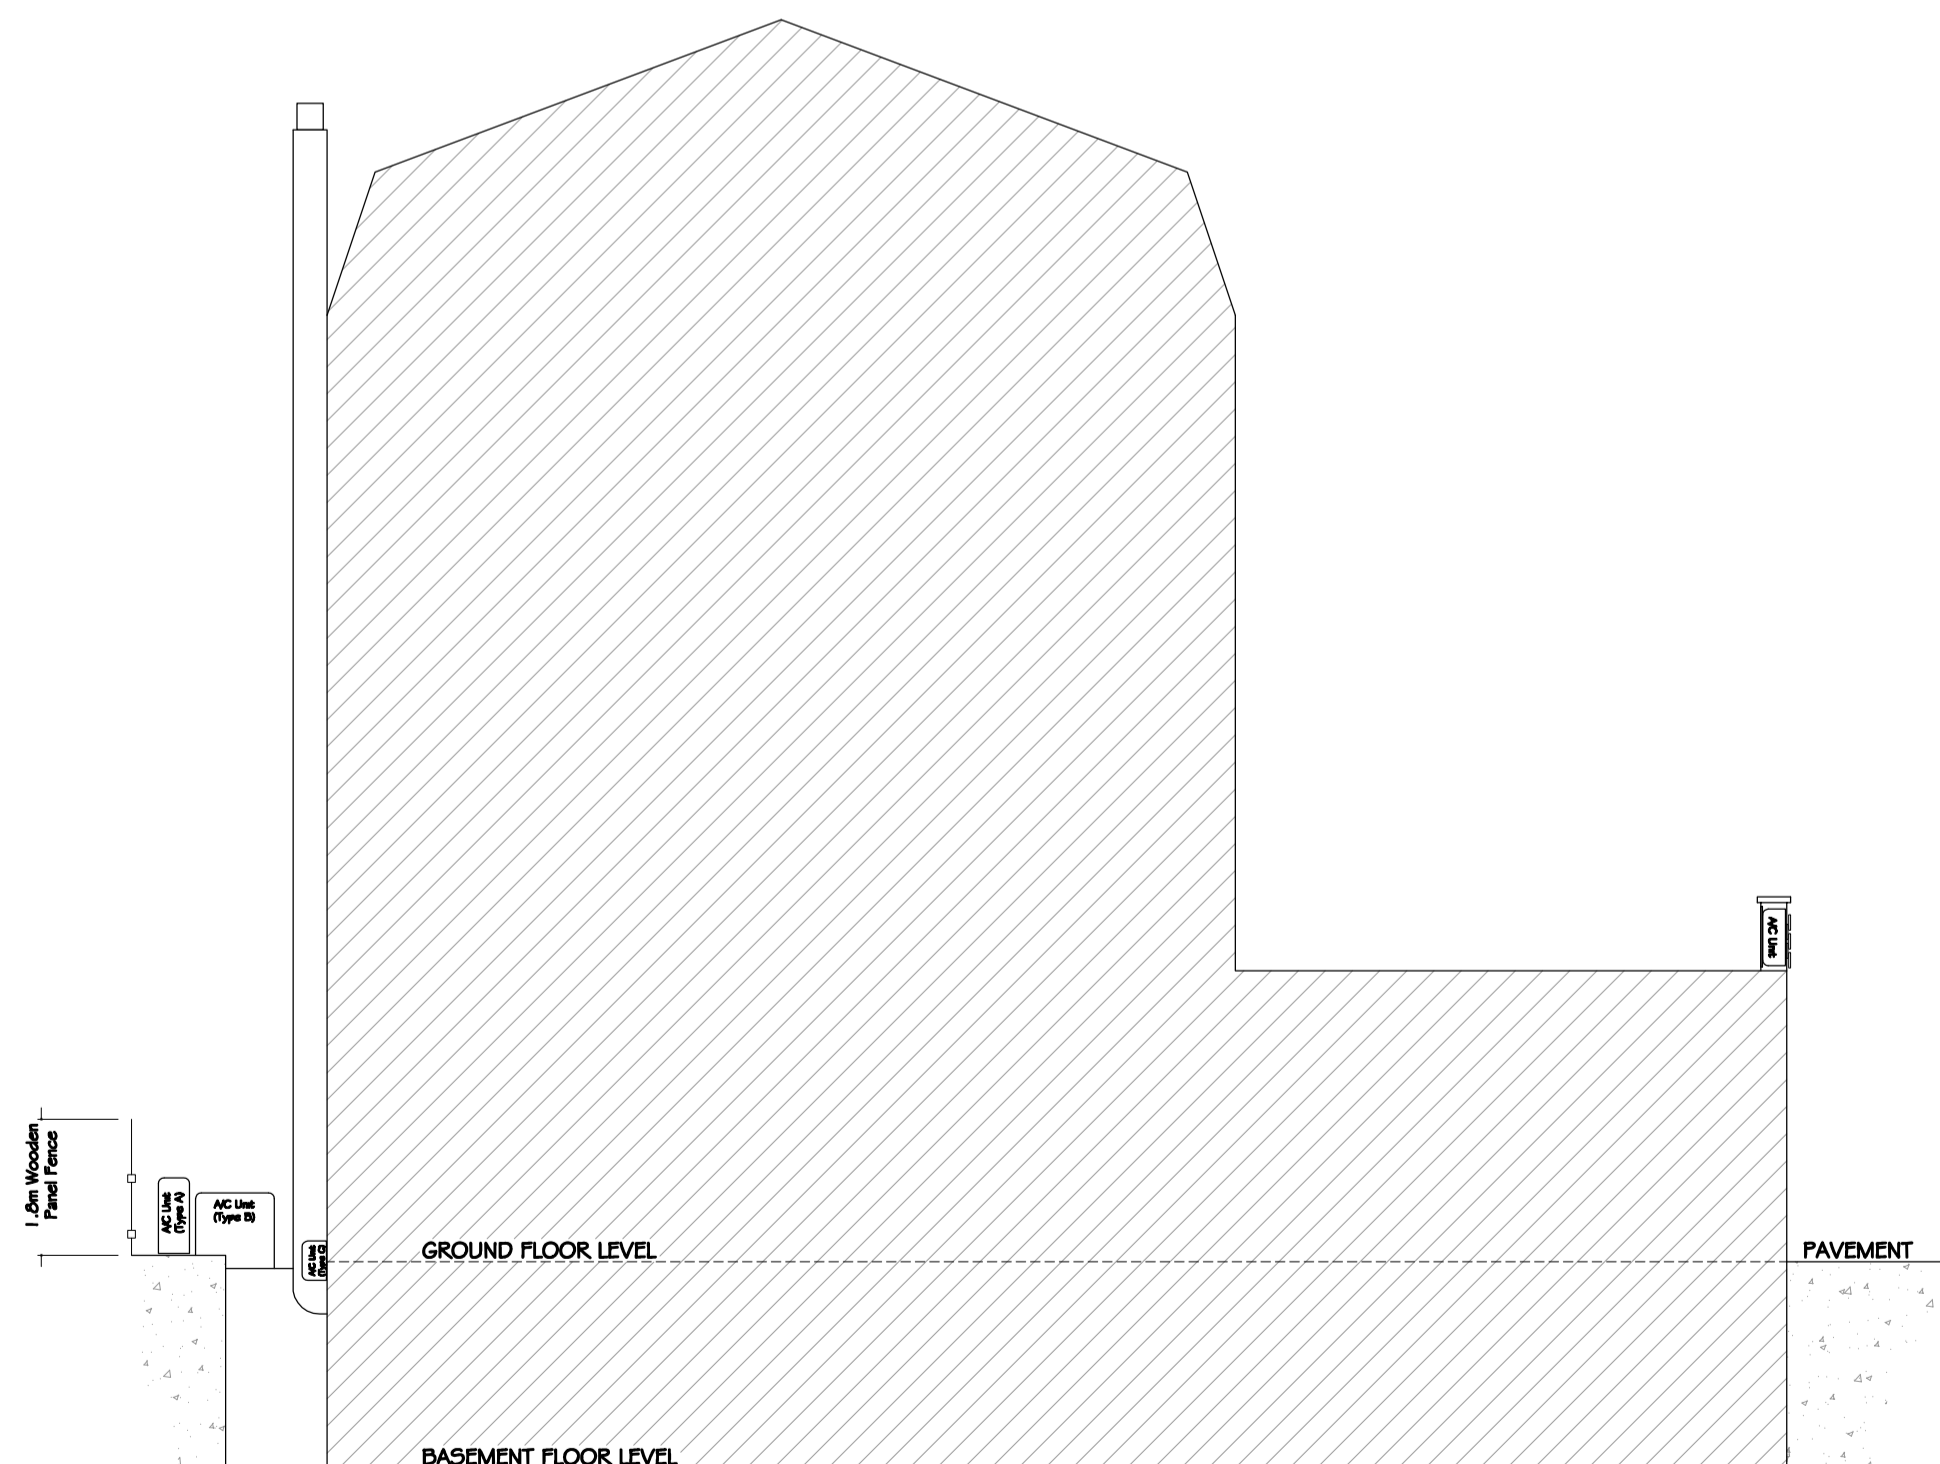

CURRENT SECTION



CURRENT FRONT ELEVATION

Rev:
Date: 27.3.06 Scale @A1: 1:100

Client:
Glowstar UK Ltd.
12 Langley Lane
Abbots Langley
Hertfordshire
WD5 0LR

Title:
111-113 Hampstead Road
-Regulation of Air
Conditioning Units
- ELEVATIONS/SECTION

Drawing No:
0240/06-400



crofton
design
services
limited
3 Rice Parade, Fairway, Petts Wood
Orpington, Kent. BR5 1BQ
t. 01689 836855 f. 01689 836855
e. design@croftondesign.co.uk
www.croftondesign.co.uk
© CDS Ltd. 2006