


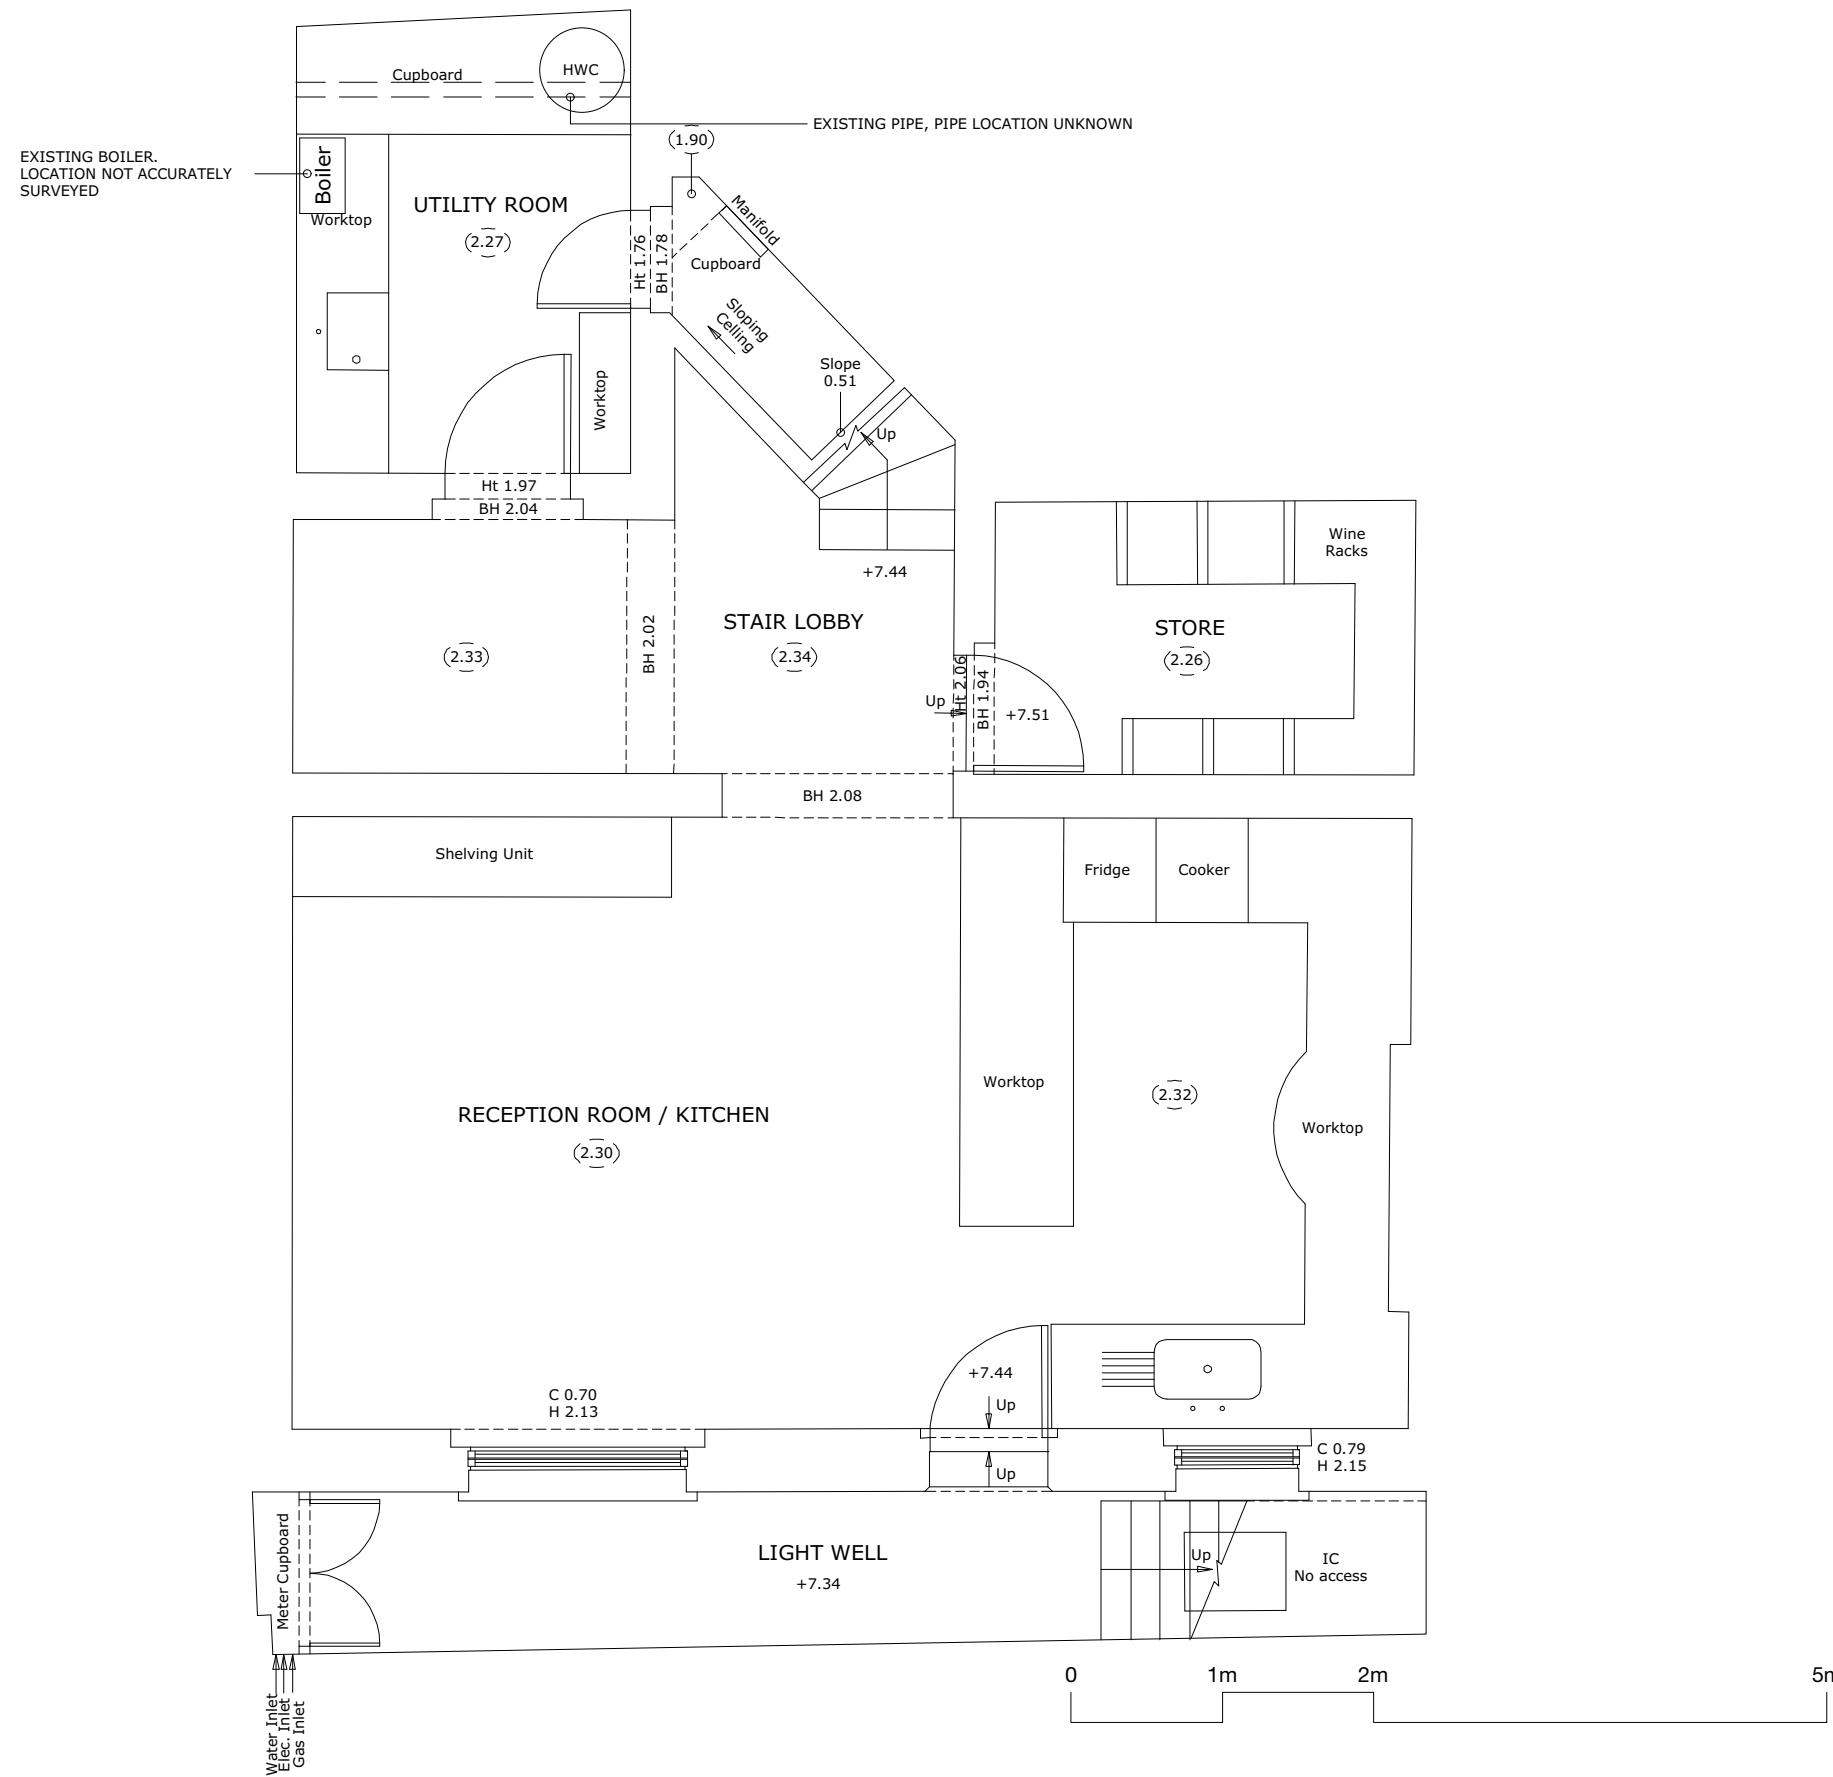



REV	NOTES	DATE	BY
0	Issued for listed building consent	07.11.18	AP
1	XXXXXXXX	XXXXXX	XX



Key

-  site boundaries
-  boundary lines
-  walls to be demolished
-  new walls

 MAAPARCHITECTS

V +44 (0)783 1816 512
M +44 (0)773 1045 701
A +44 (0)7900 910 606
E info@maaparchitects.co.uk
www.maaparchitects.co.uk

AS EXISTING

TITLE
As Existing Lower Ground Floor Plan

PROJECT
197 Albany Street, NW14AB for Mr & Mrs Slobodyan

JOB No.	DRAWING No.	REVISION	DATE
020	(E) 01	0	16.11.2015

SCALE DRAWN CHECKED
1:50 © A3 AP MA

© MAAP ARCHITECTS LLP