




REV	NOTES	DATE	BY
0	Issued for listed building consent	07.11.16	AP
1	XXXXXXXX	XXXXXX	XX

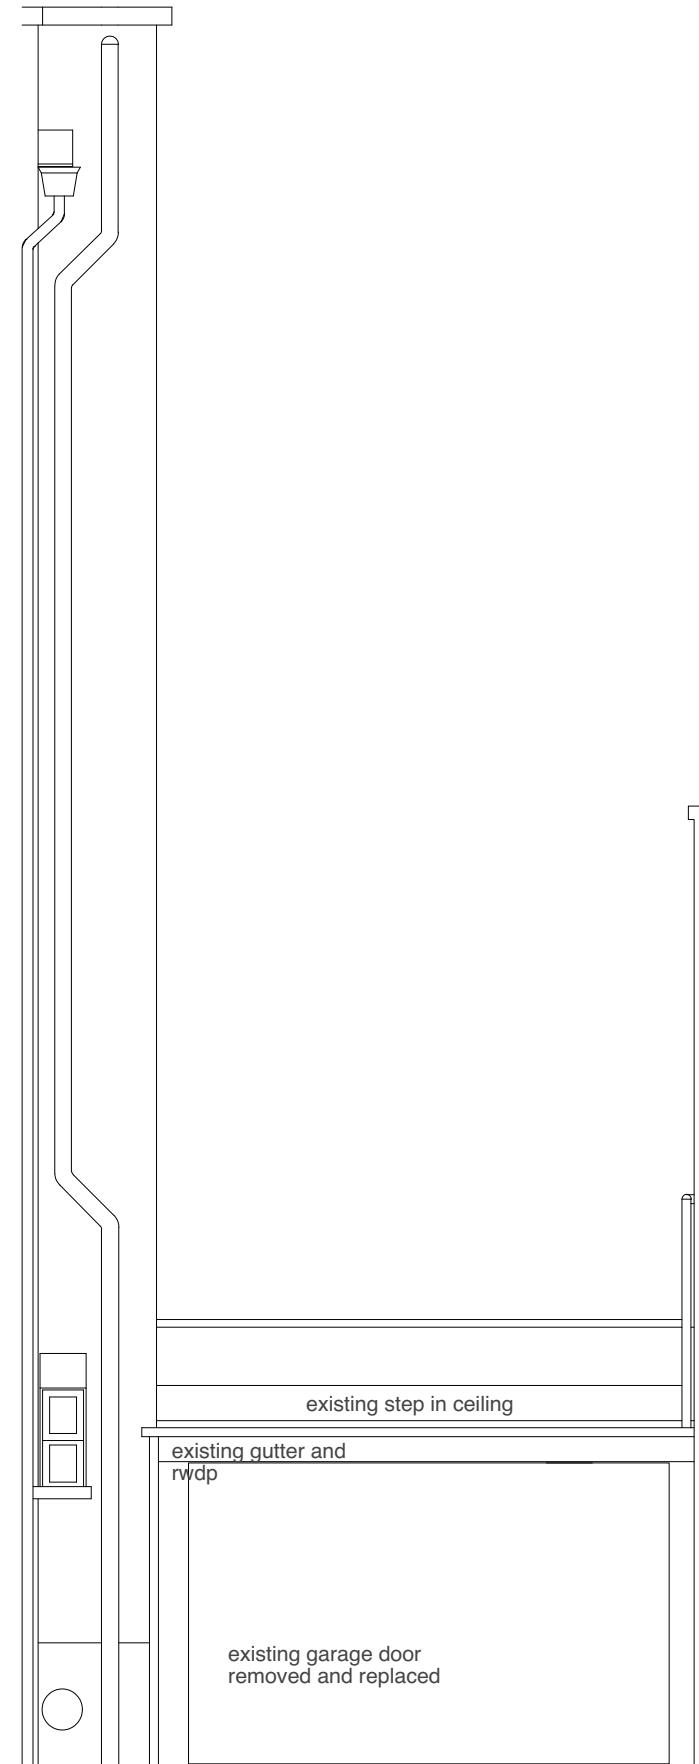

GRE Rear elevation of garage
Scale 1:50

RE Rear elevation of 197 Albany Street
Scale 1:50

Key

	site boundaries
	boundary lines
	walls to be demolished
	new walls

MAAPARCHITECTS
 V +44 (0)783 1816 512
 M +44 (0)773 1045 701
 A +44 (0)7900 910 606
 E info@maaparchitects.co.uk
 www.maaparchitects.co.uk

AS EXISTING

TITLE			
As Existing Front elevations			
PROJECT			
197 Albany Street, NW14AB for Mr & Mrs Slobodyan			
JOB No.	DRAWING No.	REVISION	DATE
020	(E)_06	0	07.11.2016
SCALE	DRAWN	CHECKED	
1:50 © A3	AP	MA	

© MAAP ARCHITECTS LLP