


REV	NOTES	DATE	BY
0	Issued for Listed Building consent	07.11.16	AP
1	XXXXXXXX	XXXXXX	XX

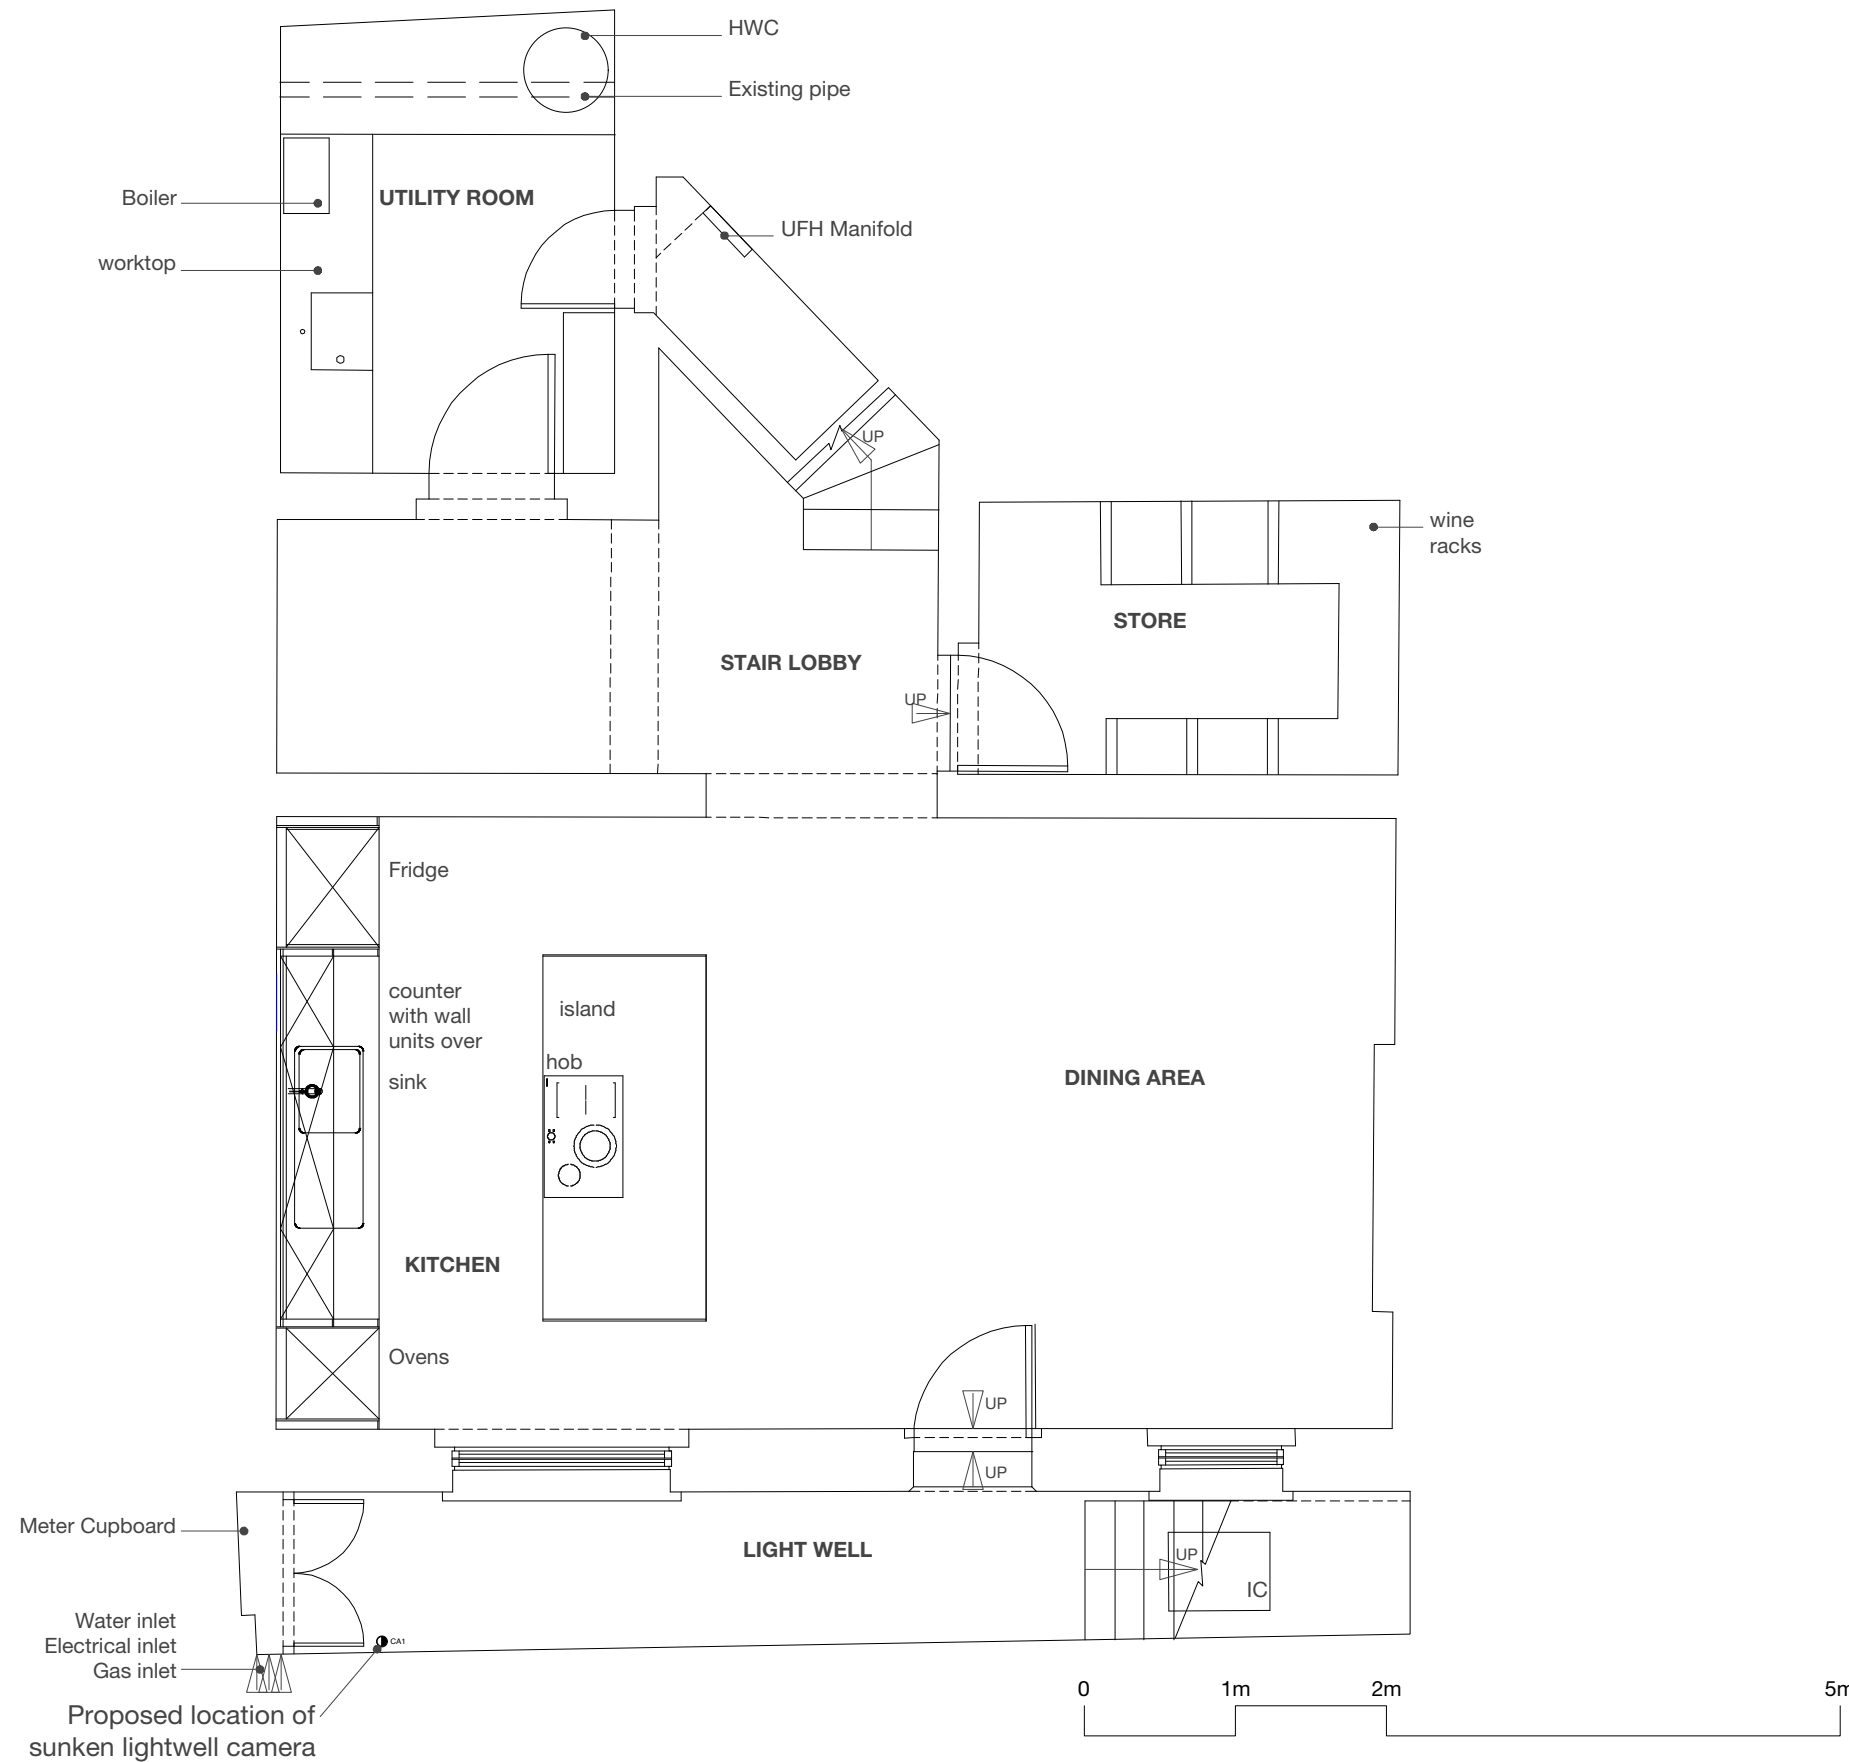

**Key**

	site boundaries
	boundary lines
	walls to be demolished
	new walls

## MAAPARCHITECTS

V +44 (0)783 1816 512  
M +44 (0)773 1045 701  
A +44 (0)7900 910 606  
E info@maaparchitects.co.uk  
www.maaparchitects.co.uk

### PLANNING

TITLE			
As Proposed Lower Ground Floor Plan			
PROJECT			
197 Albany Street, NW14AB for Mr & Mrs Slobodyan			
JOB No.	DRAWING No.	REVISION	DATE
020	(PL) 01	0	07.11.2016
SCALE	DRAWN	CHECKED	
1:50 @ A3	AP	MA	